
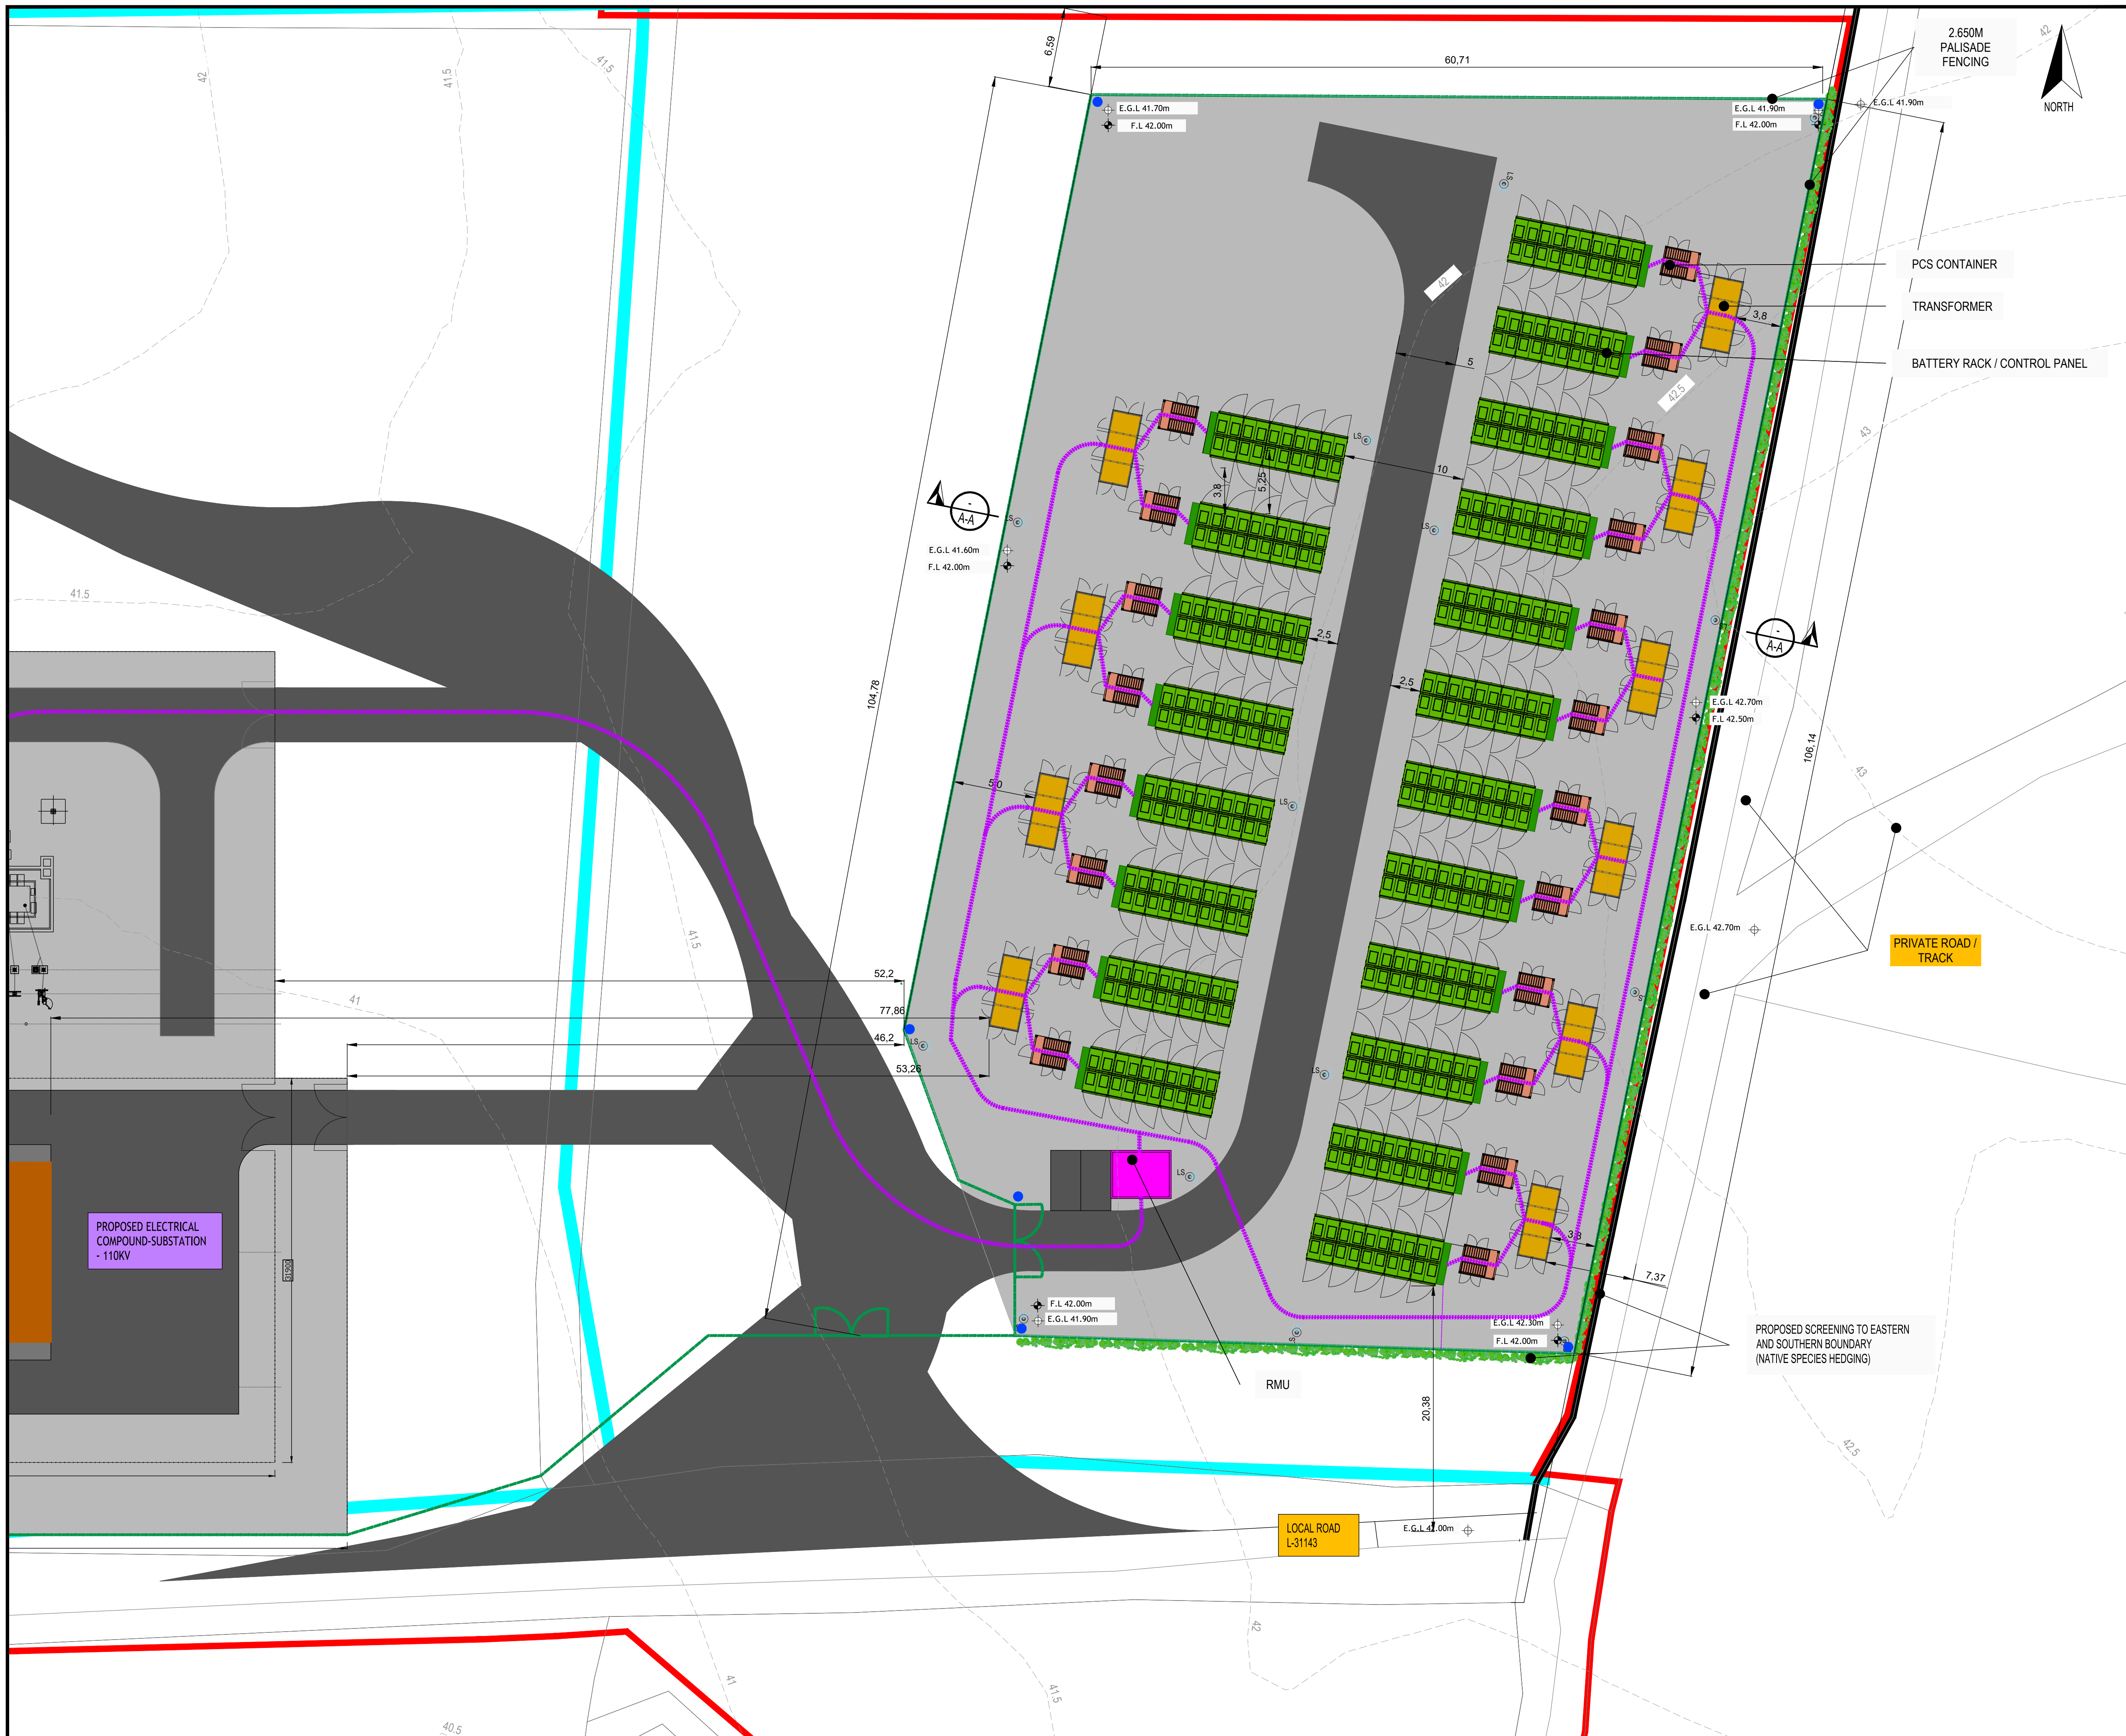


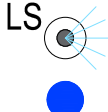

- NOTES**
1. FIGURED DIMENSIONS ONLY TO BE TAKEN FROM THIS DRAWING.
 2. DRAWING TO BE USED FOR **PLANNING PURPOSES ONLY**.
 3. ALL LEVELS REFER TO ORDNANCE DATUM (MALIN HEAD).
 4. ENGINEER TO BE INFORMED OF ANY DISCREPANCIES BEFORE ANY WORK COMMENCES.

LEGEND

- | | |
|---|---|
|  | DENOTES SITE BOUNDARY |
|  | DENOTES LANDS UNDER CONTROL OF THE APPLICANT |
|  | PROPOSED BATTERY RACK / CONTROL PANEL |
|  | PROPOSED PCS CONTAINER |
|  | PROPOSED TRANSFORMER |
|  | PROPOSED RMU (RING MAIN UNIT) |
|  | PROPOSED COMPOUND (GRAVEL FINISH) |
|  | PROPOSED ACCESS TRACK (GRAVEL FINISH) |
|  | PROPOSED LAMP STANDARD |
|  | CCTV |
|  | PROPOSED SCREENING TO BOUNDARY (NATIVE SPECIES HEDGING) |
| <p>EGL 00.00m</p>  | EXISTING GROUND LEVELS |
| <p>F.L 00.00m</p>  | PROPOSED GROUND LEVELS |
|  | PROPOSED 2.65 m HIGH PALISADE FENCE |
|  | EXISTING F.I.F DRAIN |

OS Sheet
1058

Tailte Éireann

© Tailte Éireann - Surveying
Includes National Mapping Reproduced
Under Copyright to Tailte Éireann.
Licence Number CYAL50443854

[illegible]

Client

CONSTANT ENERGY LTD

Project

TIRAWLEY WIND FARM
CO.MAYO

Stage

PLANNING

Title

PROPOSED BATTERY STORAGE FACILITY LAYOUT PLAN

Scales

1:250 @ A1

Surveyed JOD	Drawn JB	Checked MG / DT	Approved DK	Date 07/2025
-----------------	-------------	--------------------	----------------	-----------------









© COPYRIGHT OF
JENNINGS O'DONOVAN AND PARTNERS LIMITED

FINISKLIN
SLIGO
IRELAND

Tel (+353) 719 161 416
Email. info@jodireland.com
www.jodireland.com

 @JOD_Sligo
  Jennings O'Donovan & Partners
  Jennings O'Donovan

Job Ref.	Drawing No.	Revision
6289	PL-2000	0

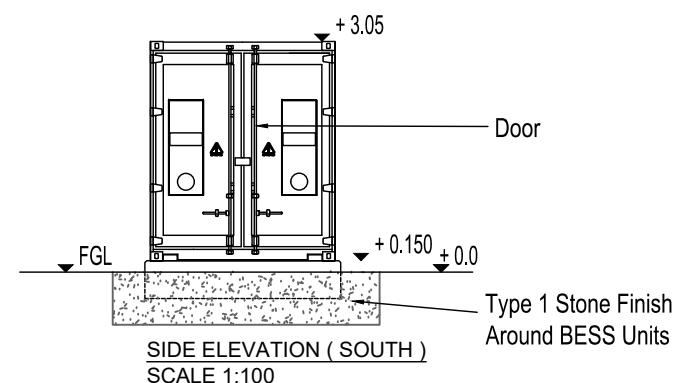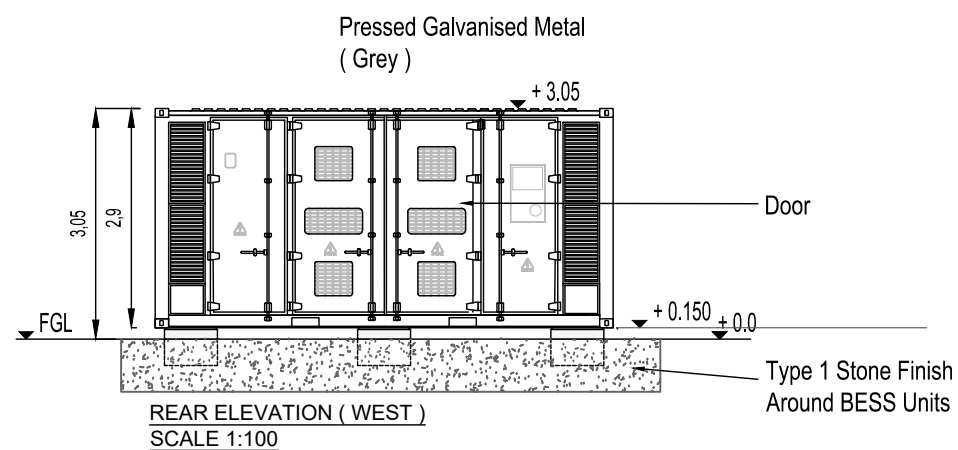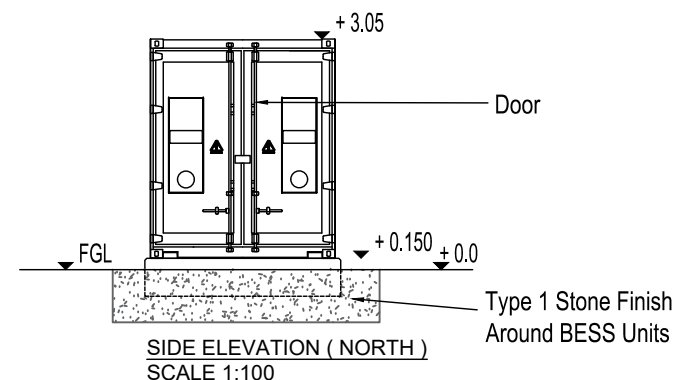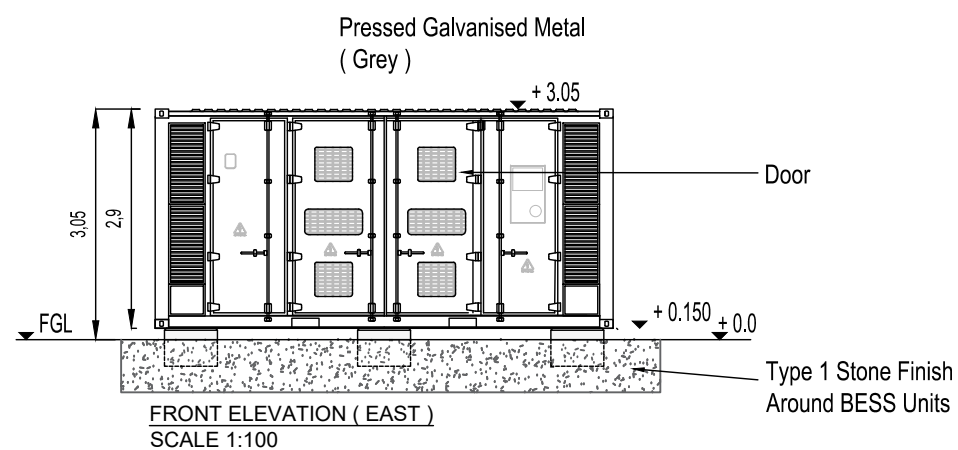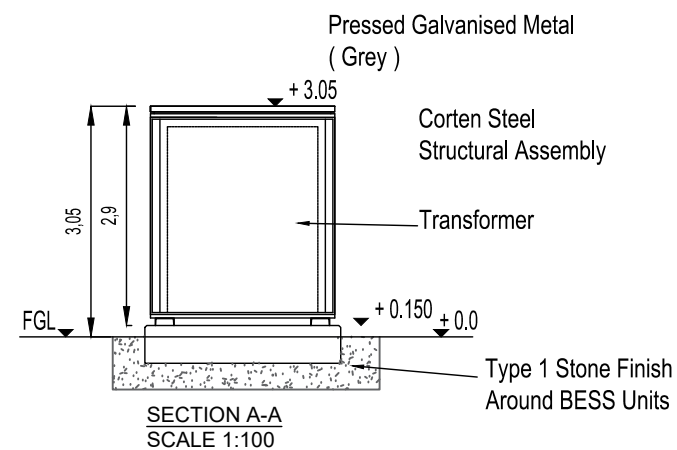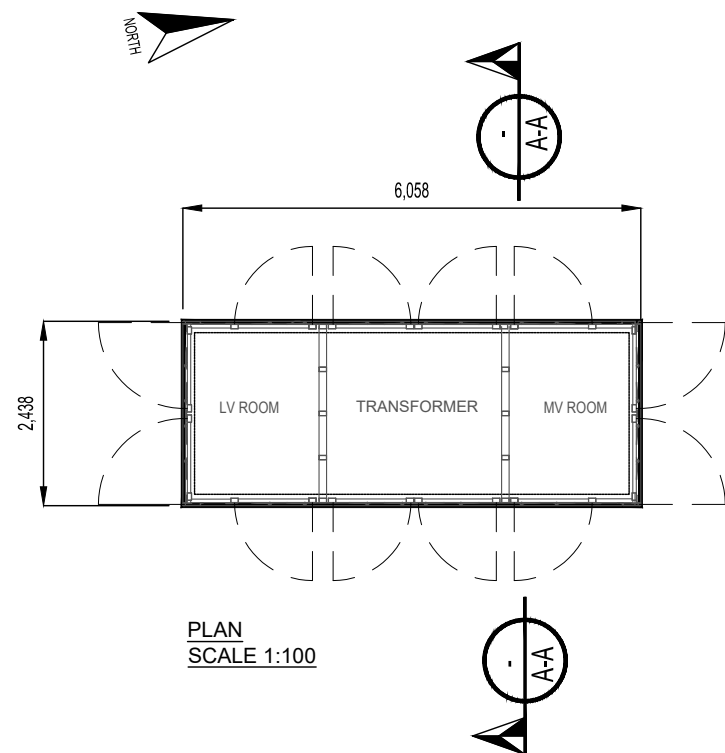

- NOTES:
- 1 FIGURED DIMENSIONS ONLY TO BE TAKEN FROM THIS DRAWING.
 - 2 ALL DRAWINGS TO BE CHECKED BY THE CONTRACTOR ON SITE.
 - 3 ENGINEER TO BE INFORMED OF ANY DISCREPANCIES BEFORE ANY WORK COMMENCES.
 - 4 THIS DRAWING TO BE READ IN CONJUNCTION WITH ALL OTHER RELEVANT DRAWINGS AND SPECIFICATIONS.

THIS DRAWING IS NOT TO BE USED AS A CONSTRUCTION DRAWING.

rev	date	modifications	D	C	A






Client	CONSTANT ENERGY LTD				
Project	TIRAWLEY WIND FARM CO.MAYO				
Stage	PLANNING				
Title	BESS - TRANSFORMER EQUIPMENT DETAILS				
Scales	1:100 @ A3				
Surveyed JOD	Drawn JB	Checked MG / DT	Approved DK	Date 07/2025	



© COPYRIGHT OF
JENNINGS O'DONOVAN AND PARTNERS LIMITED
FINISKLIN Tel (+353) 719 161 416
SLIGO Email. info@jodireland.com
IRELAND www.jodireland.com

@JOD_Sligo LinkedIn Jennings O'Donovan & Partners Facebook Jennings O'Donovan

Job Ref.	Drawing No.	Revision
6289	PL-2002	0

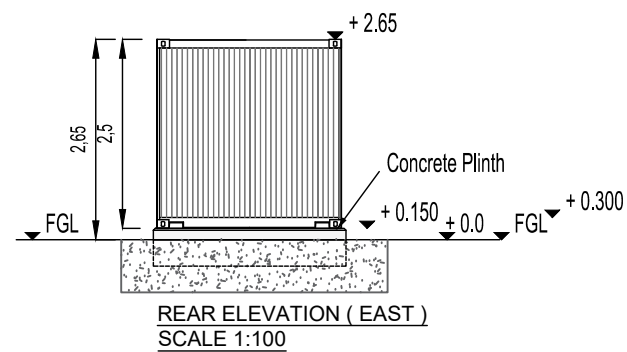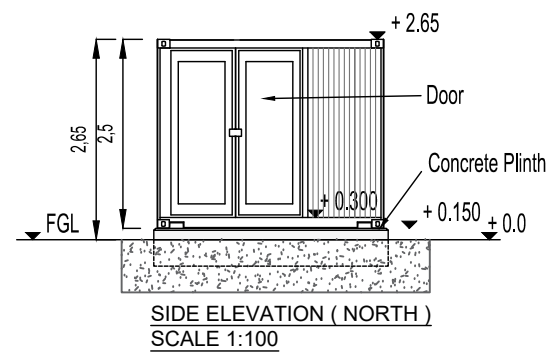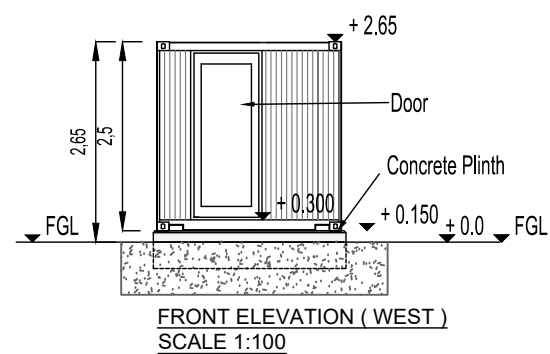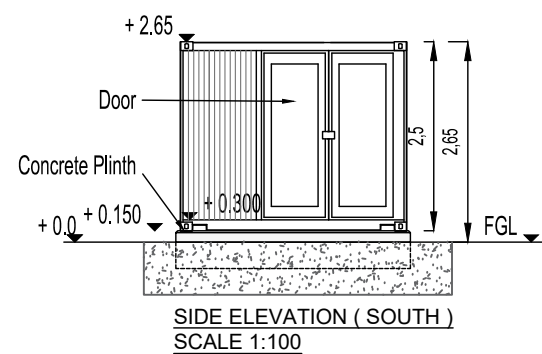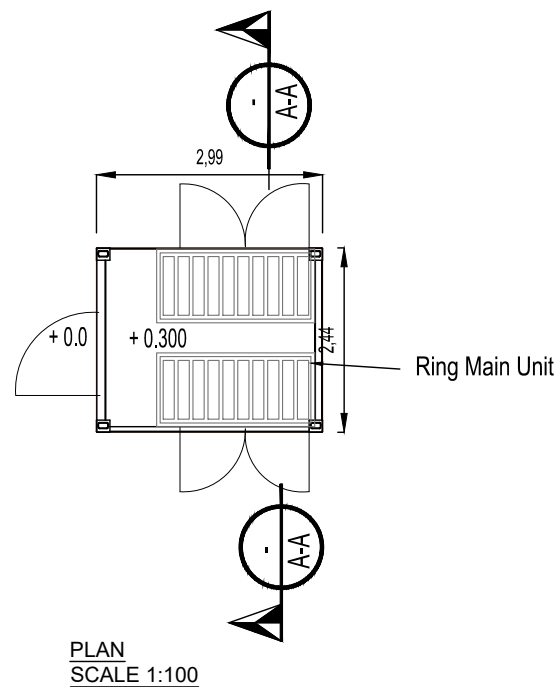

- THIS DRAWING IS NOT TO BE USED AS A CONSTRUCTION DRAWING.

[illegible]

Project
TIRAWLEY WIND FARM
CO.MAYO

Stage **PLANNING**


Title	BESS - PCS CONTAINER EQUIPMENT DETAILS
-------	--

Scales
1:100 @ A3







Surveyed	Drawn	Checked	Approved	Date
JOD	JB	MG / DT	DK	07/202



© COPYRIGHT OF
JENNINGS O'DONOVAN AND PARTNERS LIMITED
FINISKILIN Tel (+353) 719 161 416
SLIGO Email. info@jodireland.com
IRELAND www.jodireland.com

 

Job Ref.	Drawing No.	Revision
6289	PL-2003	0

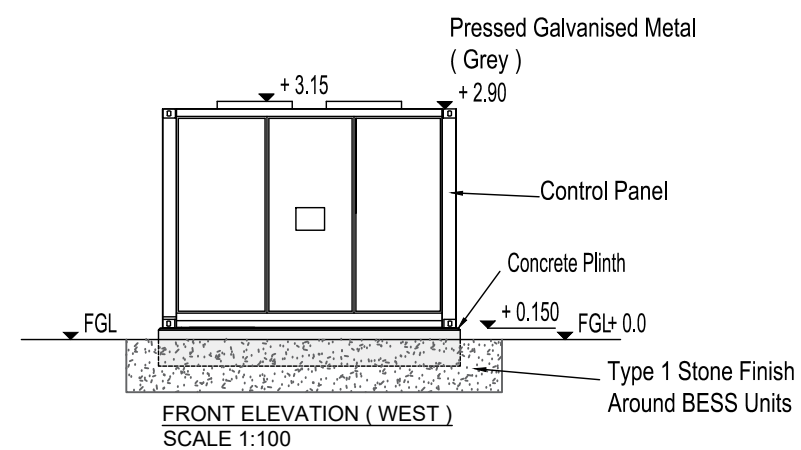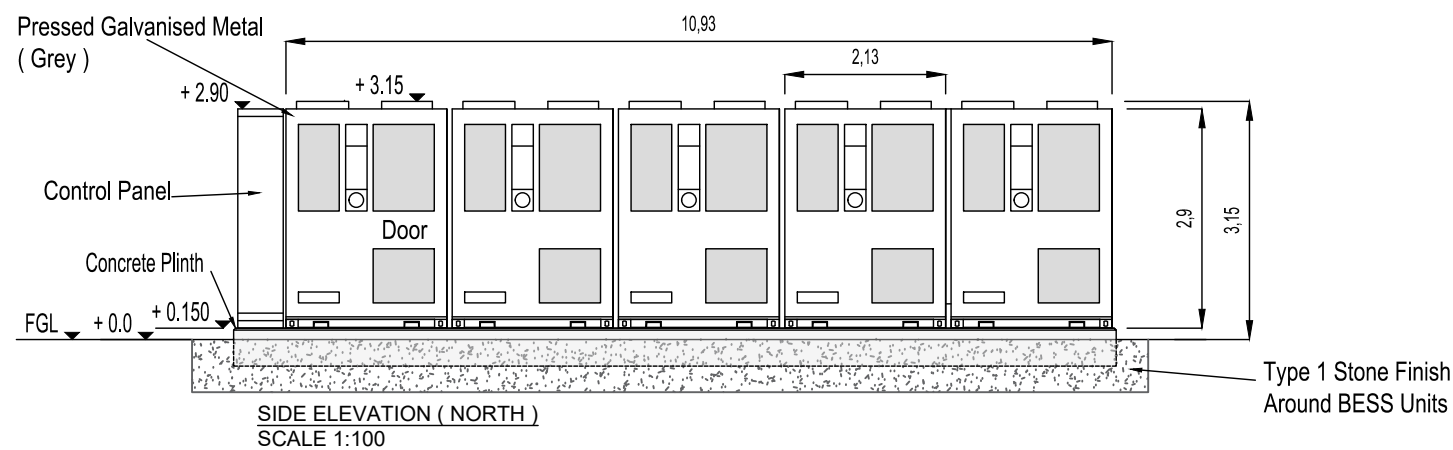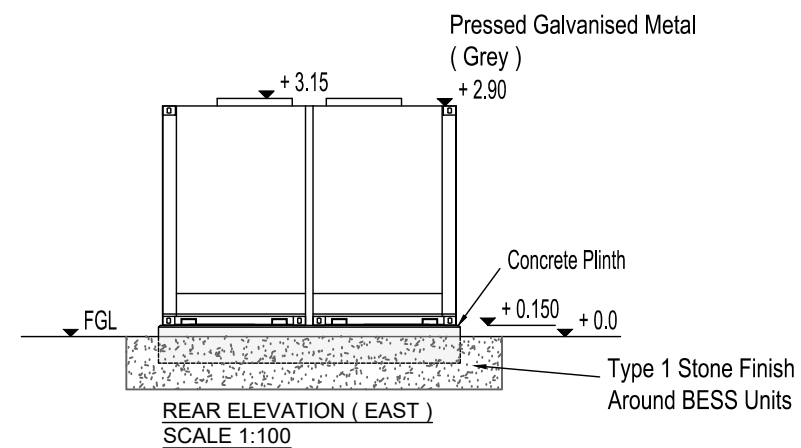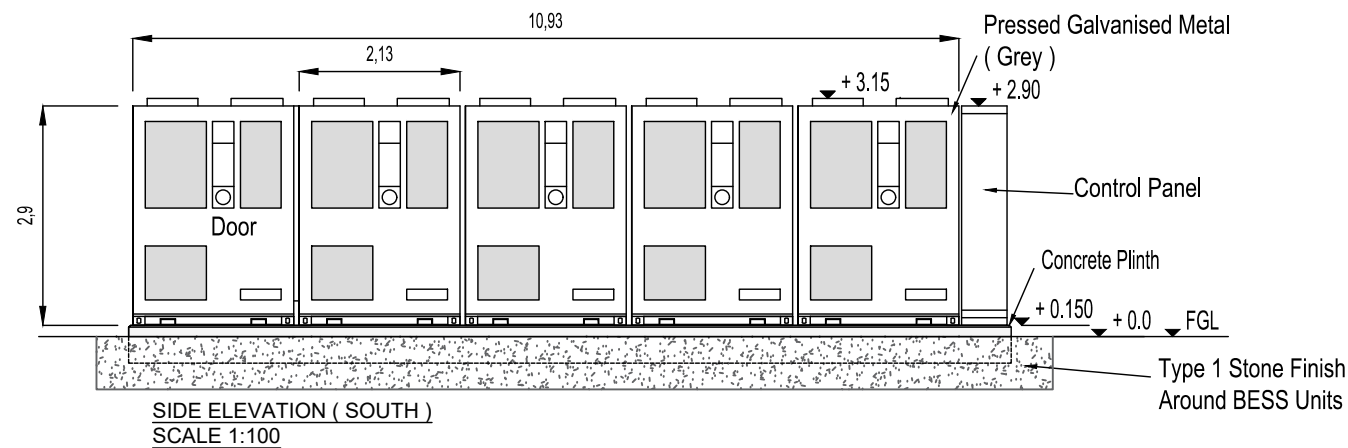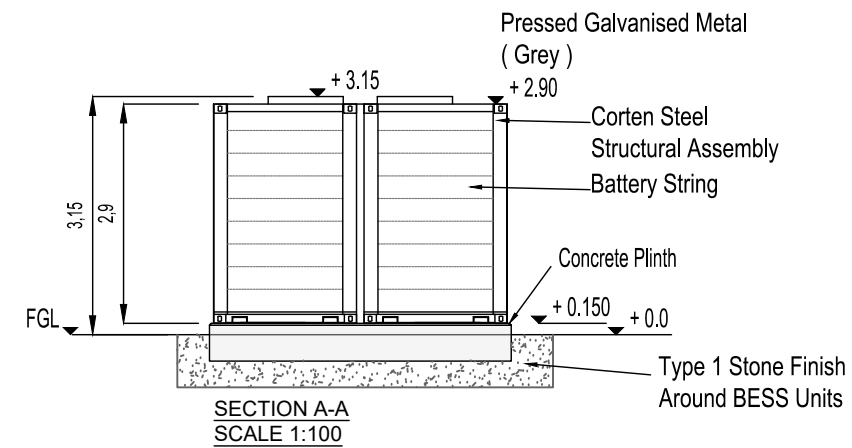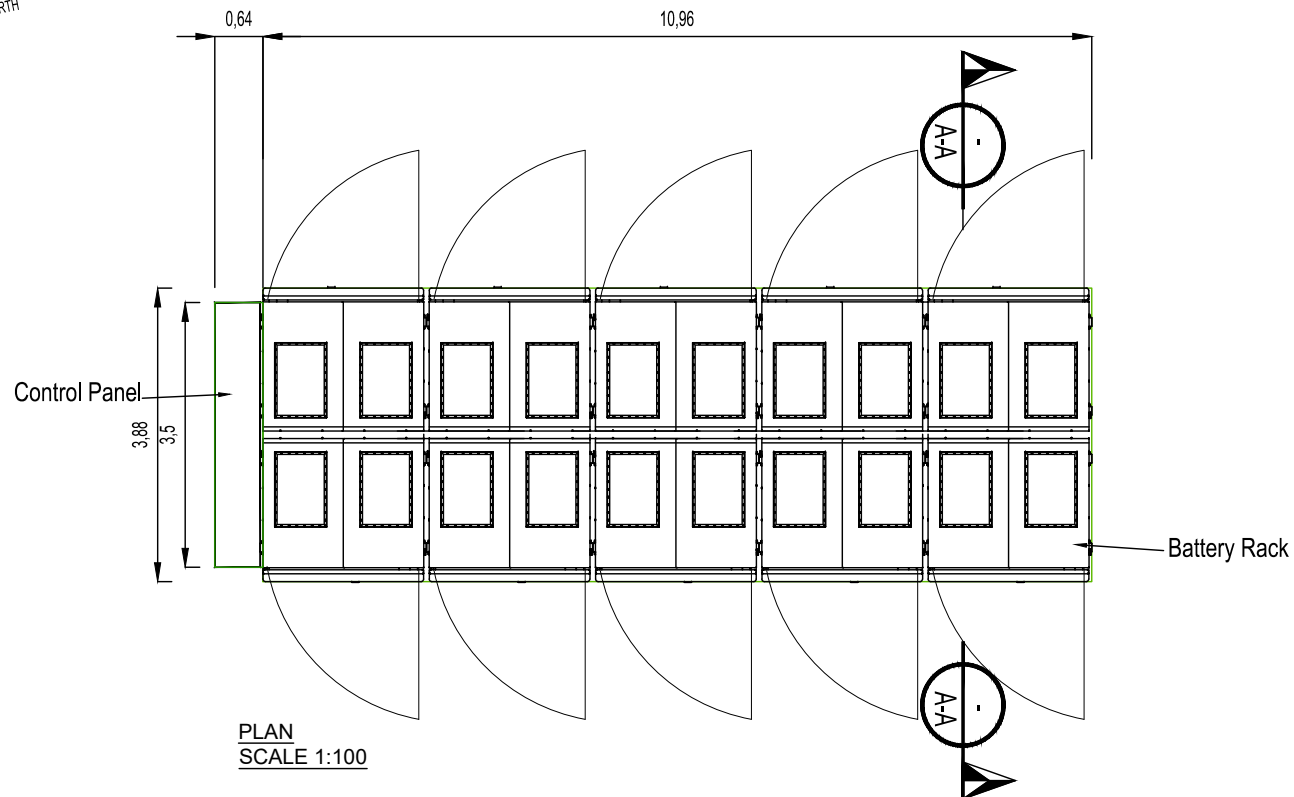


- NOTES:
- 1 FIGURED DIMENSIONS ONLY TO BE TAKEN FROM THIS DRAWING.
 - 2 ALL DRAWINGS TO BE CHECKED BY THE CONTRACTOR ON SITE.
 - 3 ENGINEER TO BE INFORMED OF ANY DISCREPANCIES BEFORE ANY WORK COMMENCES.
 - 4 THIS DRAWING TO BE READ IN CONJUNCTION WITH ALL OTHER RELEVANT DRAWINGS AND SPECIFICATIONS.

THIS DRAWING IS NOT TO BE USED AS A CONSTRUCTION DRAWING.

rev	date	modifications	D	C	A

Client CONSTANT ENERGY LTD				
Project TIRAWLEY WIND FARM CO.MAYO				
Stage PLANNING				
Title BESS - BATTERY RACK AND CONTROL PANEL EQUIPMENT DETAILS				
Scales 1:100 @ A3				
Surveyed JOD	Drawn JB	Checked MG / DT	Approved DK	Date 07/2025
 JENNINGS O'DONOVAN an RSK company				
© COPYRIGHT OF JENNINGS O'DONOVAN AND PARTNERS LIMITED FINISKLIN Tel (+353) 719 161 416 SLIGO Email. info@jodireland.com IRELAND www.jodireland.com				
 @JOD_Sligo  Jennings O'Donovan & Partners  Jennings O'Donovan				
Job Ref. 6289	Drawing No. PL-2004			Revision 0

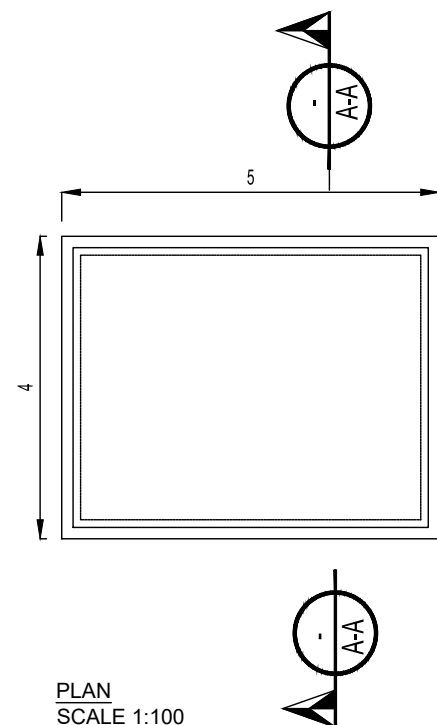

Pressed Galvanised Metal (Grey)

+2.60

Corten Steel Structural Assembly

Proposed RMU (Ring Main Unit)

FGL

+0.150

+0.0

Type 1 Stone Finish Around BESS Units

SECTION A-A
SCALE 1:100

Architectural drawing showing the side elevation (East) of a building. The drawing includes the following details:

- Roof level: +2.60
- Ground Level (FGL): +0.00
- Base level: +0.150
- Building features: A large window on the left, a smaller window on the right, and a central section with a door or partition.
- Base finish: Type 1 Stone Finish Around BESS Units
- Label: SIDE ELEVATION (EAST)
- Scale: SCALE 1:100

Architectural drawing showing the West Side Elevation of the BESSEMER Unit. The drawing includes a cross-section of the unit, showing the base and the elevation of the unit. The base is labeled "Type 1 Stone Finish Around BESS Units". The drawing is labeled "SIDE ELEVATION (WEST)" and "SCALE 1:100". Elevation markers include +2.60, +0.150, +0.0, and FGL (Finished Ground Level).

rev	date	modifications	D	C	A

Job Ref.	Drawing No.	Revision
6289	PL-2005	0