



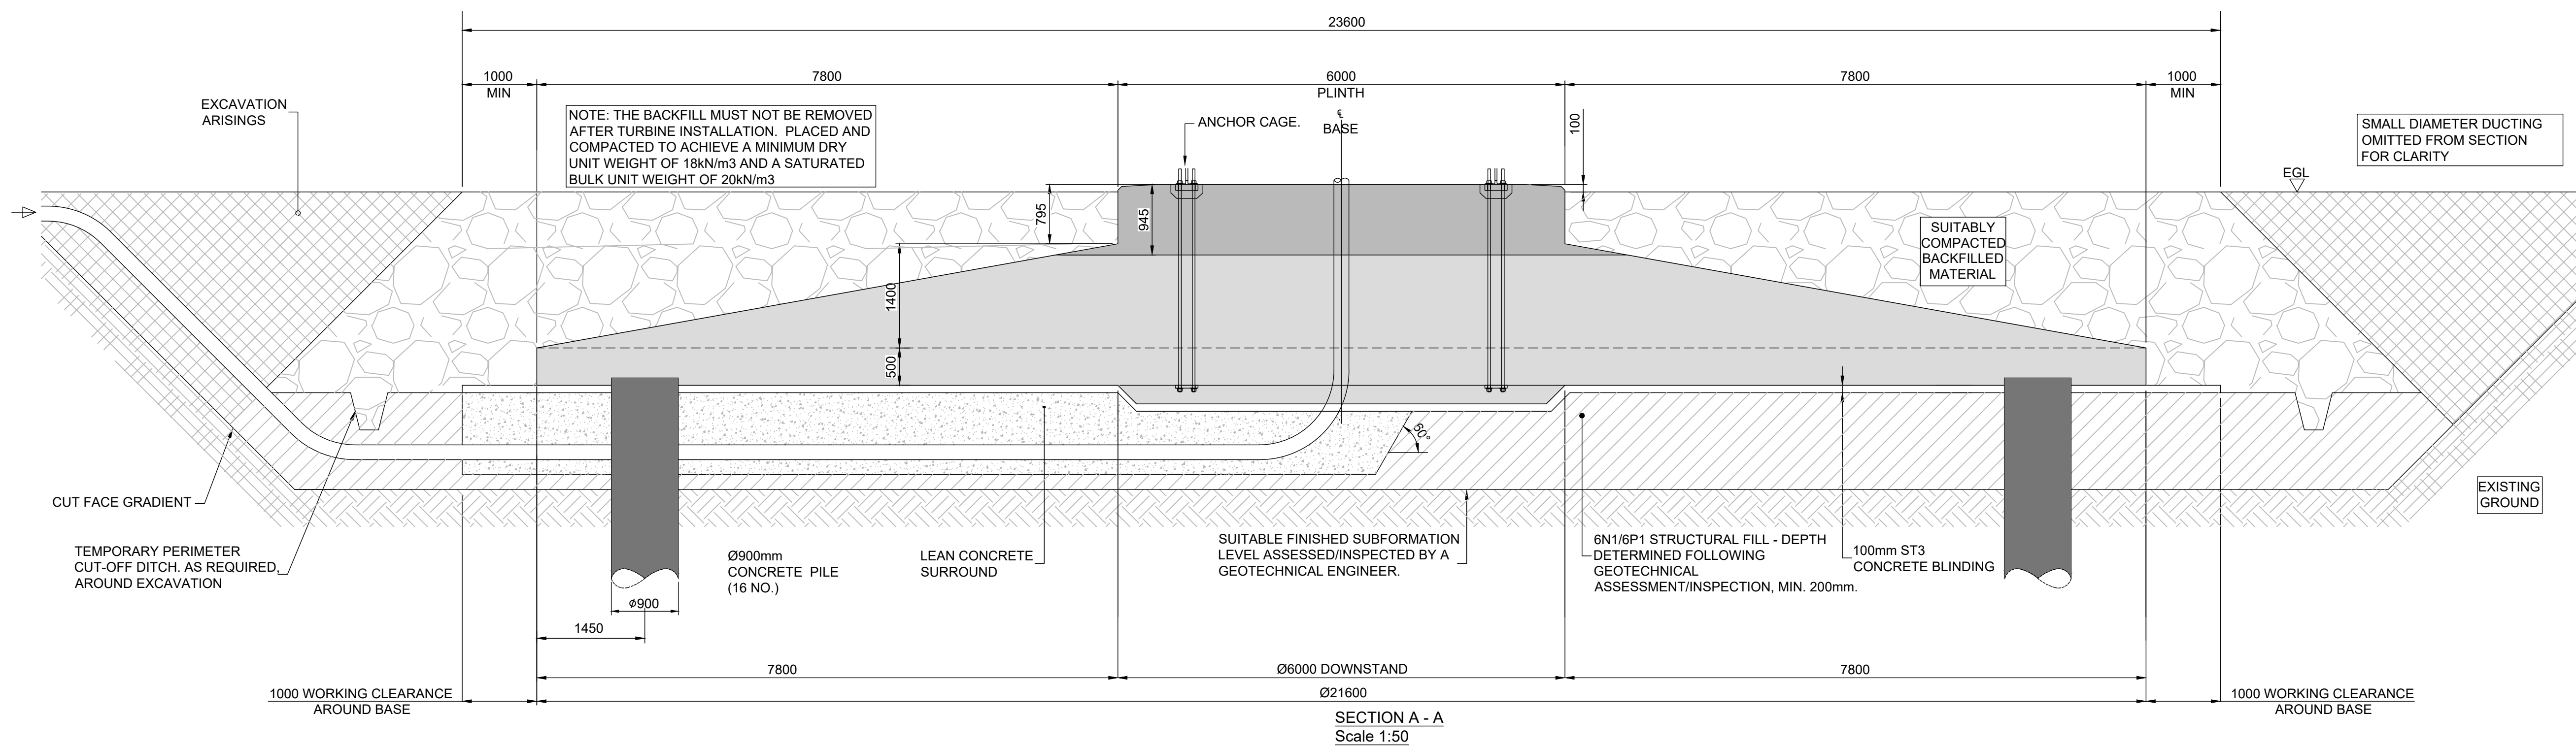

NOTES:

- 1 FIGURED DIMENSIONS ONLY TO BE TAKEN FROM THIS DRAWING.
- 2 ALL DRAWINGS TO BE CHECKED BY THE CONTRACTOR ON SITE.
- 3 ENGINEER TO BE INFORMED OF ANY DISCREPANCIES BEFORE ANY WORK COMMENCES.
- 4 THIS DRAWING TO BE READ IN CONJUNCTION WITH ALL OTHER RELEVANT DRAWINGS AND SPECIFICATIONS.

THIS DRAWING IS NOT TO BE USED AS A CONSTRUCTION DRAWING.

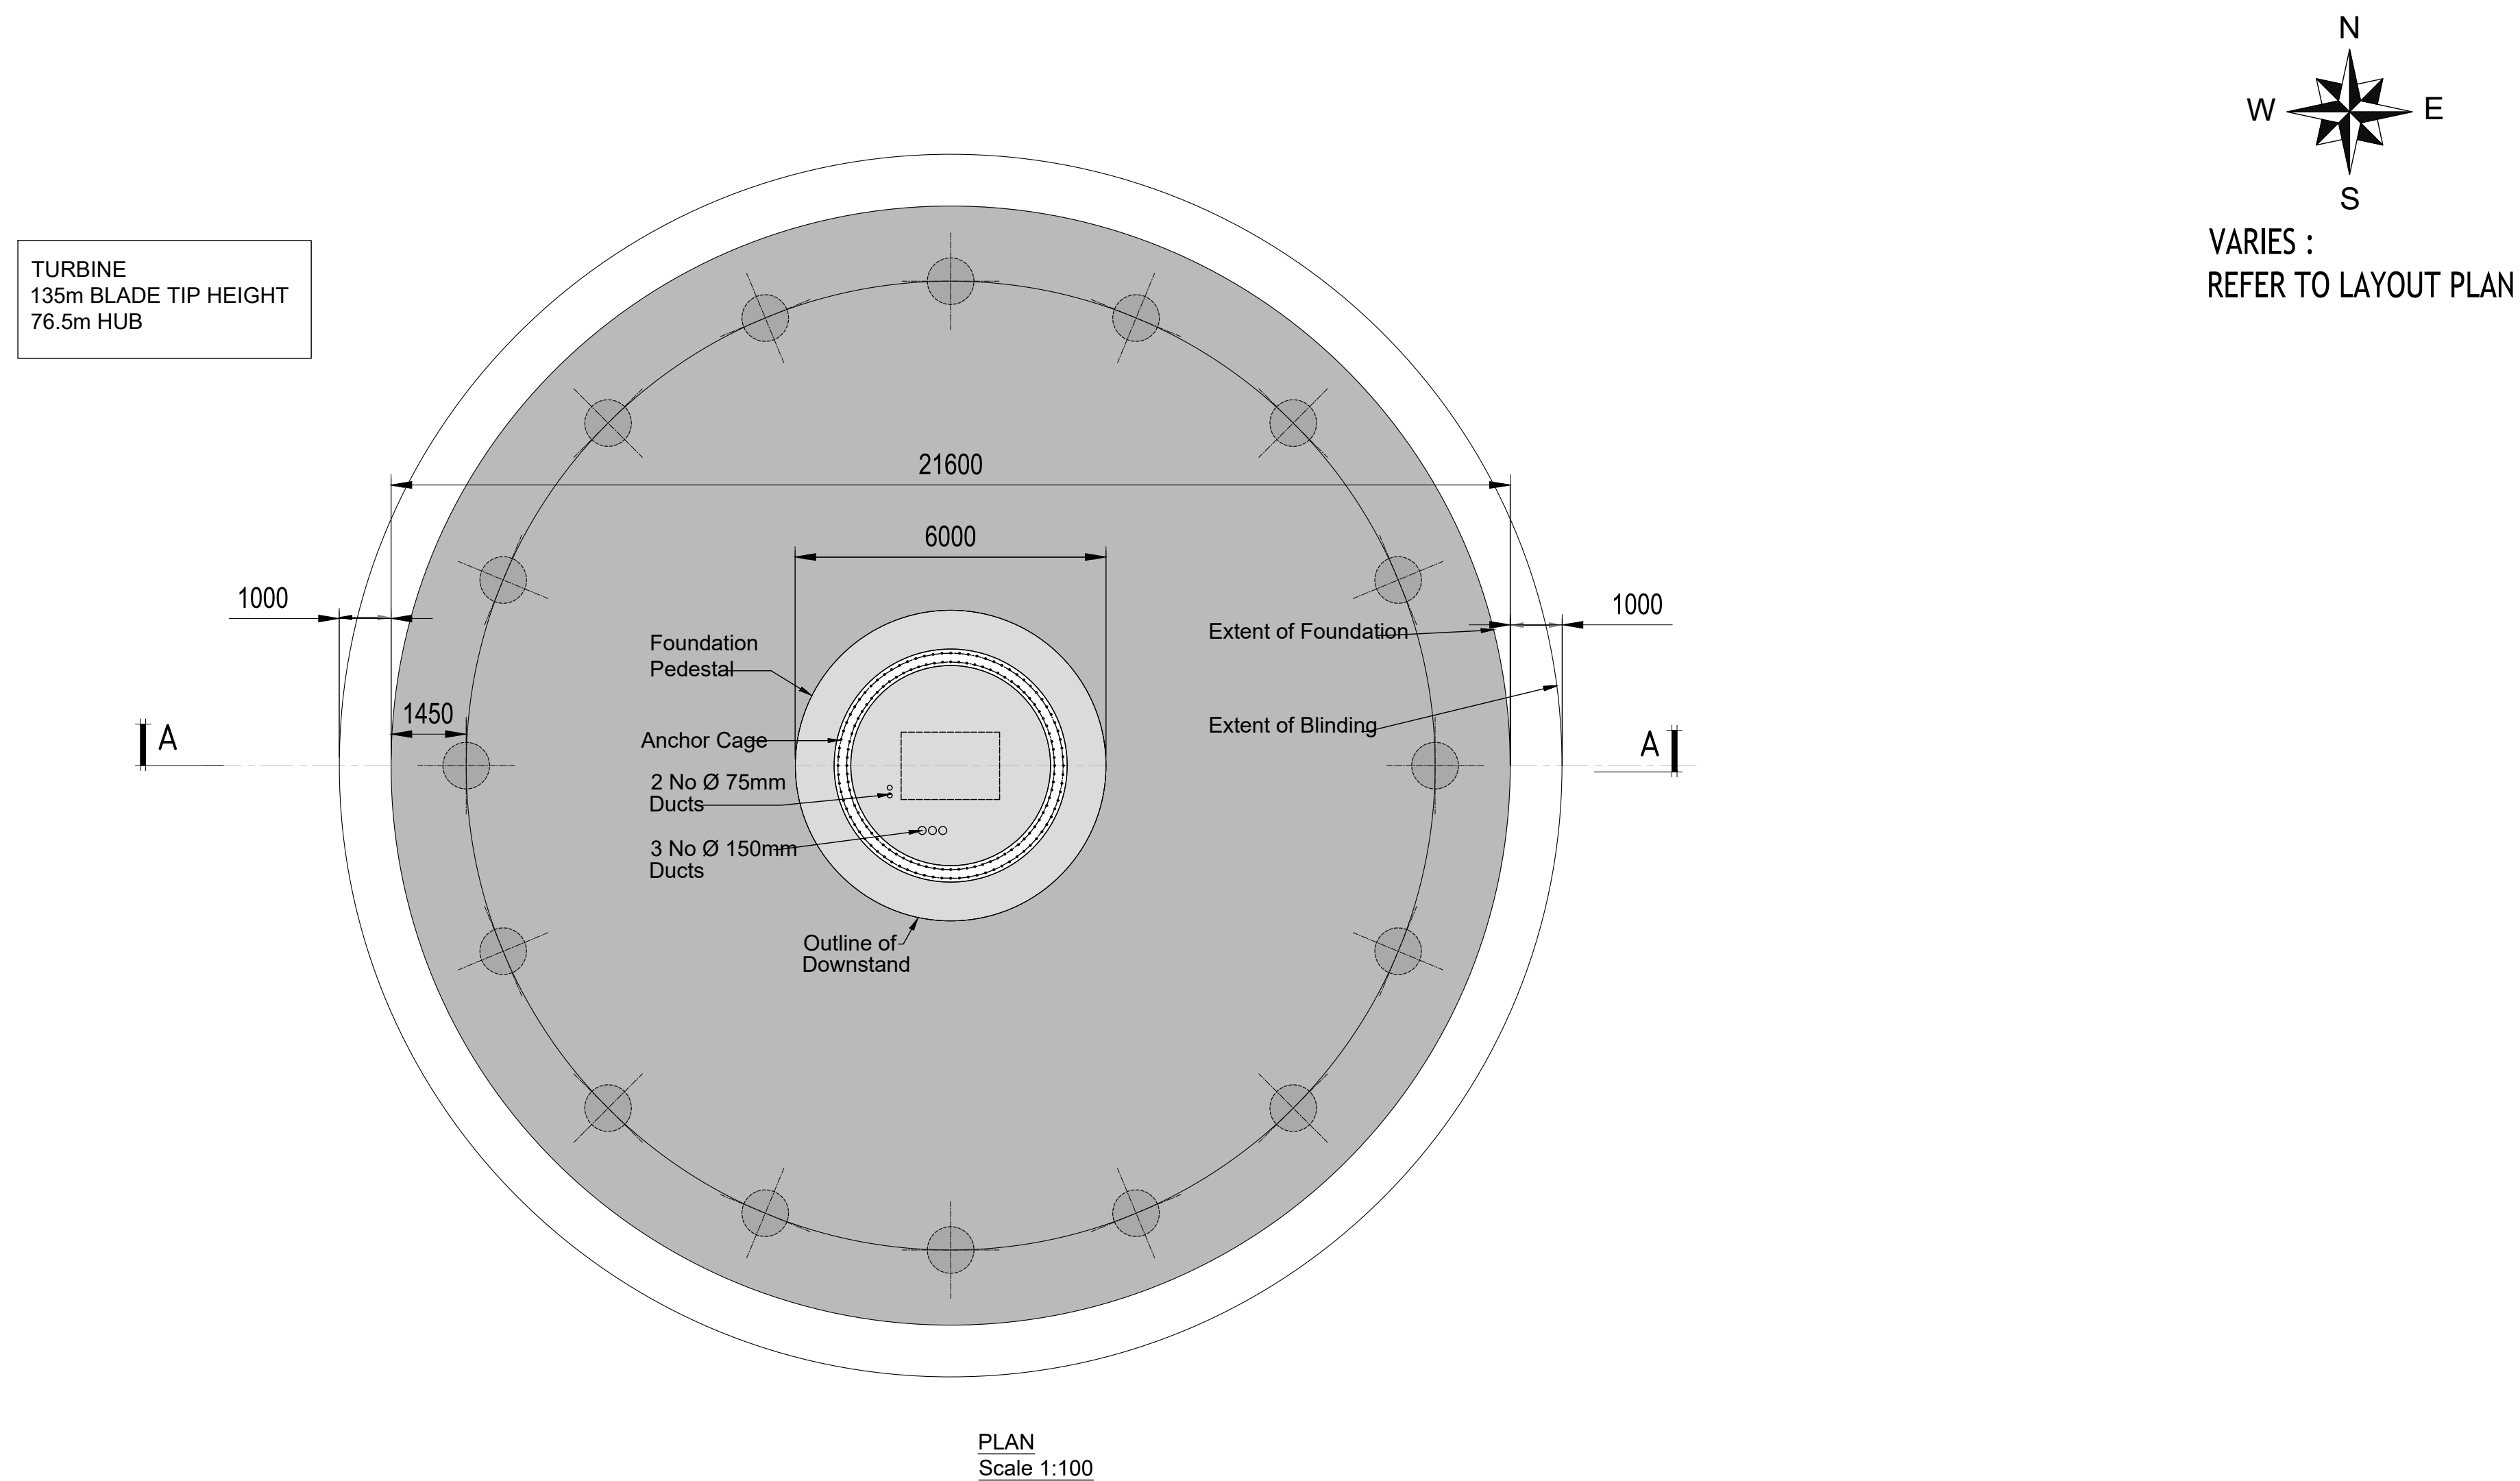

rev	date	modifications	D	C	A

Client
CONSTANT ENERGY LTD

Project

TIRAWLEY WIND FARM
CO. MAYO

Stage PLANNING

Title

WIND TURBINE FOUNDATION
GENERAL ARRANGEMENT
PILED DETAILS
Ø 21600mm TYPE 2 (V117)

Scales
1:100 & 1:50 @ A1

Drawn	Checked	Approved	Date
JB	MG / DT	DK	07/20245



© COPYRIGHT OF
JENNINGS O'DONOVAN AND PARTNERS LIMITED
FINISKLIN Tel (+353) 719 161 416
SLIGO Email. info@jodireland.com
IRELAND www.jodireland.com

 @JOD_Sligo
 Jennings O'Donovan & Partners
 Jennings O'Donovan

Job Ref.	Drawing No.	Revision
6289	PL-502-02	00