

2 ALL DRAWINGS TO BE CHECKED BY THE CONTRACTOR ON SITE. 3 ENGINEER TO BE INFORMED OF ANY DISCREPANCIES BEFORE ANY WORK COMMENCES. 4 THIS DRAWING TO BE READ IN CONJUNCTION WITH ALL OTHER RELEVANT DRAWINGS AND SPECIFICATIONS. THIS DRAWING IS NOT TO BE USED AS A CONSTRUCTION DRAWING. EXISTING GROUND LEVELS EGL 00.00m PROPOSED GROUND LEVELS F.L 00.00m PROPOSED FINISHED FLOOR LEVELS FFLOOM + rev date modifications Client CONSTANT ENERGY LTD TIRAWLEY WIND FARM CO.MAYO **PLANNING** PROPOSED ELECTRICAL **COMPOUND-SUBSTATION** LAYOUT PLAN - 110kV

1 FIGURED DIMENSIONS ONLY TO BE TAKEN FROM THIS DRAWING.

© COPYRIGHT OF JENNINGS O'DONOVAN AND PARTNERS LIMITED

FINISKLIN SLIGO IRELAND

Scales

1:200 @ A1

Tel (+353) 719 161 416 Email. info@jodireland.com www.jodireland.com


Checked Approved Date

07/2025


MG / DT DK

Revision

Job Ref. Drawing No. 6289 PL-800

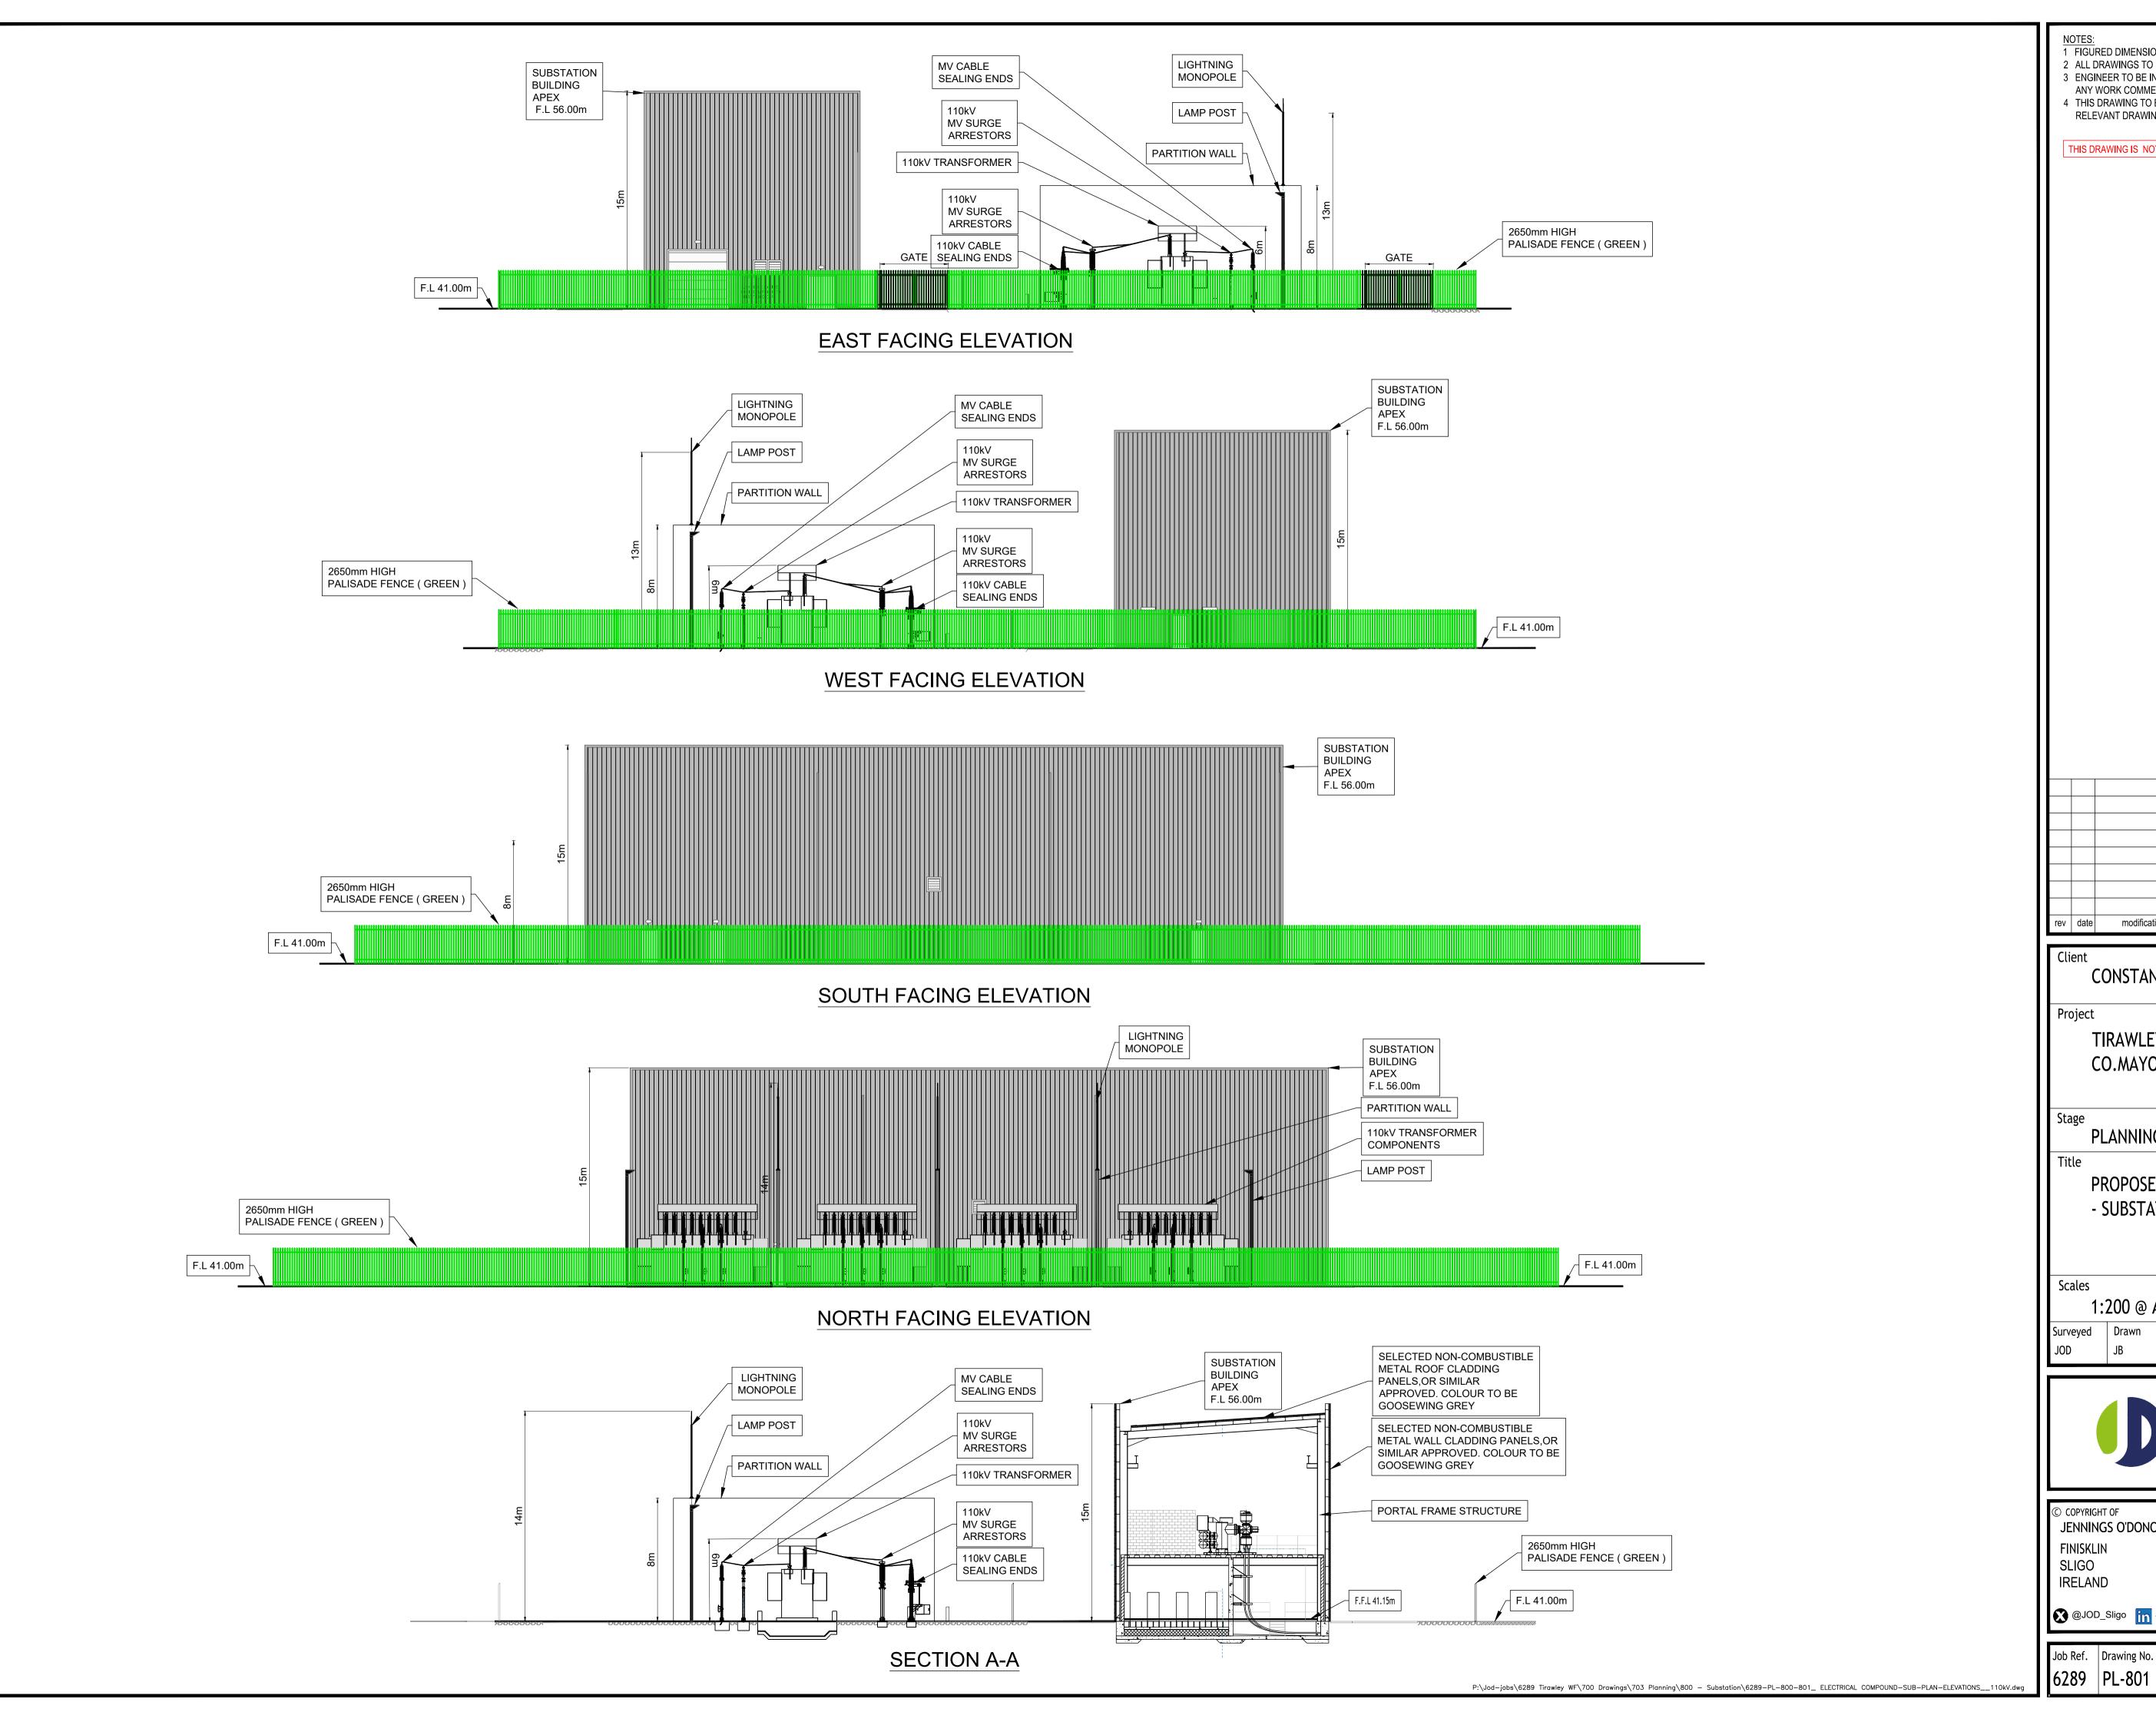

1 FIGURED DIMENSIONS ONLY TO BE TAKEN FROM THIS DRAWING. 2 ALL DRAWINGS TO BE CHECKED BY THE CONTRACTOR ON SITE. 3 ENGINEER TO BE INFORMED OF ANY DISCREPANCIES BEFORE ANY WORK COMMENCES. 4 THIS DRAWING TO BE READ IN CONJUNCTION WITH ALL OTHER RELEVANT DRAWINGS AND SPECIFICATIONS. THIS DRAWING IS NOT TO BE USED AS A CONSTRUCTION DRAWING.

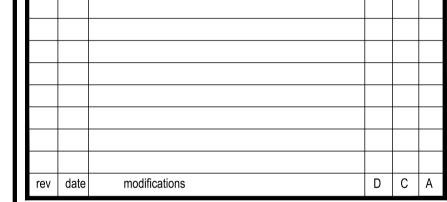

CONSTANT ENERGY LTD

TIRAWLEY WIND FARM CO.MAYO

PLANNING

PROPOSED ELECTRICAL COMPOUND - SUBSTATION ELEVATIONS - 110kV

1:200 @ A1

Checked Approved Date Drawn



JENNINGS O'DONOVAN AND PARTNERS LIMITED

FINISKLIN SLIGO


Tel (+353) 719 161 416 Email. info@jodireland.com www.jodireland.com


07/2025

@JOD_Sligo in Jennings O'Donovan & Partners Jennings O'Donovan

Revision

6289 PL-801

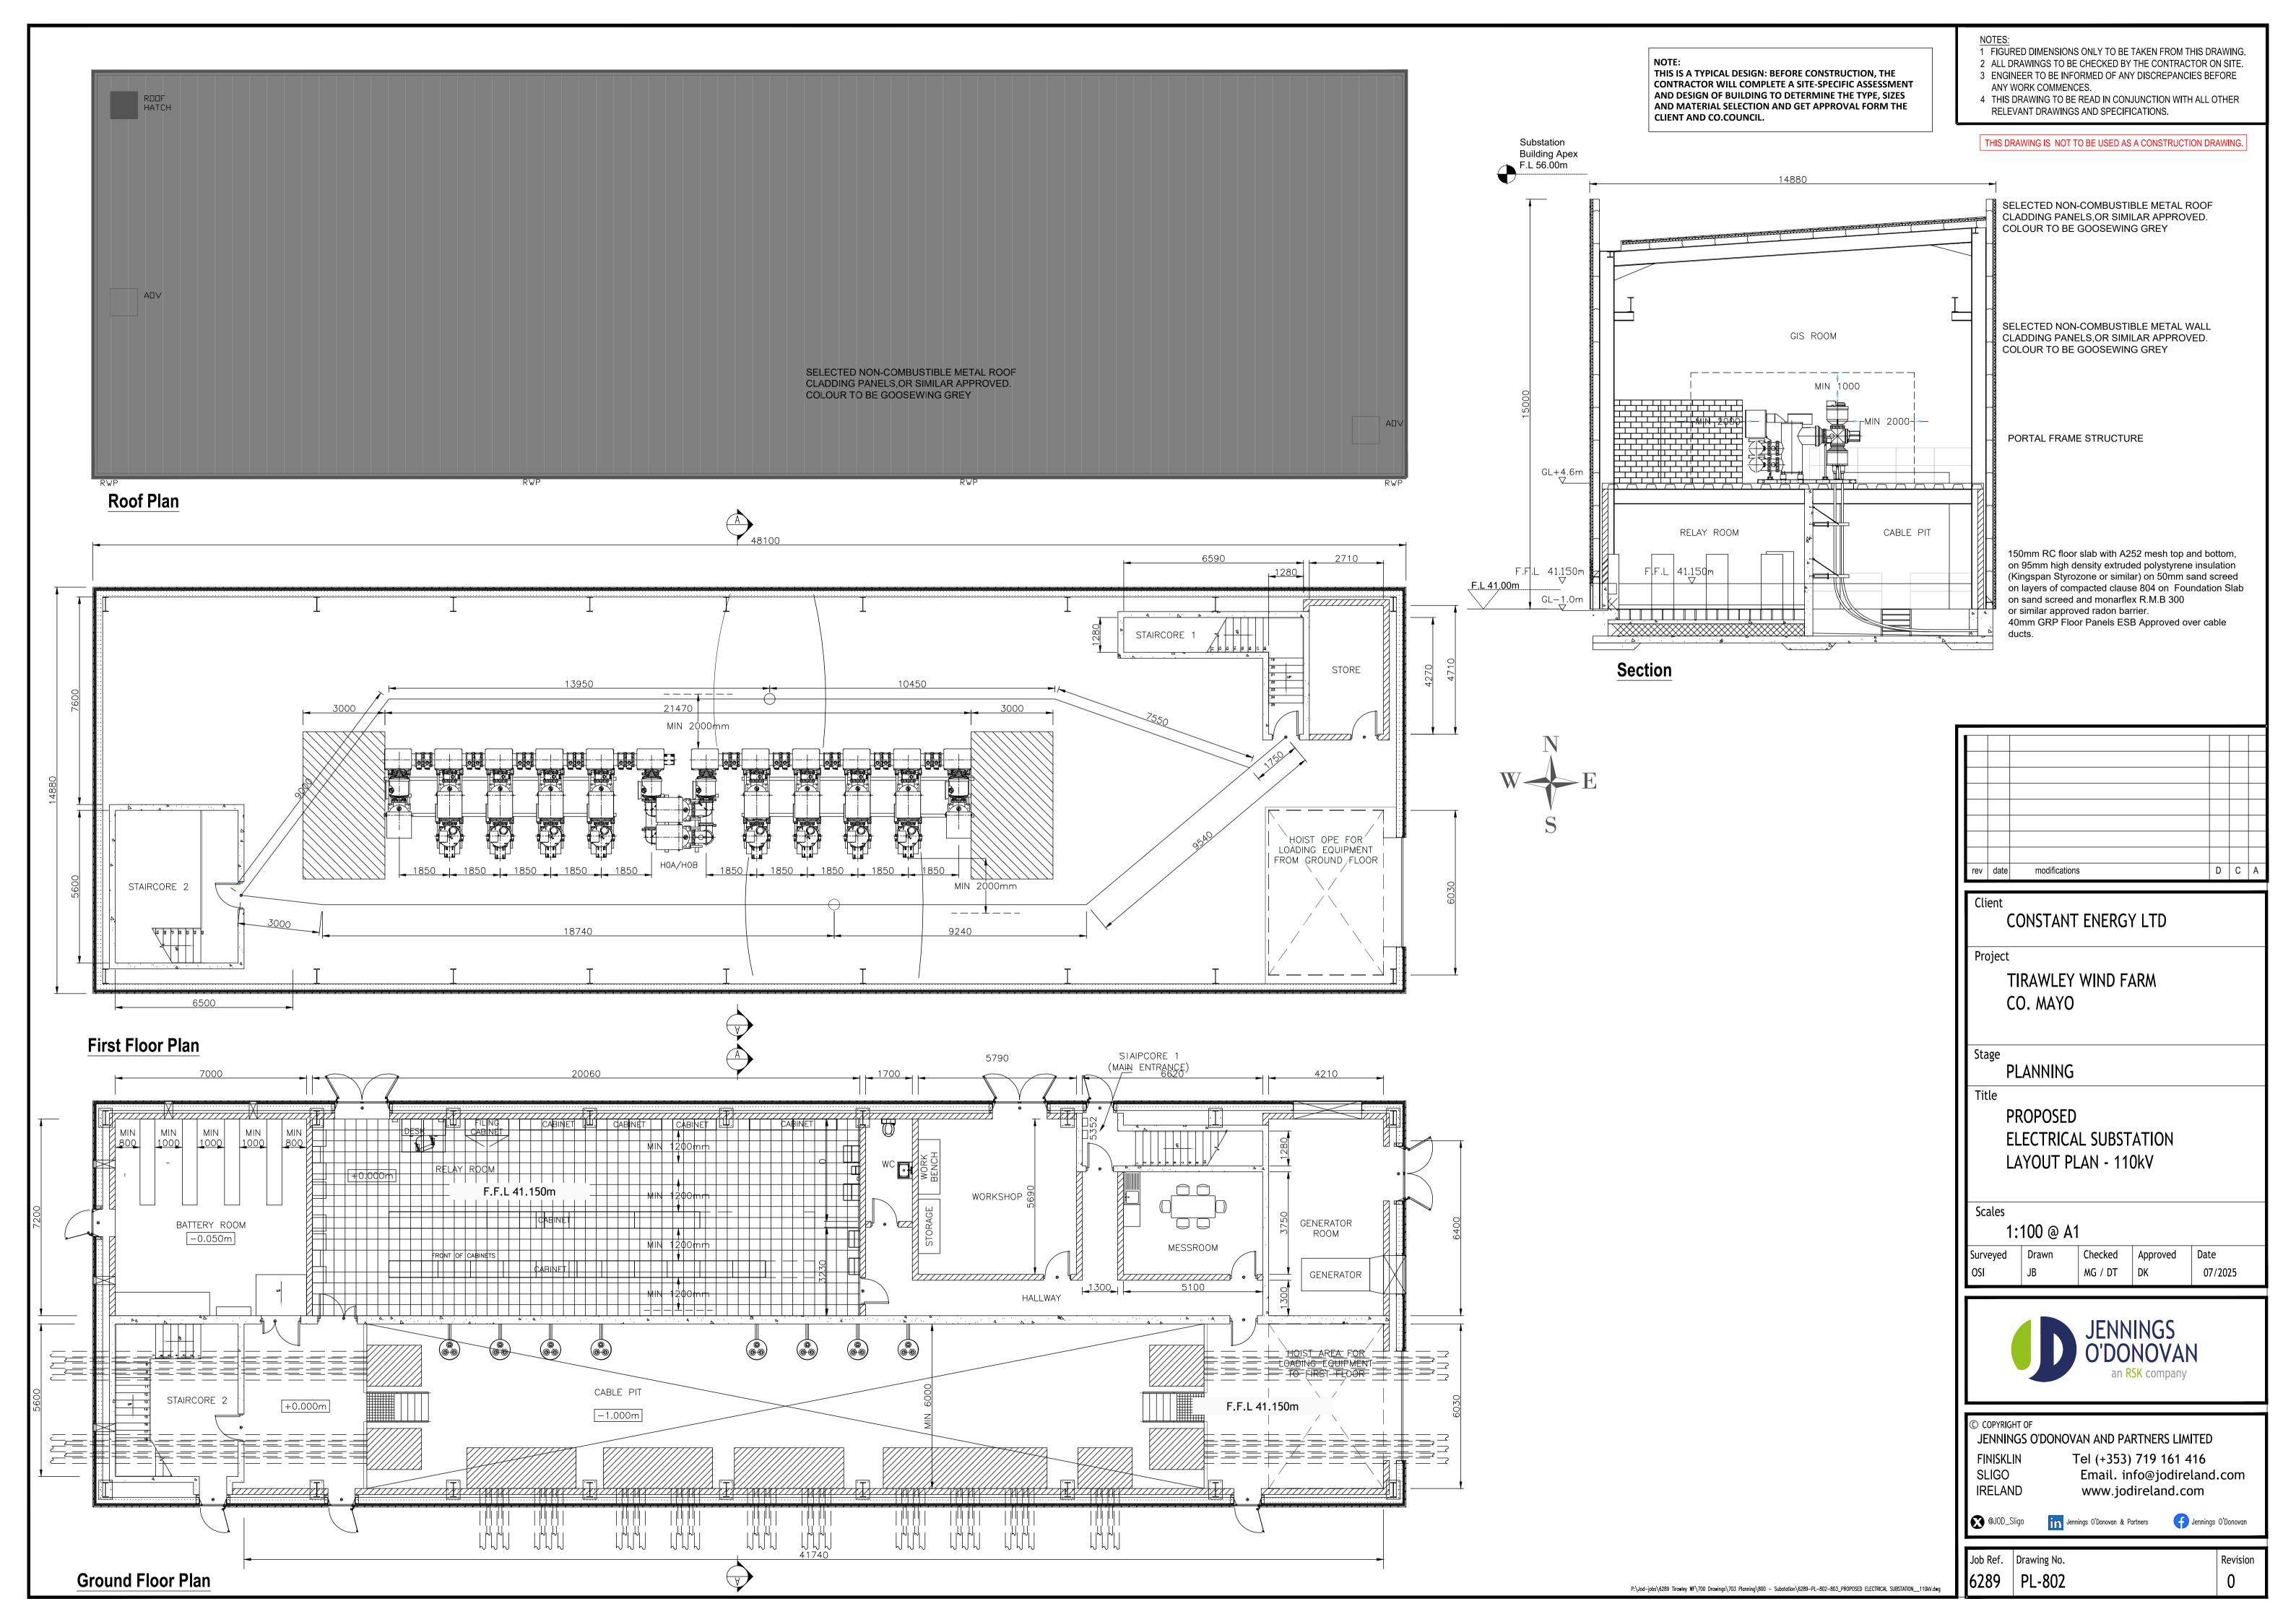

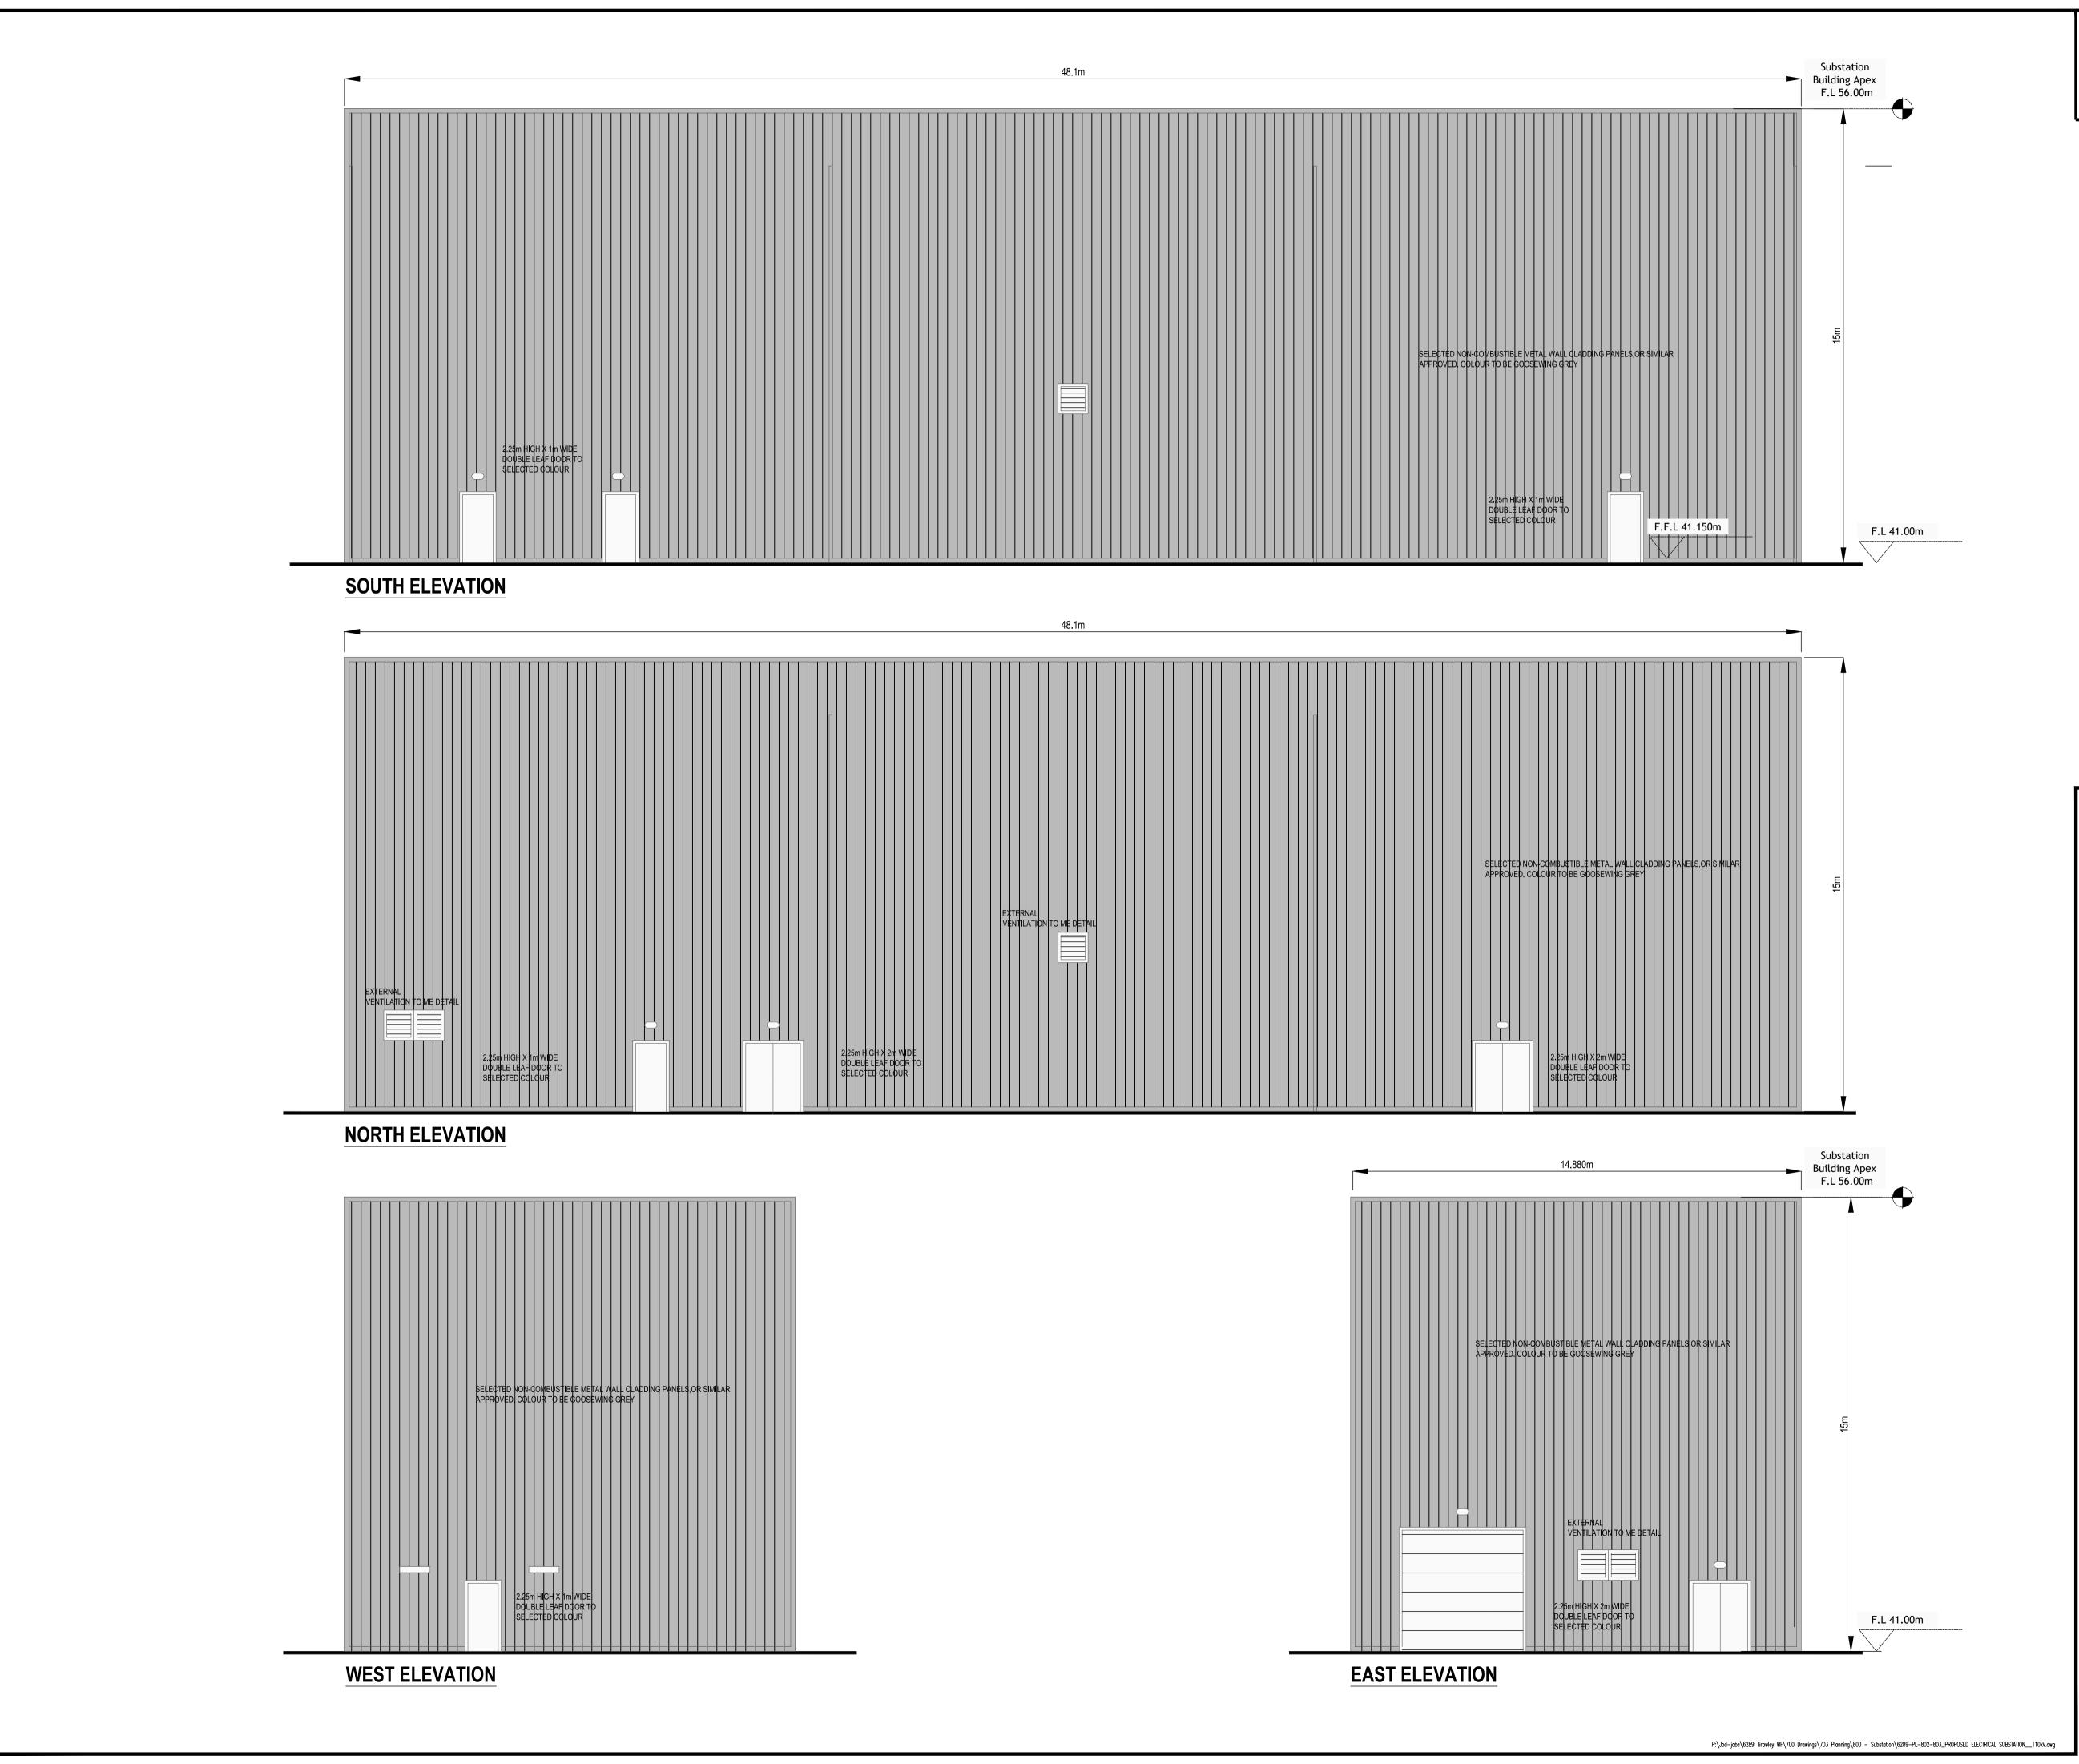

1 FIGURED DIMENSIONS ONLY TO BE TAKEN FROM THIS DRAWING.

- 2 ALL DRAWINGS TO BE CHECKED BY THE CONTRACTOR ON SITE. 3 ENGINEER TO BE INFORMED OF ANY DISCREPANCIES BEFORE
- ANY WORK COMMENCES.
- 4 THIS DRAWING TO BE READ IN CONJUNCTION WITH ALL OTHER RELEVANT DRAWINGS AND SPECIFICATIONS.

THIS DRAWING IS NOT TO BE USED AS A CONSTRUCTION DRAWING.

NOTE:

THIS IS A TYPICAL DESIGN: BEFORE CONSTRUCTION, THE CONTRACTOR WILL COMPLETE A SITE-SPECIFIC ASSESSMENT AND DESIGN OF BUILDING TO DETERMINE THE TYPE, SIZES AND MATERIAL SELECTION AND GET APPROVAL FORM THE CLIENT AND CO.COUNCIL.



MG / DT DK

FINISKLIN SLIGO IRELAND Tel (+353) 719 161 416 Email. info@jodireland.com www.jodireland.com

@JOD_Sligo in Jennings O'Donovan & Partners Jennings O'Donovan

Revision

07/2025

Job Ref. Drawing No.

6289 PL-803