


Appendix 12B

Zone of Theoretical Visibility (ZTV) Map

ZTV (Zone of Theoretical Visibility) indicating the areas that have a potential view of the proposed turbines at Ballinlee Wind Farm (Tip Height)

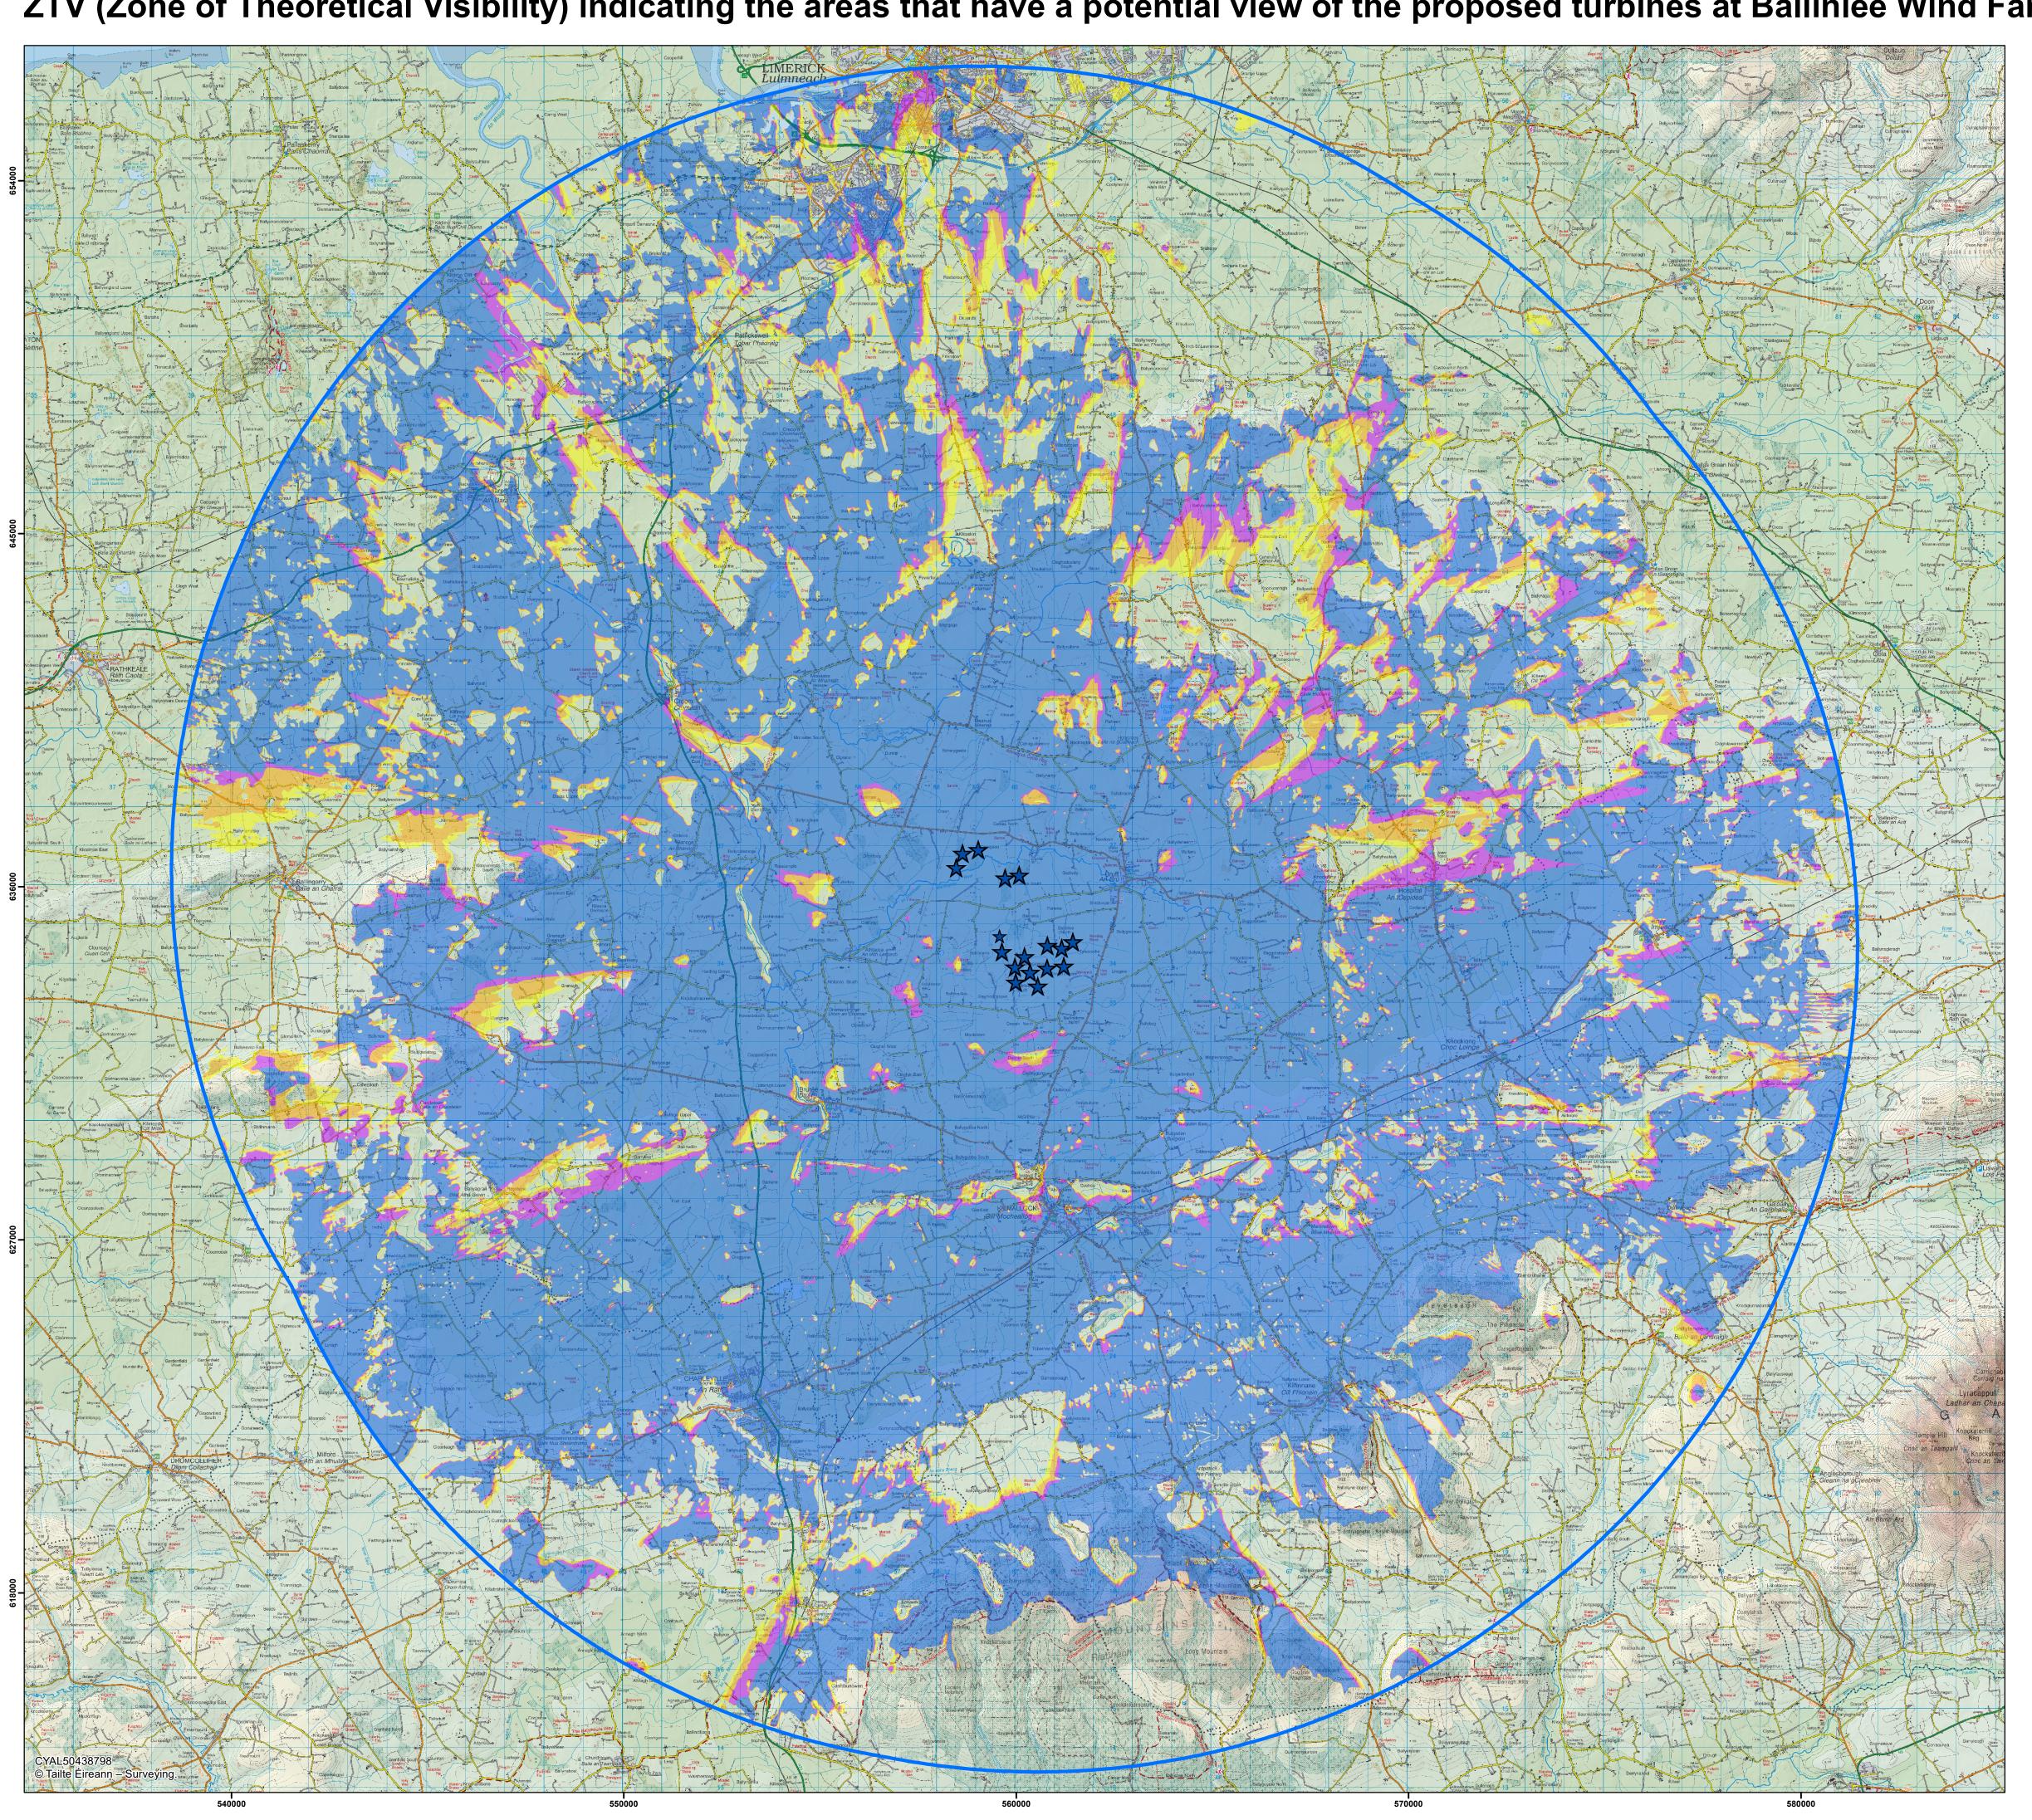

Proposed Turbines

- ★ 150m Tip Height
- ★ 160m Tip Height

No. Turbines Visible








13 - 17

20km Study Area



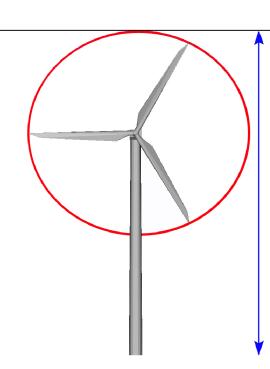

This ZTV map is based on the potential to see any part of the proposed turbine/s from the tip to base in a theoretical bare-ground scenario i.e. without accounting for screening by vegetation and/or buildings.

Observer Height assumed: 1.7m to eye-level height Tip Height: T1-T5; T7-T17 160m
T6 150m



ZTV indicating the cumulative theoretical visibility of the proposed Ballinlee Wind Farm in combination with the potential future cumulative scenario **Proposed Turbines Existing Turbines In-Planning Turbines** Wind Farm Visibility Visibility of existing or in-planning 23.4% turbines only Visibility of proposed turbines as well 62.2% as existing or in-planning turbines only Visibility of proposed turbines only 12.3% of the entire study area to 20km will not have any view of the turbine blades of the proposed Wind Farm or that of any existing, permitted or in-planning turbines only 20km Study area Kilmeedy Garrane Slievereagh Rathnacally This ZTV map has been calculated such that a turbine registrers as been theoretically visible to observers in the surrounding landscape once there is an unobstructed line of sight to its blade tip. Boorland * Observer Height assumed: 2m to eye-level height Blade Tip Heights: Variable Note: This ZTV map is calculated for landform screening only and does not take account of the significant screening effects of vegetation Castlepook (hedgerows, trees) and buildings inherent across the study area. Scale: 1:80,000 if printed @ A1 size 555000 565000 575000 580000 540000 570000 550000 560000 545000