


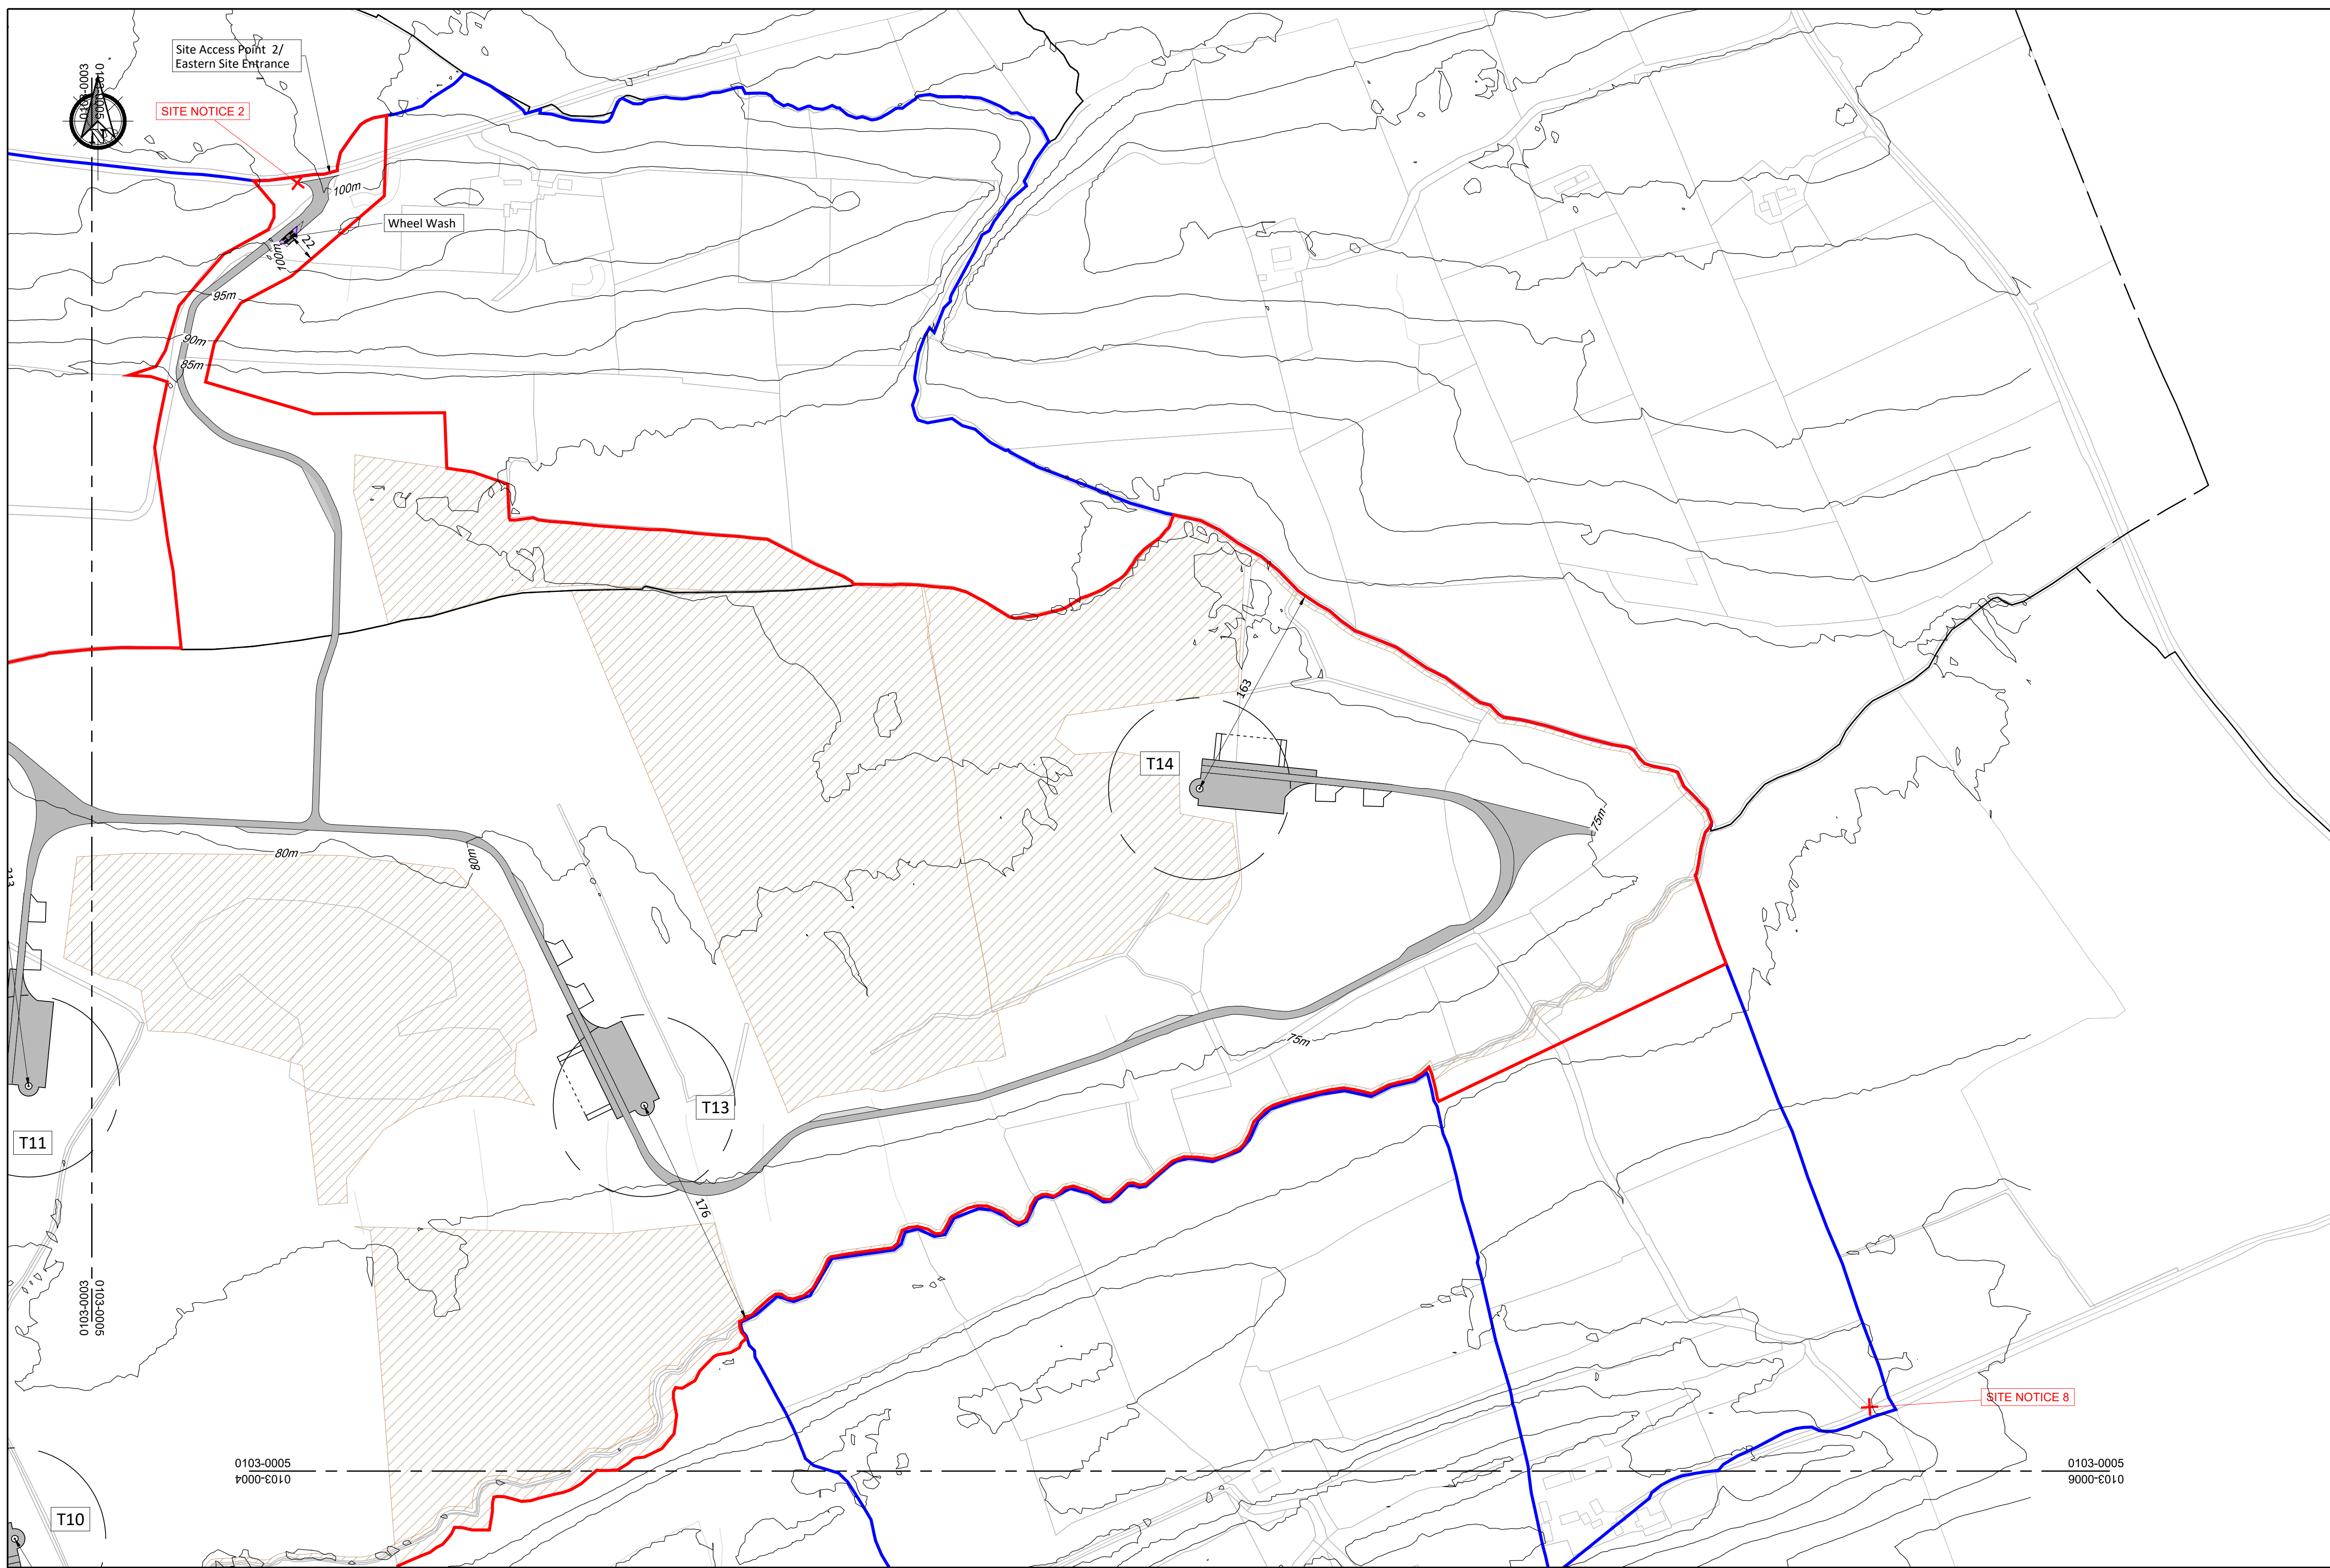

Legend


- Development Boundary
- Property Boundary
- Existing Ground Contour - Major Contour
- Existing Ground Contour - Minor Contour
- Proposed Wind Farm Access Track
- Existing Road To Be Upgraded
- Passing Bays
- Turning Areas
- Turbine And Hardstanding
- Temporary Compound
- Borrow Pit
- Substation Compound
- Permanent Met Mast
- Chainage Marker
- Proposed Peat & Spoil Deposition Area
- BMEP Areas
- Existing Wayleave

Notes.

- This drawing is for planning purposes only.
- Dimensions in meters unless otherwise noted.
- Levels shown relative to ordnance datum (Malin Head).
- Co-ordinates are to Irish Transverse Mercator (ITM).
- Refer to 0500 series layout for finished ground level spot heights.

1:100000 KEY PLAN

If Applicable : Ordnance Survey Ireland Licence No. CYAL50221678 © Ordnance Survey Ireland and Government of Ireland
OS SHEETS 4612, 4613, 4672, 4673

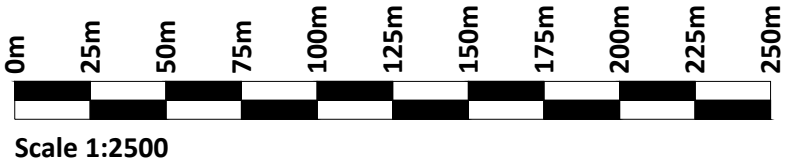

Cork | Dublin | Carlow

www.fehilytimoney.ie

No part of this document may be reproduced or transmitted in any form or stored in any retrieval system of any nature without the written permission of Fehily Timoney & Company as copyright holder except as agreed for use on the project for which the document was originally issued. Do not scale. Use figured dimensions only. If in doubt - Ask!

Rev.	Description	App By	Date
P01	FOR PLANNING	JH	22.09.25

PROJECT	CLOONKETT WIND FARM	CLIENT				 CLOONKETT Green Energy		
		CLOONKETT GREEN ENERGY						
SHEET	1:2500 SITE LOCATION MAP SHEET 5 OF 9	Date	22.09.25	Project number	P22-125	Scale (@ A1-)	1:2500	
		Drawn by	SK	Drawing Number	P22-125-0103-0005			Rev
		Checked by	TB					P01
		(Sheet not subject 0103)						

O:\ACAD\2022\P22-125\P22-125-0103-0005