
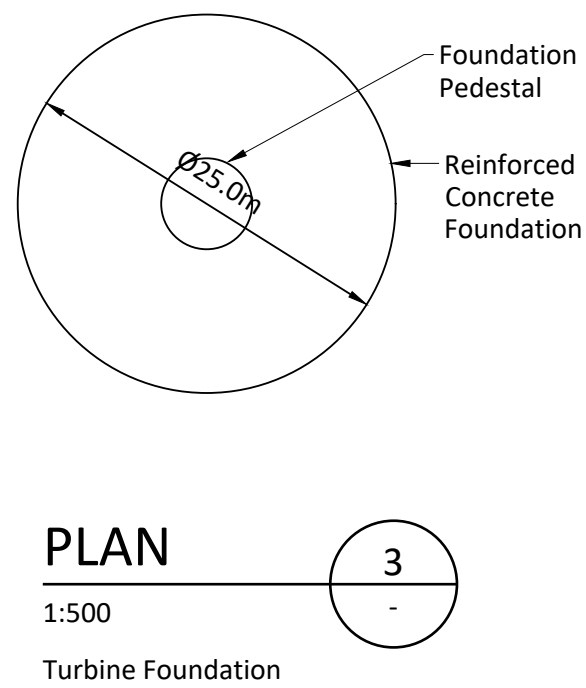
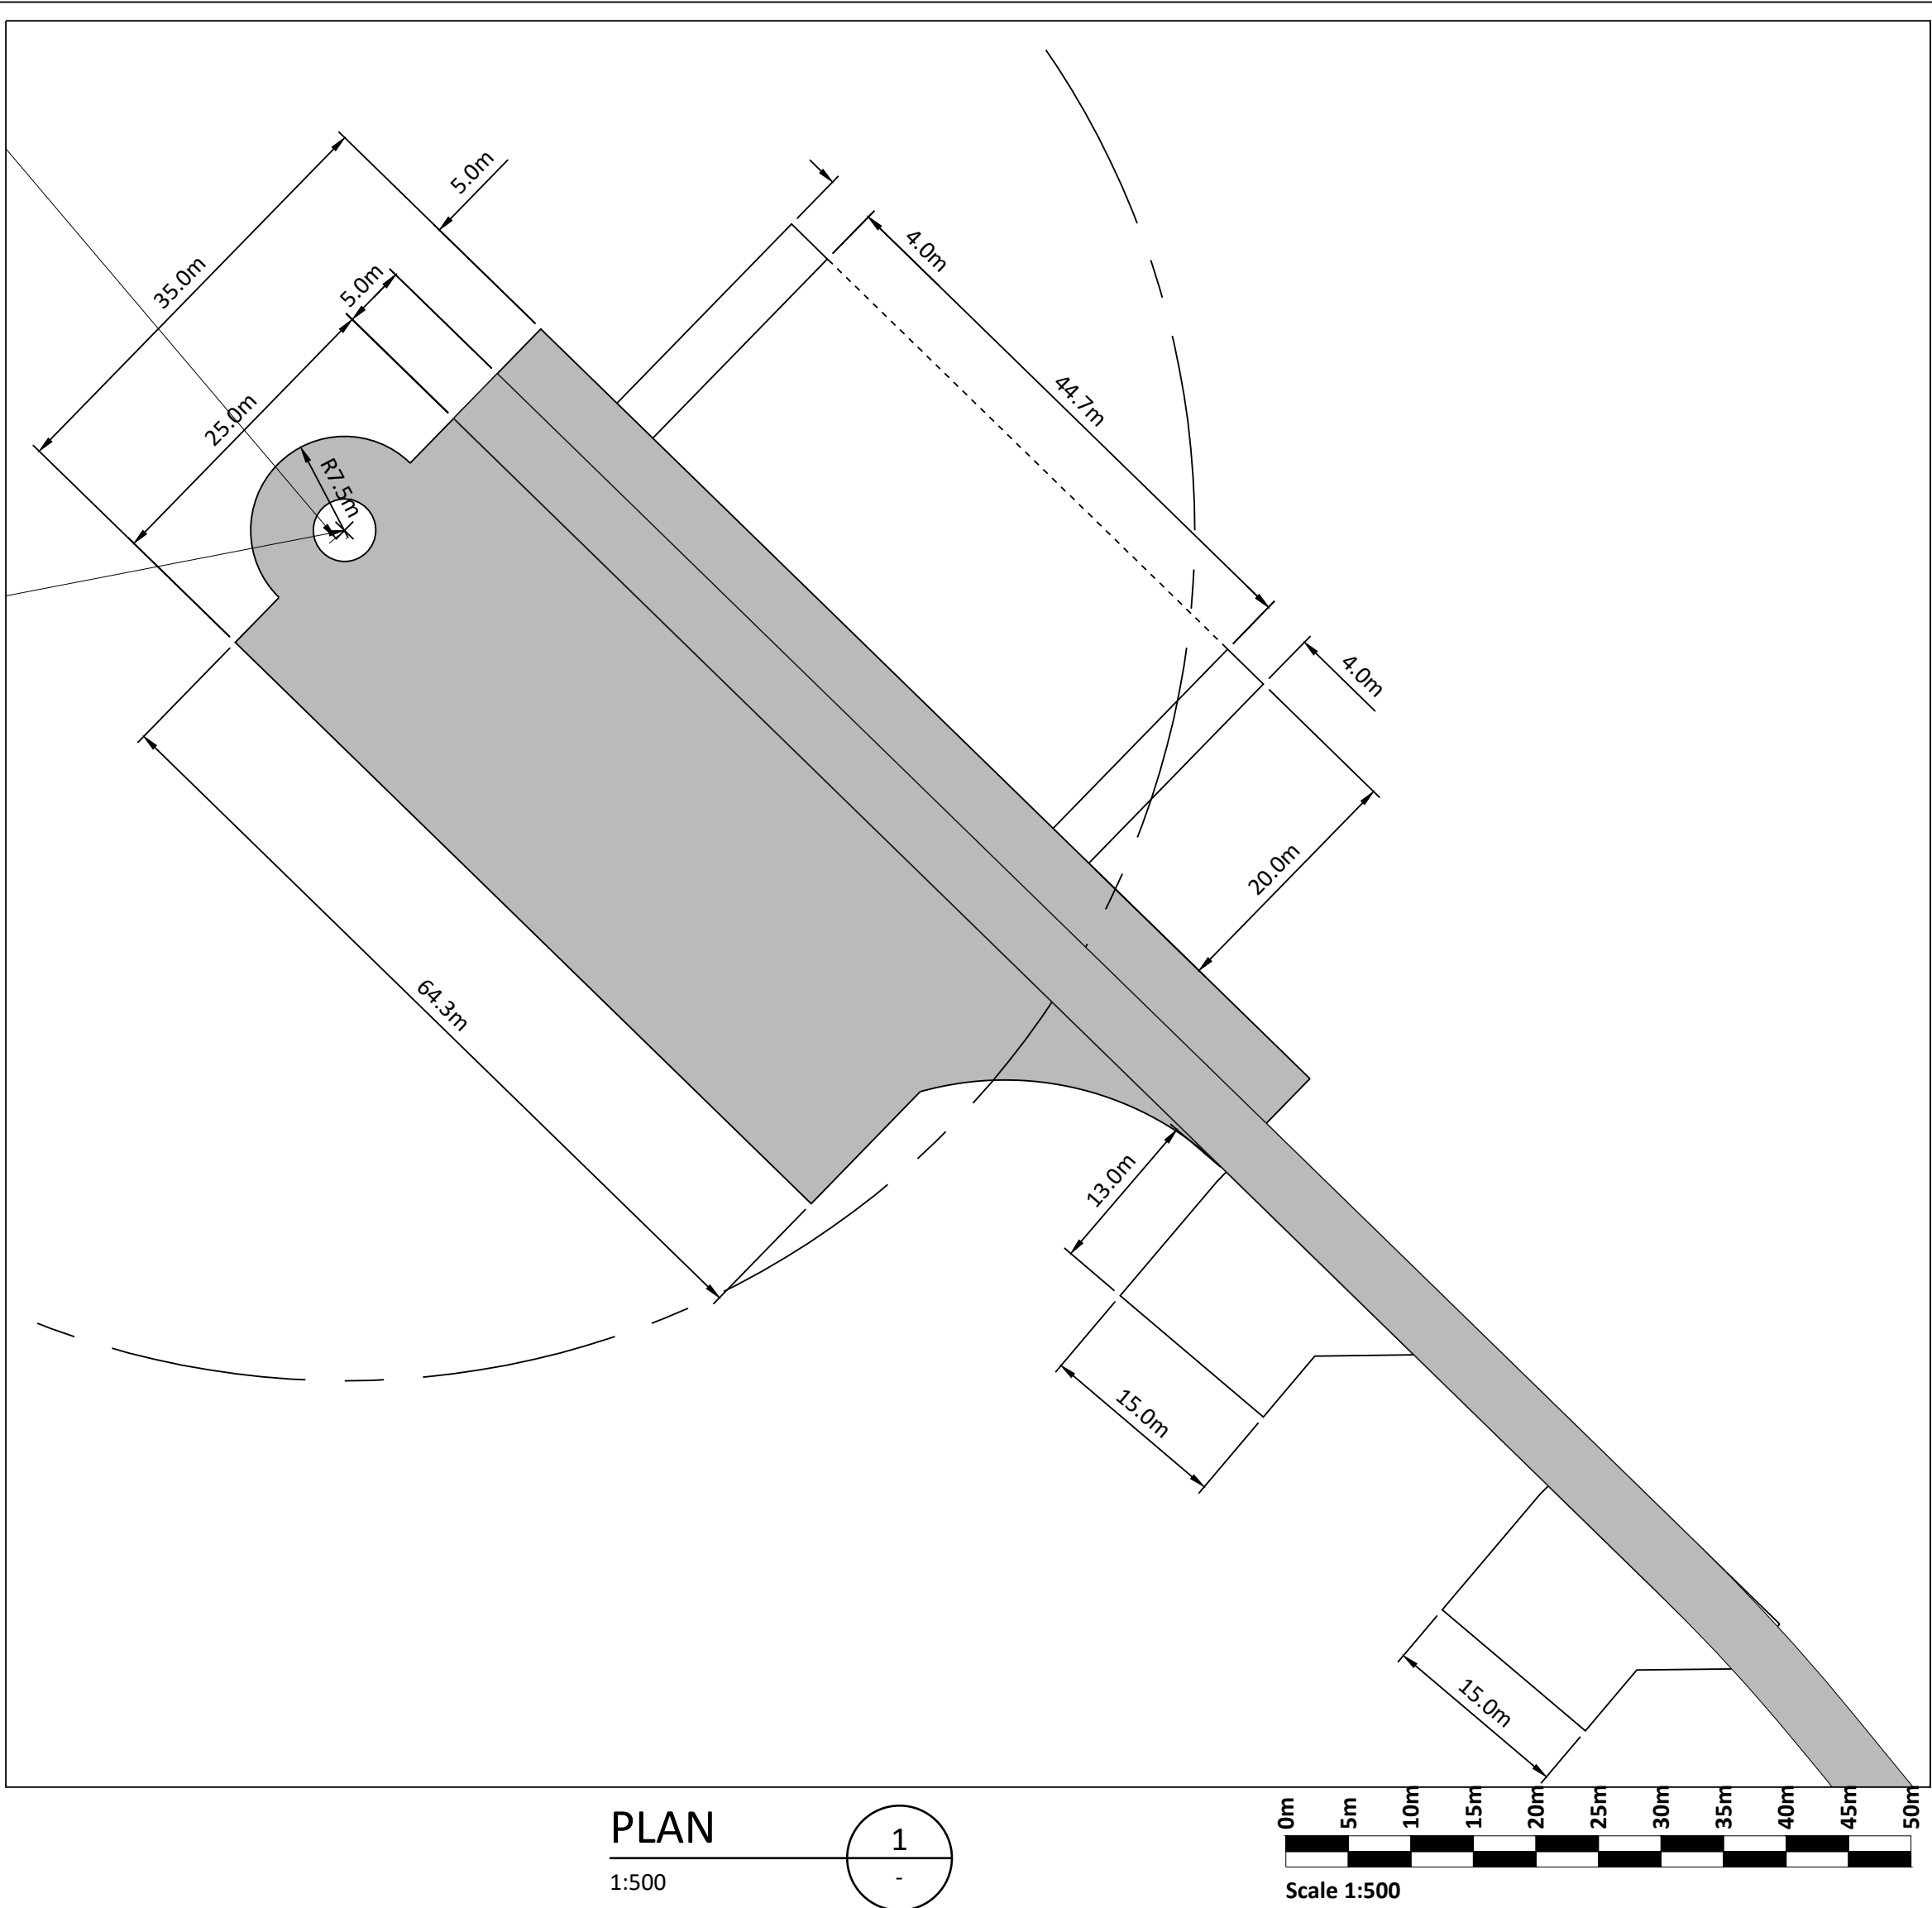


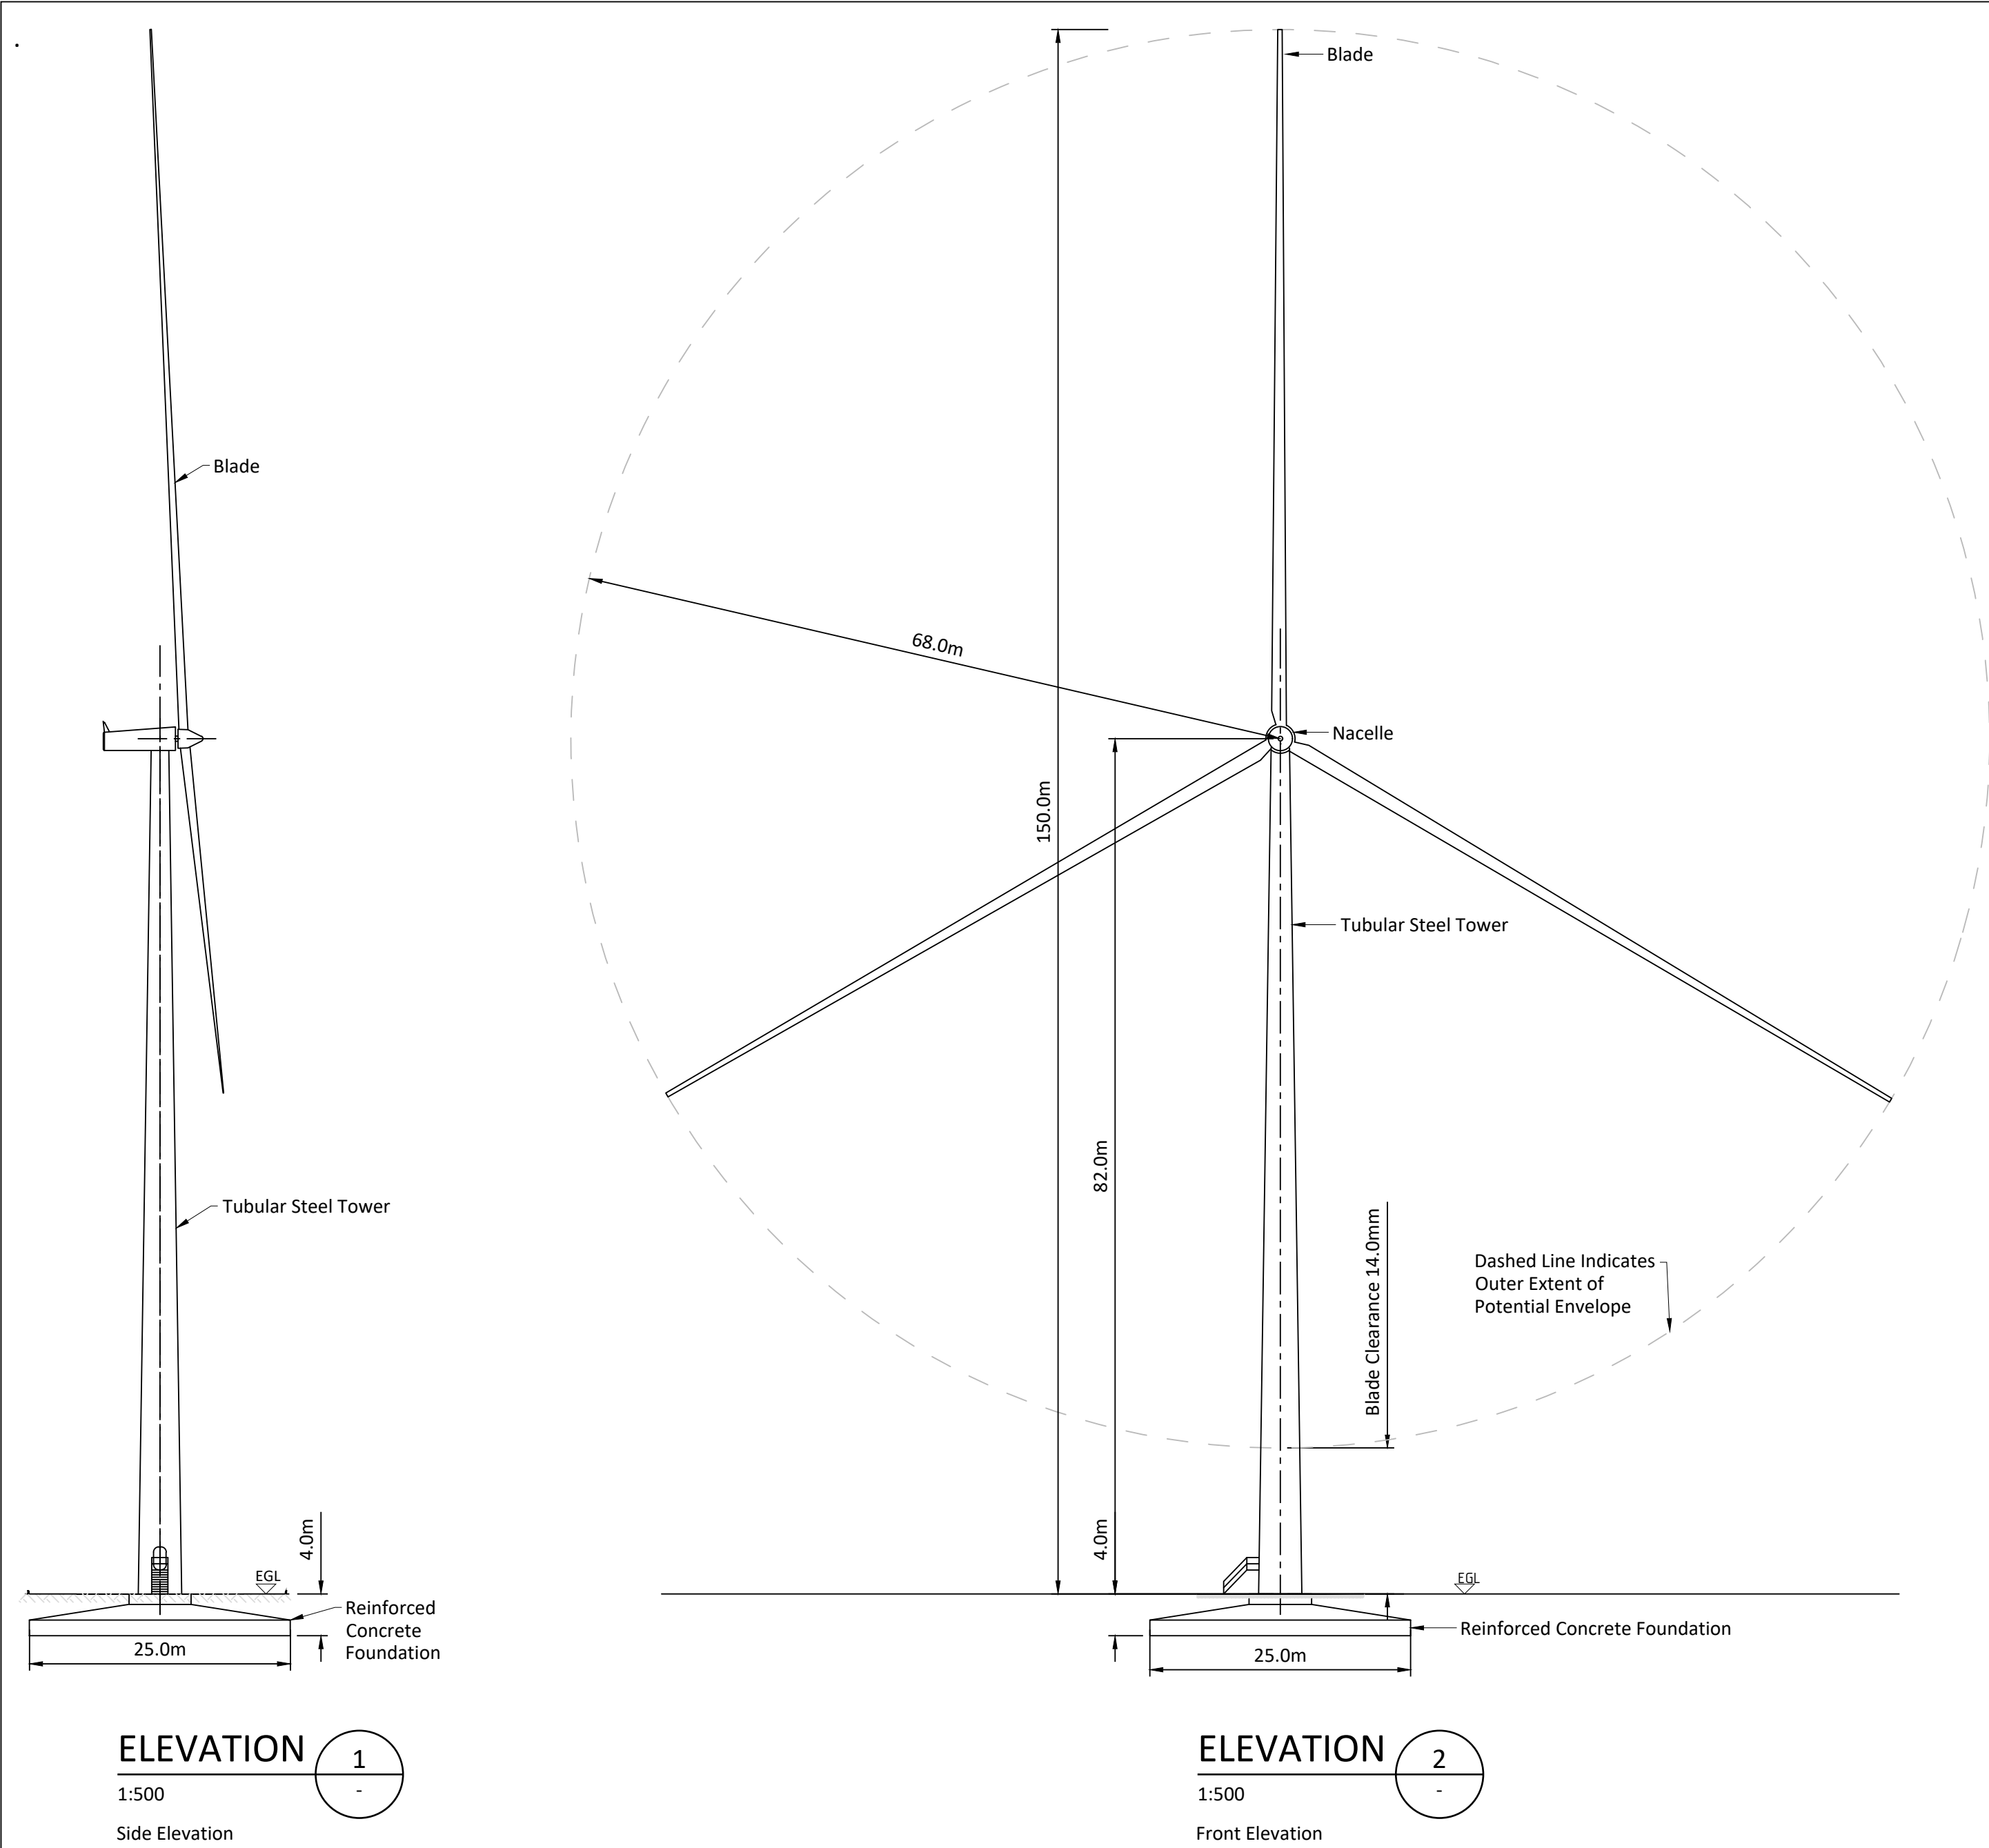

If Applicable : Ordnance Survey Ireland Licence No. CYAL50221678 © Ordnance Survey Ireland and Government of Ireland
OS SHEETS 4612, 4613, 4672, 4673

Rev.	Description	App By	Date
P01	FOR PLANNING	JH	22.09.25

PROJECT		CLIENT		
CLOONKETT WIND FARM		CLOONKETT GREEN ENERGY		
SHEET		Date	22.09.25	Project number
TURBINE & HARDSTAND DETAILS		Drawn by	SK	P22-125
		Checked by	TB	Drawing Number
		P22-125-0300-0020		Rev
		Scale (@ A1-) As Shown		P01