



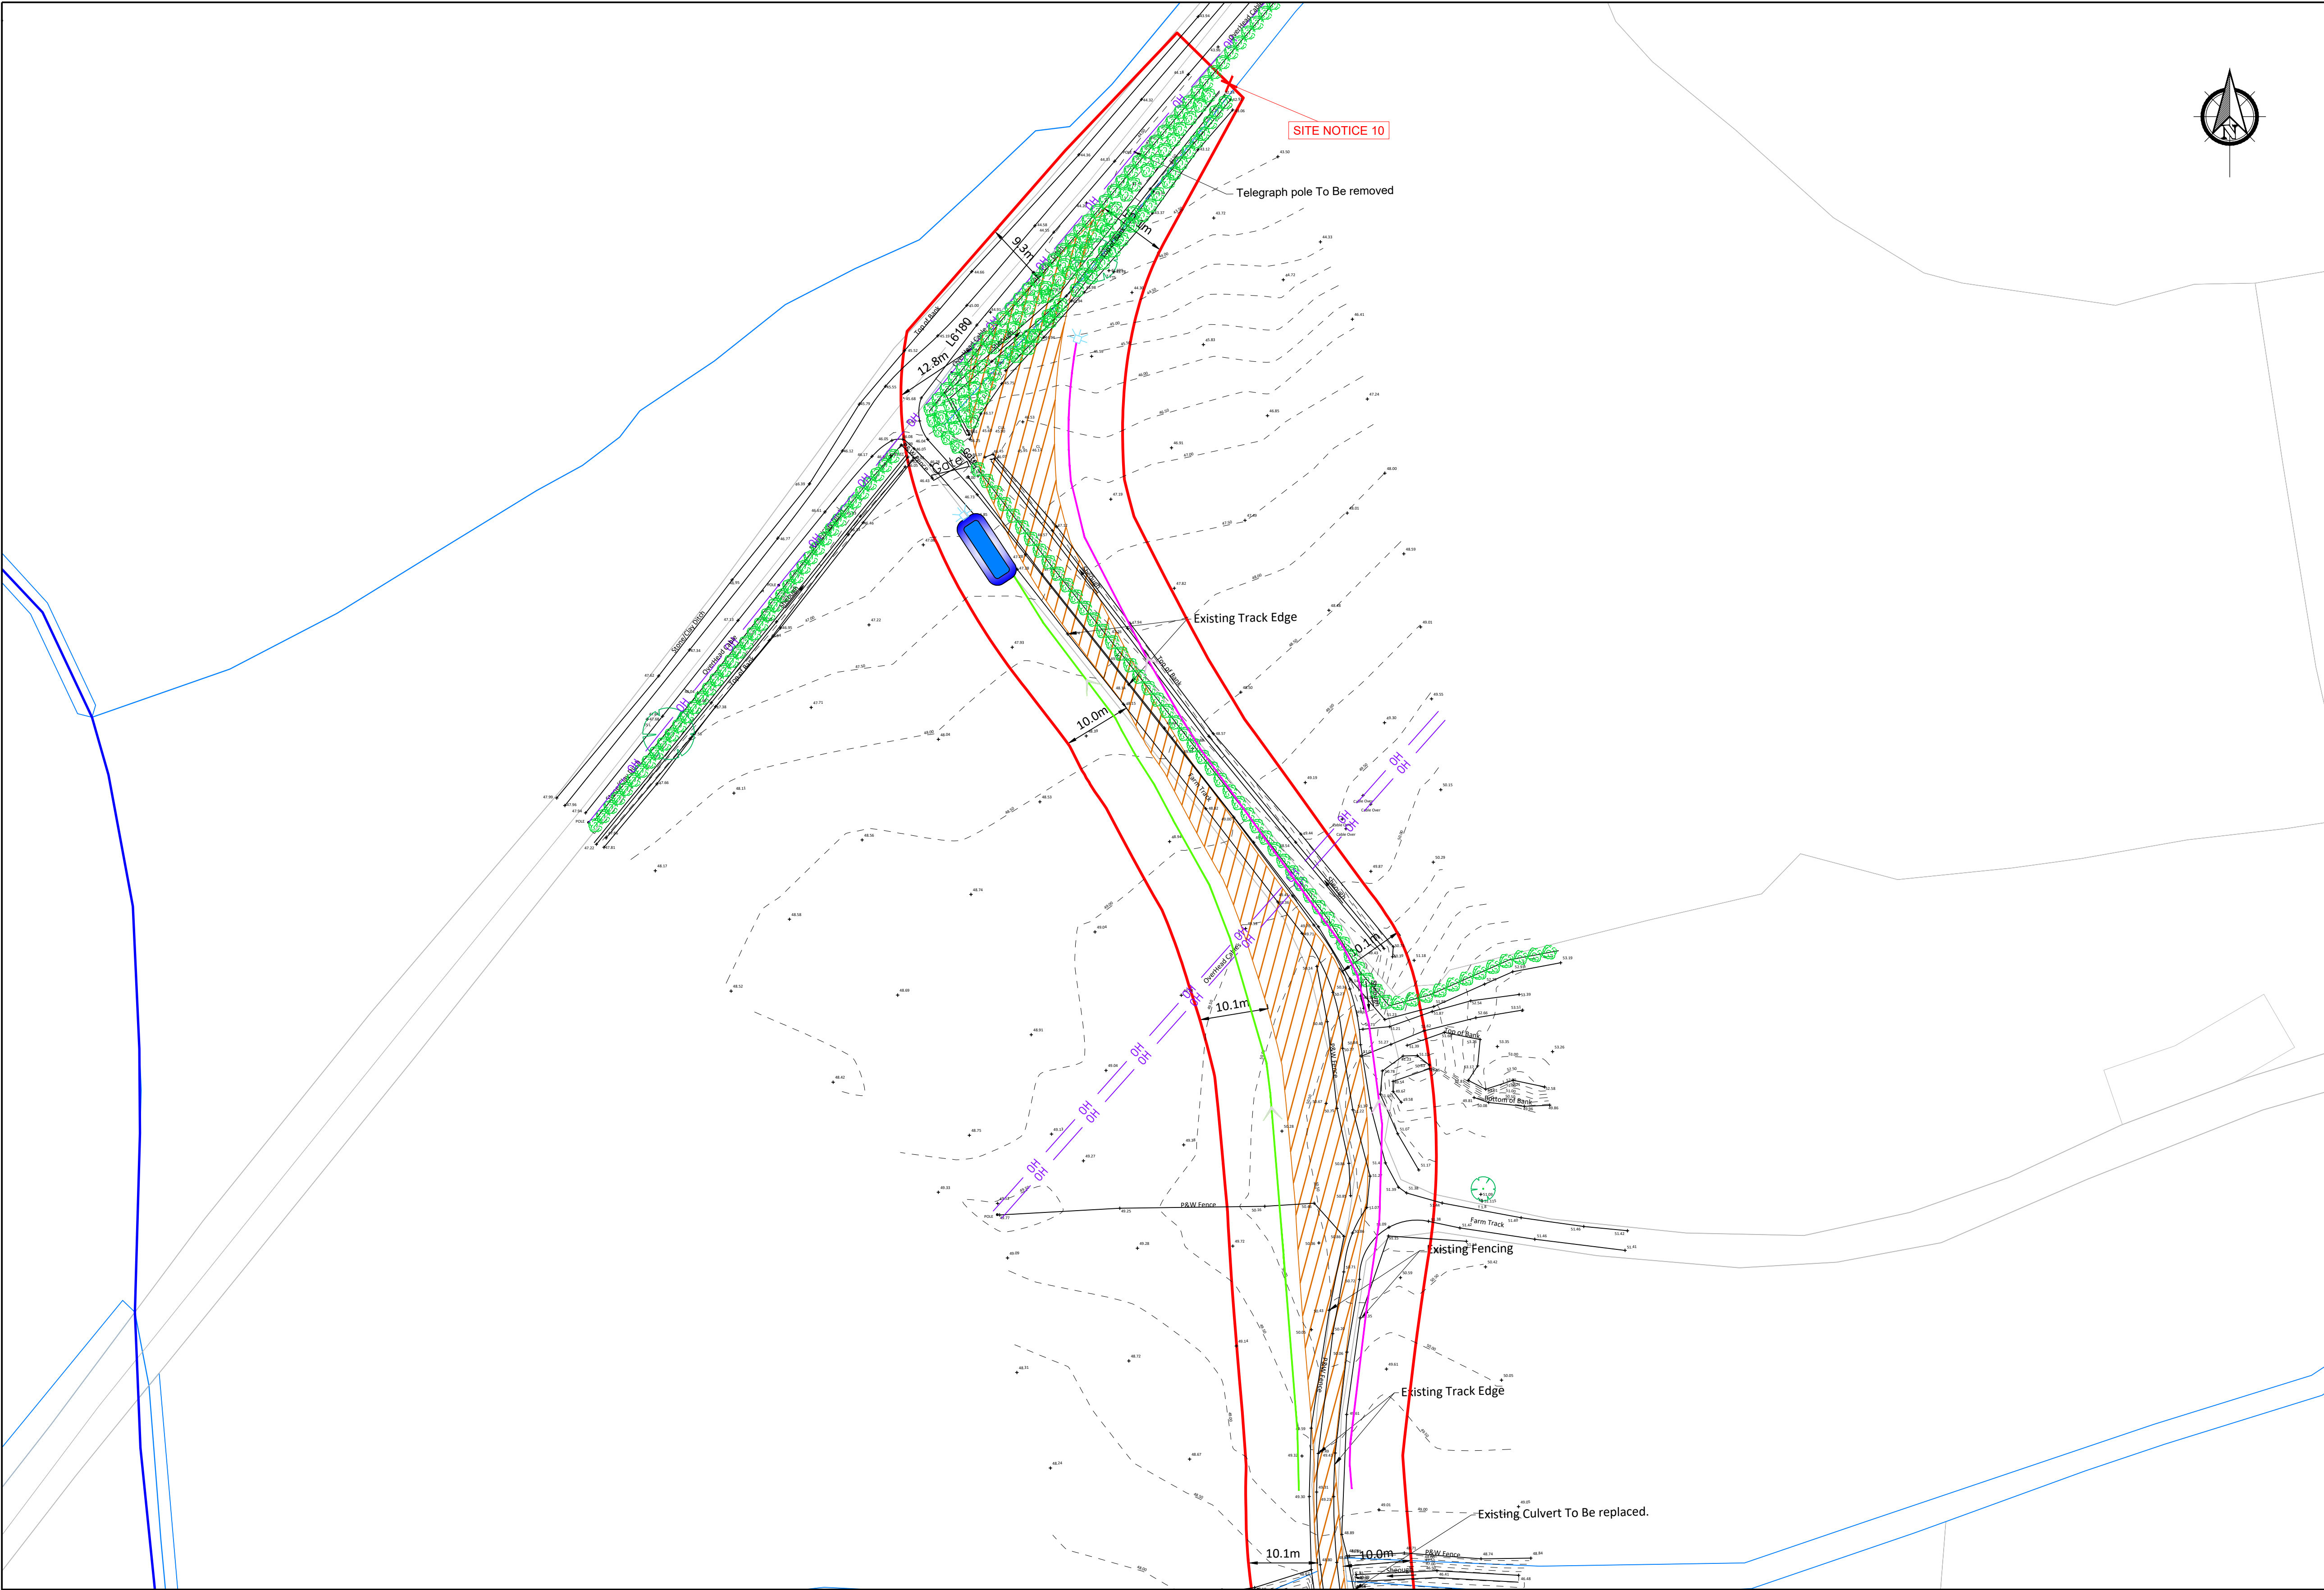


- Legend**
- Development Boundary
 - Extent of Area Available For The Works
 - Temporary Hard Standing
 - Roadside Swale
 - Cross Drain
 - Interceptor Ditch With Diffuse Outflow
 - Stilling Pond With Diffuse Outflow
 - Culvert

- Notes:**
- For planning purposes only. Not for construction.
 - Existing verges requiring temporary load bearing work shall be fully reinstated to their original condition following delivery of turbines.
 - All third party public & private infrastructure including pavements, street infrastructure, drainage and services shall be adequately protected throughout the proposed works and reinstated to their original condition following delivery of the turbines.
 - Existing public road drainage patterns shall be maintained at all time throughout the works
 - Load Bearing Surface Should be Laid. Vegetation, Fencing and Trees To Be Removed. Embankment To Be Reprofiled.

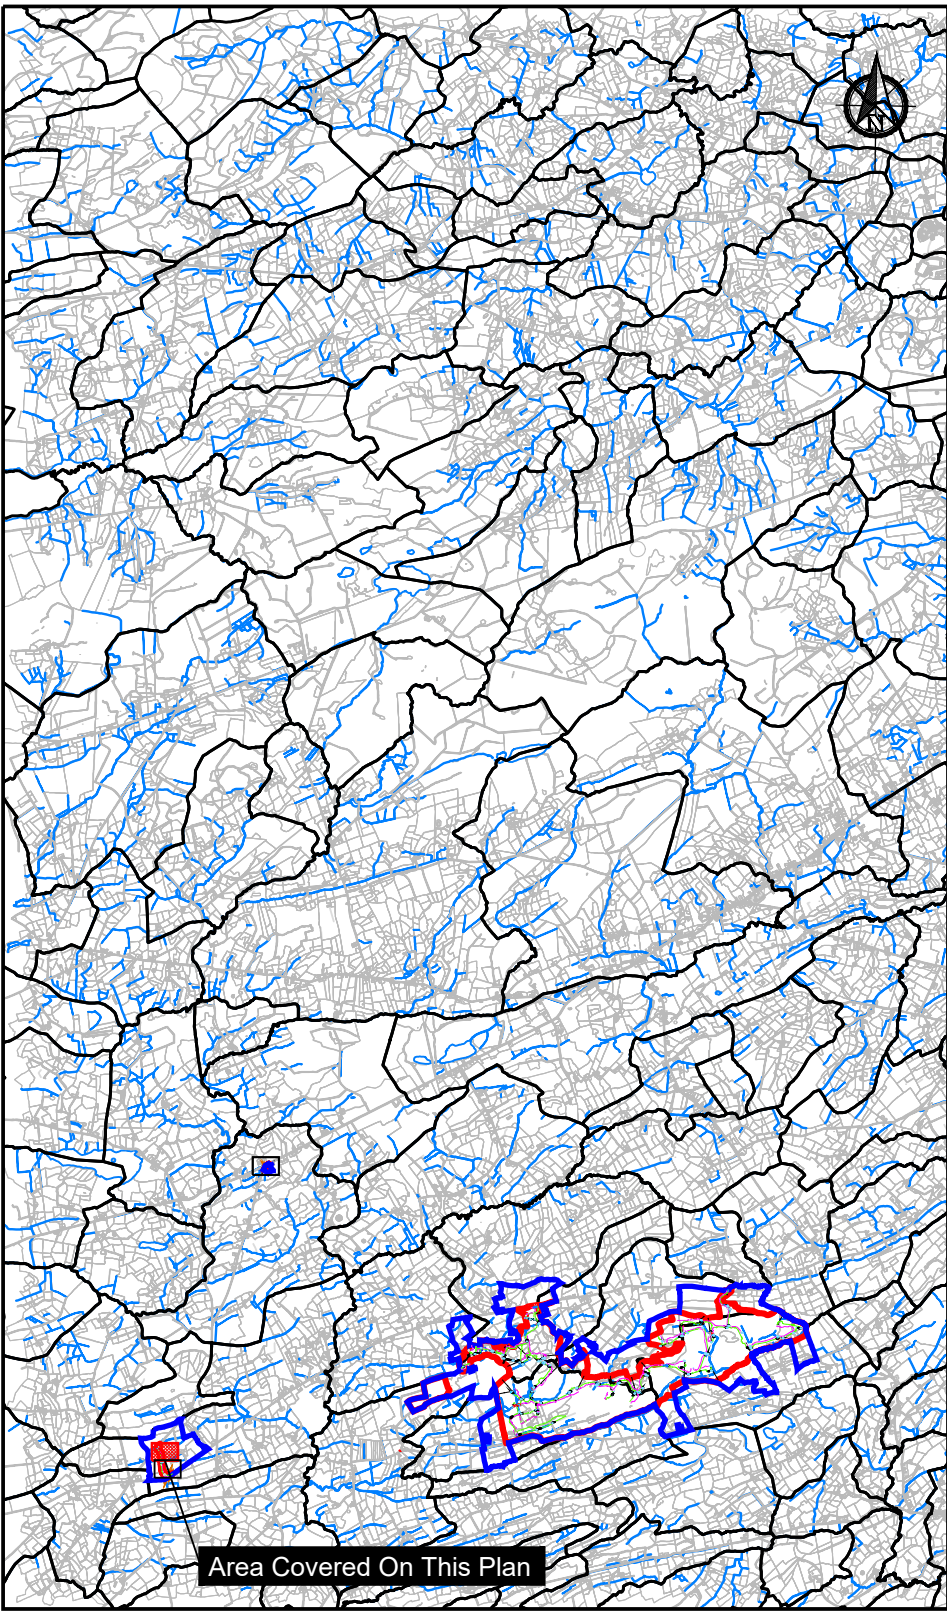

KEYPLAN
Scale 1:100000

PLAN
Scale 1:500

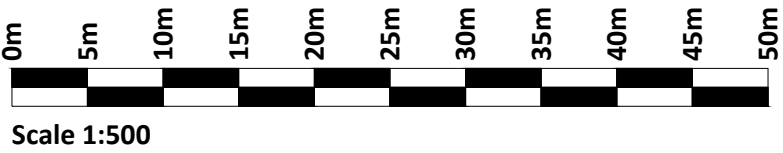

If Applicable : Ordnance Survey Ireland Licence No. CYAL50221678 © Ordnance Survey Ireland and Government of Ireland
OS SHEETS 4612, 4613, 4672, 4673



No part of this document may be reproduced or transmitted in any form or stored in any retrieval system of any nature without the written permission of Fehily Timoney & Company as copyright holder except as agreed for use on the project for which the document was originally issued. Do not scale. Use figured dimensions only. If in doubt - Ask!

Rev.	Description	App By	Date
P01	FOR PLANNING	JH	22.09.25

PROJECT		CLIENT		
CLOONKETT WIND FARM		CLOONKETT GREEN ENERGY		
SHEET		Date	22.09.25	Project number
TDR ACCOMMODATION WORKS - TDR NODE 8		Drawn by	SK	P22-125
		Checked by	TB	Drawing Number
				P22-125-0400-0002
				Scale (@ A1-) 1:500
				Rev
				P01

O:\ACAD\2022\P22-125\P22-125-0400-0002