


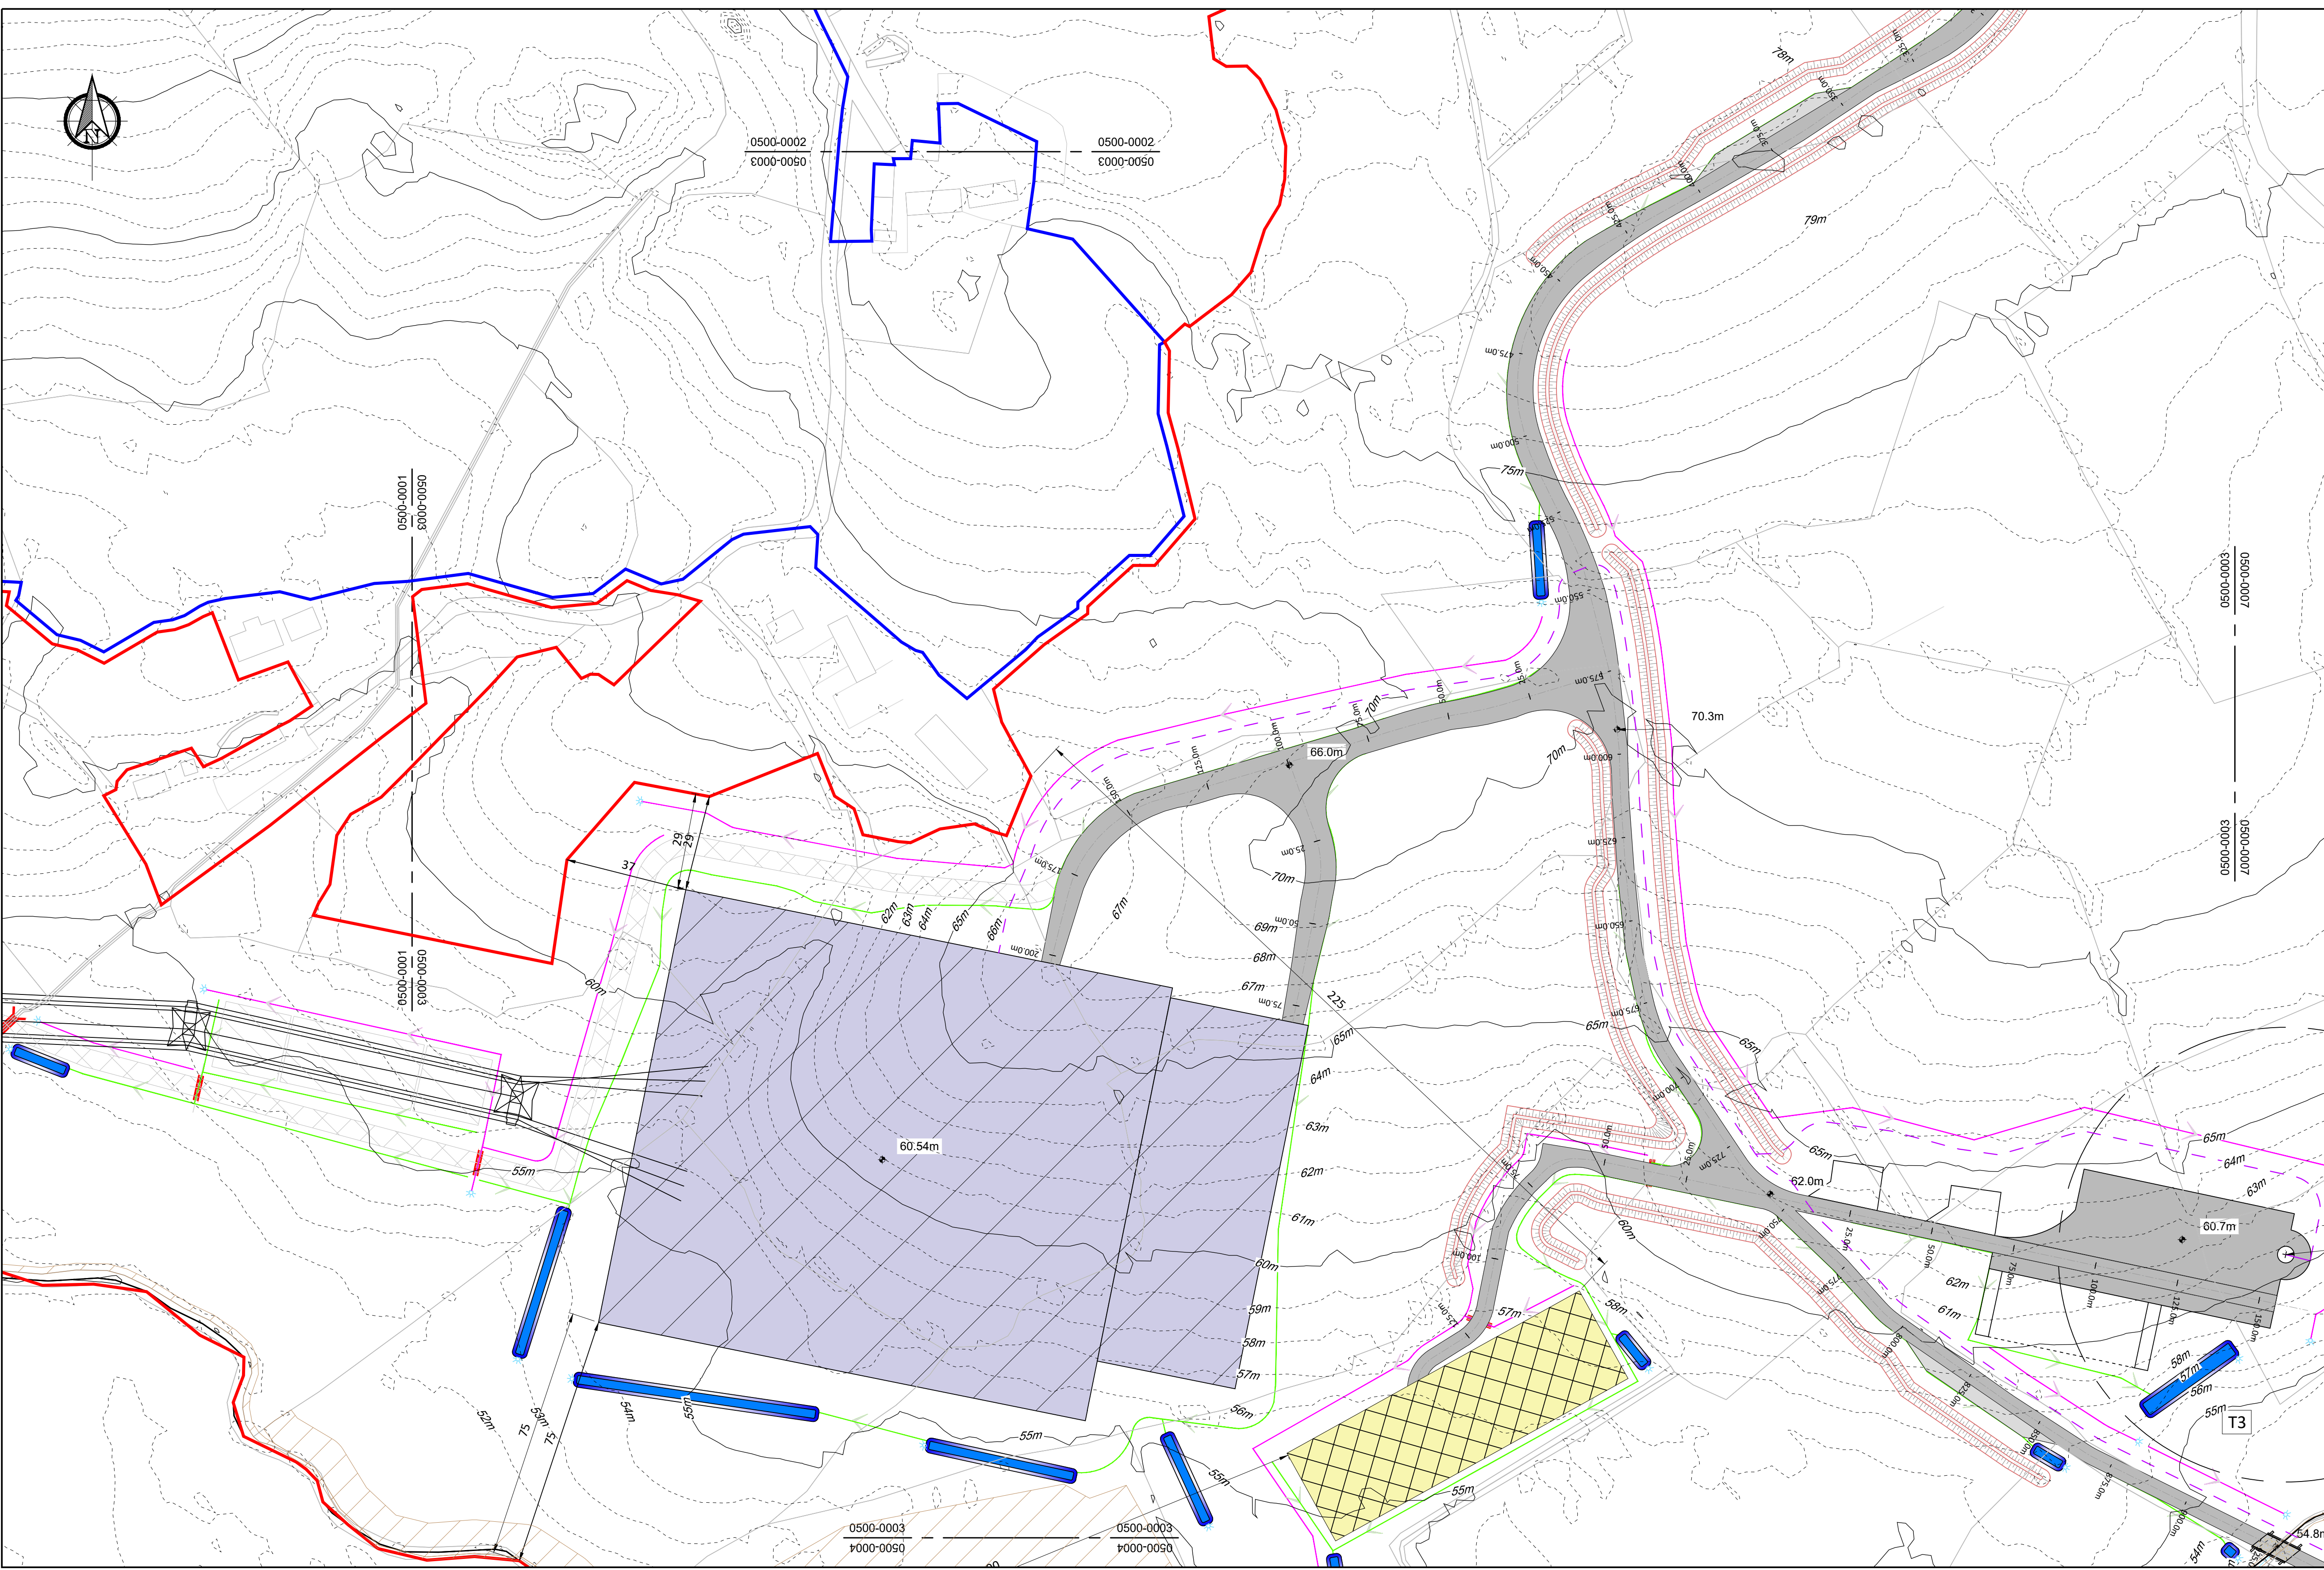

Legend

Development Boundary

Property Boundary

Existing Ground Contour - Major Contour

Existing Ground Contour - Minor Contour

Existing Water Feature (Stream, Drain, River, Pond, Lake)

Proposed Wind Farm Access Track

Existing Road To Be Upgraded

Passing Bays

Turning Areas

Turbine And Handstanding

Internal Interconnector Cabling

Indicative Buried Grid Connection Cable Route

Temporary Compound

Borrow Pit

Substation Compound

Roadside Swale

Cross Drain

Interceptor Ditch With Diffuse Outflow

Stilling Pond With Diffuse Outflow

Culvert

Permanent Met Mast

Chainage Marker

Sight Lines

Visibility Splay

Concrete Apron

Grid Connection Cable Route With Joint Bays

Proposed Roadside Linear Berm

Proposed Peat & Spoil Deposition Area

Watercourse Diversion

Existing Ground Profile

Proposed Substation Profile

BMEP Areas

Existing Wayleave

OHL Access Infrastructure

Notes.

1. This drawing is for planning purposes only.

2. Dimensions in meters unless otherwise noted.

3. Levels shown relative to ordnance datum (Malin Head).

4. Co-ordinates are to Irish Transverse Mercator (ITM).


5. Refer to 0600 series for details of borrow pits and peat deposition areas

6. Refer to TLI drawings for details of grid connection infrastructure

7. Refer to Biodiversity Management and Enhancement Plan for details of biodiversity enhancement measures

1:50000 KEY PLAN

If Applicable : Ordnance Survey Ireland Licence No. CYAL50221678 © Ordnance Survey Ireland and Government of Ireland
OS SHEETS 4612, 4613, 4672, 4673

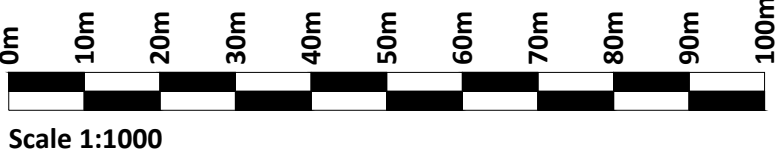

FEHILY
TIMONEY

Cork | Dublin | Carlow

www.fehilytimoney.ie

No part of this document may be reproduced or transmitted in any form or stored in any retrieval system of any nature without the written permission of Fehily Timoney & Company as copyright holder except as agreed for use on the project for which the document was originally issued. Do not scale. Use figured dimensions only. If in doubt - Ask!

Rev.	Description	App By	Date
P01	FOR PLANNING	JH	22.09.25

PROJECT	CLOONKETT WIND FARM			CLIENT	CLOONKETT GREEN ENERGY			
SHEET	SITE LAYOUT SHEET 3 OF 23			Date	22.09.25	Project number	P22-125	Scale (@ A1-) 1:1000
Drawn by				SK	Drawing Number P22-125-0500-0003			Rev
Checked by				TB				P01
(Sheet not subject D500)								

O:\ACAD\2022\P22-125\P22-125-0500-0003

