



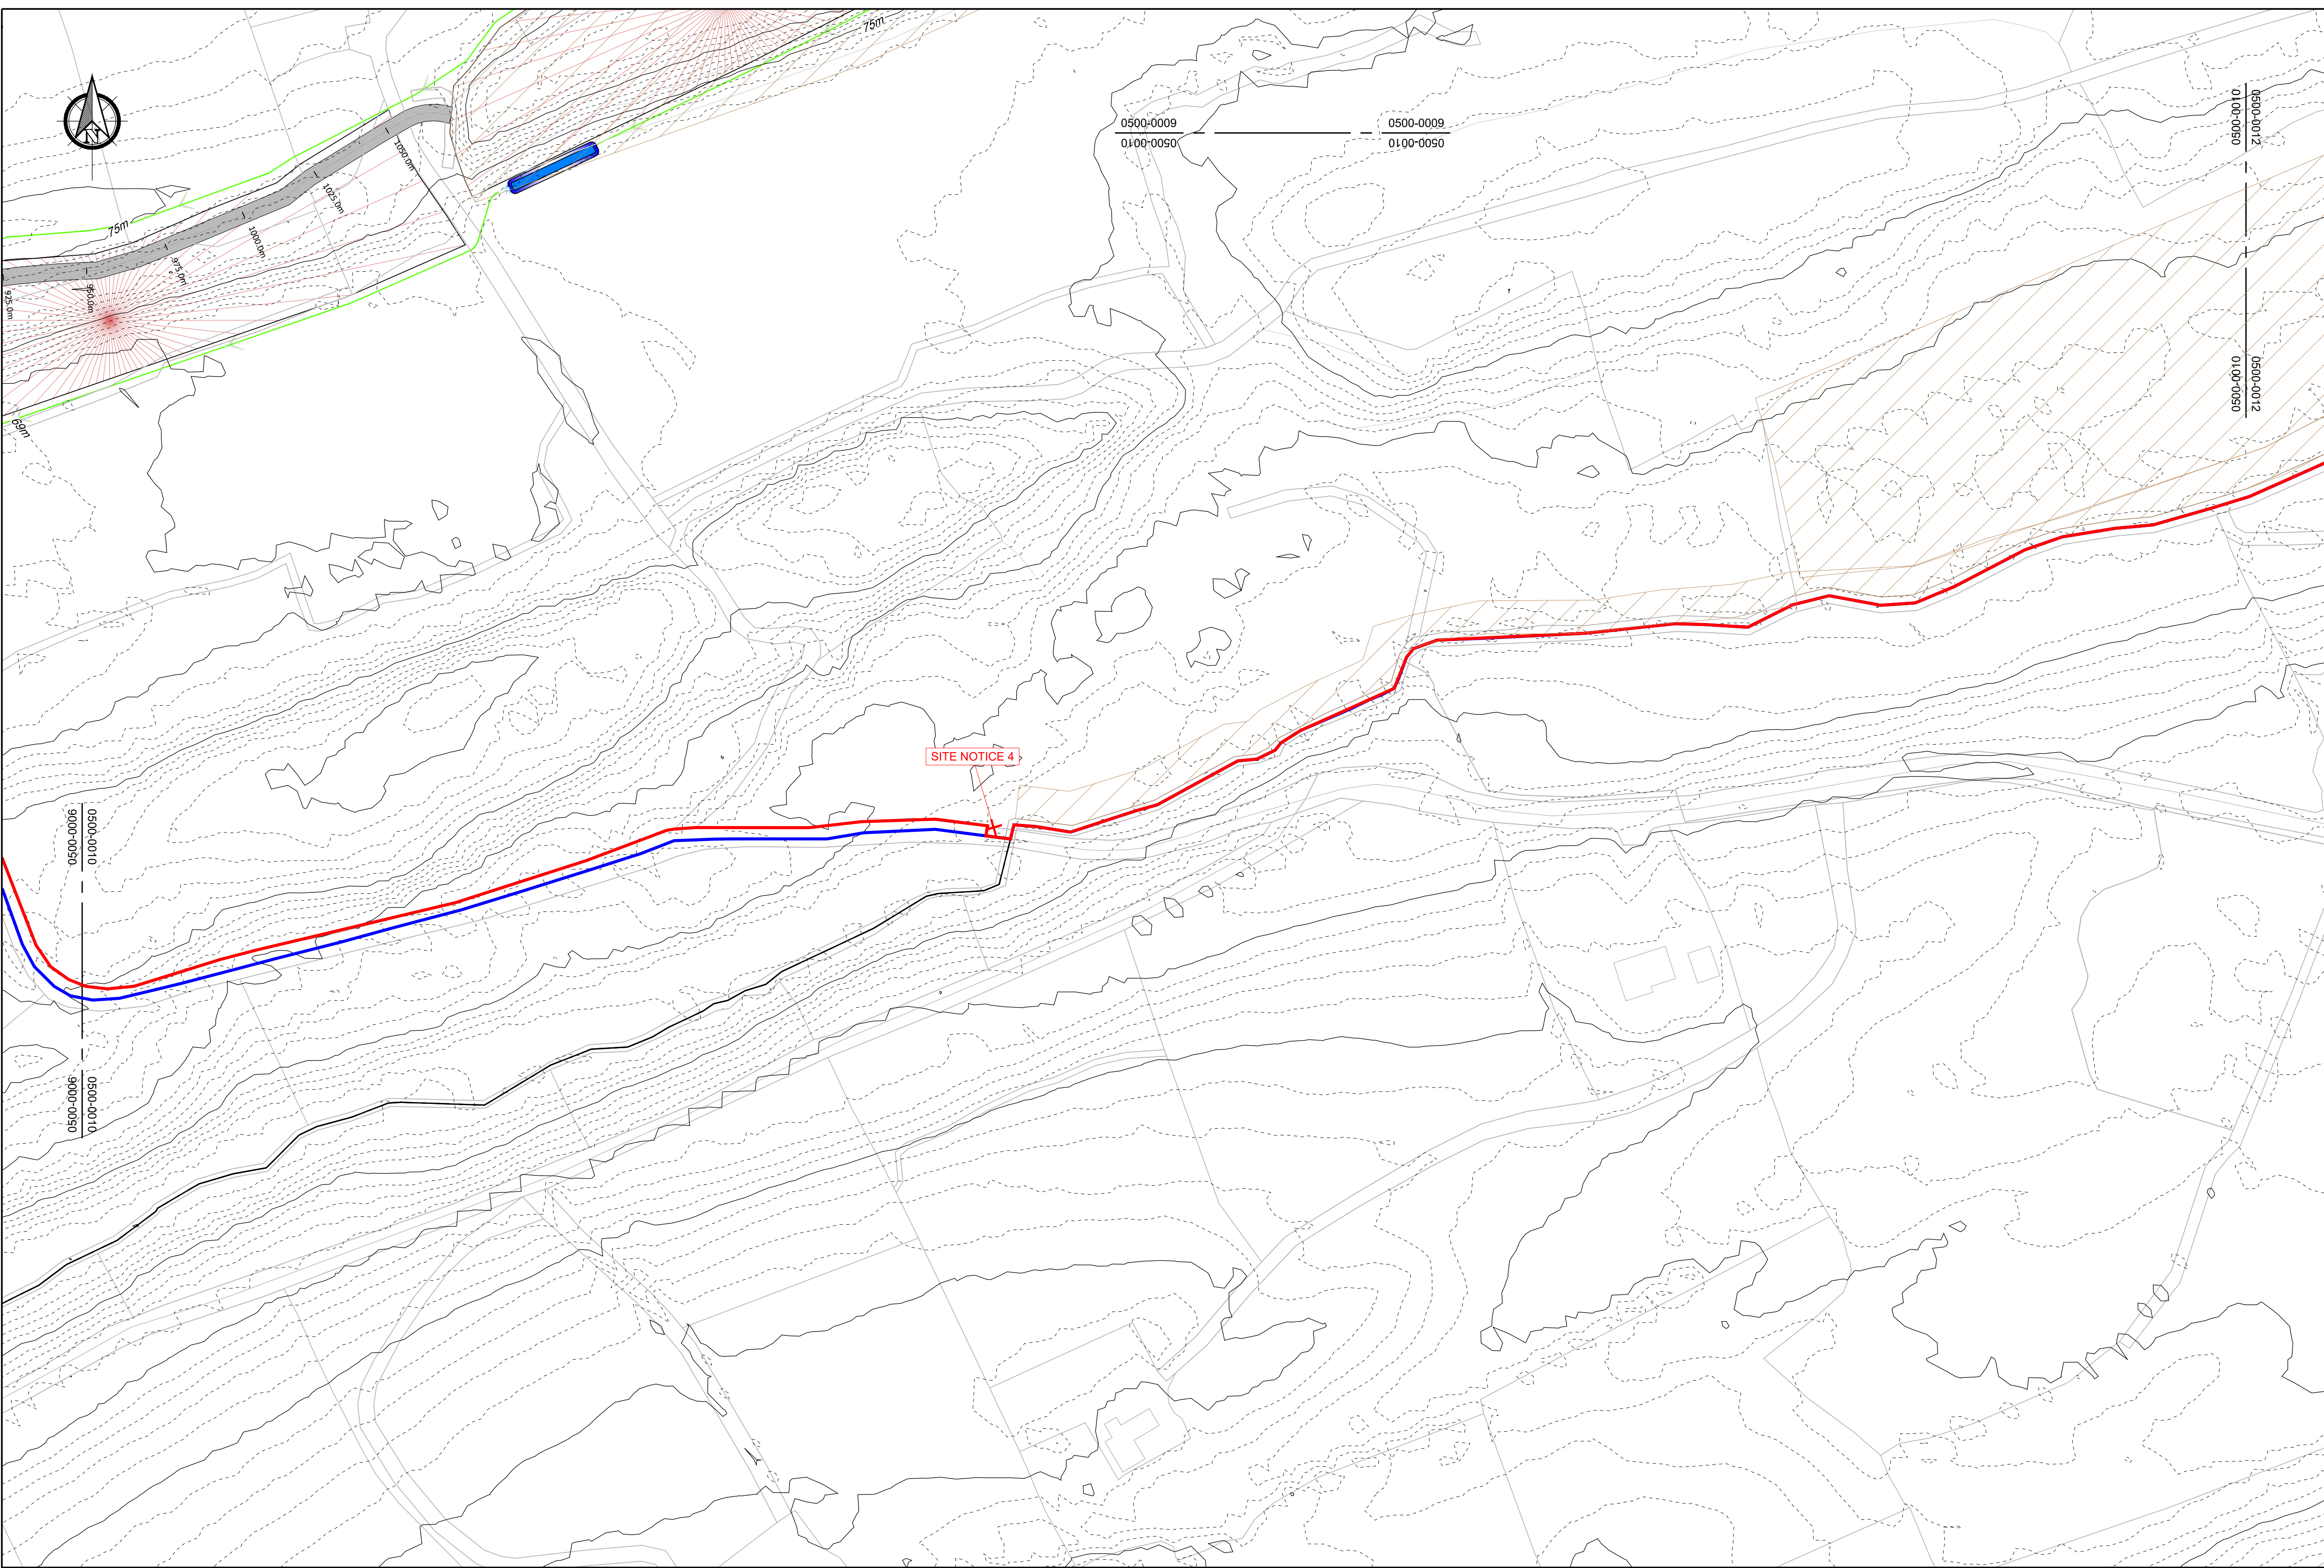

- Legend**
- Development Boundary
 - Property Boundary
 - Existing Ground Contour - Major Contour
 - Existing Ground Contour - Minor Contour
 - Existing Water Feature (Stream, Drain, River, Pond, Lake)
 - Proposed Wind Farm Access Track
 - Existing Road To Be Upgraded
 - Passing Bays
 - Turning Areas
 - Turbine And Handstanding
 - Internal Interconnector Cabling
 - Indicative Buried Grid Connection Cable Route
 - Temporary Compound
 - Borrow Pit
 - Substation Compound
 - Roadside Swale
 - Cross Drain
 - Interceptor Ditch With Diffuse Outflow
 - Stilling Pond With Diffuse Outflow
 - Culvert
 - Permanent Met Mast
 - Chainage Marker
 - Sight Lines
 - Visibility Splay
 - Concrete Apron
 - Grid Connection Cable Route With Joint Bays
 - Proposed Roadside Linear Berm
 - Proposed Peat & Spoil Deposition Area
 - Watercourse Diversion
 - Existing Ground Profile
 - Proposed Substation Profile
 - BMEP Areas
 - Existing Wayleave
 - OHL Access Infrastructure

- Notes.**
- This drawing is for planning purposes only.
 - Dimensions in meters unless otherwise noted.
 - Levels shown relative to ordnance datum (Malin Head).
 - Co-ordinates are to Irish Transverse Mercator (ITM).
 - Refer to 0600 series for details of borrow pits and peat deposition areas
 - Refer to TLI drawings for details of grid connection infrastructure
 - Refer to Biodiversity Management and Enhancement Plan for details of biodiversity enhancement measures

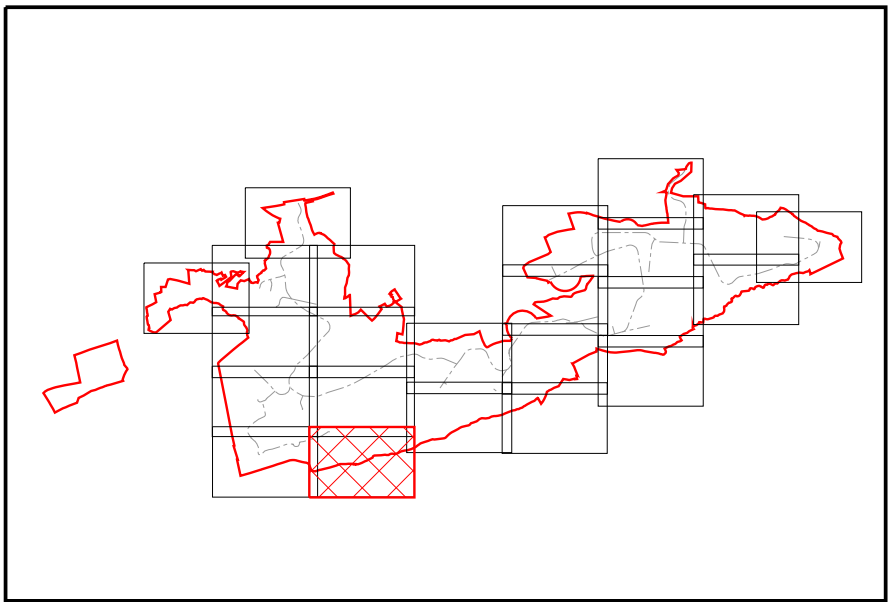

1:50000 KEY PLAN

If Applicable : Ordnance Survey Ireland Licence No. CYAL50221678 © Ordnance Survey Ireland and Government of Ireland
OS SHEETS 4612, 4613, 4672, 4673





**FEHILY
TIMONEY**

Cork | Dublin | Carlow

www.fehilytimoney.ie

No part of this document may be reproduced or transmitted in any form or stored in any retrieval system of any nature without the written permission of Fehily Timoney & Company as copyright holder except as agreed for use on the project for which the document was originally issued. Do not scale. Use figured dimensions only. If in doubt - Ask!

Rev.	Description	App By	Date
P01	FOR PLANNING	JH	22.09.25

PROJECT		CLOONKETT WIND FARM		CLIENT				CLOONKETT GREEN ENERGY			
SHEET		SITE LAYOUT SHEET 10 OF 23		Date	22.09.25	Project number		P22-125		Scale (@ A1:-) 1:1000	
				Drawn by	SK	Drawing Number				Rev	
				Checked by	TB	P22-125-0500-0010				P01	
						(Sheet not subject OS00)					

O:\ACAD\2022\P22-125\P22-125-0500-0010

