


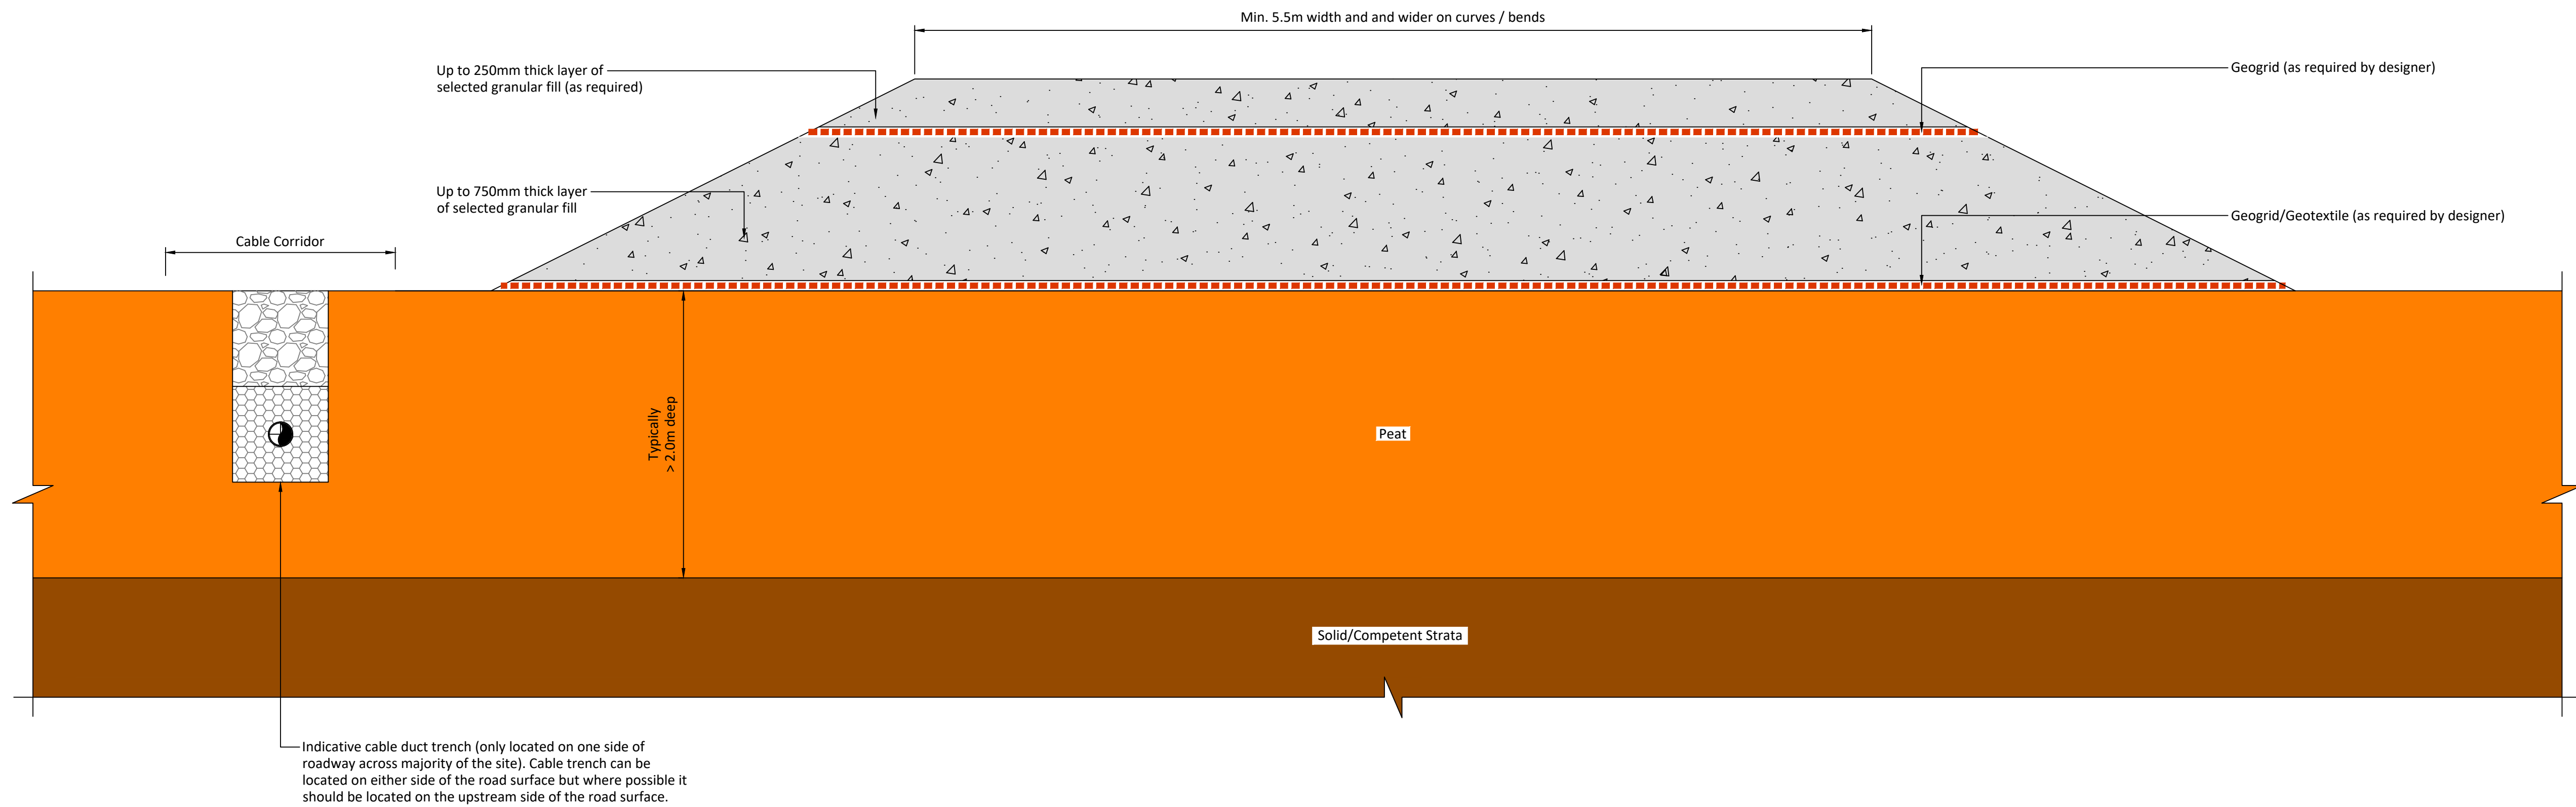

If Applicable : Ordnance Survey Ireland Licence No. CYAL50221678 © Ordnance Survey Ireland and Government of Ireland

Scale 1:20

| Rev. | Description  | App By | Date     |
|------|--------------|--------|----------|
| P01  | FOR PLANNING | JH     | 22.09.25 |
|      |              |        |          |
|      |              |        |          |
|         |                                   |                                         |          |                |                   |                                                                                       |     |
|---------|-----------------------------------|-----------------------------------------|----------|----------------|-------------------|---------------------------------------------------------------------------------------|-----|
| PROJECT | CLOONKETT WIND FARM               | CLIENT                                  |          |                |                   |  |     |
|         |                                   | CLOONKETT GREEN ENERGY                  |          |                |                   |                                                                                       |     |
| SHEET   | TYPE C - NEW FLOATED ACCESS TRACK | Date                                    | 22.09.25 | Project number | P22-125           | Scale (@ A1-)                                                                         | P01 |
|         |                                   | Drawn by                                | POR      | Drawing Number | P22-125-0600-0004 |                                                                                       |     |
|         |                                   | Checked by                              | AC       |                |                   |                                                                                       |     |
|         |                                   | <small>(Sheet not subject D500)</small> |          |                |                   |                                                                                       |     |

O:\ACAD\2022\P22-125\P22-125-0600-0004