



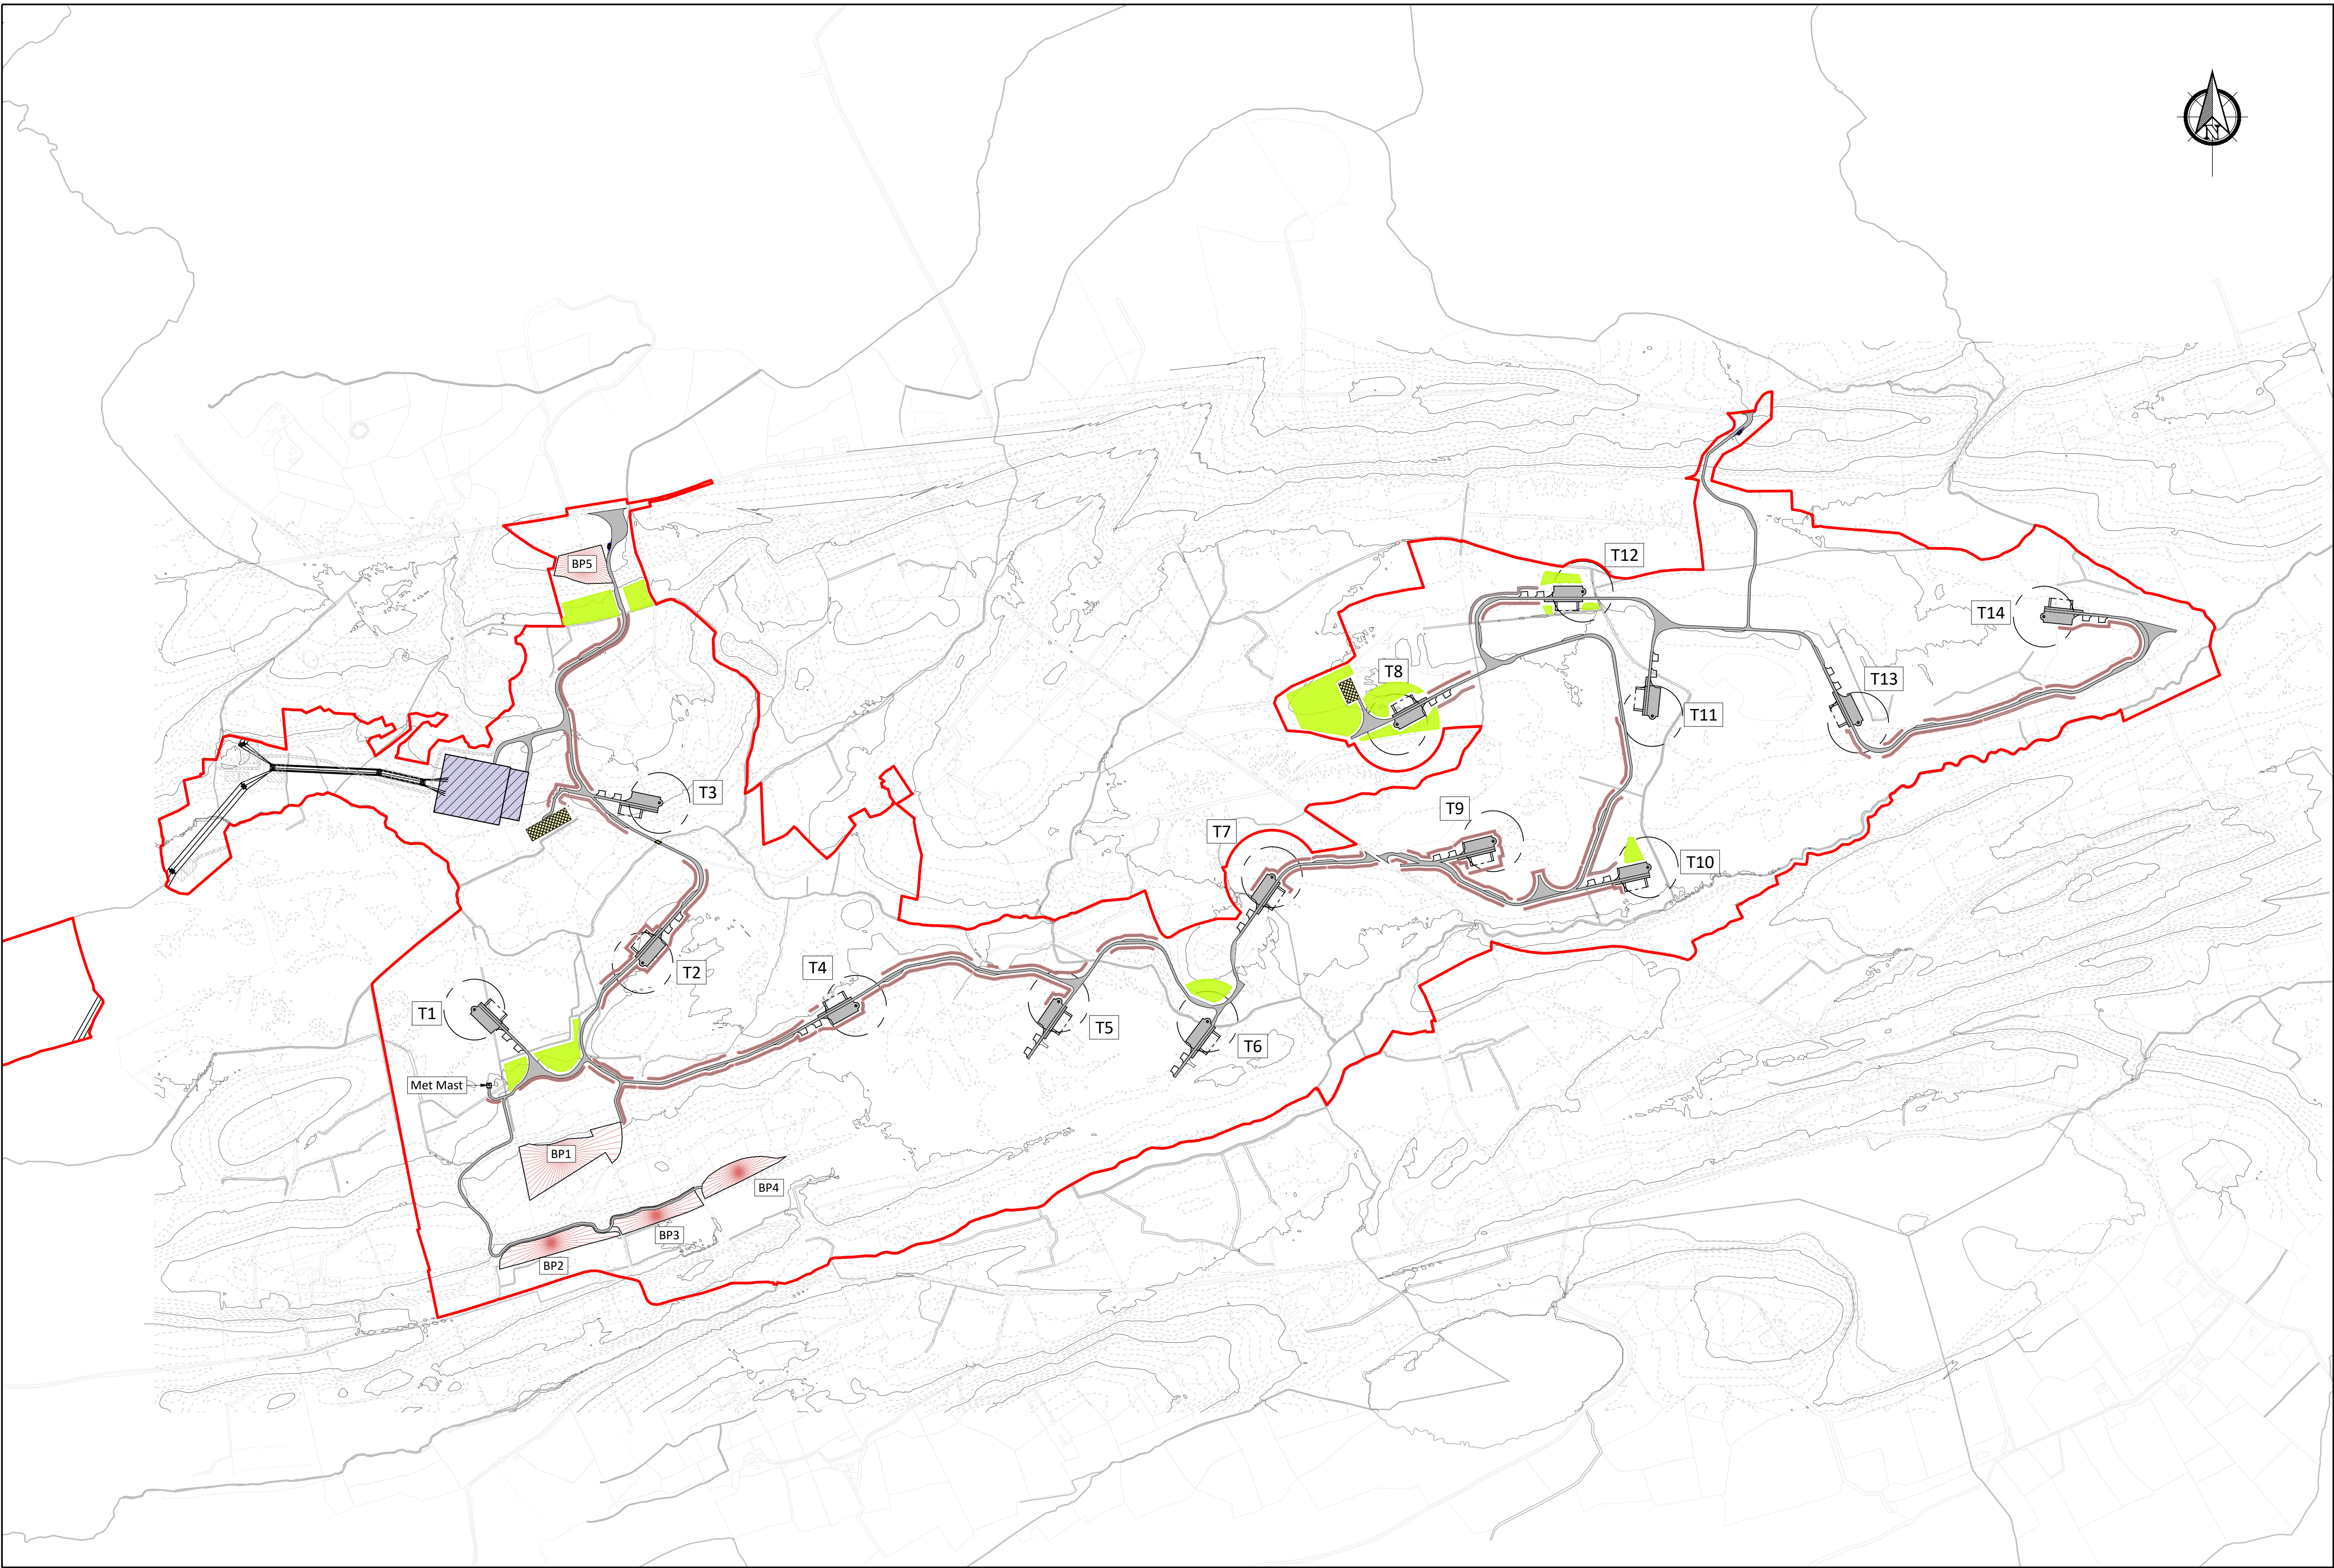

- Legend**
- Development Boundary
 - Existing Ground Contour - Major Contour
 - Existing Ground Contour - Minor Contour
 - Existing Water Feature (Stream, Drain, River, Pond, Lake)
 - Proposed Wind Farm Access Track
 - Existing Road To Be Upgraded
 - Passing Bays
 - Turning Areas
 - Turbine And Hardstanding
 - Internal Interconnector Cabling
 - Indicative Buried Grid Connection Cable Route
 - Temporary Compound
 - Borrow Pit
 - Substation Compound
 - Roadside Swale
 - Cross Drain
 - Interceptor Ditch With Diffuse Outflow
 - Stilling Pond With Diffuse Outflow
 - Culvert
 - Permanent Met Mast
 - Chainage Marker
 - Sight Lines
 - Visibility Splay
 - Concrete Apron
 - Grid Connection Cable Route With Joint Bays
 - Proposed Roadside Linear Berm
 - Proposed Peat & Spoil Deposition Area
 - Watercourse Diversion
 - Existing Ground Profile
 - Proposed Substation Profile
 - BMEP Areas
 - Existing Wayleave

- Notes.**
- This drawing is for planning purposes only.
 - Dimensions in meters unless otherwise noted.
 - Levels shown relative to ordnance datum (Malin Head).
 - Co-ordinates are to Irish Transverse Mercator (ITM).
 - Refer to 0600 series for details of borrow pits and peat deposition areas

PLAN
Scale 1:7500

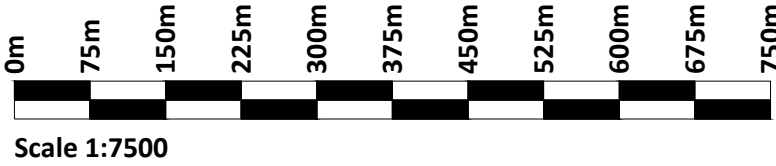

If Applicable : Ordnance Survey Ireland Licence No. CYAL50221678 © Ordnance Survey Ireland and Government of Ireland



Cork | Dublin | Carlow

www.fehilytimoney.ie

No part of this document may be reproduced or transmitted in any form or stored in any retrieval system of any nature without the written permission of Fehily Timoney & Company as copyright holder except as agreed for use on the project for which the document was originally issued. Do not scale. Use figured dimensions only. If in doubt - Ask!

Rev.	Description	App By	Date
P01	FOR PLANNING	JH	22.09.25

PROJECT		CLIENT		
CLOONKETT WIND FARM		CLOONKETT GREEN ENERGY		
SHEET		CLOONKETT Green Energy		
		Date	22.09.25	Project number
		Drawn by	POR	P22-125
		Checked by	AC	Drawing Number
PEAT DEPOSITION AREA LOCATION PLAN		P22-125-0600-0005		Scale (@ A1-) 1:7500
				Rev
				P01

O:\ACAD\2022\P22-125\P22-125-0600-0005