



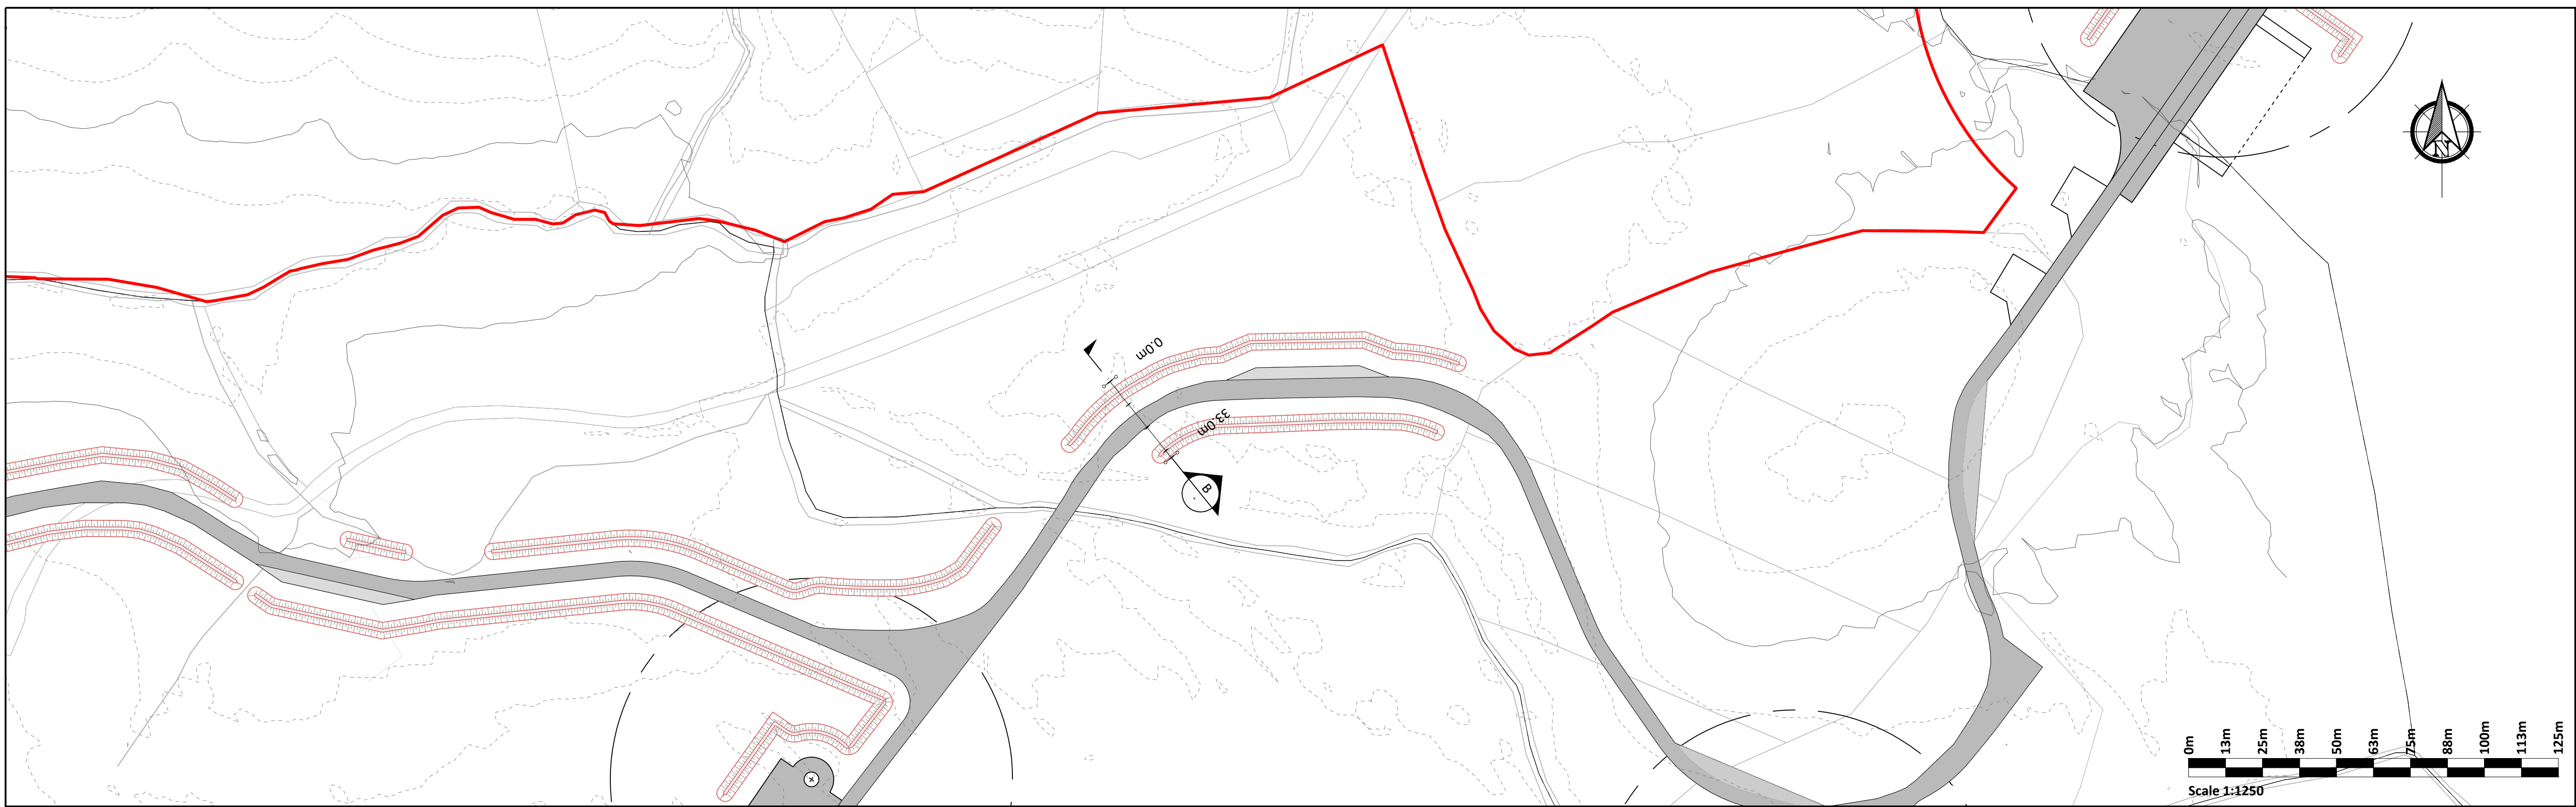


PLAN
Scale 1:1250

- Legend**
- Development Boundary
 - Existing Ground Contour - Major Contour
 - Existing Ground Contour - Minor Contour
 - Existing Water Feature (Stream, Drain, River, Pond, Lake).
 - Proposed Wind Farm Access Track
 - Existing Road To Be Upgraded
 - Passing Bays
 - Turning Areas
 - Turbine And Hardstanding
 - Internal Interconnector Cabling
 - Indicative Buried Grid Connection Cable Route
 - Temporary Compound
 - Borrow Pit
 - Substation Compound
 - Roadside Swale
 - Cross Drain
 - Interceptor Ditch With Diffuse Outflow
 - Stilling Pond With Diffuse Outflow
 - Culvert
 - Permanent Met Mast
 - Chainage Marker
 - Sight Lines
 - Visibility Splay
 - Concrete Apron
 - Grid Connection Cable Route With Joint Bays
 - Proposed Roadside Linear Berm
 - Proposed Peat & Spoil Deposition Area
 - Watercourse Diversion
 - Existing Ground Profile
 - Proposed Substation Profile
 - BMEP Areas
 - Existing Wayleave

- Notes.**
- This drawing is for planning purposes only.
 - Dimensions in meters unless otherwise noted.
 - Levels shown relative to ordnance datum (Malin Head).
 - Co-ordinates are to Irish Transverse Mercator (ITM).
 - Refer to 0600 series for details of borrow pits and peat deposition areas

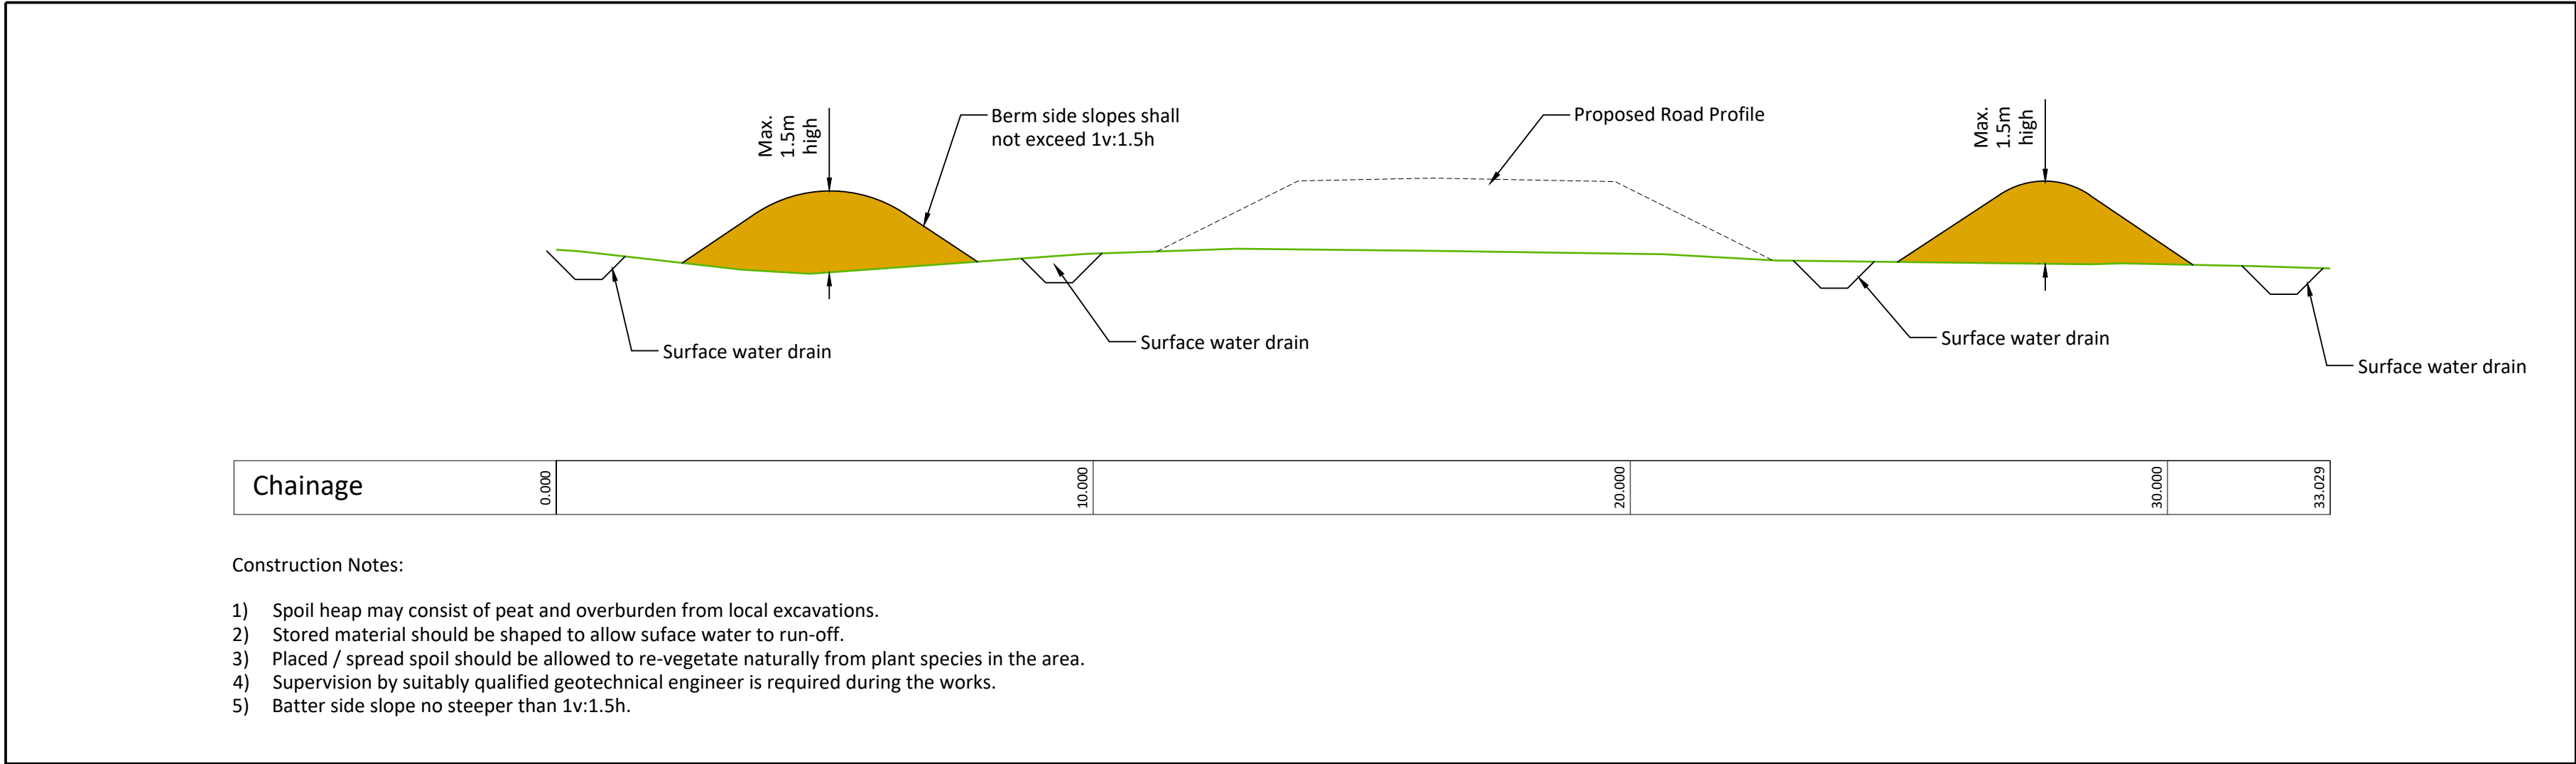

SECTION B - B
Scale 1:100

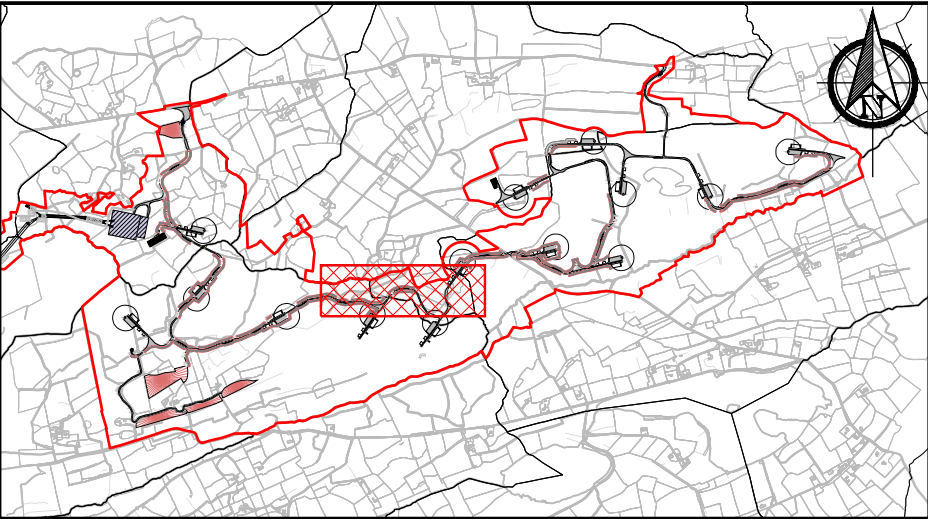

KEYPLAN
Scale 1:40000

If Applicable : Ordnance Survey Ireland Licence No. CYAL50221678 © Ordnance Survey Ireland and Government of Ireland

Rev.	Description	App By	Date
P01	FOR PLANNING	JH	22.09.25

PROJECT		CLOONKETT WIND FARM		CLIENT		CLOONKETT GREEN ENERGY				
SHEET		ACCESS TRACK BERM - TYPICAL DETAILS		Date	22.09.25	Project number	P22-125	Scale (@ A1-) As Shown		
				Drawn by	POR	Drawing Number			Rev	
				Checked by	AC	P22-125-0600-0007			P01	
				(Sheet not subject D800)						