


ISO A1 594mm x 841mm

Project Management Initials: Designer: AR Checked: ST Approved: GH

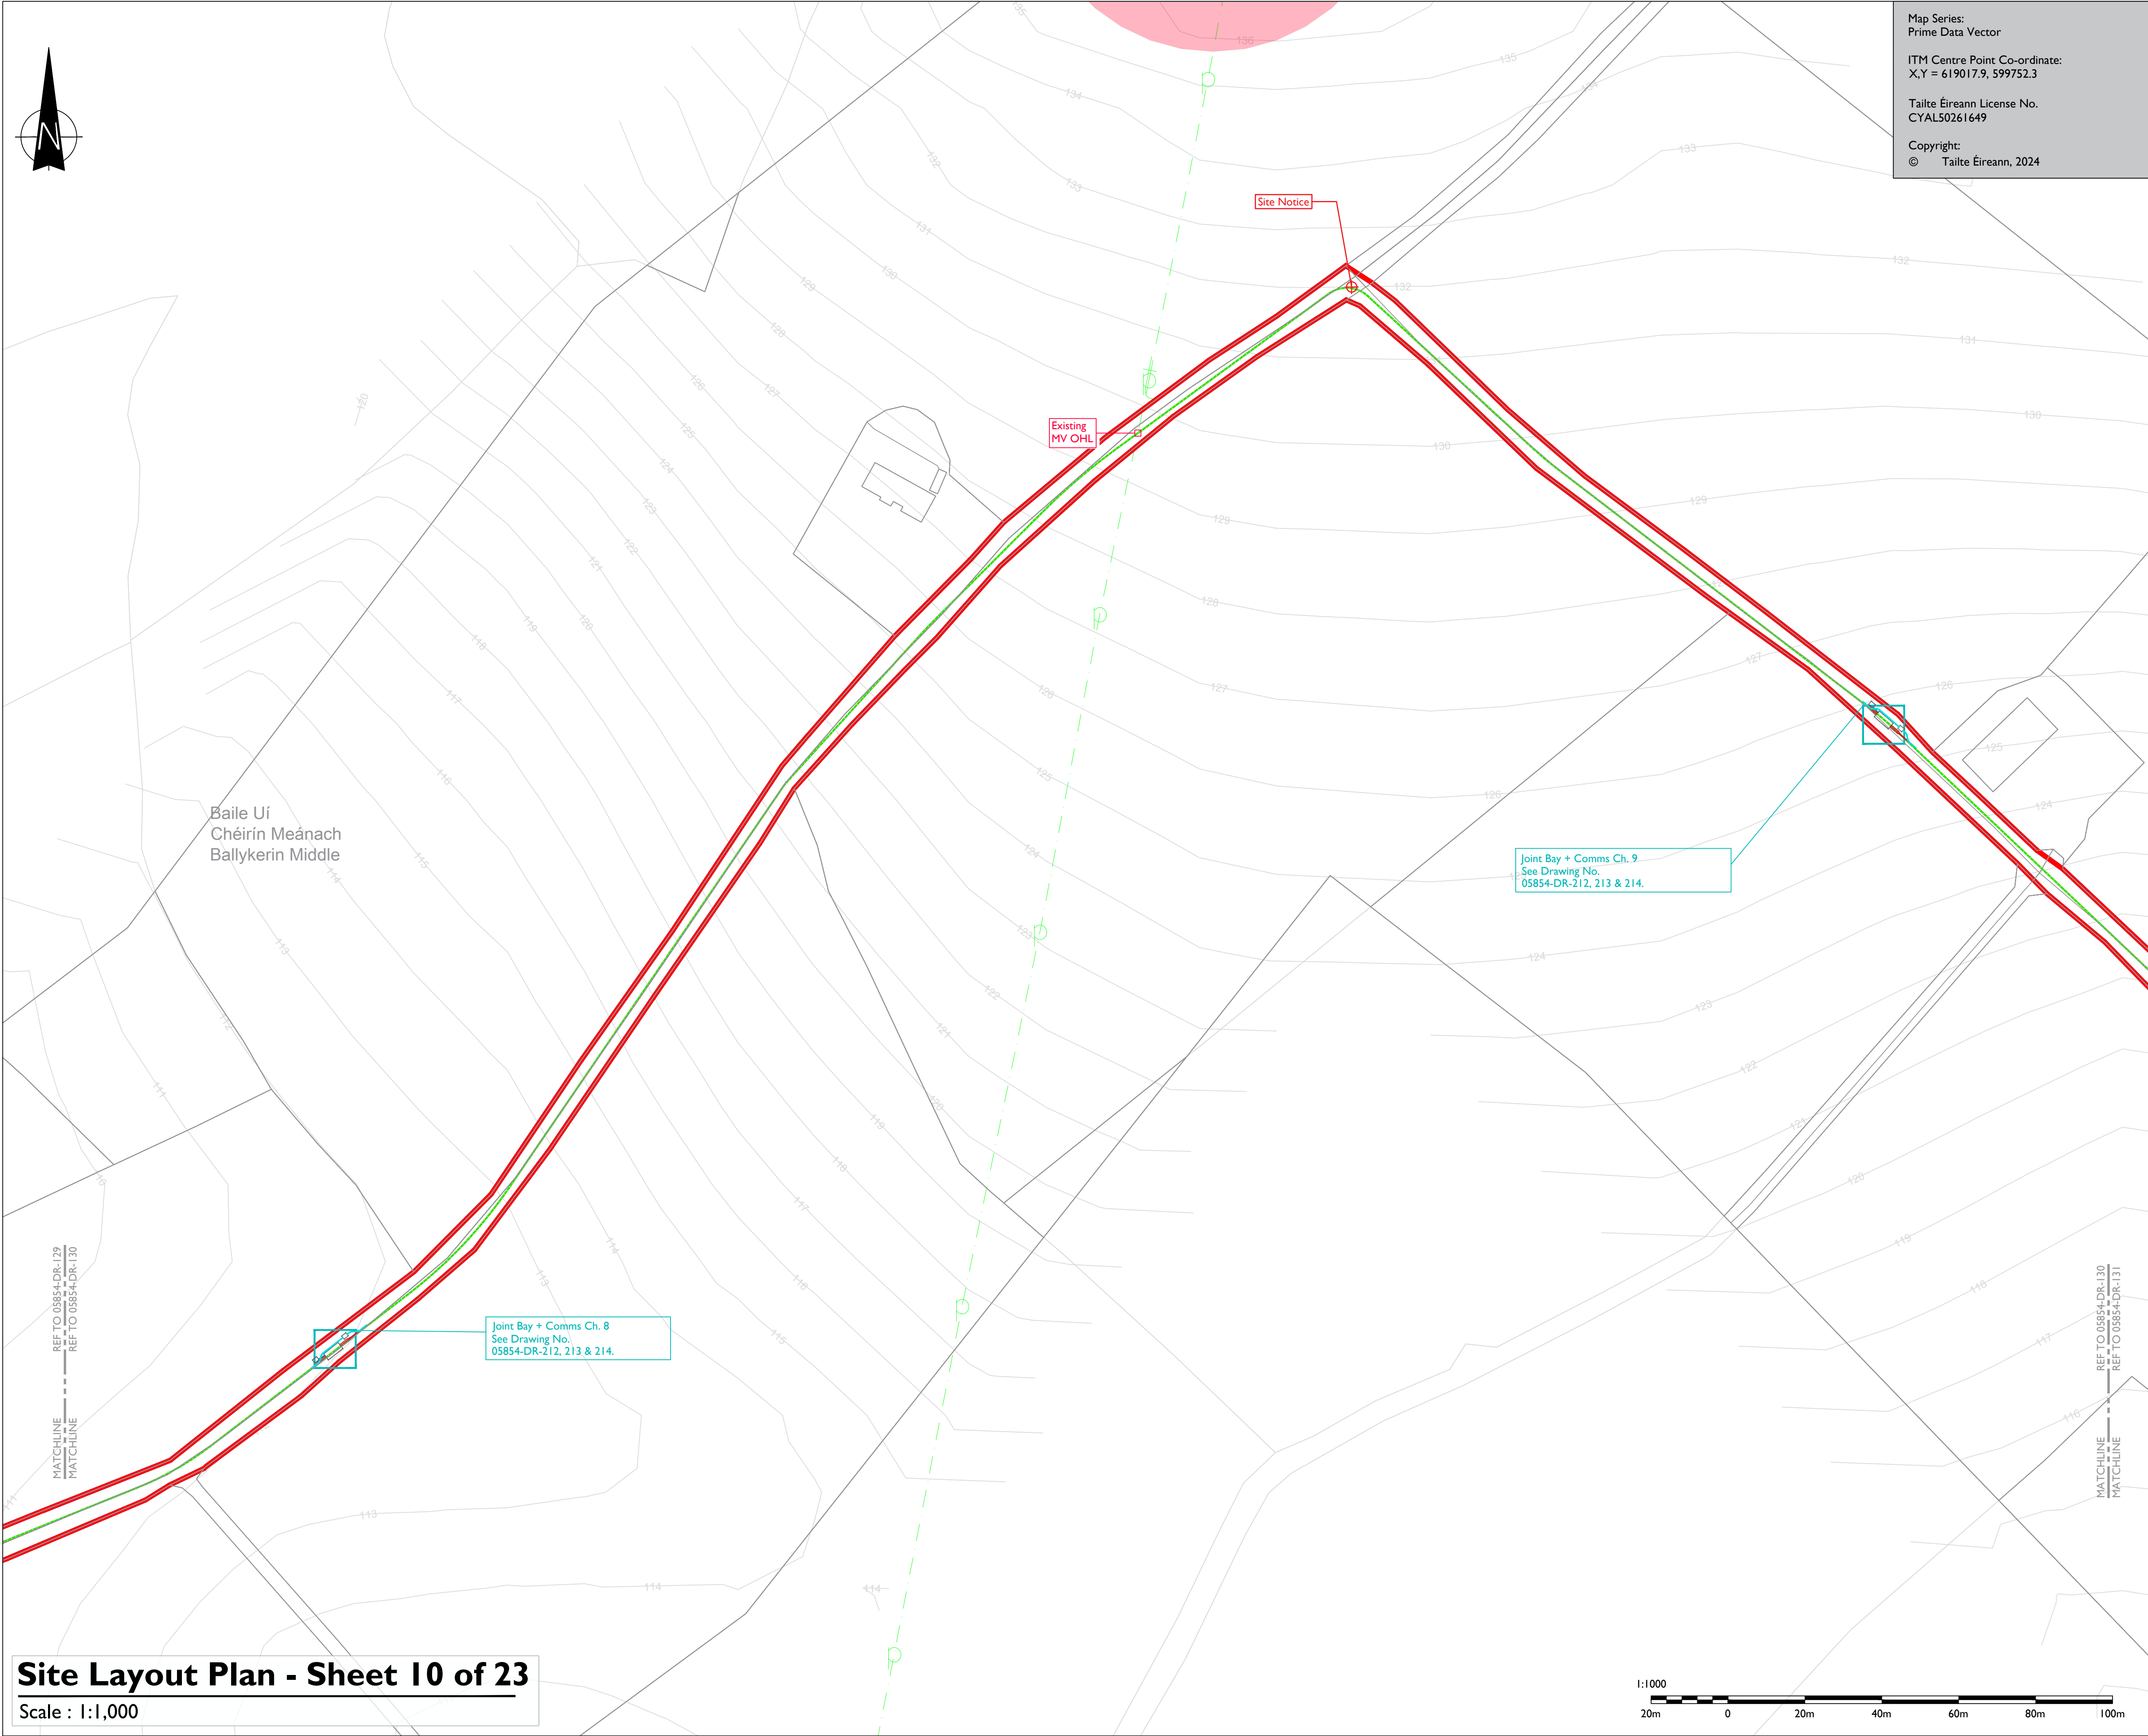

Head Office
Beenreigh,
Abbeydorney,
Tralee, Co. Kerry
Ireland
Tel: 00353 66 7135710

Regional Office
Basepoint Business Centre
Scroudley Road, Basingstoke,
Hampshire,
RG24 8UP, UK
Tel: 00 44 1256406664

PROJECT

Scart Mountain WF

110 kV Grid Connection

CLIENT

Ireland FuturEnergy

CONSULTANTS

TOBIN

CONSULTING ENGINEERS

NOTES: -

- This drawing is to be used only for the purpose of the planning application and is subject to detailed design.
- Position of underground cable and location of joint bays, links boxes and comms chambers may vary depending on site conditions.
- Position of link boxes and comms chambers is to be agreed onsite with EirGrid/ESB.
- Other services may be encountered on the route.
- Position of HDD launch/reception shown points are indicative only and will be subject to site investigation works and detailed design.

LEGEND: -

Proposed UGC: (15.5 km)	-----
Red Line Boundary	-----
110 kV Joint Bay	-----
Contours	-----
Existing Lake, River / Stream Network shown thus	-----
Existing ESB LV/MV Networks shown thus	-----
Existing ESB UG LV/MV Networks shown thus	-----
Existing Irish Water Network shown thus	-----
Site Notice shown thus	-----

ISSUE/REVISION

	DATE	DESCRIPTION
P06	30.09.2025	For Planning, BLB Updated.
P05	09.07.2025	For Planning
P04	17.12.2024	Wind Farm RLB Updated.
P03	26.11.2024	For Planning
P02	11.07.2024	For Planning
P01	31.05.2024	Revised Route + S/S Location
P00	03.11.2023	Issued For Planning

PROJECT NUMBER

05-854

SHEET TITLE

Site Layout Plan
Sheet 10 of 23

SHEET NUMBER

05854-DR-130