


ISO A1 594mm x 841mm

Project Management Initials: Designer: AR Checked: ST Approved: GH

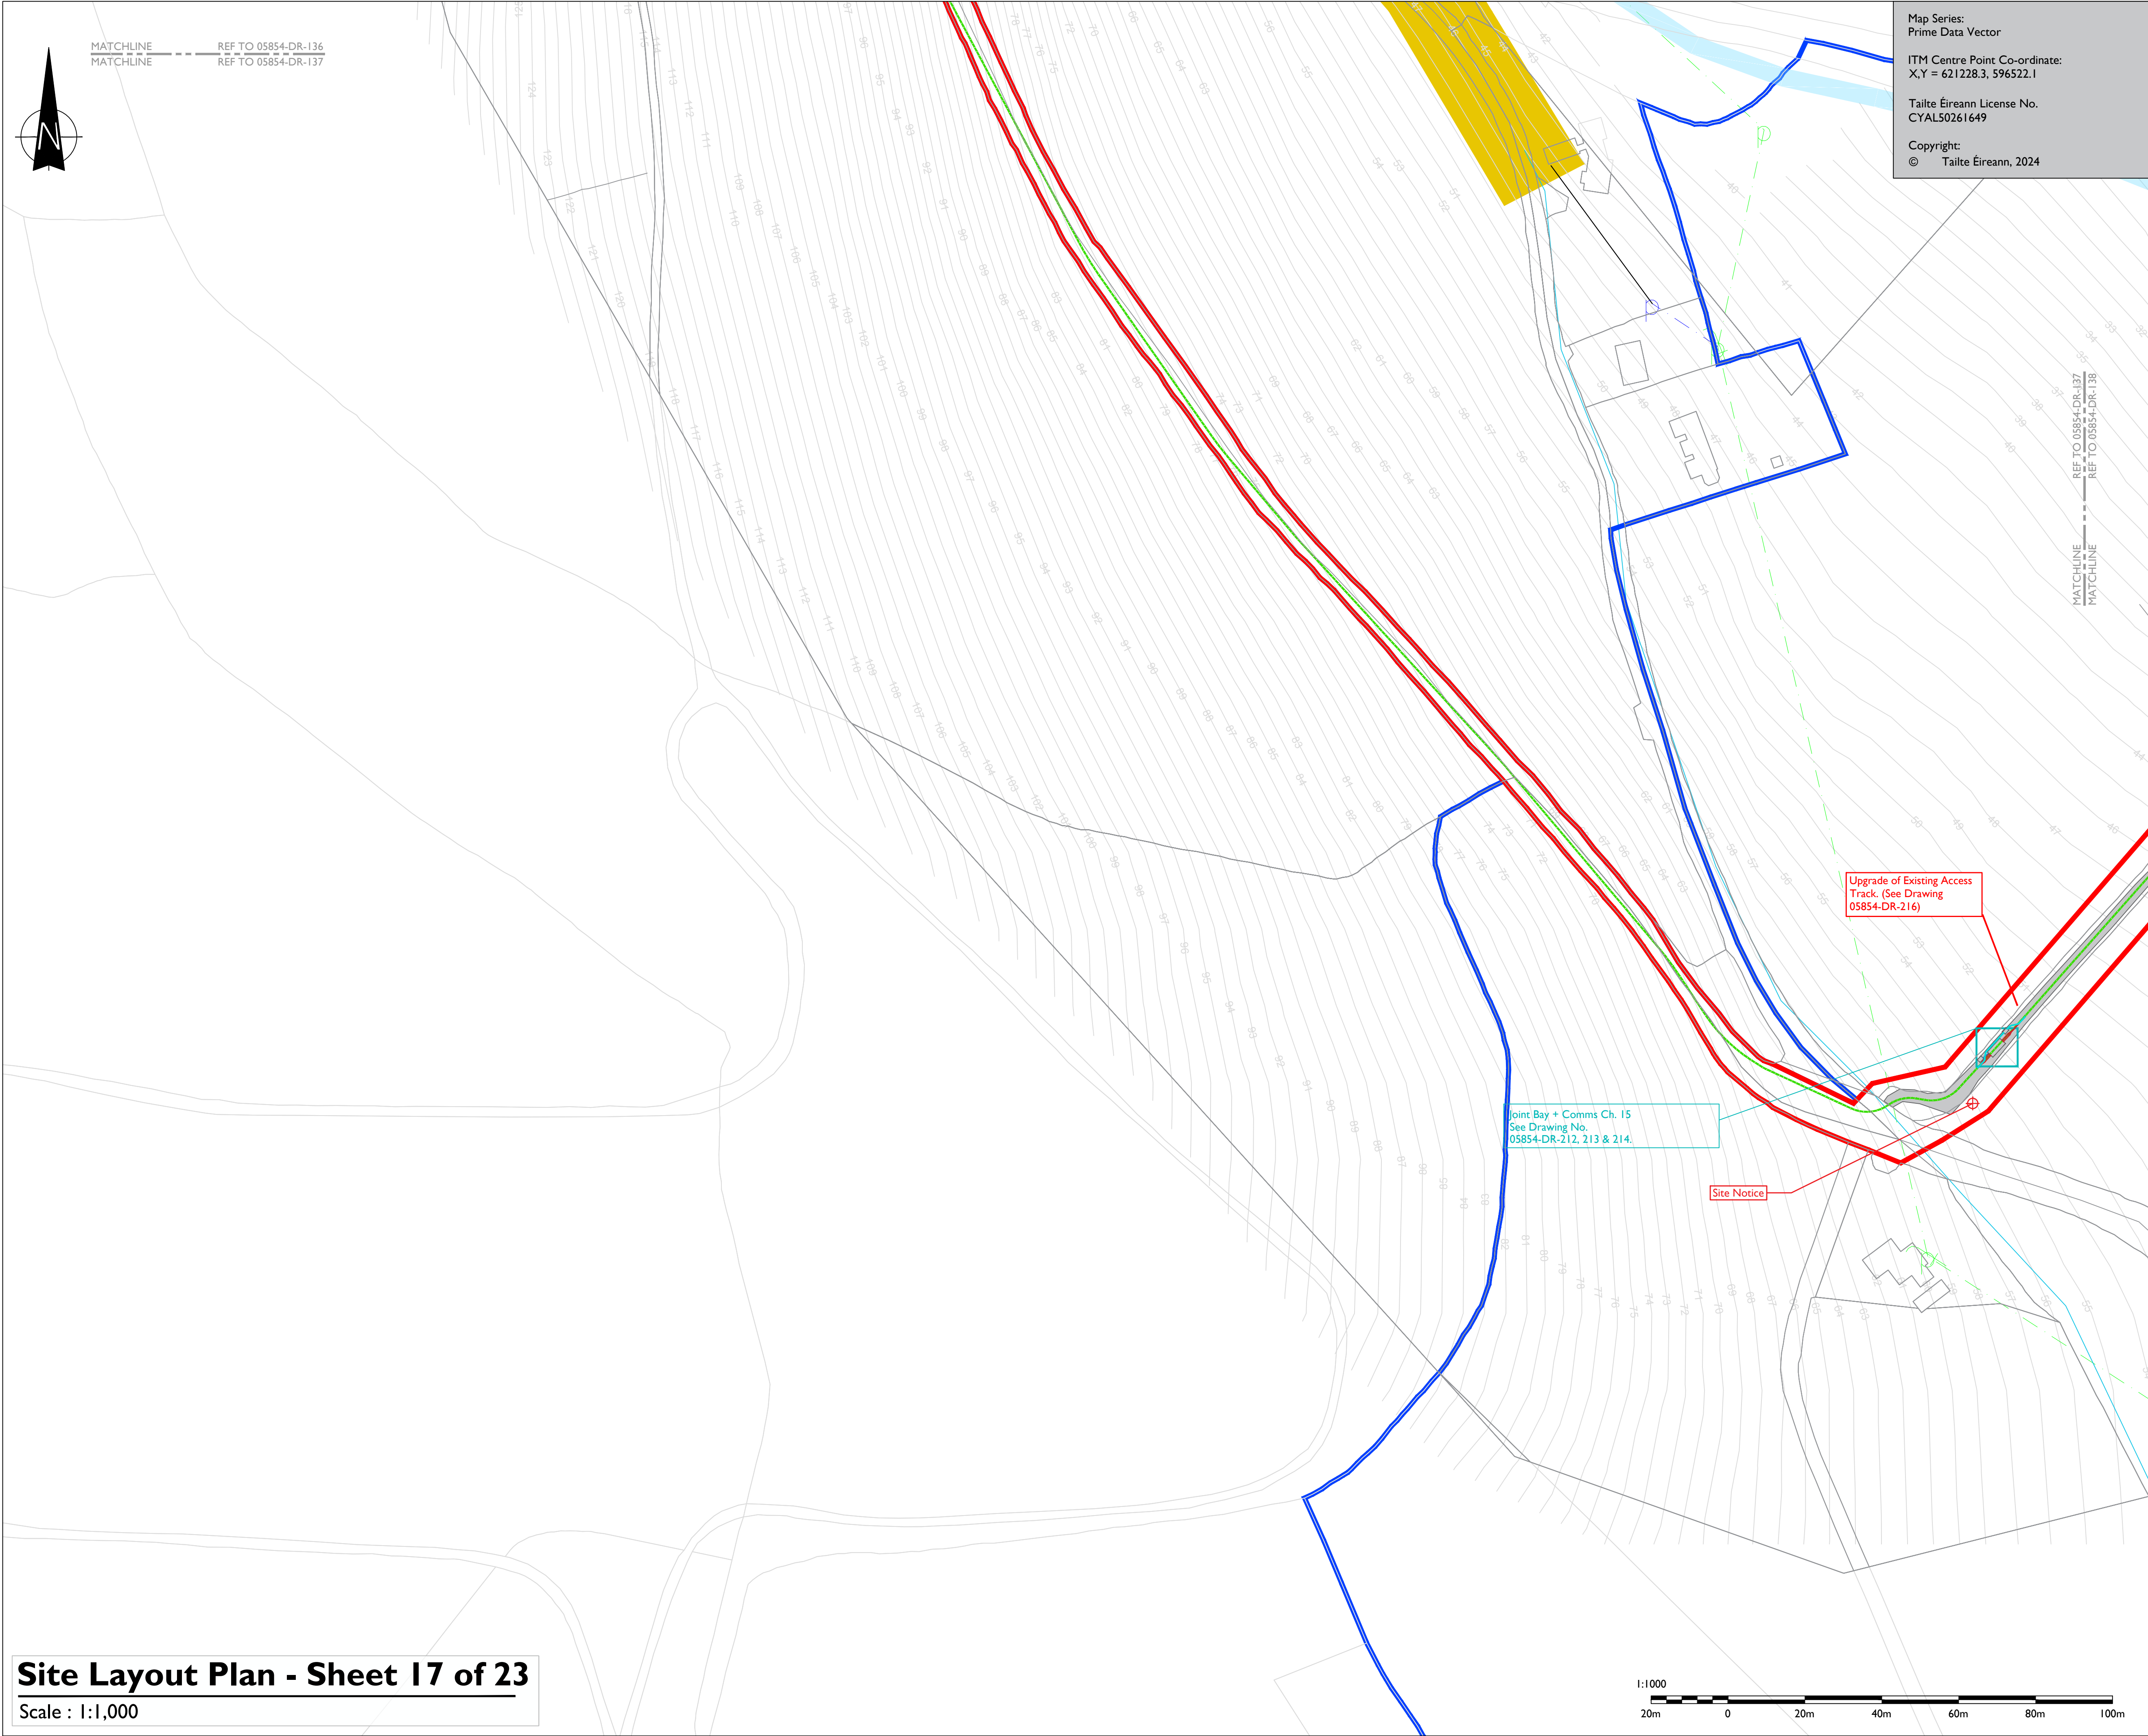

Map Series:
Prime Data Vector

ITM Centre Point Co-ordinate:
X,Y = 621228.3, 596522.1

Tailte Éireann License No.
CYAL50261649

Copyright:
© Tailte Éireann, 2024

tli GROUP

Head Office
Beenreigh,
Abbeydorney,
Tralee, Co. Kerry
Ireland
Tel: 00353 66 7135710

Regional Office
Basepoint Business Centre
Stroudley Road, Basingstoke,
Hampshire,
RG24 8UP, UK
Tel: 00 44 1256406664

PROJECT

Scart Mountain WF

110 kV Grid Connection

CLIENT

Ireland
FuturEnergy

CONSULTANTS

TOBIN

CONSULTING ENGINEERS

- NOTES: -
- This drawing is to be used only for the purpose of the planning application and is subject to detailed design.
 - Position of underground cable and location of joint bays, links boxes and comms chambers may vary depending on site conditions.
 - Position of link boxes and comms chambers is to be agreed onsite with EirGrid/ESB.
 - Other services may be encountered on the route.
 - Position of HDD launch/reception shown points are indicative only and will be subject to site investigation works and detailed design.

- LEGEND: -
- Proposed UGC: (15.5 km) -----
- Red Line Boundary -----
- 110 kV Joint Bay [Symbol]
- Contours [Symbol]
- Existing Lake, River / Stream Network shown thus -----
- Existing ESB LV/MV Networks shown thus -----
- Existing ESB UG LV/MV Networks shown thus -----
- Proposed Access Road shown thus [Symbol]
- Site Notice shown thus [Symbol]
- Rights of way shown thus [Symbol]
- Blue Line Boundary -----

ISSUE/REVISION		
P06	30.09.2025	For Planning, BLB Updated.
P05	09.07.2025	For Planning
P04	17.12.2024	Wind Farm RLB Updated.
P03	26.11.2024	For Planning
P02	11.07.2024	For Planning
P01	31.05.2024	Revised Route + S/S Location
P00	03.11.2023	Issued For Planning
I/R	DATE	DESCRIPTION

PROJECT NUMBER

05-854

SHEET TITLE

Site Layout Plan
Sheet 17 of 23

SHEET NUMBER

05854-DR-137