


ISO A1 594mm x 841mm

Project Management Initials: Designer: AR Checked: ST Approved: GH

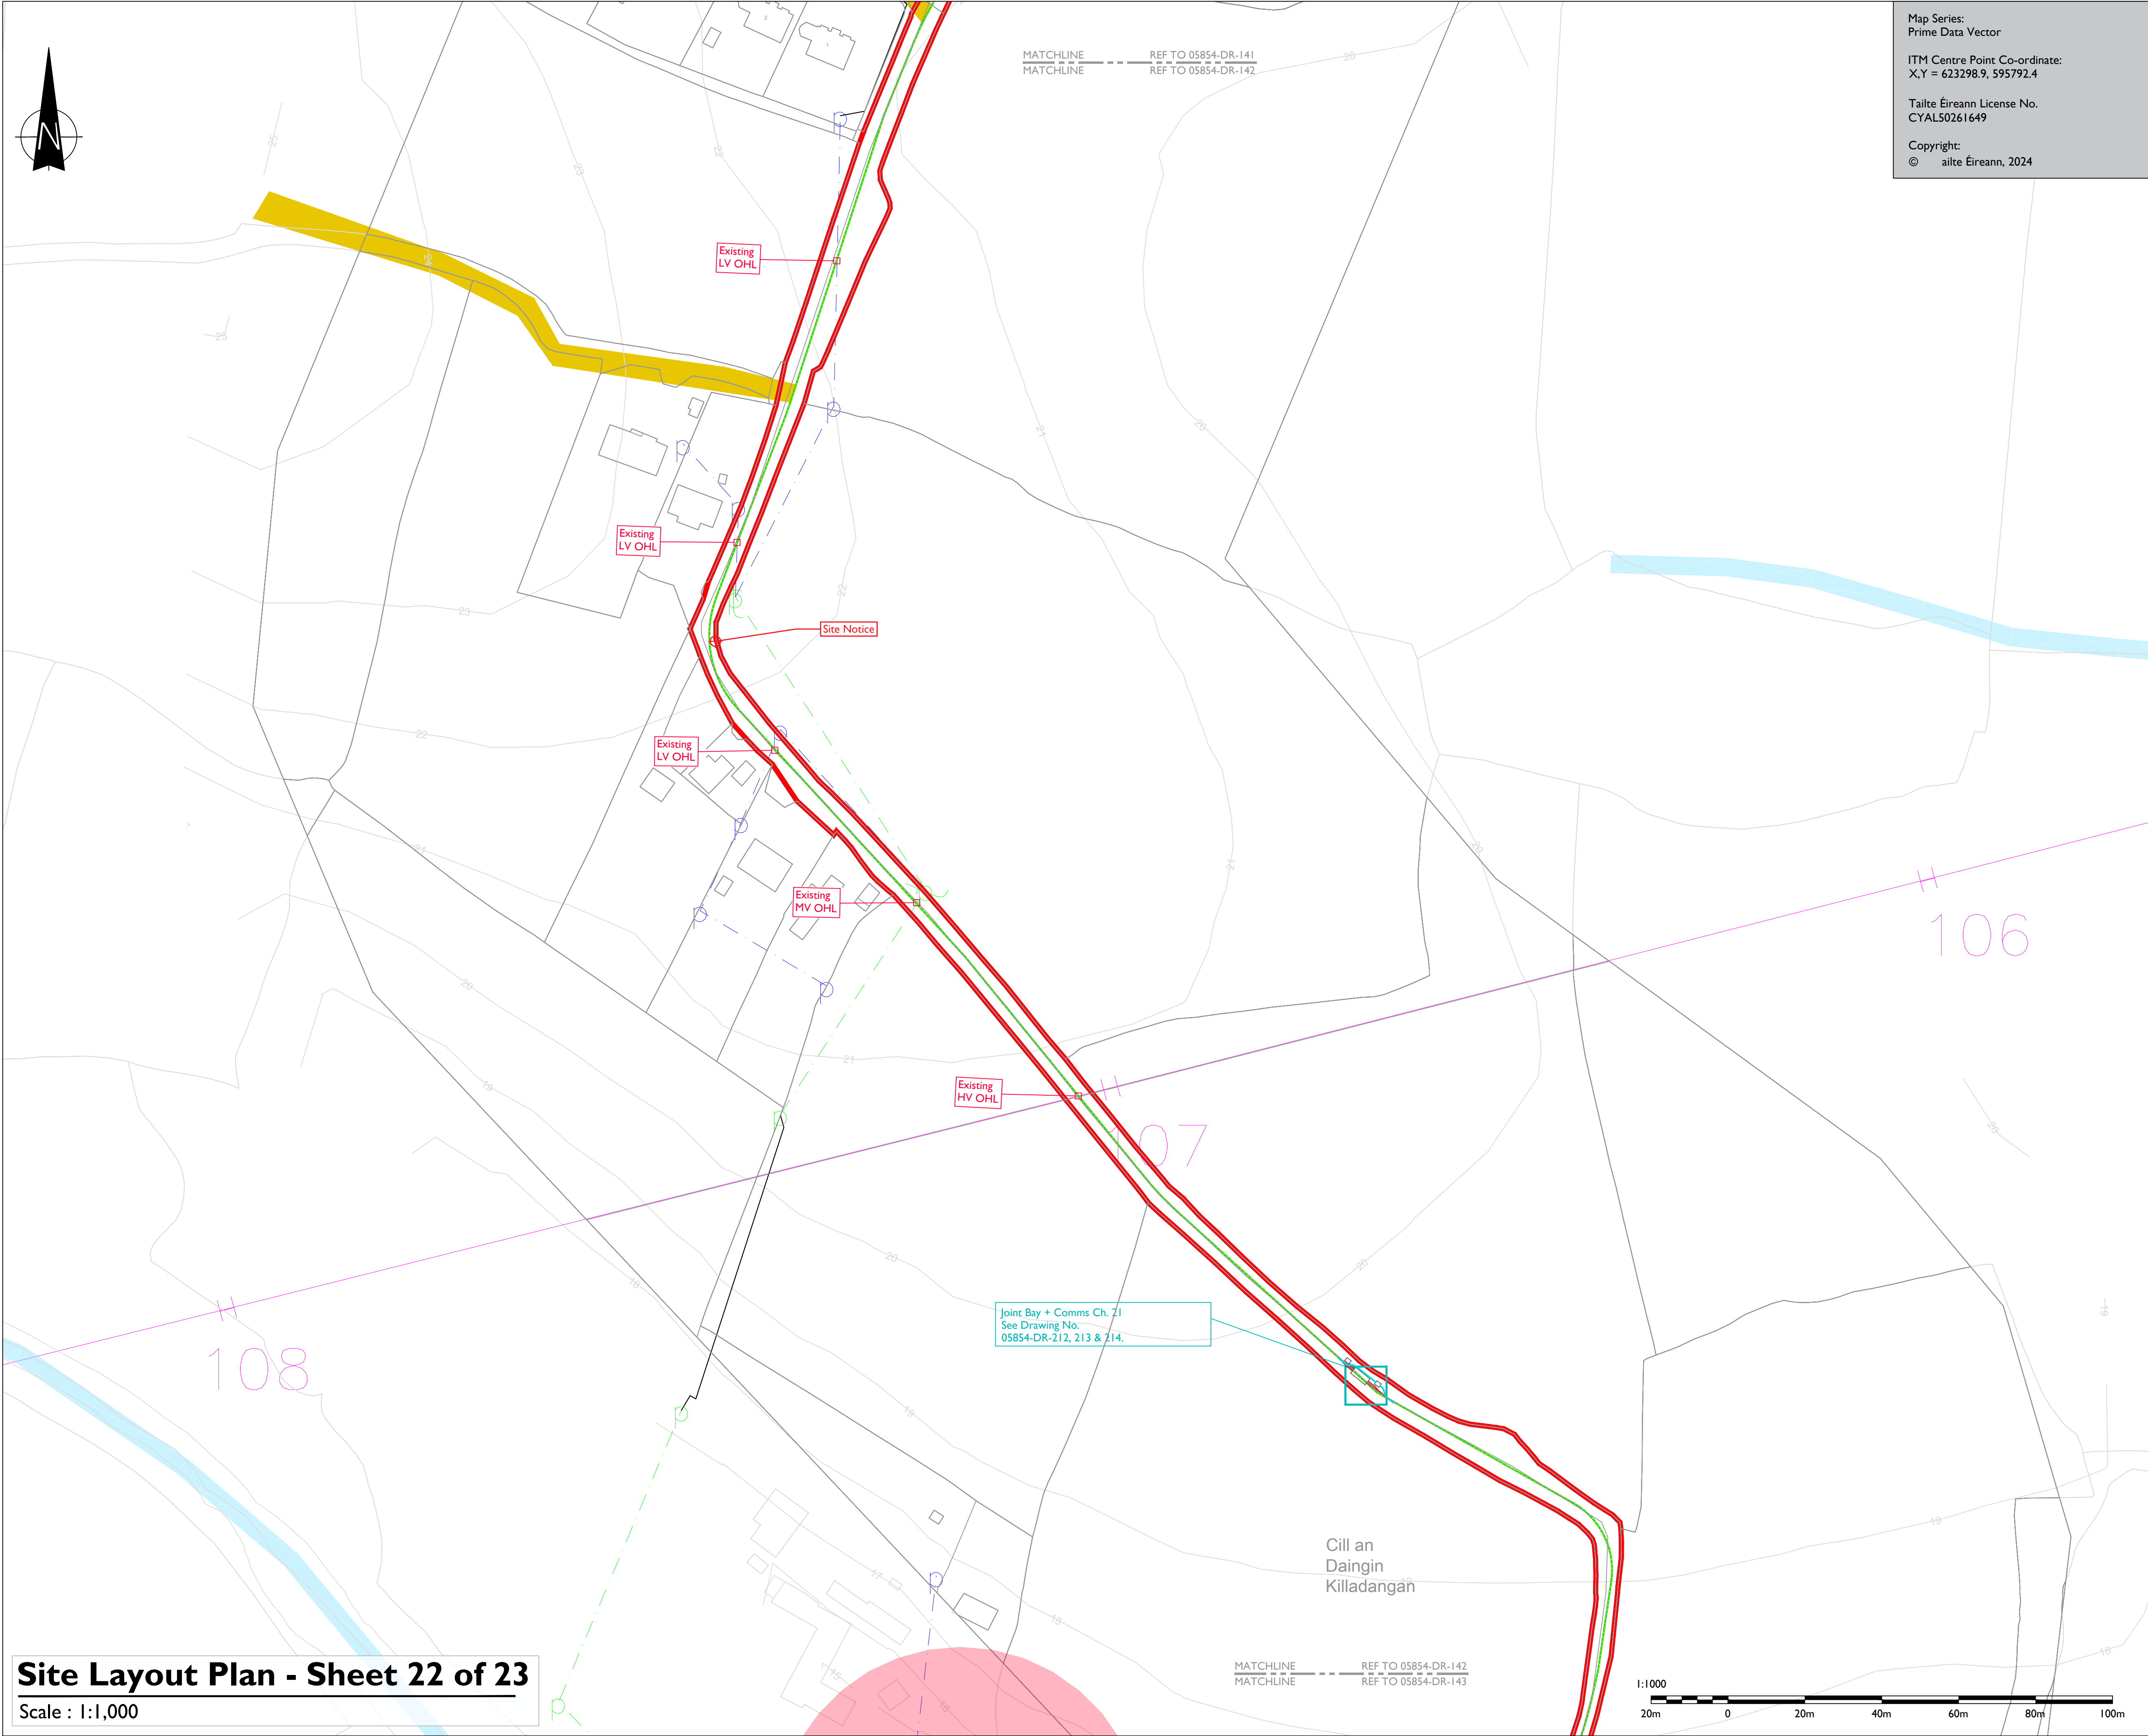

Map Series:  
Prime Data Vector

ITM Centre Point Co-ordinate:  
X,Y = 623298.9, 595792.4

Tailte Éireann License No.  
CYAL50261649

Copyright:  
© alite Éireann, 2024



Head Office  
Beenreigh,  
Abbeydorney,  
Tralee, Co. Kerry  
Ireland  
Tel: 00353 66 7135710

Regional Office  
Basepoint Business Centre  
Stroudley Road, Basingstoke,  
Hampshire,  
RG24 8UP, UK  
Tel: 00 44 1256406664

PROJECT

## Scart Mountain WF

### 110 kV Grid Connection

CLIENT



CONSULTANTS



- NOTES: -
- This drawing is to be used only for the purpose of the planning application and is subject to detailed design.
  - Position of underground cable and location of joint bays, links boxes and comms chambers may vary depending on site conditions.
  - Position of link boxes and comms chambers is to be agreed onsite with EirGrid/ESB.
  - Other services may be encountered on the route.
  - Position of HDD launch/reception shown points are indicative only and will be subject to site investigation works and detailed design.

LEGEND: -

|                                                                   |       |
|-------------------------------------------------------------------|-------|
| Proposed UGC: (15.5 km)                                           | ----- |
| Red Line Boundary                                                 | ----- |
| 110 kV Joint Bay                                                  | ----- |
| Contours                                                          | ----- |
| Existing Lake, River / Stream Network shown thus                  | ----- |
| Existing ESB OHL 110kV & 38kV Network shown thus                  | ----- |
| Existing ESB LV/MV Networks shown thus                            | ----- |
| Existing ESB UG LV/MV Networks shown thus                         | ----- |
| Existing Irish Water Network shown thus                           | ----- |
| Recorded Monuments & associated Zone of Notification denoted thus | ----- |
| Site Notice shown thus                                            | ----- |
| Rights of way shown thus                                          | ----- |

| ISSUE/REVISION |            |                              |
|----------------|------------|------------------------------|
|                |            |                              |
| P06            | 30.09.2025 | For Planning, BLB Updated.   |
| P05            | 09.07.2025 | For Planning                 |
| P04            | 17.12.2024 | Wind Farm RLB Updated.       |
| P03            | 26.11.2024 | For Planning                 |
| P02            | 11.07.2024 | For Planning                 |
| P01            | 31.05.2024 | Revised Route + S/S Location |
| P00            | 03.11.2023 | Issued For Planning          |
| I/R            | DATE       | DESCRIPTION                  |

PROJECT NUMBER

**05-854**

SHEET TITLE

Site Layout Plan  
Sheet 22 of 23

SHEET NUMBER

**05854-DR-142**