




Photo No 1


- NOTES:
- All dimensions are shown in meters unless otherwise stated
 - No structural surveys have been carried out and the proposals are subject to detail design
 - Drawings are in compliance with ESNB/EirGrid specification requirements for shallow formation, bridge crossings, etc.
 - HDD launch and reception pit locations to be determined following site investigation

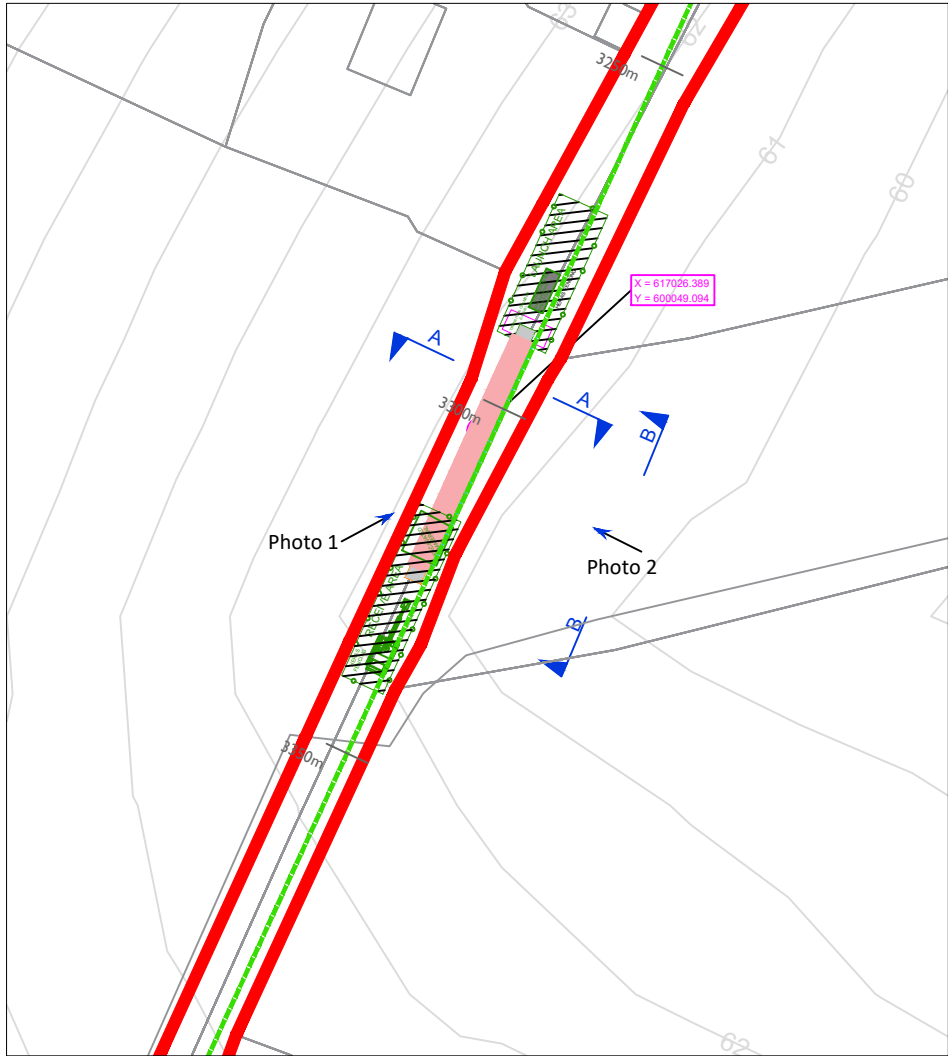


Plan View Watercourse 1
Scale ; 1:1000



Photo No 2

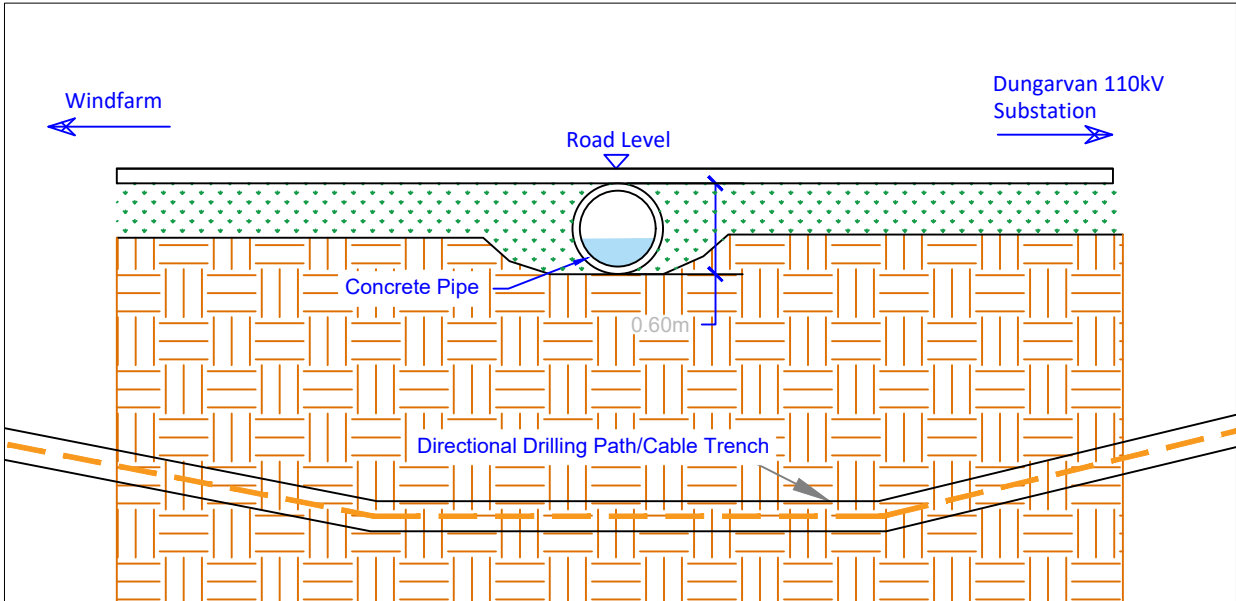

Section B-B
Scale ; 1:50

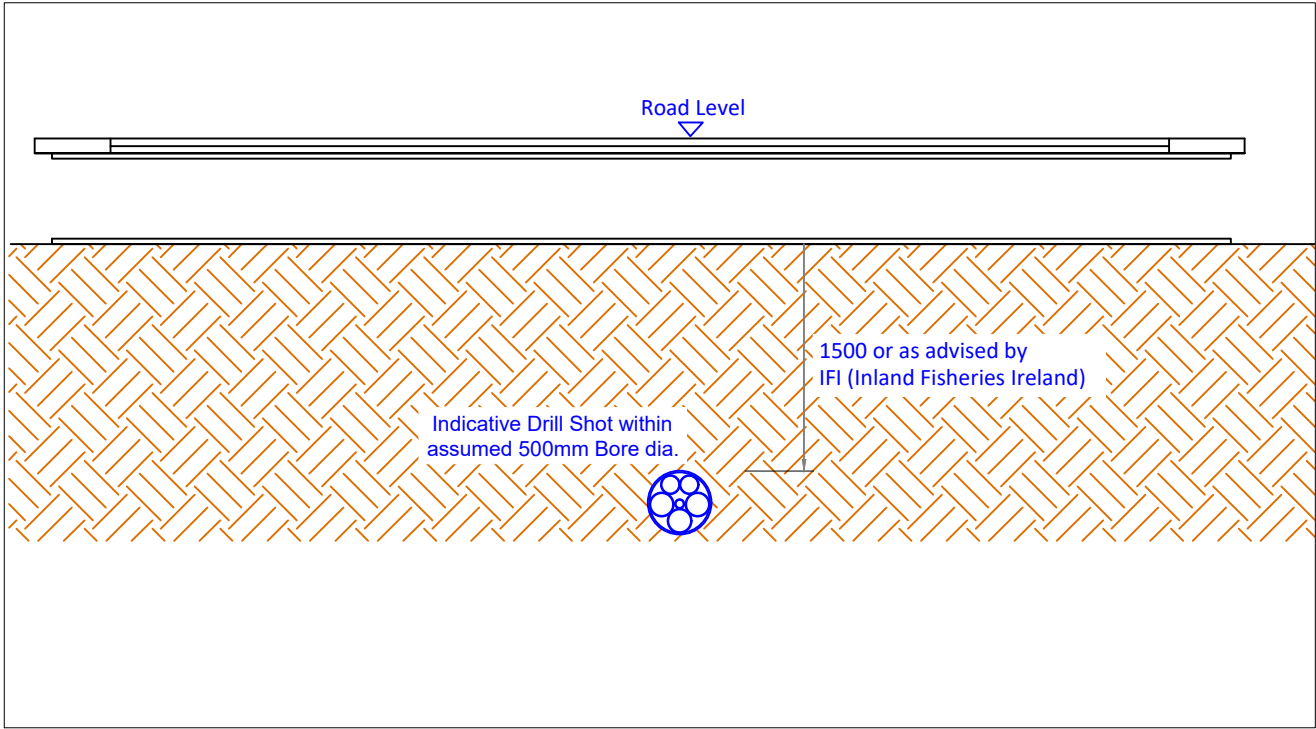

Section A-A
Scale ; 1: 50



Head Office
Beenreigh,
Abbeydorney,
Tralee, Co. Kerry
Ireland
Tel: 00353 66 7135710



PROJECT
Scart Mountain Wind Farm
110 kV Grid Connection
PROJECT NUMBER
05-854
SHEET NUMBER
05854-DR-218

SHEET TITLE
Watercourse 1 Crossing Detail
Scart Stream Culvert
DRAWING STATUS
For Planning

ISSUE/REVISION		
P0	10.06.2024	Issued For Planning
I/R	DATE	DESCRIPTION