




Photo No 1

- NOTES:
- All dimensions are shown in meters unless otherwise stated
 - No structural surveys have been carried out and the proposals are subject to detail design
 - Drawings are in compliance with ESBN/EirGrid specification requirements for shallow formation, bridge crossings, etc.
 - HDD launch and reception pit locations to be determined following site investigation

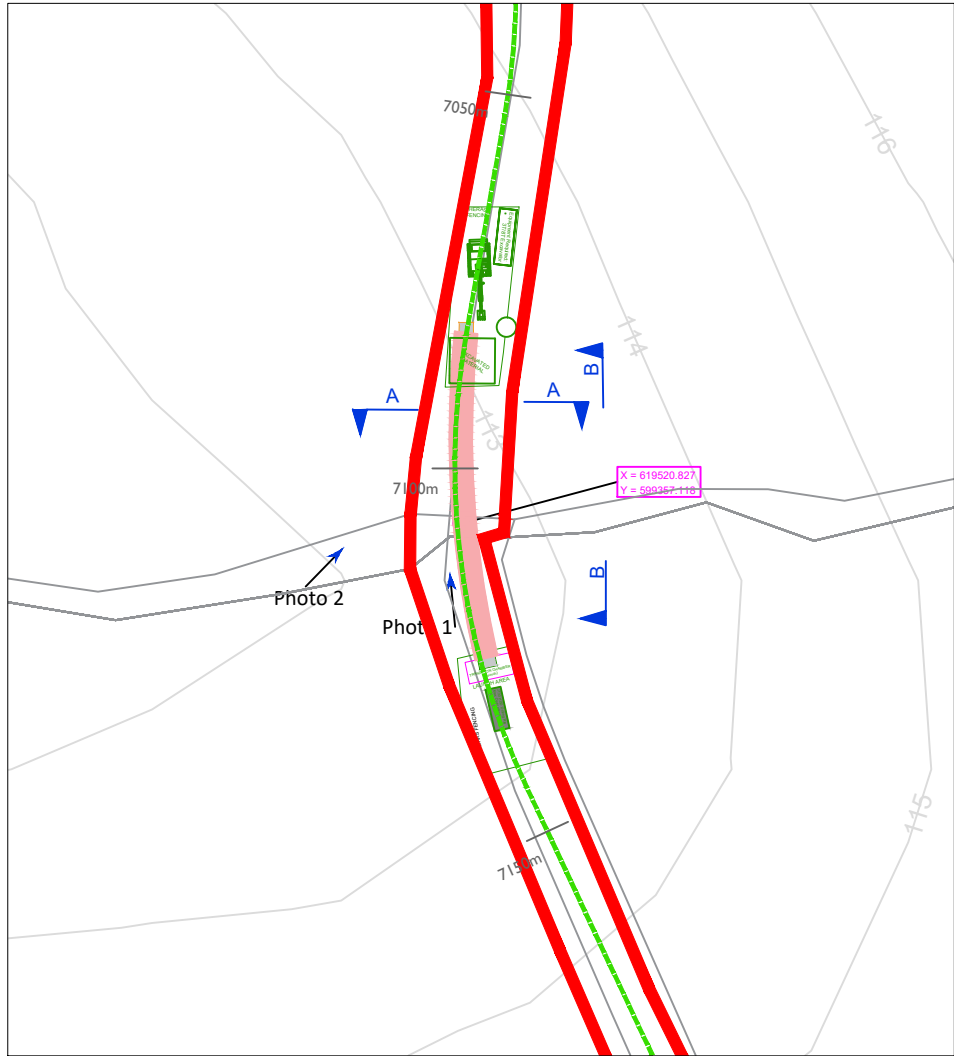


Plan View Watercourse 3

Scale ; 1:1000




Photo No 2

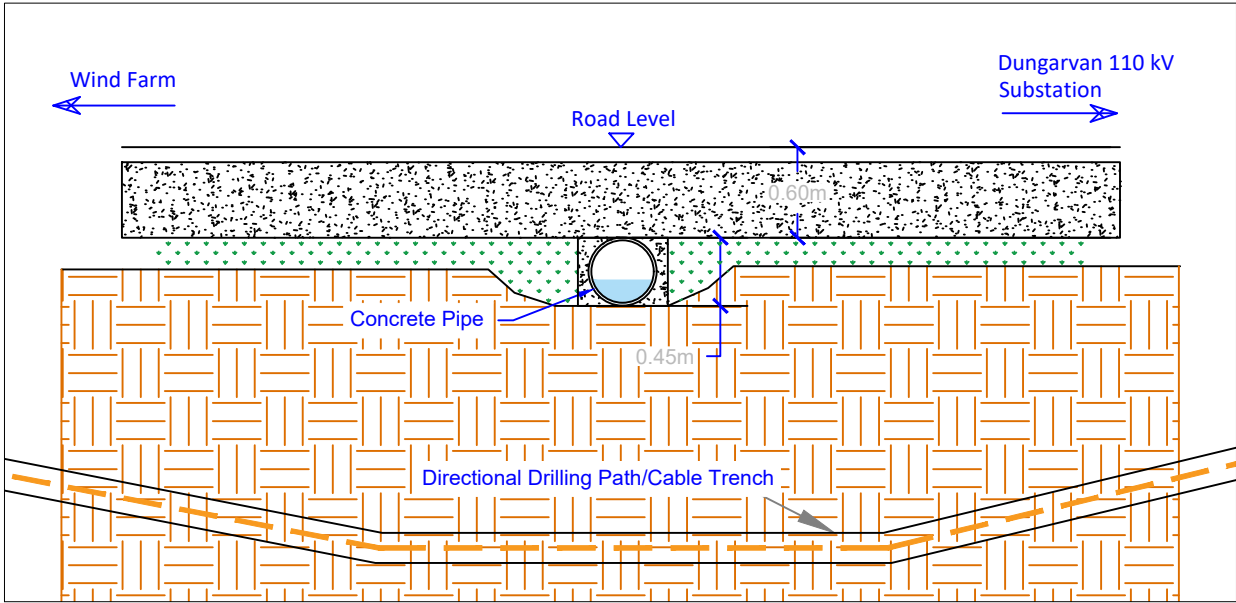

Section B-B

Scale ; 1:50

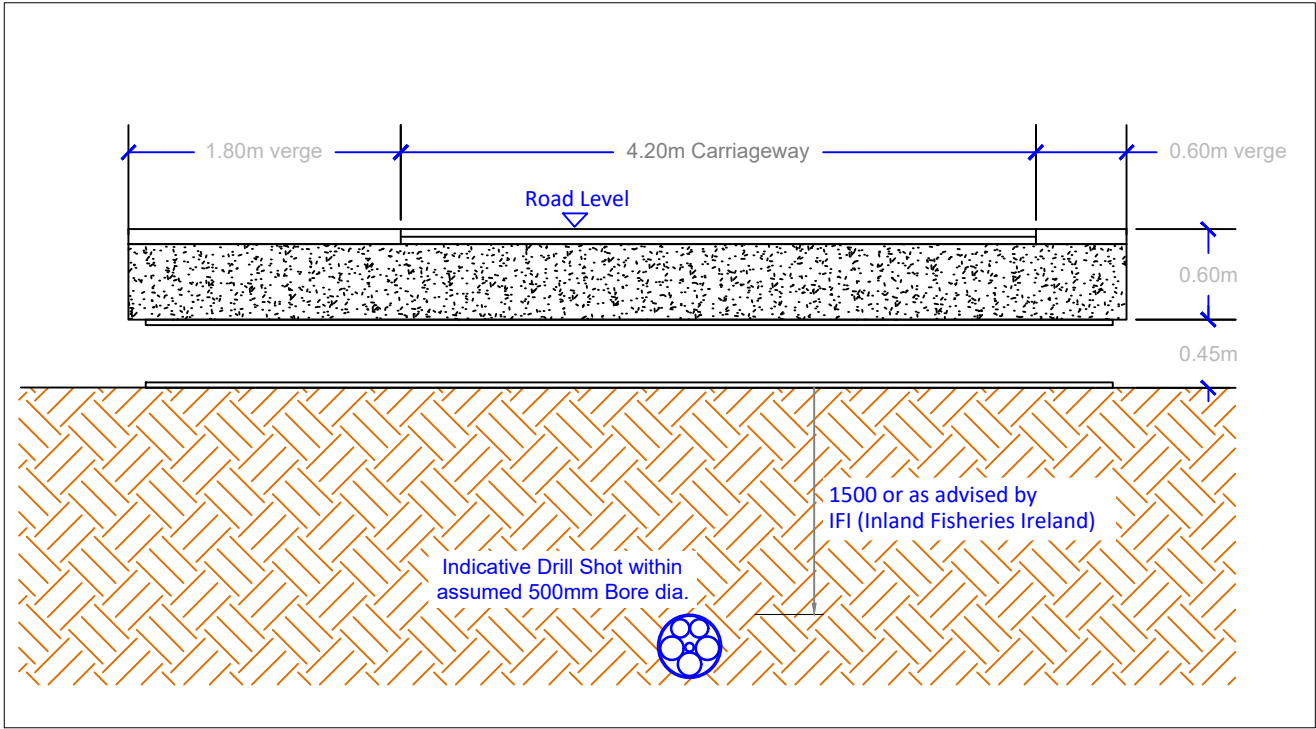

Section A-A

Scale ; 1: 50



Head Office
Beenreigh,
Abbeydorney,
Tralee, Co. Kerry
Ireland
Tel: 00353 66 7135710



PROJECT
Scart Mountain Wind Farm
110 kV Grid Connection

PROJECT NUMBER
05-854

SHEET NUMBER
05854-DR-220

SHEET TITLE
Watercourse 3 Crossing Detail
Ballykerrin Middle Stream

DRAWING STATUS
For Planning

ISSUE/REVISION		
P0	10.06.2024	Issued for Planning
I/R	DATE	DESCRIPTION