
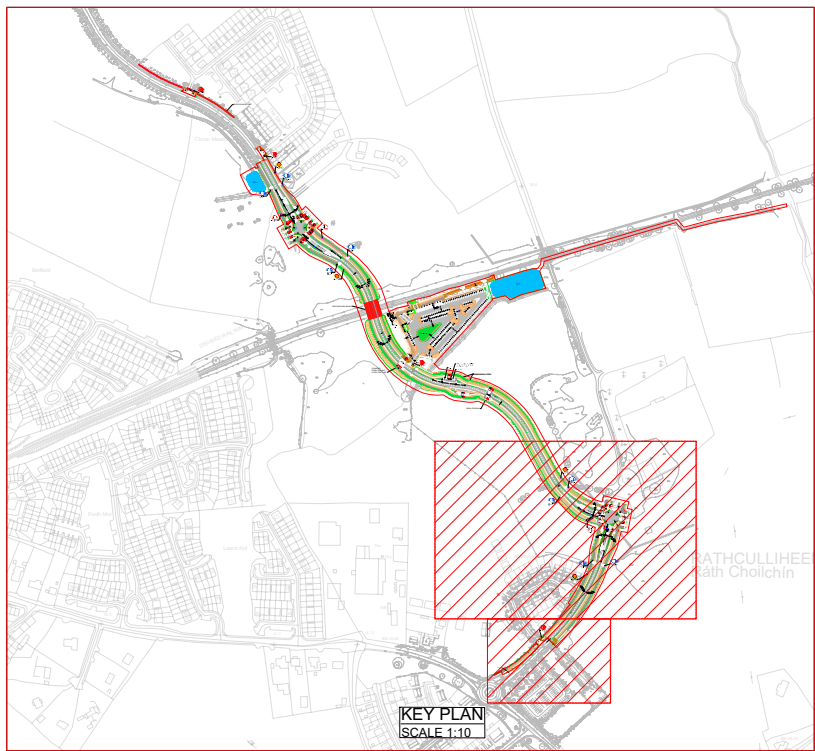


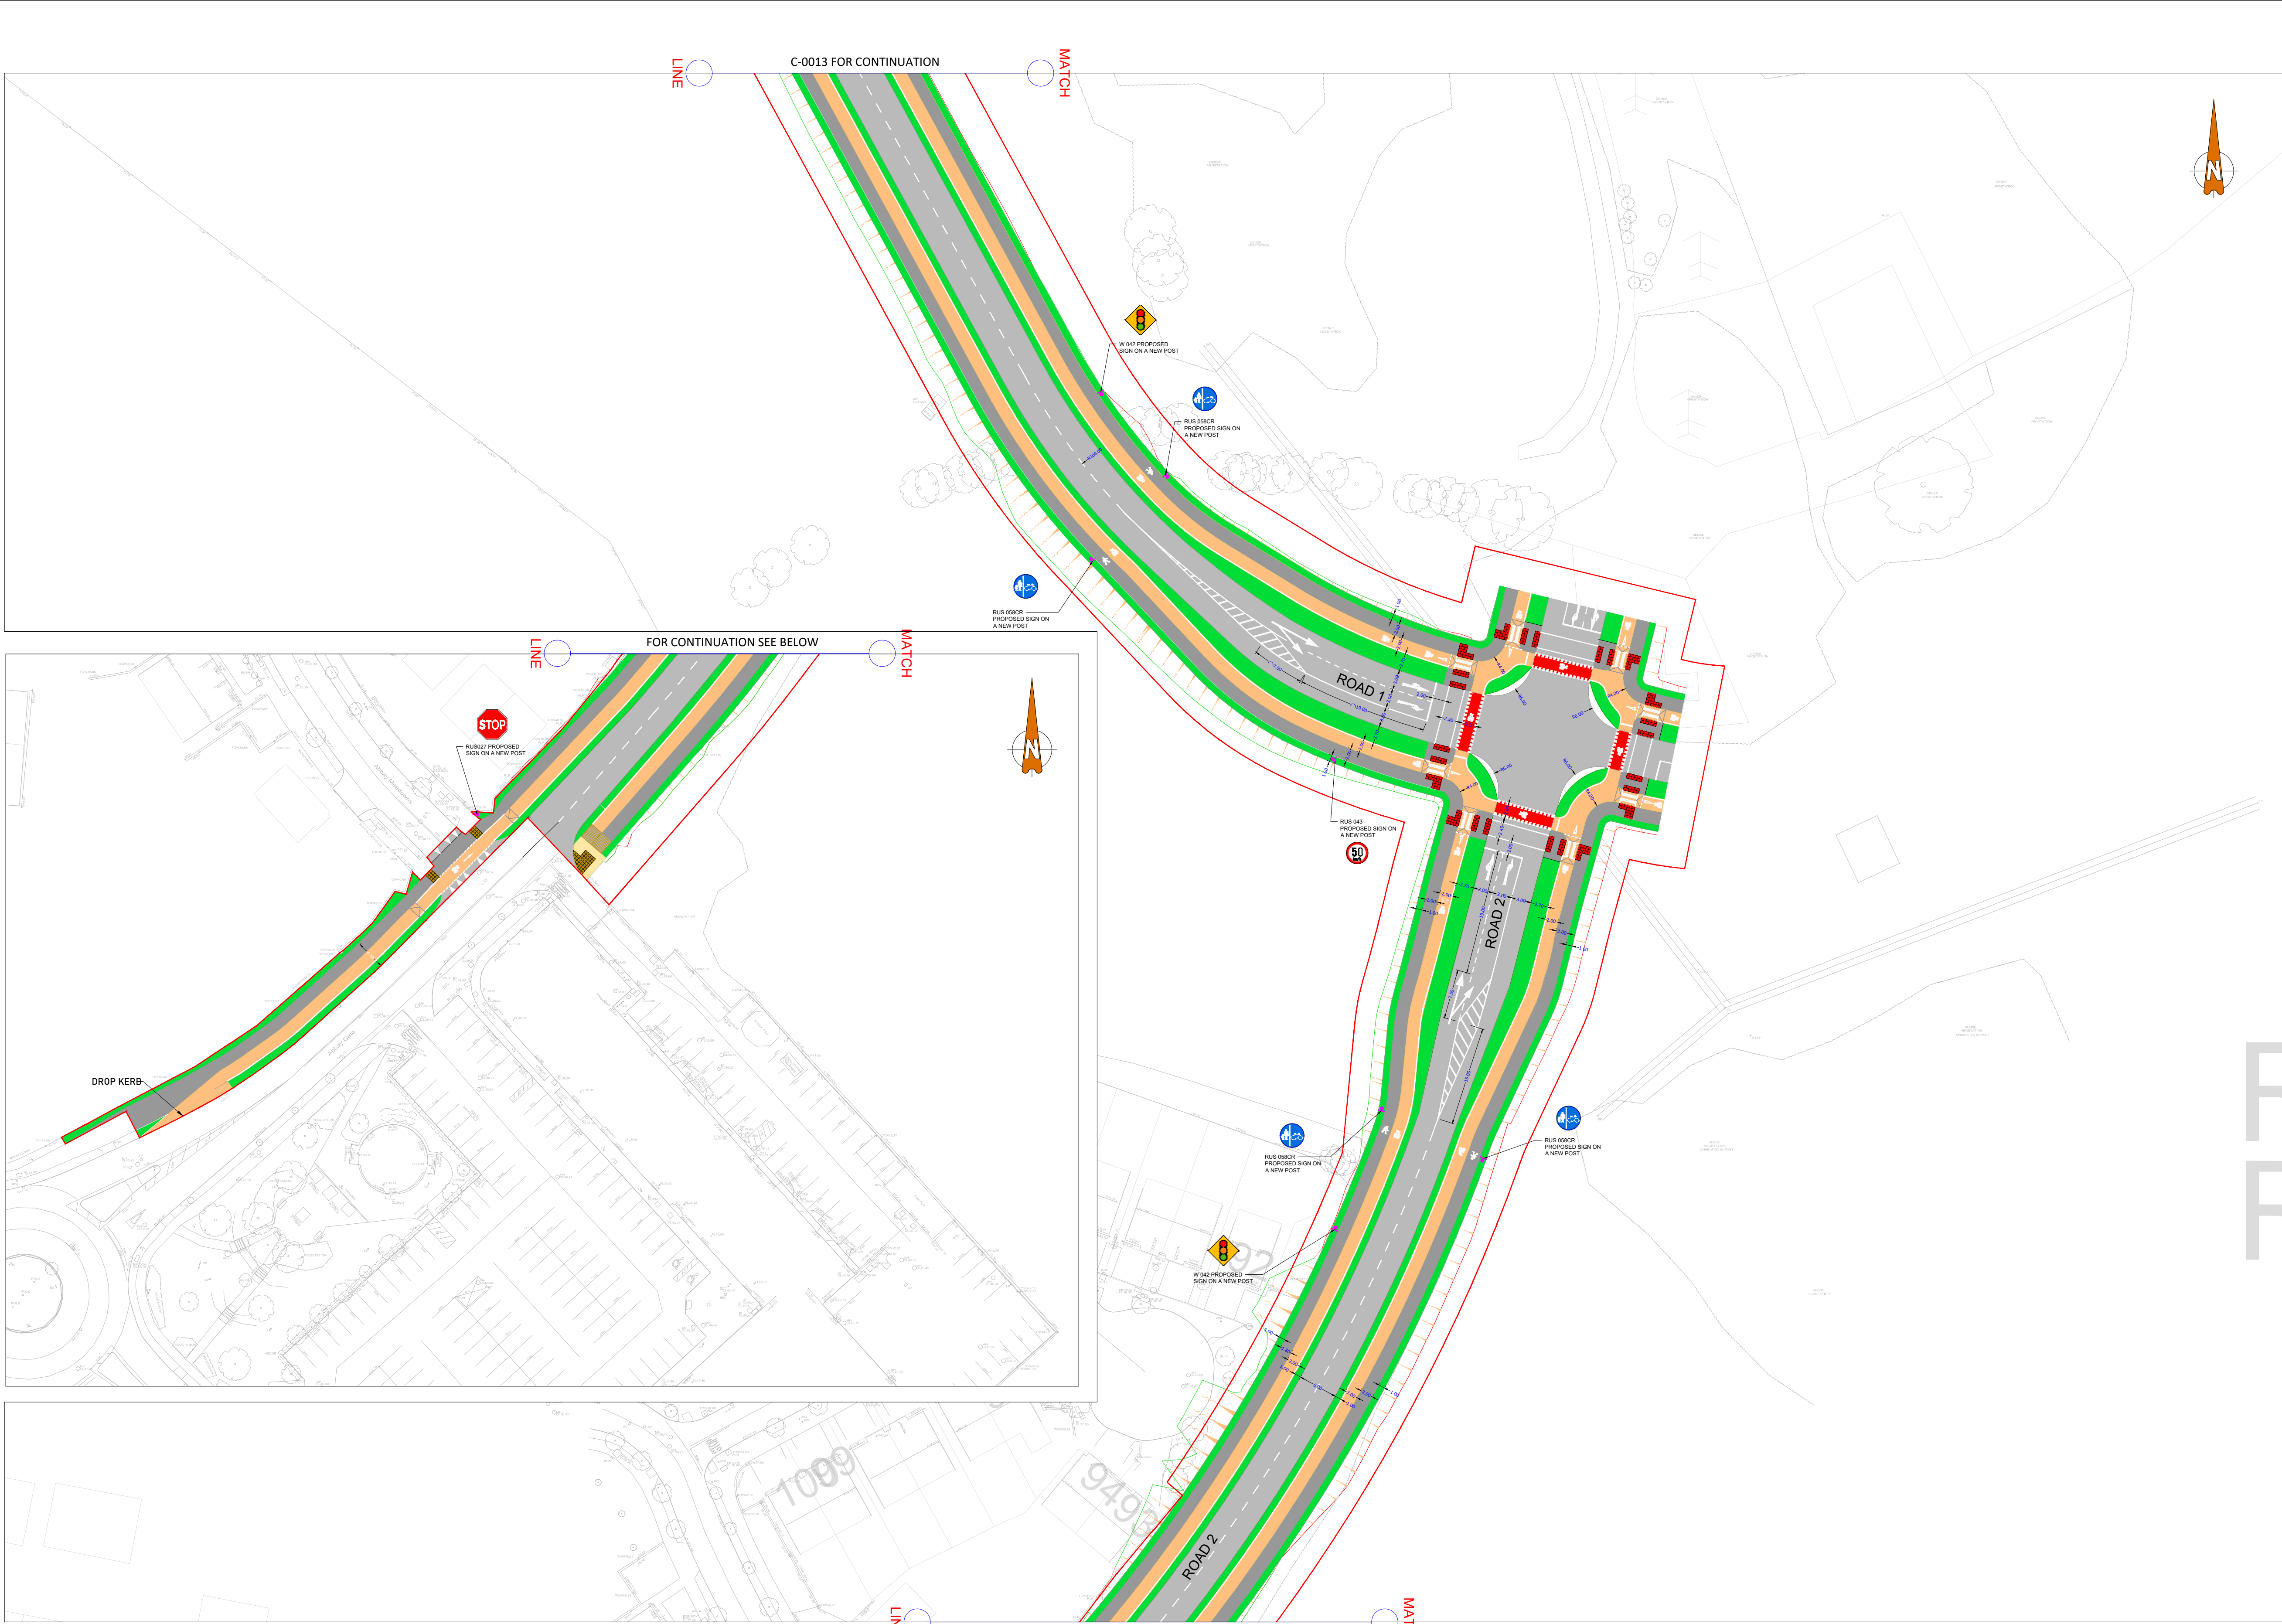

LEGEND	
PROPOSED ROAD	
PROPOSED FOOTPATH	
CYCLE LANE	
VERGE	

ROAD MARKING SCHEDULE					
KEY	REF No.	LENGTH OF LINE (m)	LENGTH OF GAP (m)	WIDTH OF LINE (m)	COLOUR
	RRM 001	CONTINUOUS	N/A	0.10	WHITE
	RRM 002B	3.0	3.0	0.10	WHITE
	RRM 003C	1.0	1.0	0.10	WHITE
	RRM 004	LANE INDICATION ARROWS AS PER FIG. 7.24 TRAFFIC SIGNS MANUAL 2019			WHITE
	RRM 005	LANE INDICATION ARROW AS PER 7.24 TRAFFIC SIGNS MANUAL 2019			WHITE
	RRM 015	DISABLE PERSON PARKING SYMBOL 7.6 TRAFFIC SIGNS MANUAL 2019			WHITE
	RRM 017	CONTINUOUS	N/A	0.20	WHITE
	RRM 018	0.3	0.3	0.10	WHITE
	RRM 023	0.75	0.75	0.10	WHITE
	RRM 030	BUS STOP MARKINGS AS PER TRAFFIC SIGNS MANUAL 2010			WHITE
	M 102	BIFURCATION ARROW AS PER TRAFFIC SIGNS MANUAL 2019			WHITE
	M 112	TRAFFIC CALMING TRIANGLE, AS PER FIG. 7.57 DOE TRAFFIC SIGNS MANUAL 2019			WHITE
STOP	M 114	WORDED MARKING, 1600mm, AS PER CHAPTER. 7.5 TRAFFIC SIGNS MANUAL 2015			WHITE
	M 115C	CYCLE TRACK TRIANGULAR YIELD MARKING AS PER SECTION 7.8 TRAFFIC SIGNS MANUAL 2019			WHITE
	M 116	CYCLE SYMBOL, 1200mm HIGH, AS PER TRAFFIC SIGNS MANUAL 2019			WHITE
	M 118	LANE DESTINATION AS PER TRAFFIC SIGNS MANUAL 2019			WHITE
	M 125	LANE INDICATION ARROW AS PER 7.24 TRAFFIC SIGNS MANUAL 2019			WHITE
	M 131	CONTINUOUS	N/A	0.10	WHITE

PLANNING DRAWING.
NOT FOR CONSTRUCTION.
ALL LEVELS GIVEN ARE
RELATIVE TO ORDNANCE DATUM.
THIS DRAWING HAS BEEN ISSUED FOR INFORMATION
PURPOSES ONLY AND MUST NOT BE USED
FOR CONSTRUCTION UNDER ANY CIRCUMSTANCES

- THIS DRAWING TO BE READ IN CONJUNCTION WITH ALL OTHER RELEVANT DESIGN TEAM DRAWINGS AND SPECIFICATIONS.
- FOR SETTING OUT REFER TO ARCHITECT'S DRAWINGS. DO NOT SCALE THIS DRAWING. USE FIGURED DIMENSIONS ONLY.
- NO PART OF THIS DOCUMENT MAY BE REPRODUCED OR TRANSMITTED IN ANY FORM OR STORED IN ANY RETRIEVAL SYSTEM OF ANY NATURE WITHOUT THE WRITTEN PERMISSION OF O'CONNOR SUTTON CRONIN AS COPYRIGHT HOLDER EXCEPT AS AGREED FOR USE ON THE PROJECT FOR WHICH THE DOCUMENT WAS ORIGINALLY ISSUED.

Rev No.	Date	Revision Note	Drn by	Chkd by
P01	31.07.24	SUITABLE FOR INFORMATION	ZS	PR
P02	12.09.24	FOR PLANNING	RM	PR

Rev No.	Date	Revision Note	Drn by	Chkd by



OCSC
O'CONNOR · SUTTON · CRONIN
MULTIDISCIPLINARY CONSULTING ENGINEERS
Civil / Structural / Environmental / Mechanical / Electrical / Sustainability
Dublin Office: 9 Prussia Street, Dublin 7. D07 KT57.
Tel: +353 (0)1 8682000 Web: www.ocsc.ie
Dublin · London · Belfast · Galway · Cork · Birmingham

Client: KILKENNY COUNTY COUNCIL							
Project: THE SOUTH-NORTH ACCESS ROAD							
Title: ROAD MARKINGS AND SIGNS LAYOUT SHEET (3 OF 3)							
Code	Originator	Zone	Level	Type	Role	Number	Status
W383	OCSC	XX	XX	DR	C	0028	S4
Date: APR'23		Scale @ A1: 1:500		Drn by: ZS		Chkd by: PR	
				Aprvd by: AH			