

WASTEWATER NETWORK WW-1.000 - WW-1.005

- THIS DRAWING TO BE READ IN CONJUNCTION WITH ALL OTHER RELEVANT DESIGN TEAM DRAWINGS AND SPECIFICATIONS.
- FOR SETTING OUT REFER TO ARCHITECT'S DRAWINGS.
   DO NOT SCALE THIS DRAWING. USE FIGURED DIMENSIONS ONLY.
- NO PART OF THIS DOCUMENT MAY BE REPRODUCED OR TRANSMITTED IN ANY FORM OR STORED IN ANY RETRIEVAL SYSTEM OF ANY NATURE WITHOUT THE WRITTEN PERMISSION OF O'CONNOR SUTTON CRONIN AS COPYRIGHT HOLDER EXCEPT AS AGREED FOR USE ON THE PROJECT FOR WHICH THE DOCUMENT WAS ORIGINALLY ISSUED.

Rev No.	Date	Revision Note	Drn by	Chkd by
P01	31.07.24	SUITABLE FOR INFORMATION	RC	KG
P02	12.09.24	ISSUED FOR PLANNING	MC	KG

Rev No.	Date	Revision Note	Drn by	Chkd by





Dublin Office: 9 Prussia Street, Dublin 7. D07 KT57.

Tel: +353 (0)1 8682000 Web: www.ocsc.ie

Client: KILKENNY COUNTY COUNCIL
Project: SOUTH-NORTH ACCESS ROAD, FERRYBANK

Title: PROPOSED DRAINAGE
LONG SECTIONS

Dublin · London · Belfast · Galway · Cork · Birmingham Date: SEPT'24 Scale @ A1: N.T.S. Drn by: RC Chkd by: KG Aprvd by: AH

Title: PROPOSED DRAINAGE
LONG SECTIONS
SHEET 7 OF 7

Code | Originator | Zone | Level | Type | Role | Number | Status | Revision | P02

PLANNING DRAWING.

NOT FOR CONSTRUCTION.

ALL LEVELS GIVEN ARE
RELATIVE TO ORDNANCE DATUM.

THIS DRAWING HAS BEEN ISSUED FOR INFORMATION
PURPOSES ONLY AND MUST NOT BE USED
FOR CONSTRUCTION UNDER ANY CIRCUMSTANCES

Vert exaggeration = 5.0 Datum = 29.0 C1.000 C1.001 Link Name Section Type 150mm 150mm Slope (1:X) 1:41.4 1:20.8 Cover Level (m) Invert Level (m) Length (m) 18.223 17.881


WW-CP-1

WW-CP-4

1350mm PUMPING STATION INLET MANHOLE

WW-CP-3

WASTEWATER NETWORK WW-CP-1.000 - WW-CP-1.001

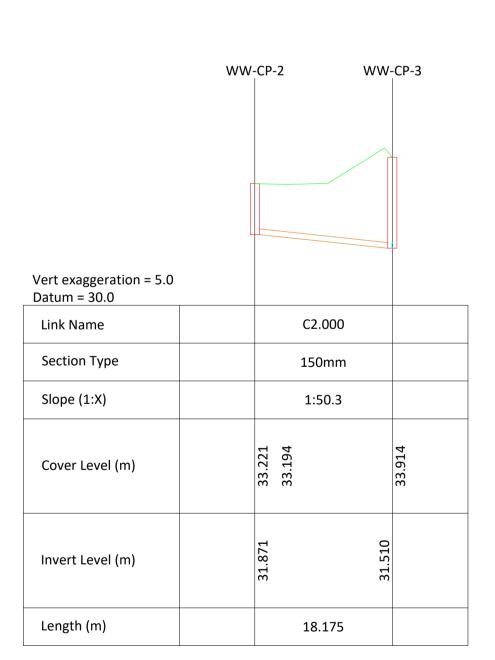

WASTEWATER NETWORK WW-CP-2.000