
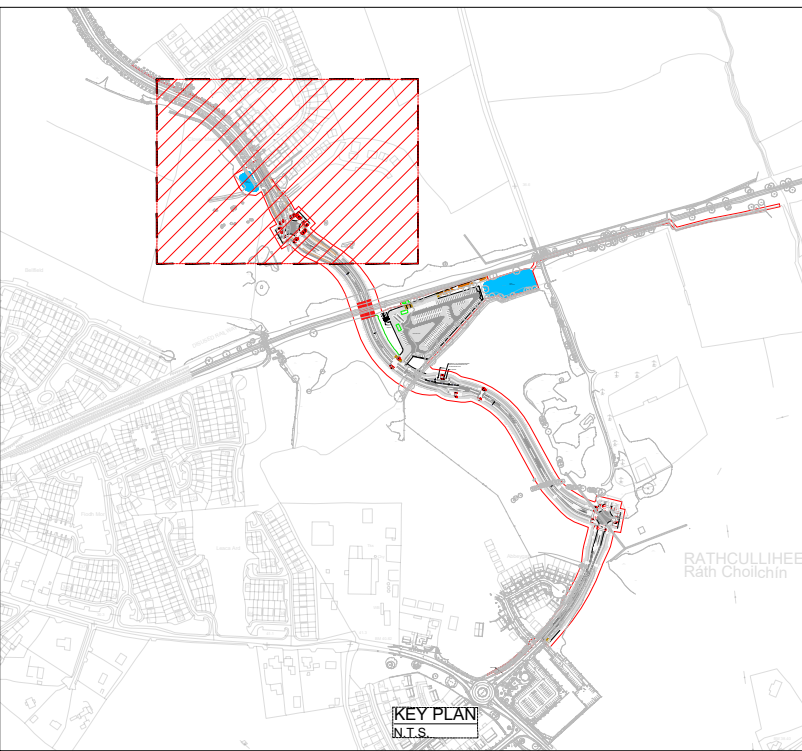


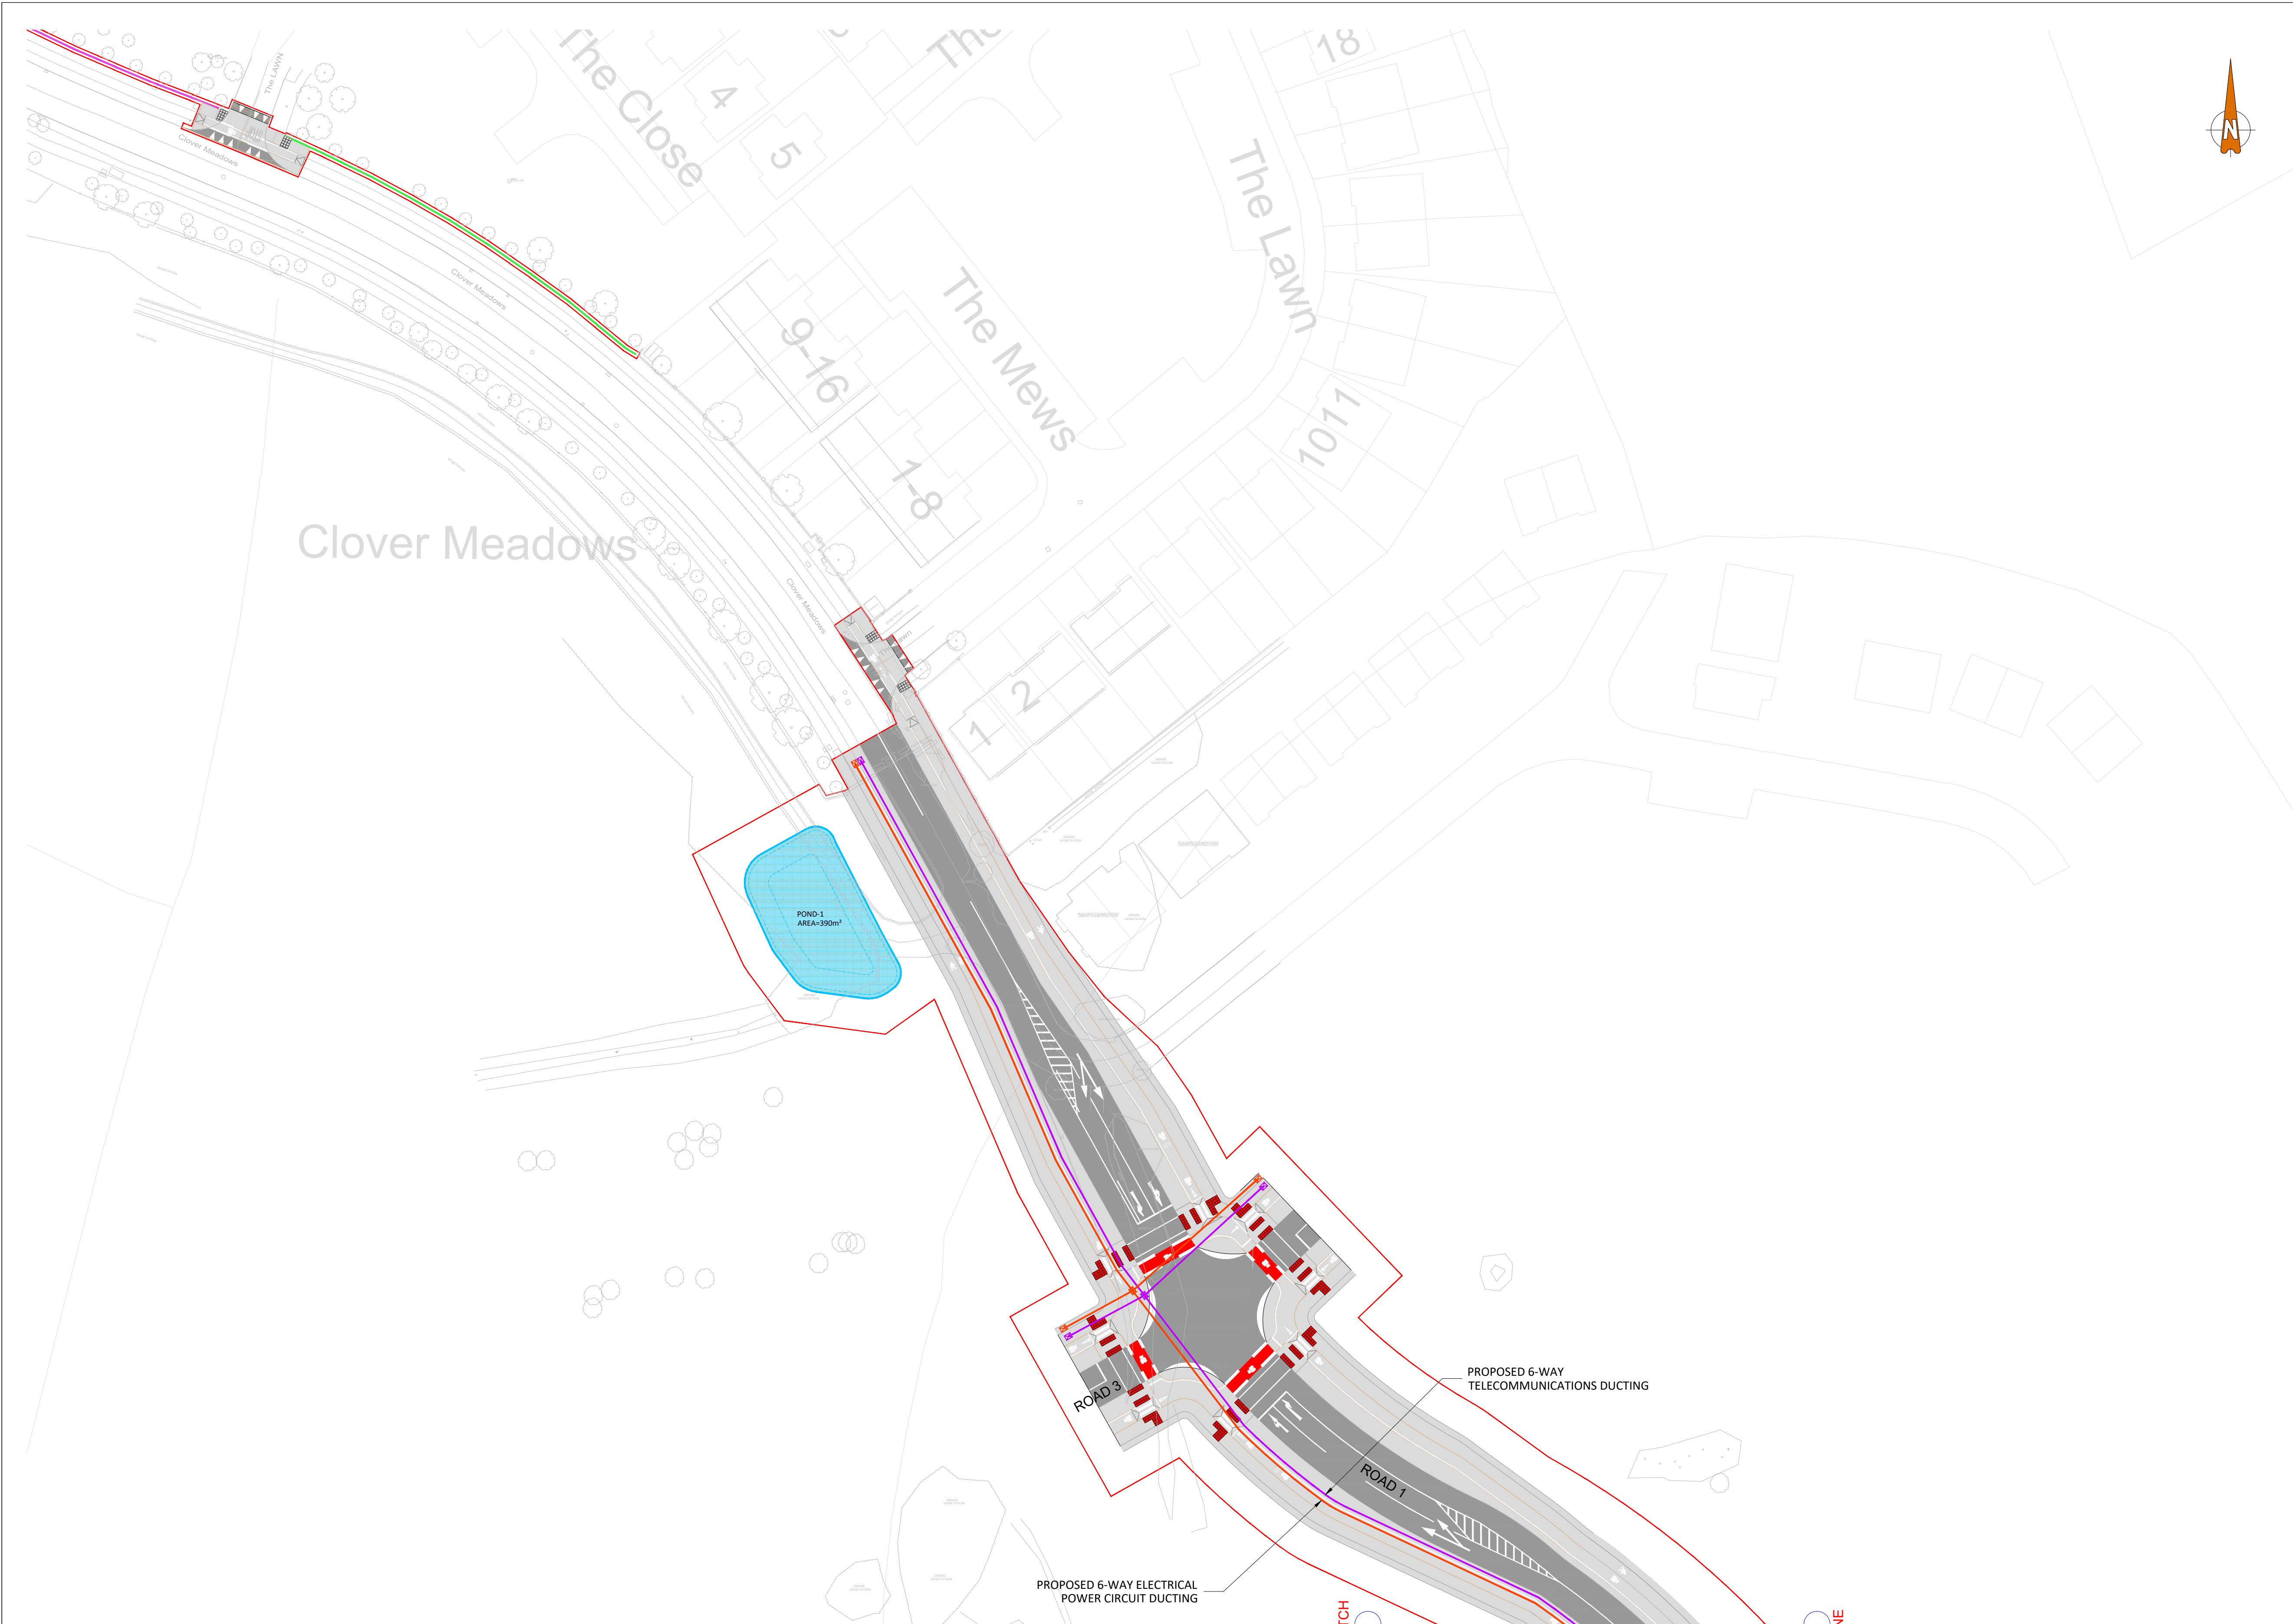

**LEGEND:**

|                                                 |  |
|-------------------------------------------------|--|
| PROPOSED TELECOMMUNICATIONS DUCTING CHAMBER     |  |
| PROPOSED ELECTRICAL DUCTING CHAMBER             |  |
| PROPOSED 6-WAY TELECOMMUNICATIONS DUCTING       |  |
| PROPOSED 6-WAY ELECTRICAL POWER CIRCUIT DUCTING |  |

**PLANNING DRAWING.**  
NOT FOR CONSTRUCTION.  
ALL LEVELS GIVEN ARE  
RELATIVE TO ORDNANCE DATUM.  
THIS DRAWING HAS BEEN ISSUED FOR INFORMATION  
PURPOSES ONLY AND MUST NOT BE USED  
FOR CONSTRUCTION UNDER ANY CIRCUMSTANCES

- THIS DRAWING TO BE READ IN CONJUNCTION WITH ALL OTHER RELEVANT DESIGN TEAM DRAWINGS AND SPECIFICATIONS.
- FOR SETTING OUT REFER TO ARCHITECT'S DRAWINGS. DO NOT SCALE THIS DRAWING. USE FIGURED DIMENSIONS ONLY.
- NO PART OF THIS DOCUMENT MAY BE REPRODUCED OR TRANSMITTED IN ANY FORM OR STORED IN ANY RETRIEVAL SYSTEM OF ANY NATURE WITHOUT THE WRITTEN PERMISSION OF O'CONNOR SUTTON CRONIN AS COPYRIGHT HOLDER EXCEPT AS AGREED FOR USE ON THE PROJECT FOR WHICH THE DOCUMENT WAS ORIGINALLY ISSUED.

| Rev No. | Date     | Revision Note            | Drn by | Chkd by |
|---------|----------|--------------------------|--------|---------|
| P01     | 31.07.24 | SUITABLE FOR INFORMATION | RC     | KG      |
| P02     | 12.09.24 | ISSUED FOR PLANNING      | MC     | KG      |
|         |          |                          |        |         |
|         |          |                          |        |         |
|         |          |                          |        |         |
|         |          |                          |        |         |

| Rev No. | Date | Revision Note | Drn by | Chkd by |
|---------|------|---------------|--------|---------|
|         |      |               |        |         |
|         |      |               |        |         |
**OCSC**  
O'CONNOR · SUTTON · CRONIN  
MULTIDISCIPLINARY CONSULTING ENGINEERS  
Civil / Structural / Environmental / Mechanical / Electrical / Sustainability  
Dublin Office: 9 Prussia Street, Dublin 7, D07 KT57.  
Tel: +353 (0)1 8682000 Web: www.ocsc.ie  
Dublin · London · Belfast · Galway · Cork · Birmingham

|                                                                     |            |      |       |      |      |        |        |
|---------------------------------------------------------------------|------------|------|-------|------|------|--------|--------|
| Client: KILKENNY COUNTY COUNCIL                                     |            |      |       |      |      |        |        |
| Project: SOUTH-NORTH ACCESS ROAD, FERRYBANK                         |            |      |       |      |      |        |        |
| Title: PROVISION FOR ADDITIONAL SERVICES                            |            |      |       |      |      |        |        |
| LAYOUT PLAN                                                         |            |      |       |      |      |        |        |
| SHEET 1 OF 3                                                        |            |      |       |      |      |        |        |
| Code                                                                | Originator | Zone | Level | Type | Role | Number | Status |
| W383                                                                | OCSC       | XX   | XX    | DR   | C    | 0571   | S4     |
| Date: SEPT'24 Scale @ A1: 1:500 Drn by: RC Chkd by: KG Aprvd by: AH |            |      |       |      |      |        |        |