


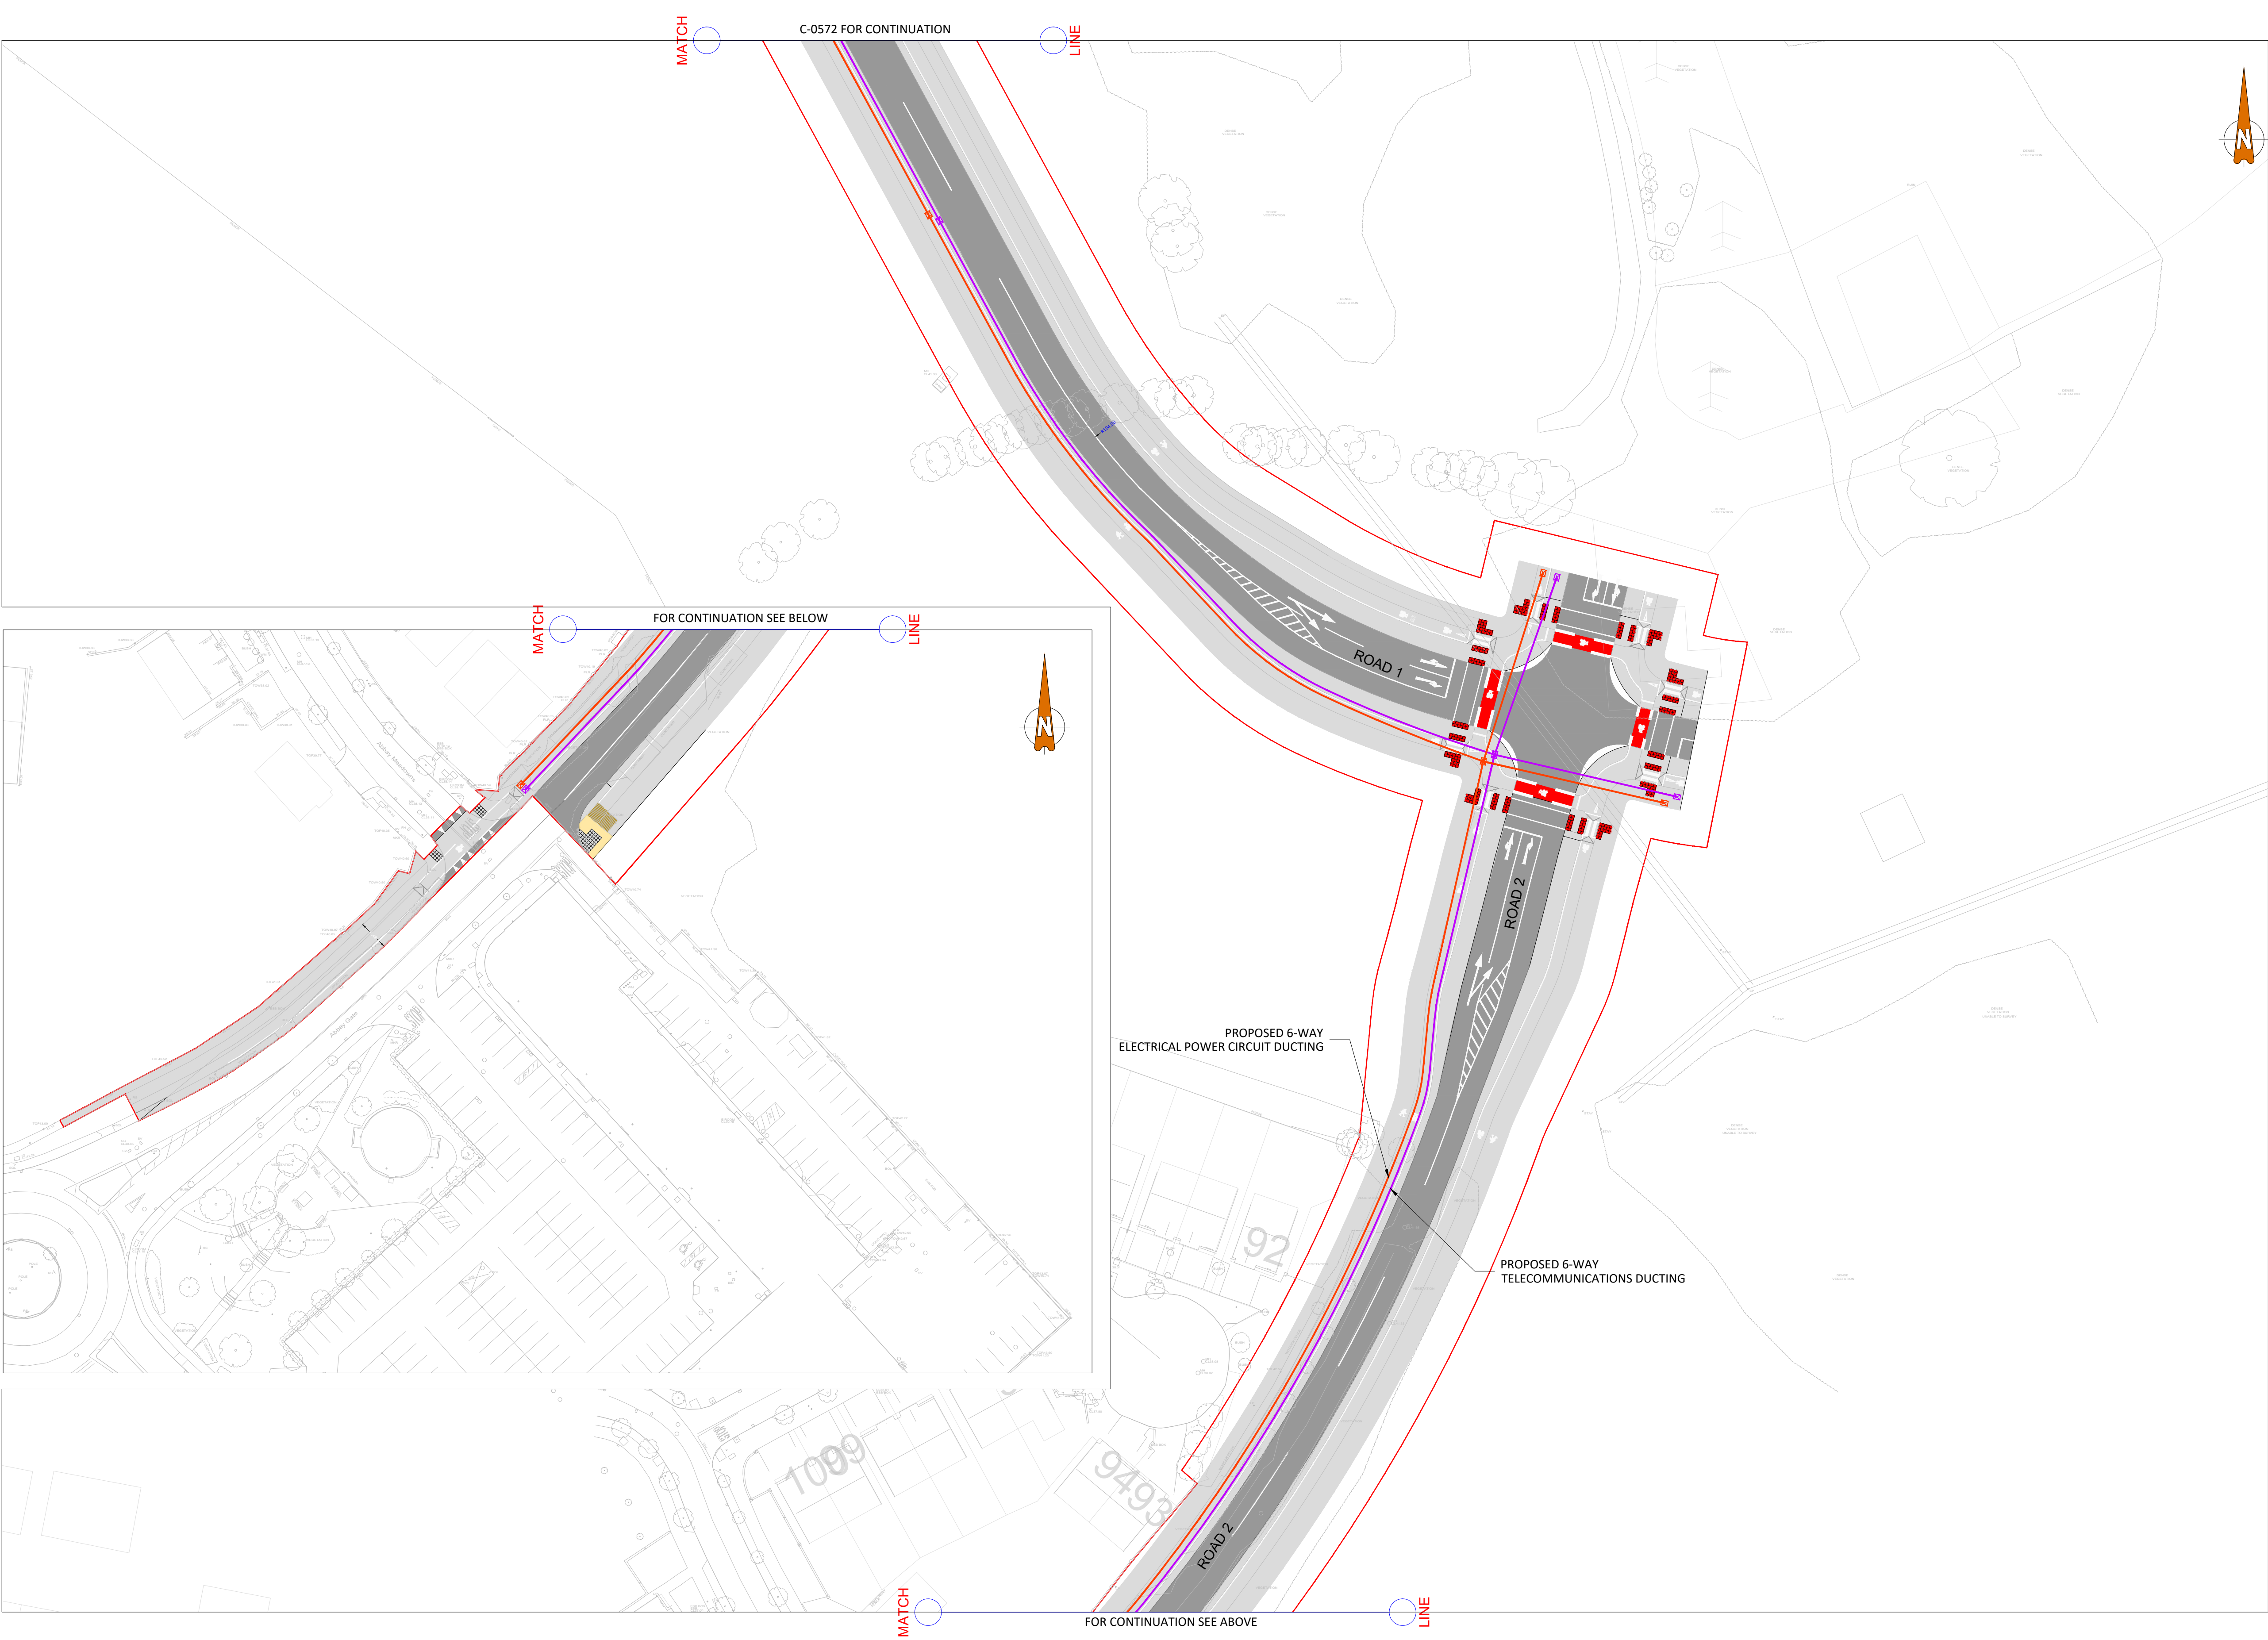

LEGEND:

PROPOSED TELECOMMUNICATIONS DUCTING CHAMBER	
PROPOSED ELECTRICAL DUCTING CHAMBER	
PROPOSED 6-WAY TELECOMMUNICATIONS DUCTING	
PROPOSED 6-WAY ELECTRICAL POWER CIRCUIT DUCTING	

PROPOSED 6-WAY ELECTRICAL POWER CIRCUIT DUCTING

PROPOSED 6-WAY TELECOMMUNICATIONS DUCTING

PLANNING DRAWING.
NOT FOR CONSTRUCTION.
ALL LEVELS GIVEN ARE
RELATIVE TO ORDNANCE DATUM.
THIS DRAWING HAS BEEN ISSUED FOR INFORMATION
PURPOSES ONLY AND MUST NOT BE USED
FOR CONSTRUCTION UNDER ANY CIRCUMSTANCES

- THIS DRAWING TO BE READ IN CONJUNCTION WITH ALL OTHER RELEVANT DESIGN TEAM DRAWINGS AND SPECIFICATIONS.
- FOR SETTING OUT REFER TO ARCHITECT'S DRAWINGS. DO NOT SCALE THIS DRAWING. USE FIGURED DIMENSIONS ONLY.
- NO PART OF THIS DOCUMENT MAY BE REPRODUCED OR TRANSMITTED IN ANY FORM OR STORED IN ANY RETRIEVAL SYSTEM OF ANY NATURE WITHOUT THE WRITTEN PERMISSION OF O'CONNOR SUTTON CRONIN AS COPYRIGHT HOLDER EXCEPT AS AGREED FOR USE ON THE PROJECT FOR WHICH THE DOCUMENT WAS ORIGINALLY ISSUED.

Rev No.	Date	Revision Note	Drn by	Chkd by
P01	31.07.24	SUITABLE FOR INFORMATION	RC	KG
P02	12.09.24	ISSUED FOR PLANNING	MC	KG

Rev No.	Date	Revision Note	Drn by	Chkd by



OCSC
O'CONNOR · SUTTON · CRONIN
MULTIDISCIPLINARY CONSULTING ENGINEERS
Civil / Structural / Environmental / Mechanical / Electrical / Sustainability
Dublin Office: 9 Prussia Street, Dublin 7, D07 KT57.
Tel: +353 (0)1 8682000 Web: www.ocsc.ie
Dublin · London · Belfast · Galway · Cork · Birmingham

Client: KILKENNY COUNTY COUNCIL									
Project: SOUTH-NORTH ACCESS ROAD, FERRYBANK									
Title: PROVISION FOR ADDITIONAL SERVICES									
LAYOUT PLAN									
SHEET 3 OF 3									
Code	Originator	Zone	Level	Type	Role	Number	Status	Revision	
W383	OCSC	XX	XX	DR	C	0573	S4	P02	
Date: SEPT'24 Scale @ A1: 1:500 Drn by: RC Chkd by: KG Aprvd by: AH									