


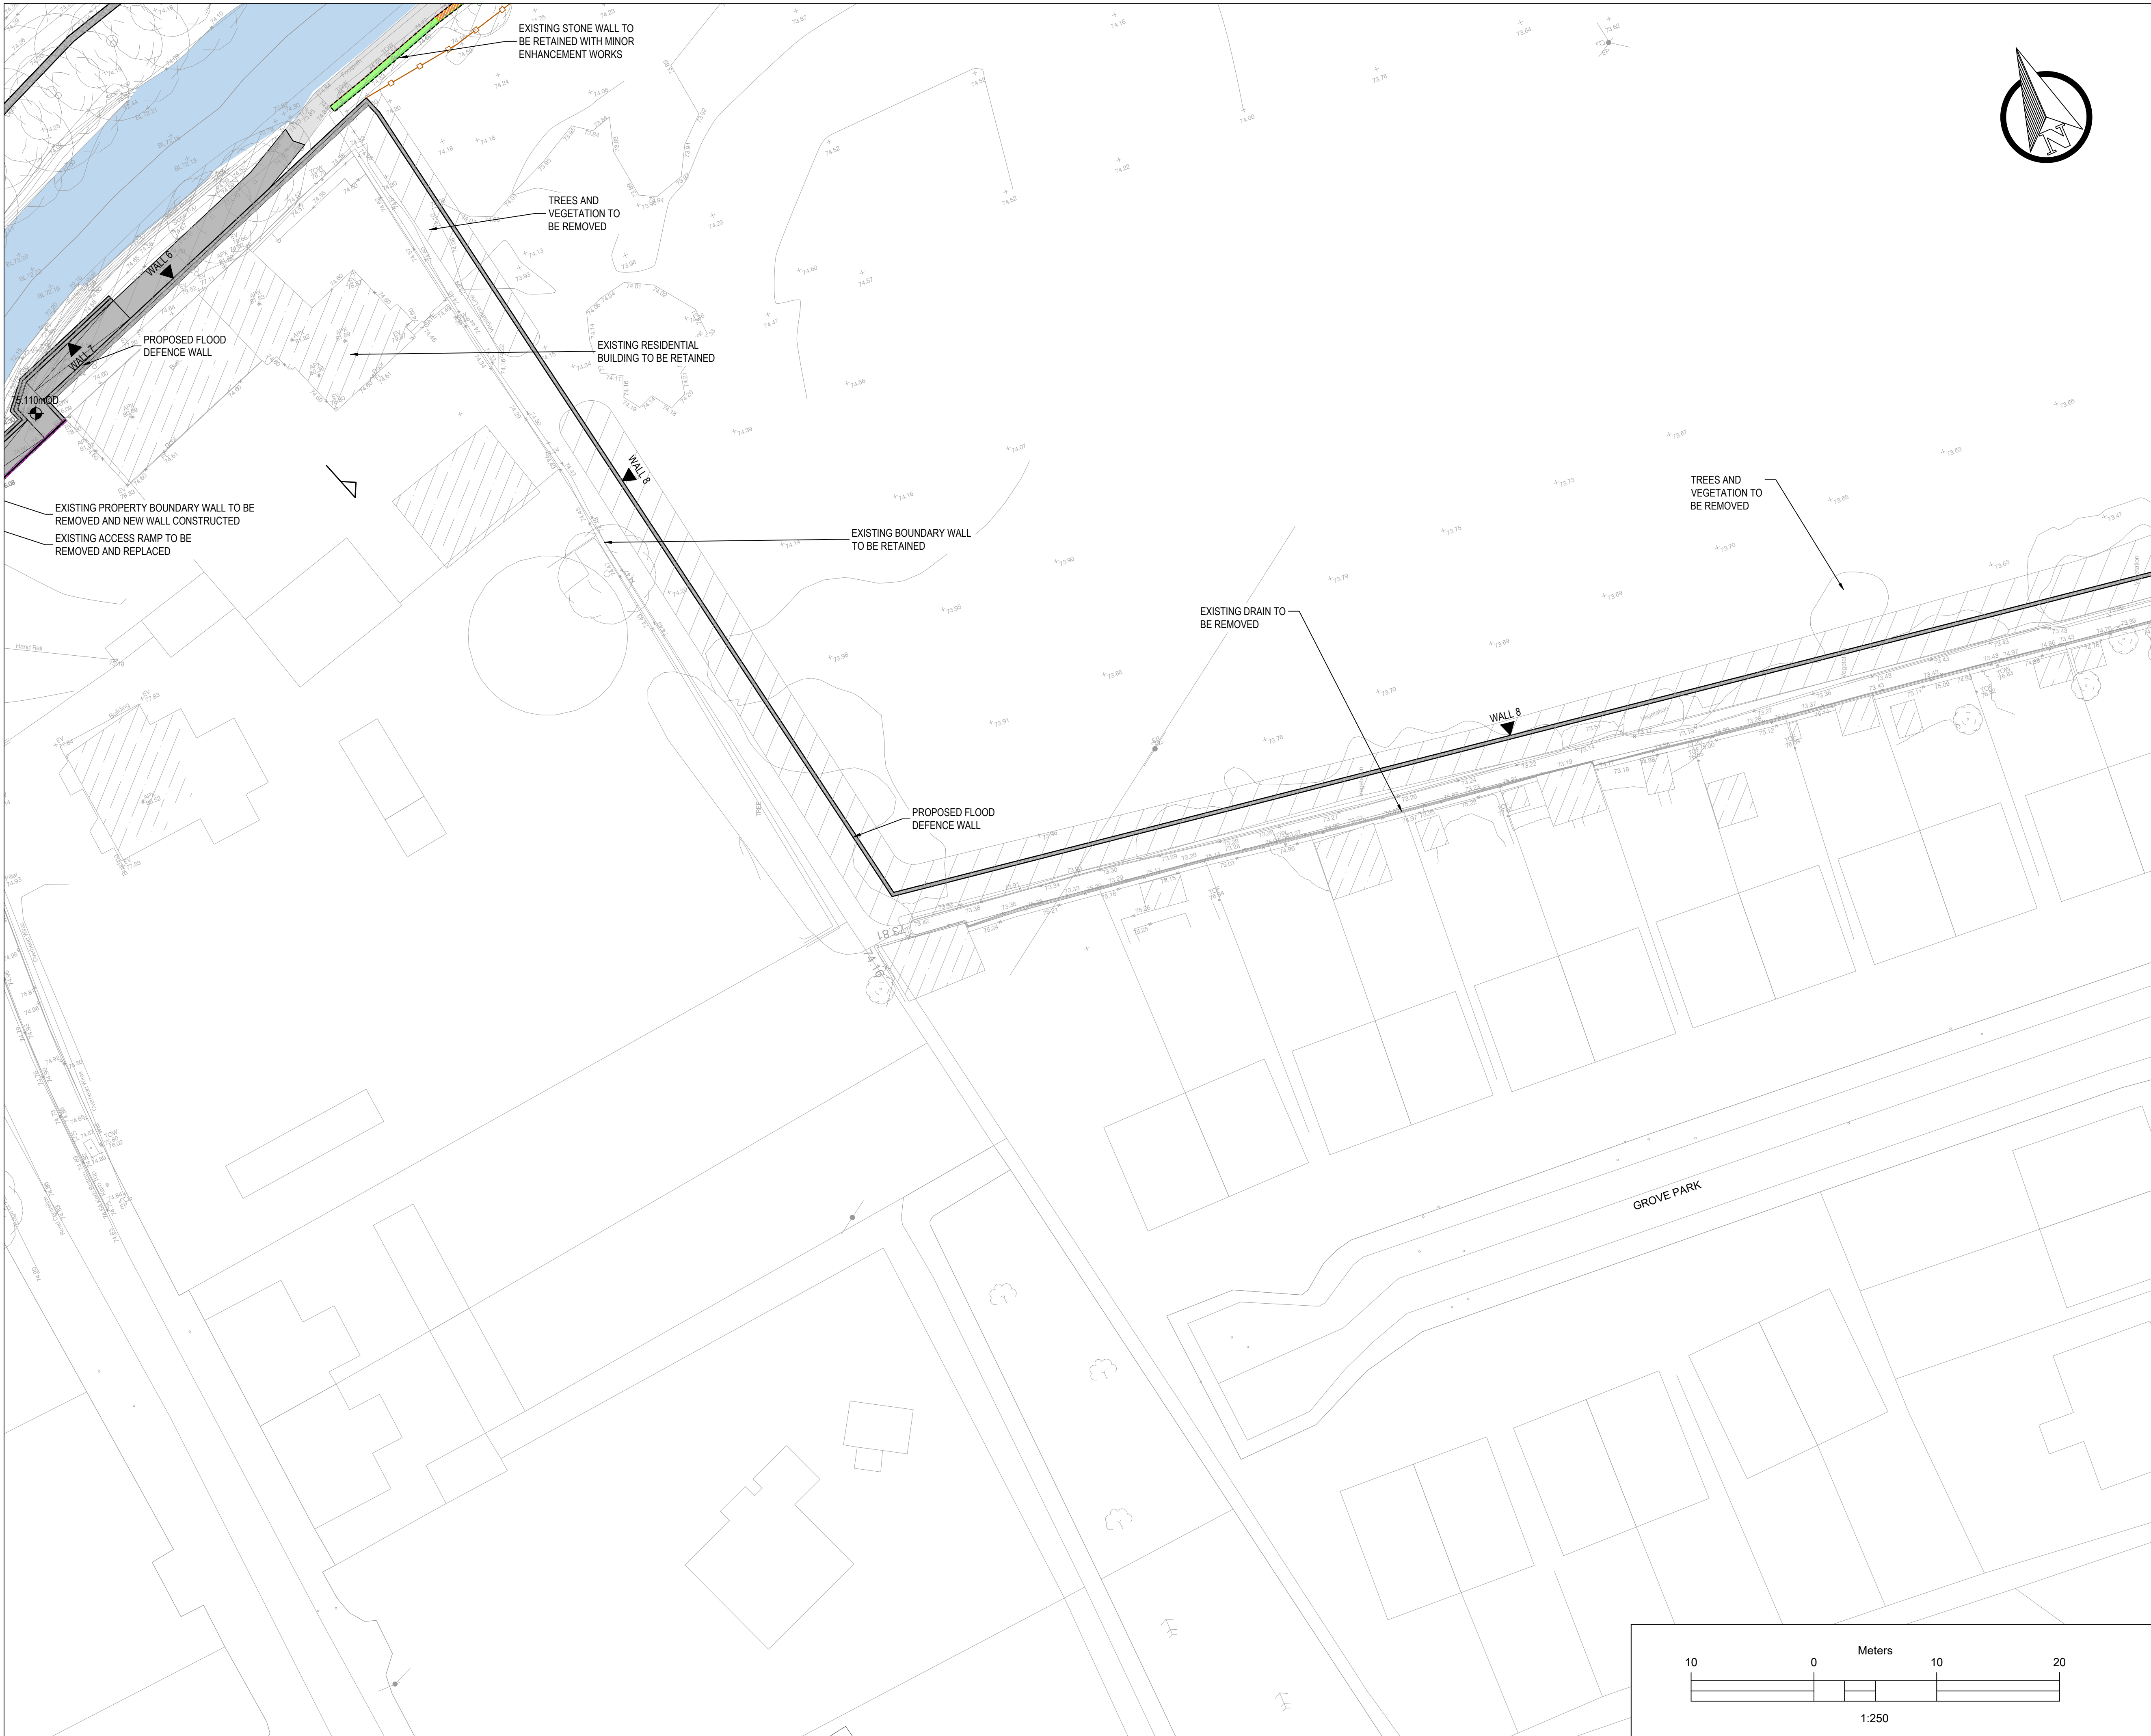

© Copyright
This drawing and any design hereon is the copyright of the
Consultants and must not be reproduced without their written
consent.

All drawings remain the property of the Consultants.

NOTES

1. ALL LEVELS IN METERS TO MALIN HEAD DATUM
2. ALL COORDINATES ARE TO IRISH TRANSVERSE
MERCATOR.
3. TAILTE ÉIREANN SURVEYING. ALL RIGHTS
RESERVED. LICENCE NUMBER CYAL50441412

LEGEND

- PROPOSED FLOOD
DEFENCE EMBANKMENT
- PROPOSED STONE
CLAD WALL
- PROPOSED NEW FLOOD
DEFENCE WALL
- EXISTING WALL TO
BE RETAINED
- EXISTING WALL TO
BE REDUCED TO
GROUND LEVEL AND
RETAINED IN-SITU
- EXISTING WALL TO BE
REMOVED
- EXISTING WALL TO BE REMOVED TO
ACCOMMODATE WORKS AND
REINSTATED TO ORIGINAL CONDITION
ON COMPLETION
- PROPOSED FENCE
- PROPOSED ACCESS GATE
- PROPOSED SURFACE WATER
PIPE/CULVERT
- TREES / VEGETATION TO BE
REMOVED
- KEY
TOE
TOW
OD
TOP OF EMBANKMENT
TOP OF WALL
ORDNANCE DATUM

CD1	A1	ISSUED FOR PLANNING	DG	ED	28/10/25
Rev	Suit	Description	Drawn	Ch'kd	Date

Client



Óifig na
nOibreacha Poiblí
Office of Public Works



Laois County Council
Áras an Chontae, Portlaoise, Co.Laois

Clients Representative



Egis Engineering Ireland Ltd.
Classton House, Dundrum Business Park, Dundrum Road, Dublin 14
www.egis-group.com

JBA Consulting Engineers and Scientists Limited
24 Grove Island, Corbally, Limerick
www.jbaconsulting.ie

Project

MOUNTMELICK FLOOD
RELIEF SCHEME

Drawing Title

SITE LAYOUT
SHEET-10 OF 40

Drawn by :	RG	Date :	15/05/24
Checked by :	MG	Date :	18/12/24
Approved by :	RK	Date :	28/10/25
Internal Project REF :	Egis: 19105	JBA: 2019s1073	
Scales :	1:250 @A1		
Stage :	PLANNING		
Drawing No. :	19105-JBB-XX-XX-DR-C-02810	Revision	C01
		Suitability Code	A1