

© Copyright  
This drawing and any design hereon is the copyright of the Consultants and must not be reproduced without their written consent.

All drawings remain the property of the Consultants.

**NOTES**

- ALL LEVELS IN METERS TO MALIN HEAD DATUM
- ALL COORDINATES ARE TO IRISH TRANSVERSE MERCATOR.
- TAILTE ÉIREANN SURVEYING. ALL RIGHTS RESERVED. LICENCE NUMBER CYAL50441412

**LEGEND**


- PROPOSED FLOOD DEFENCE EMBANKMENT
- PROPOSED STONE CLAD WALL
- PROPOSED NEW FLOOD DEFENCE WALL
- EXISTING WALL TO BE RETAINED
- EXISTING WALL TO BE REDUCED TO GROUND LEVEL AND RETAINED IN-SITU
- EXISTING WALL TO BE REMOVED
- EXISTING WALL TO BE REMOVED TO ACCOMMODATE WORKS AND REINSTATED ON COMPLETION
- PROPOSED FENCE
- PROPOSED ACCESS GATE
- PROPOSED SURFACE WATER PIPE/CULVERT
- TREES / VEGETATION TO BE REMOVED

**KEY**  
TOE  
TOW  
OD


TOP OF EMBANKMENT  
TOP OF WALL  
ORDNANCE DATUM

Rev	Suit	Description	Drawn	Chkd	Date
C01	A1	ISSUED FOR PLANNING	DG	ED	28/10/25

Client




Óifig na nOibreacha Poiblí  
Office of Public Works

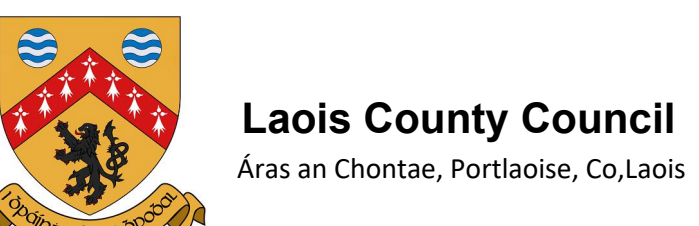

Laois County Council  
Áras an Chontae, Portlaoise, Co.Laois

Clients Representative



egis  
JBA consulting

Egis Engineering Ireland Ltd.  
Classton House, Dundrum Business Park, Dundrum Road, Dublin 14  
www.egis-group.com

JBA Consulting Engineers and Scientists Limited  
24 Grove Island, Corbally, Limerick  
www.jbaconsulting.ie

Project

MOUNTMELICK FLOOD RELIEF SCHEME

Drawing Title

SITE LAYOUT  
SHEET-32 OF 40

Drawn by :	DG	Date :	15/05/24
Checked by :	MG	Date :	18/12/24
Approved by :	ED	Date :	28/10/25
Internal Project REF :	Egis: 19105	JBA: 2019s1073	

Scales : 1:250 @A1

Stage : PLANNING

Drawing No.:	Revision	Suitability Code
19105-JBB-XX-XX-DR-C-02832	C01	A1