


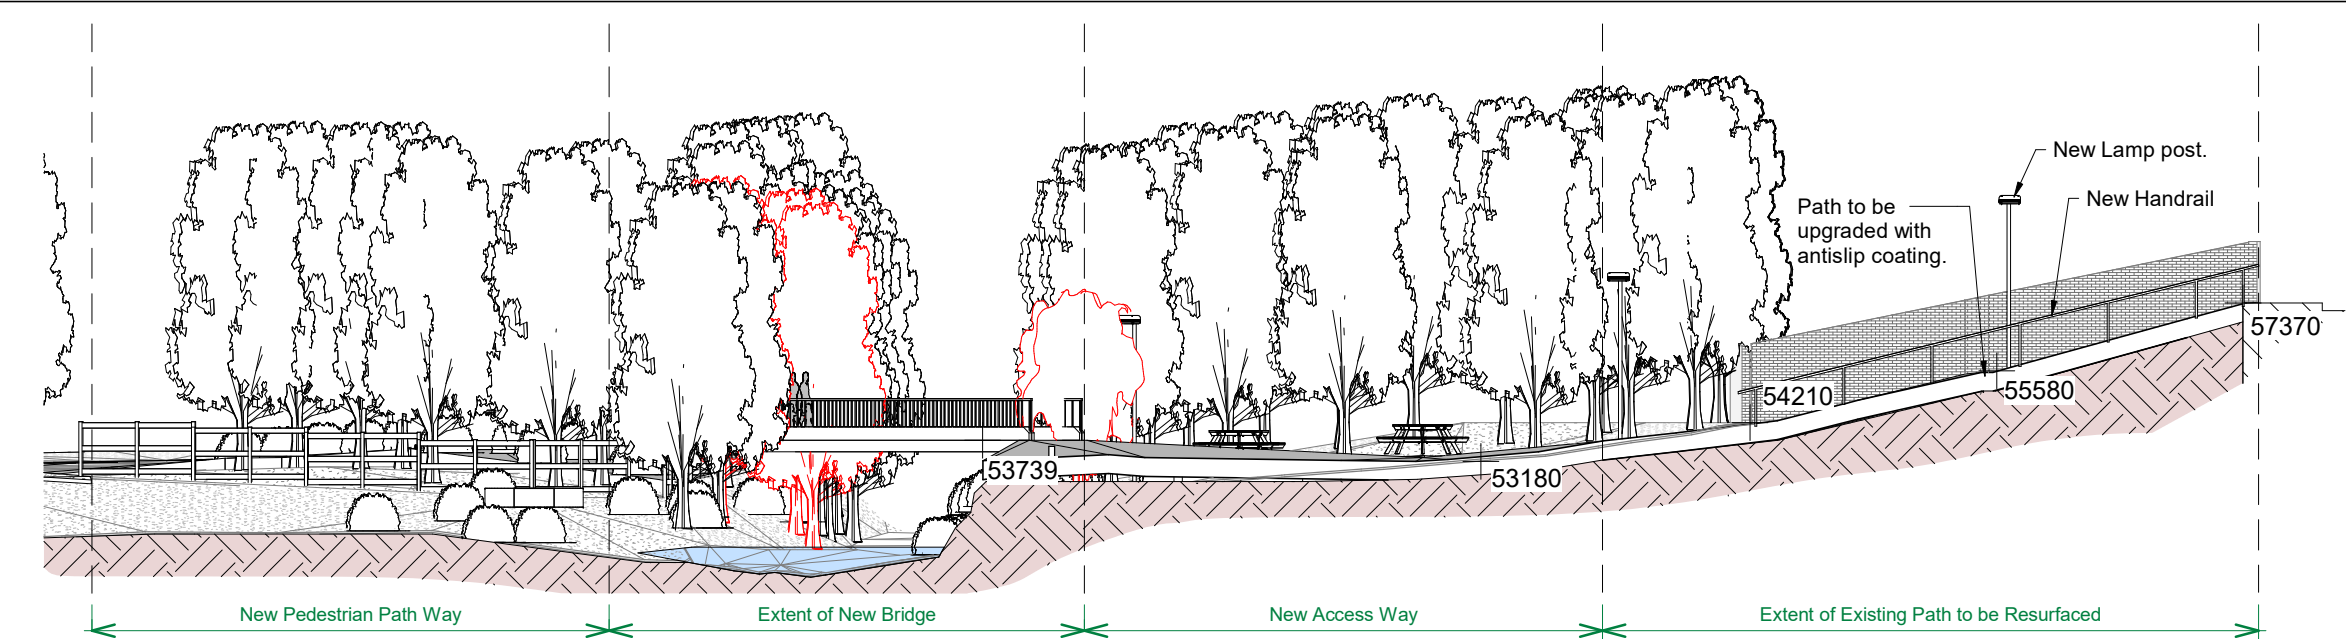


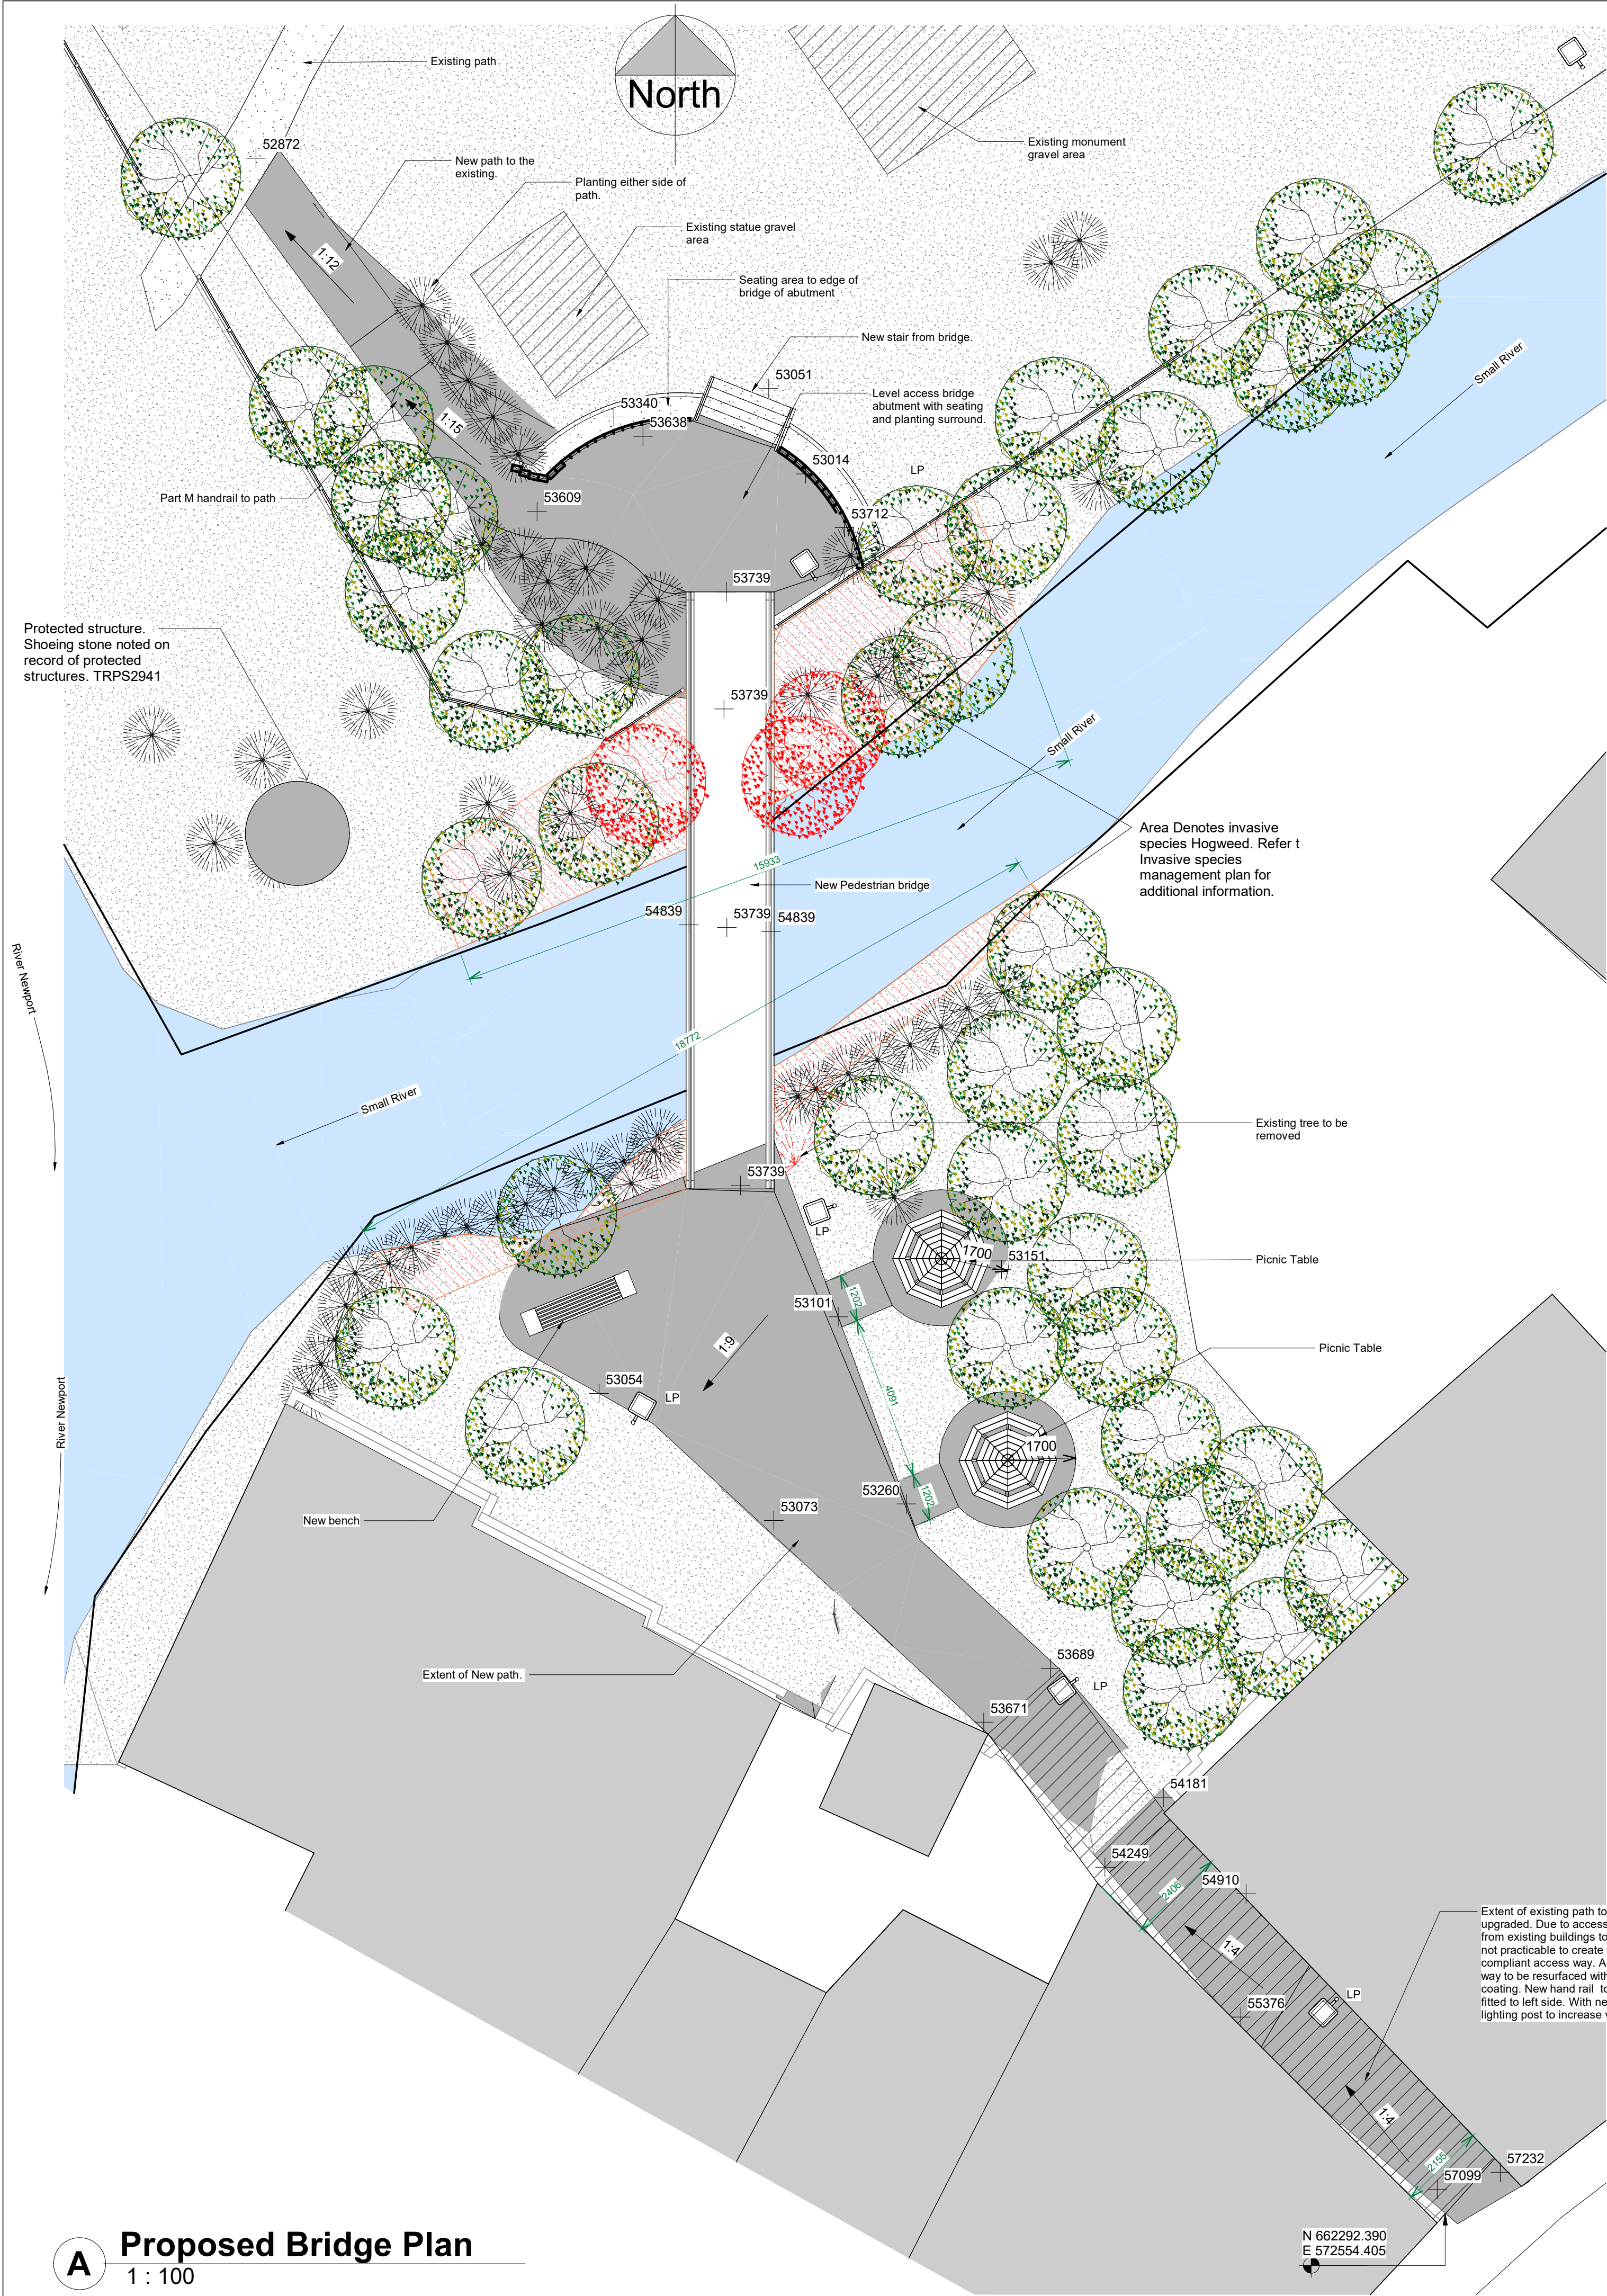


1 Long Section of Path
1 : 200

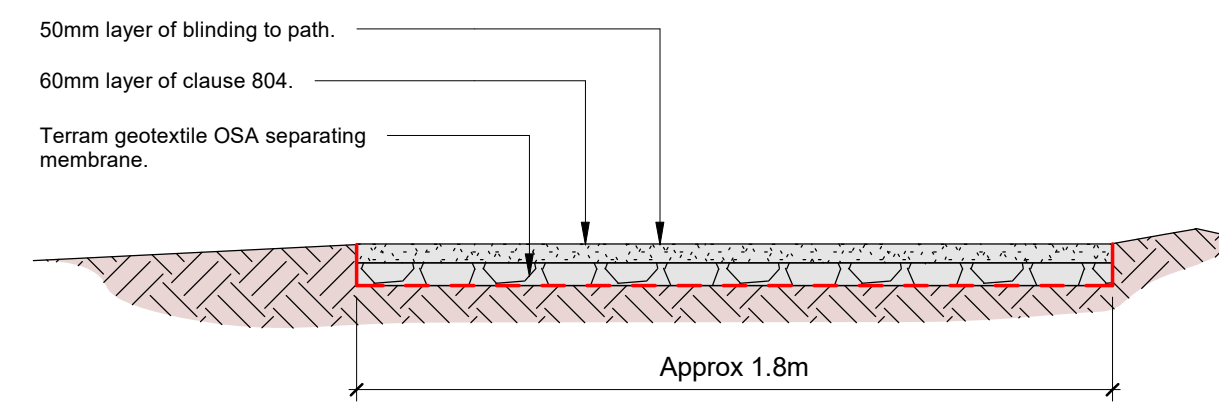


2 Proposed New Path
1 : 20

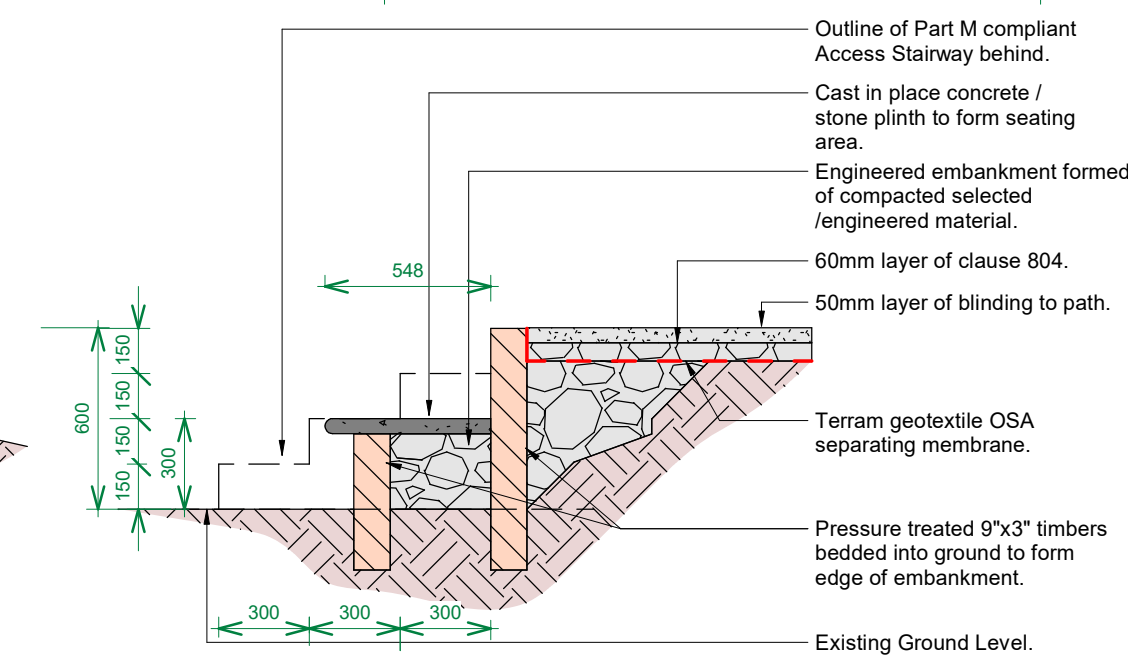


3 Abutment Seating Step
1 : 25

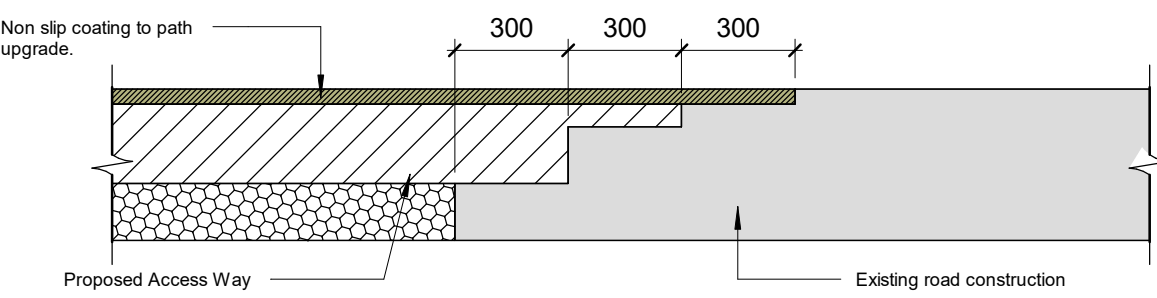


4 New Access Way Tie in Detail
1 : 20

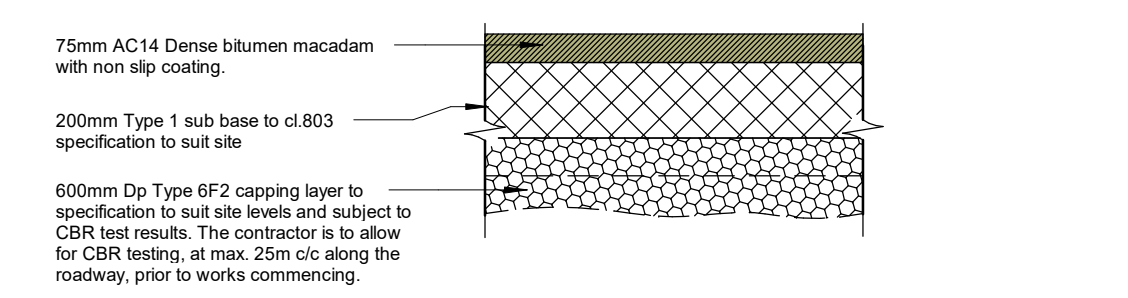


5 New Access Way Build Up
1 : 20

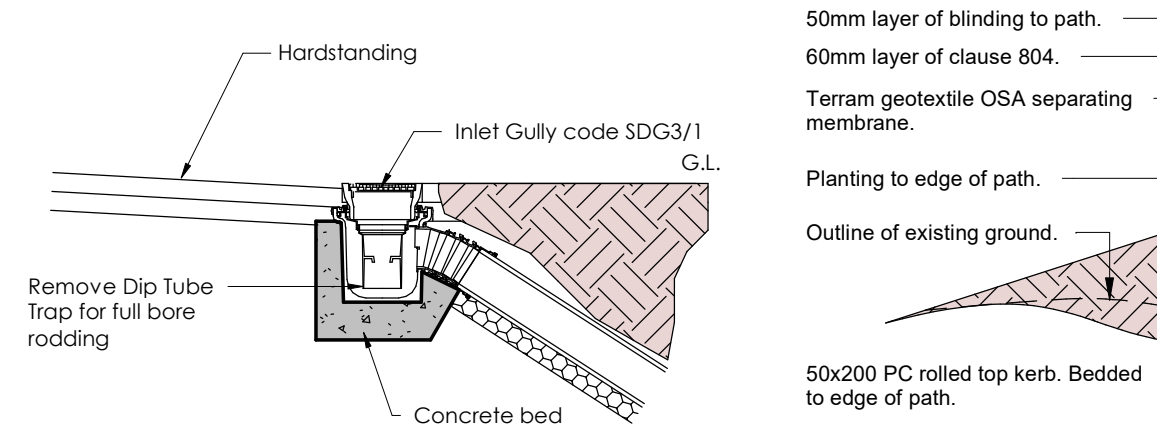


6 Inlet Gully
1 : 20

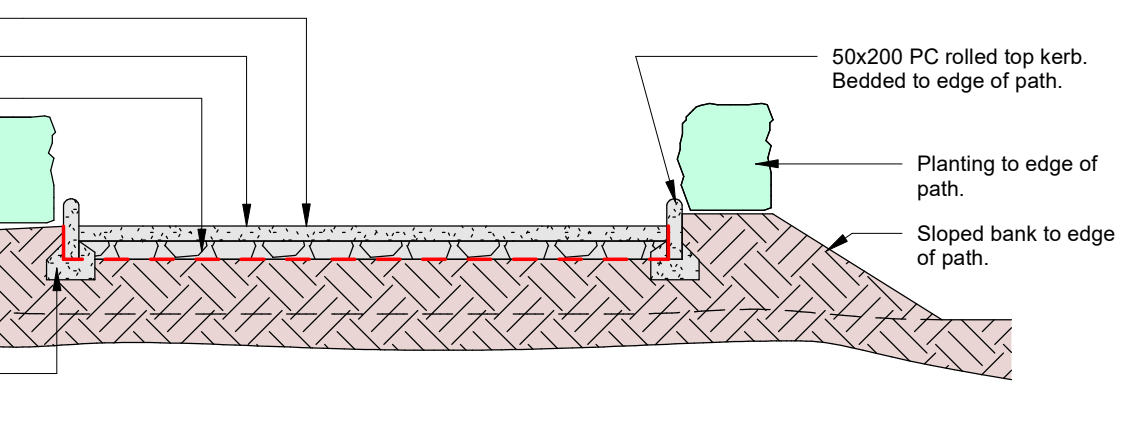


7 Proposed New Ramp Section
1 : 25

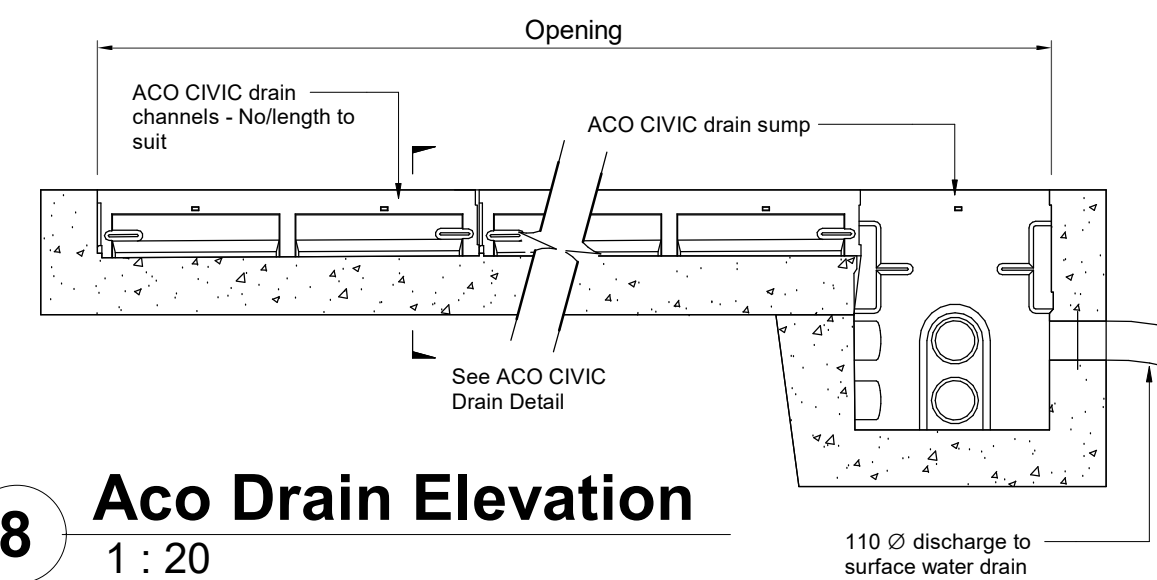


8 Aco Drain Elevation
1 : 20

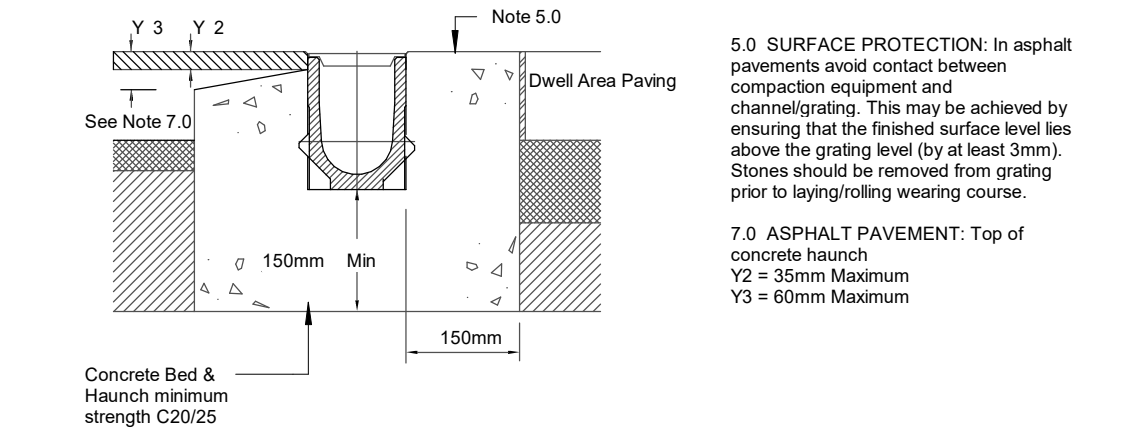

9 Aco Drain Section
1 : 10

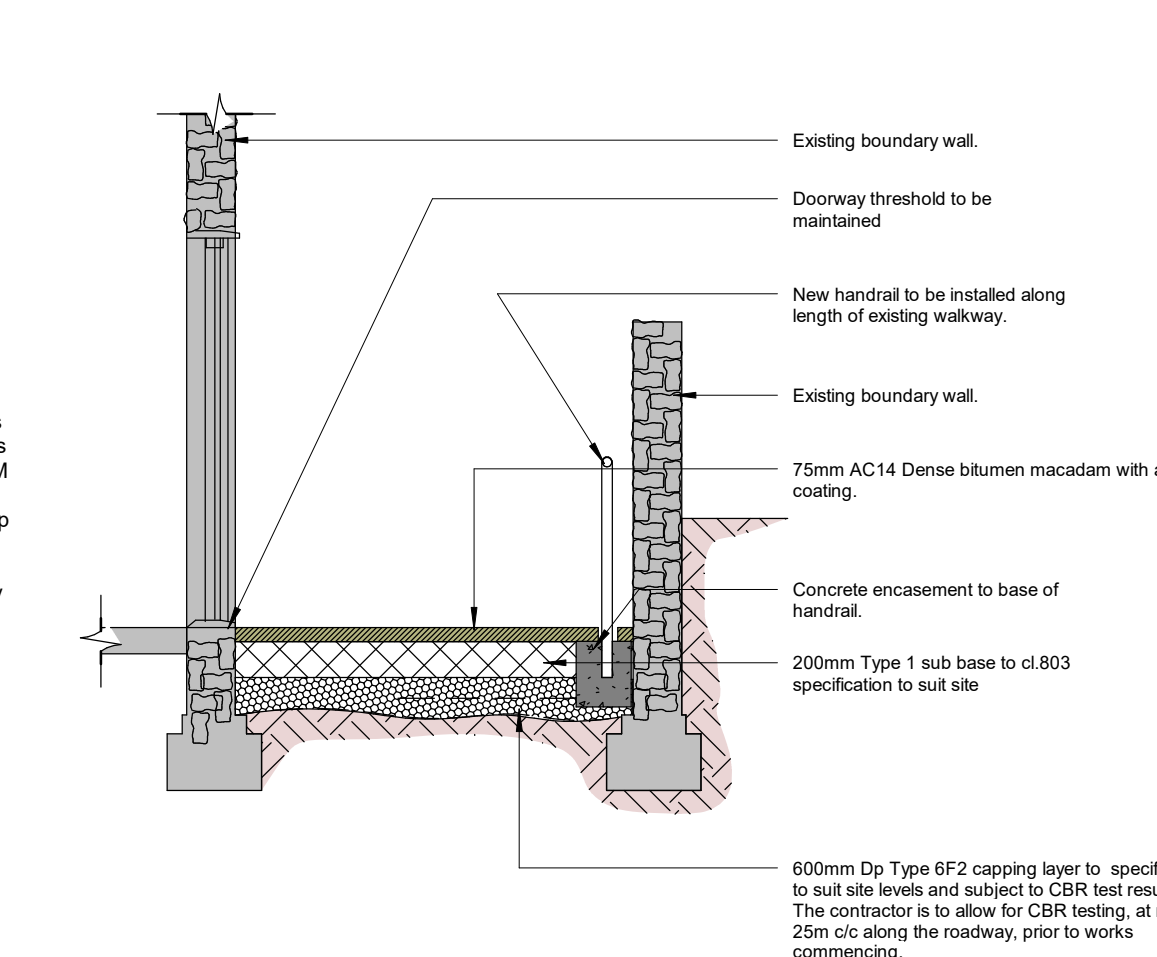

10 Existing Path Upgrade
1 : 40

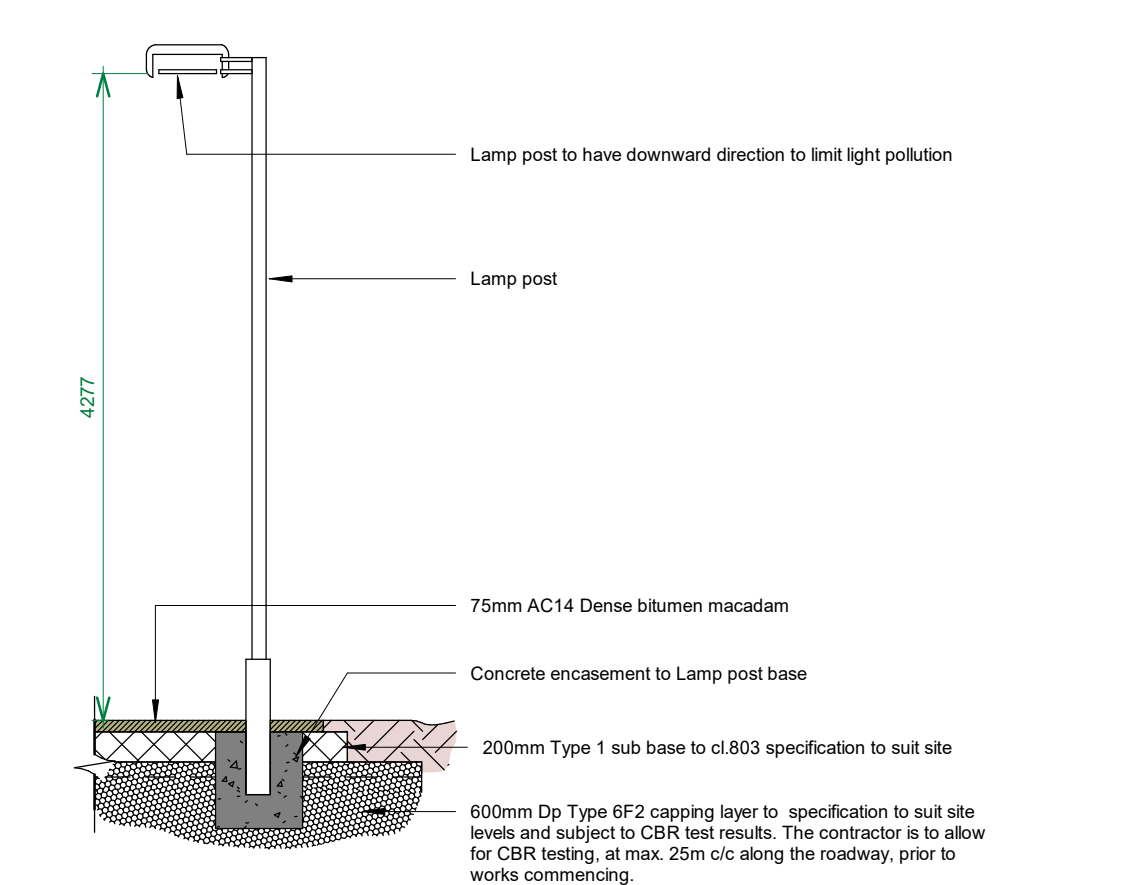

11 Lamp Post
1 : 50

Rev:	Description:	Date:	By:	To:
1	Levels Updated	18/06/25	ZG	ZG
2	Issued for Planning	17/10/25	ZG	ZG

NOTES:

1. ALL DRAWINGS SHOULD BE READ IN CONJUNCTION WITH ARCHITECTS PLANS AND SPECIFICATION AND ALL RELEVANT DOCUMENTATION RELATED TO THE CURRENT PROJECT.
2. ALL RESPONSIBILITY FOR THE DELIVERABLES LIES WITH CLIENT AND RELEVANT APPOINTED PARTIES.
3. DO NOT SCALE FROM DRAWINGS.
4. ALL DIMENSIONS IN S.I. UNITS UNO.



WILL MC GARRY & ASSOCIATES
ENGINEERS
15 MARY STREET CLONMEL

PHONE: 052 6181828 MOBILE: 086 2737455 EMAIL: INFO@WMAA.IE

Planning REV: 2

Tipperary County Council

Newport Path Upgrade and Bridge

Proposed Plan

Project number: 7766

Date: 12/06/25

Drawn by: ZG

Checked by: ZG

Scale @ A1: As indicated

Sheet No: 7766- WMA- ZZ- DR- A- 1001