

Site Location Map



**Tailte
Éireann**

**CENTRE
COORDINATES:**
ITM 572568,662358

PUBLISHED: 23/10/2025
ORDER NO.: 50498206_1

MAP SERIES: 6 Inch Raster
MAP SHEETS: CE054
6 Inch Raster LK001
6 Inch Raster TY031+031A
6 Inch Raster TY037

COMPILED AND PUBLISHED BY:
Tailte Éireann,
Phoenix Park,
Dublin 8,
Ireland.
D08F6E4

www.tailte.ie



Any unauthorised reproduction
infringes Tailte Éireann copyright.

No part of this publication may
be copied, reproduced or transmitted
in any form or by any means without
the prior written permission of the
copyright owner.

The representation on this map
of a road, track or footpath
is not evidence of the existence
of a right of way.

This topographic map
does not show
legal property boundaries,
nor does it show
ownership of physical features.

©Tailte Éireann, 2025.
All rights reserved.

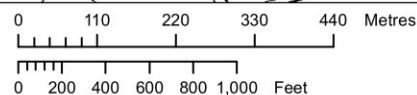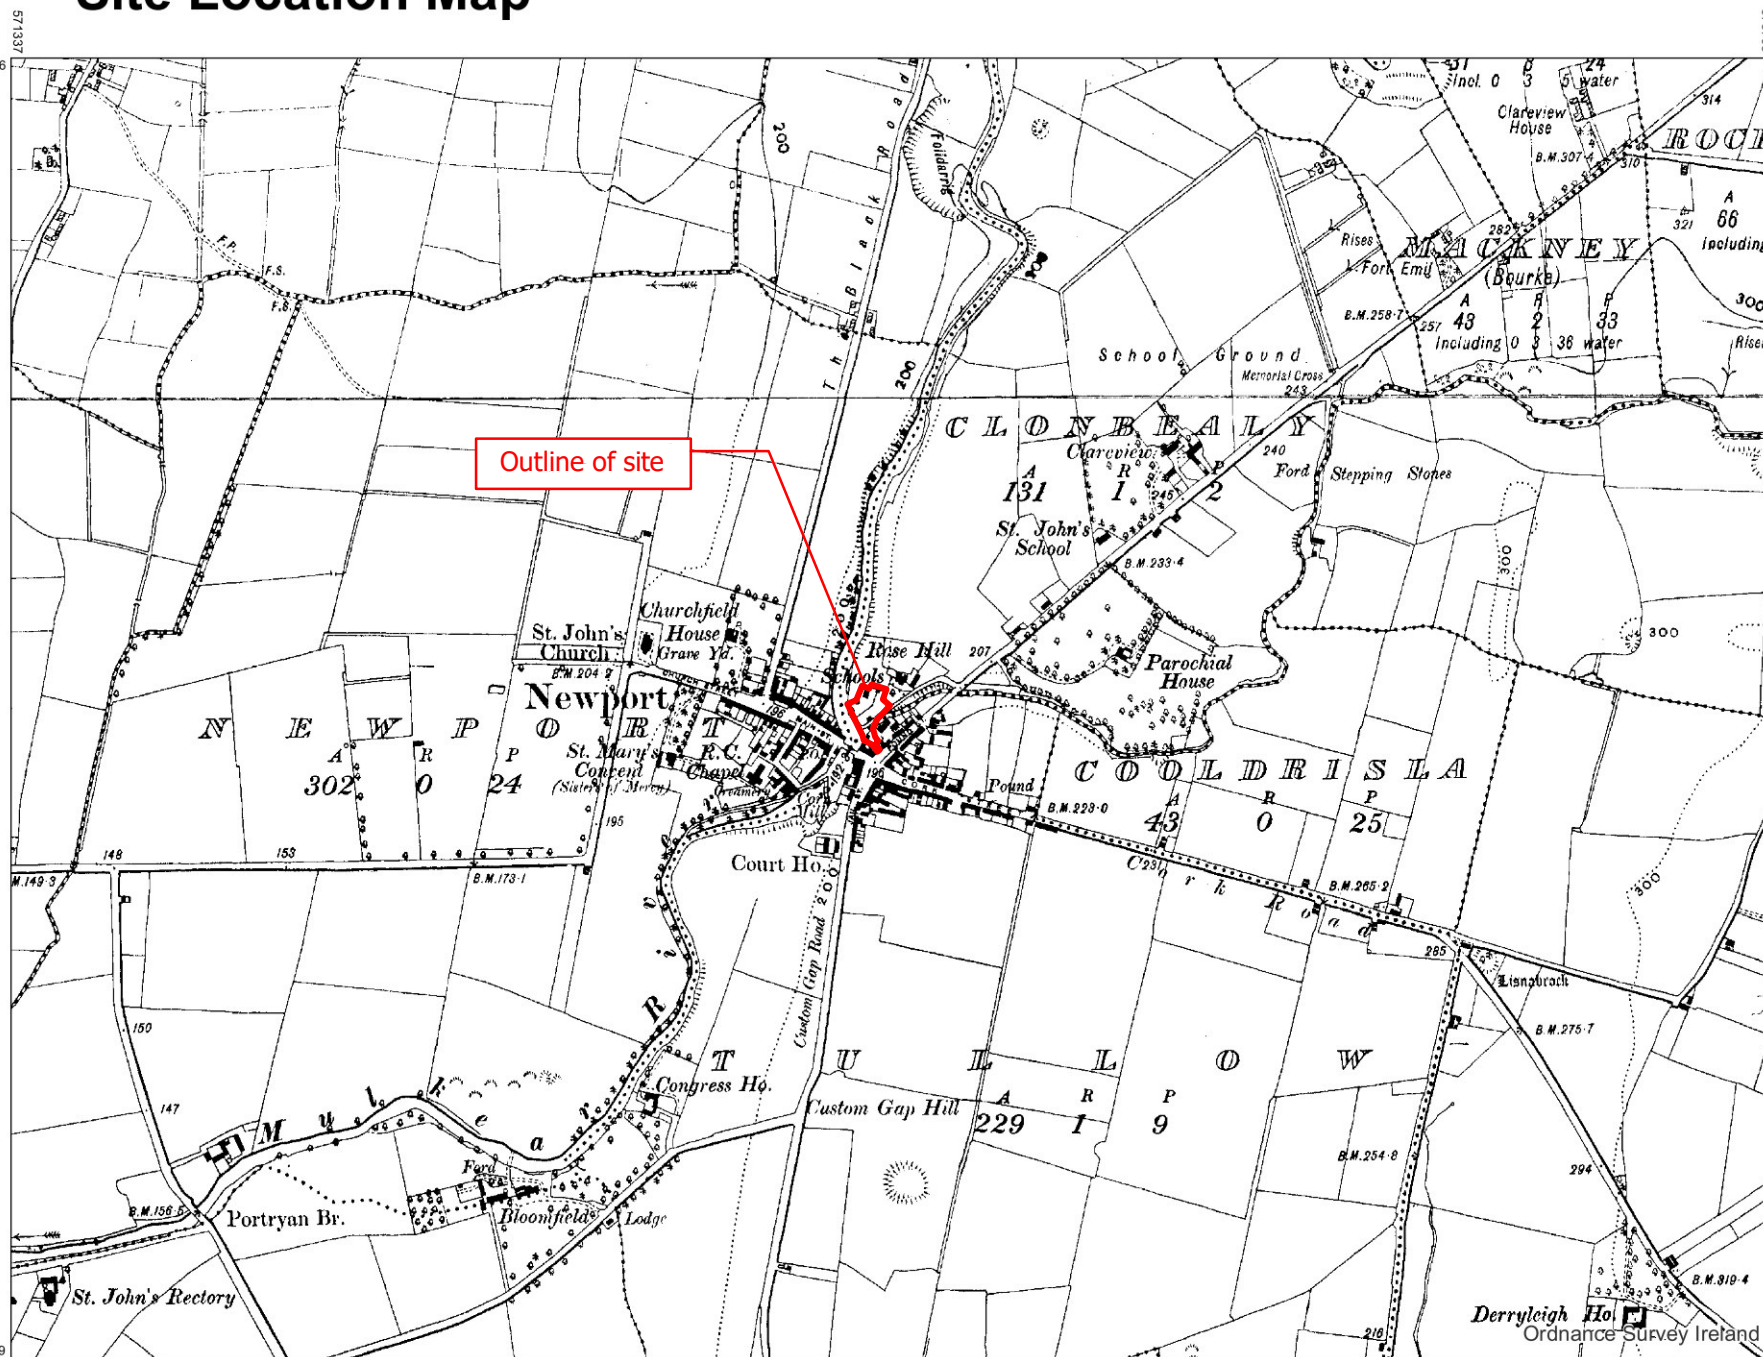

OUTPUT SCALE: 1:10,560

CAPTURE RESOLUTION:
The map objects are only accurate to the
resolution at which they were captured.
Output scale is not indicative of data capture scale.
Further information is available at:
www.tailte.ie; search 'Capture Resolution'

LEGEND:
To view the legend visit
www.tailte.ie and search for
'Large Scale Legend'

