


APPENDIX A

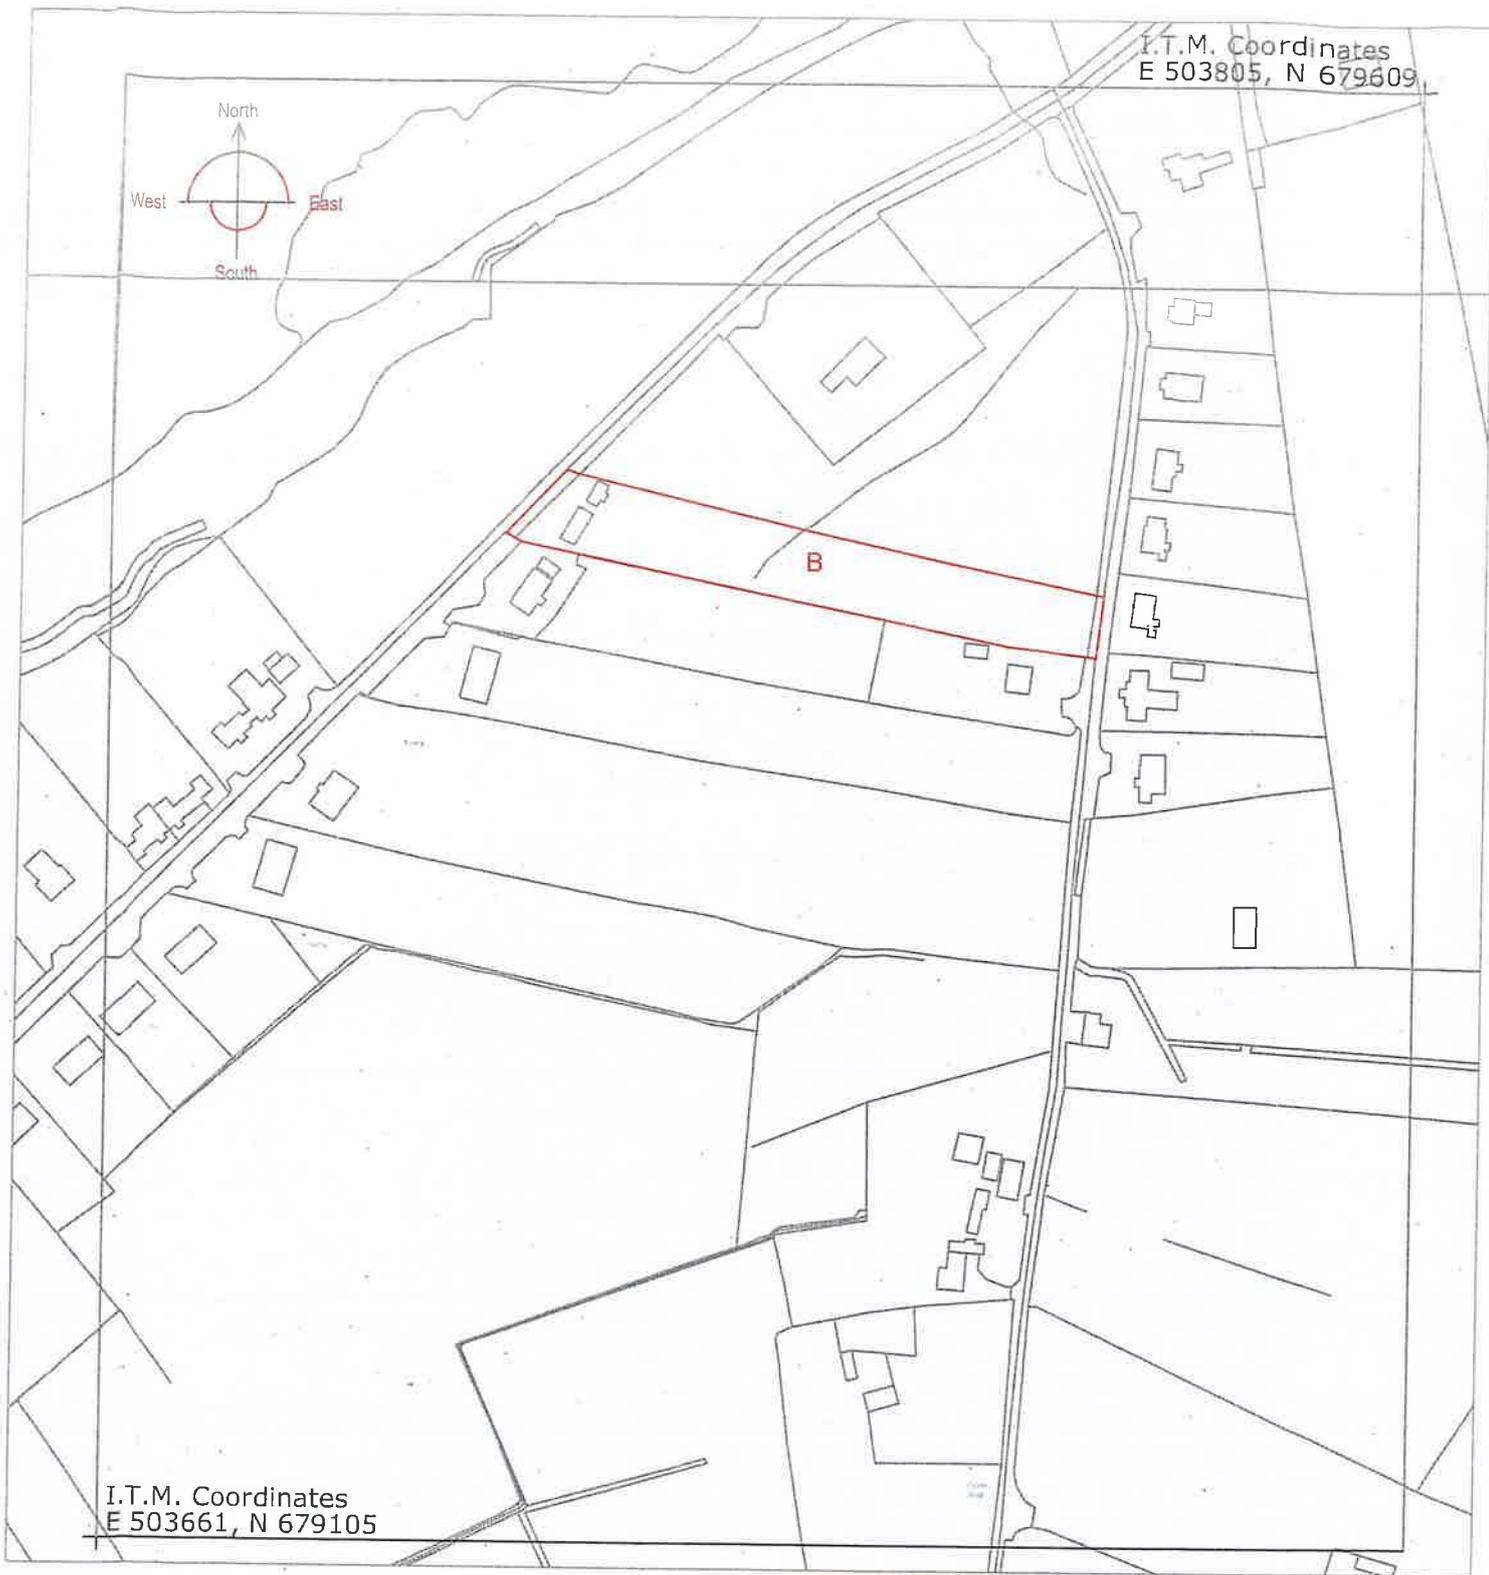

Compulsory Acquisition Map

Compulsory Acquisition of Derelict Site under Section 15 of Derelict Sites Act, 1990

Compulsory Acquisition of Derelict Site by Clare County Council
Property at: Breaffy South, Spanish Point, Co. Clare

File Reference: DS 03-40

Area to be acquired shown as red polyline (boundary to centre of polyline)

-Site marked "B" = 0.486 Ha. Folio: CE4880F

Townland: Breaffy South, Scale:1:2500

O.S. Sheet: 4256-B & 4256-D Certified:

Aidan Acheson
Technician,
Clare Co. Council




Compulsory Acquisition of Derelict Site at:
Breaffy South, Spanish Point, Co. Clare
Compulsory Acquisition Map

2003-40-01  ISSUE 1:2500@A4

AA 2003-40 AA

THIS DRAWING AND ANY DESIGN HEREON IS THE COPYRIGHT OF CLARE COUNTY COUNCIL AND MAY NOT BE COPIED, REPRODUCED OR TRANSMITTED IN ANY FORM WITHOUT THE WRITTEN CONSENT OF THE CLARE COUNTY COUNCIL. ALL DIMENSIONS TO BE CHECKED ON SITE AND ANY DISCREPANCIES TO BE REPORTED TO THE CLARE COUNTY COUNCIL BEFORE WORK PROCEEDS. INCLUDES ORDNANCE SURVEY BELAND DATA REPRODUCED UNDER GIS LICENSE NUMBER 2002/CCL/001/033/CLARE COUNTY COUNCIL. UNAUTHORISED REPRODUCTION INFRINGES ORDNANCE SURVEY BELAND AND GOVERNMENT OF IRELAND COPYRIGHTS. © ORDNANCE SURVEY BELAND, 2002.

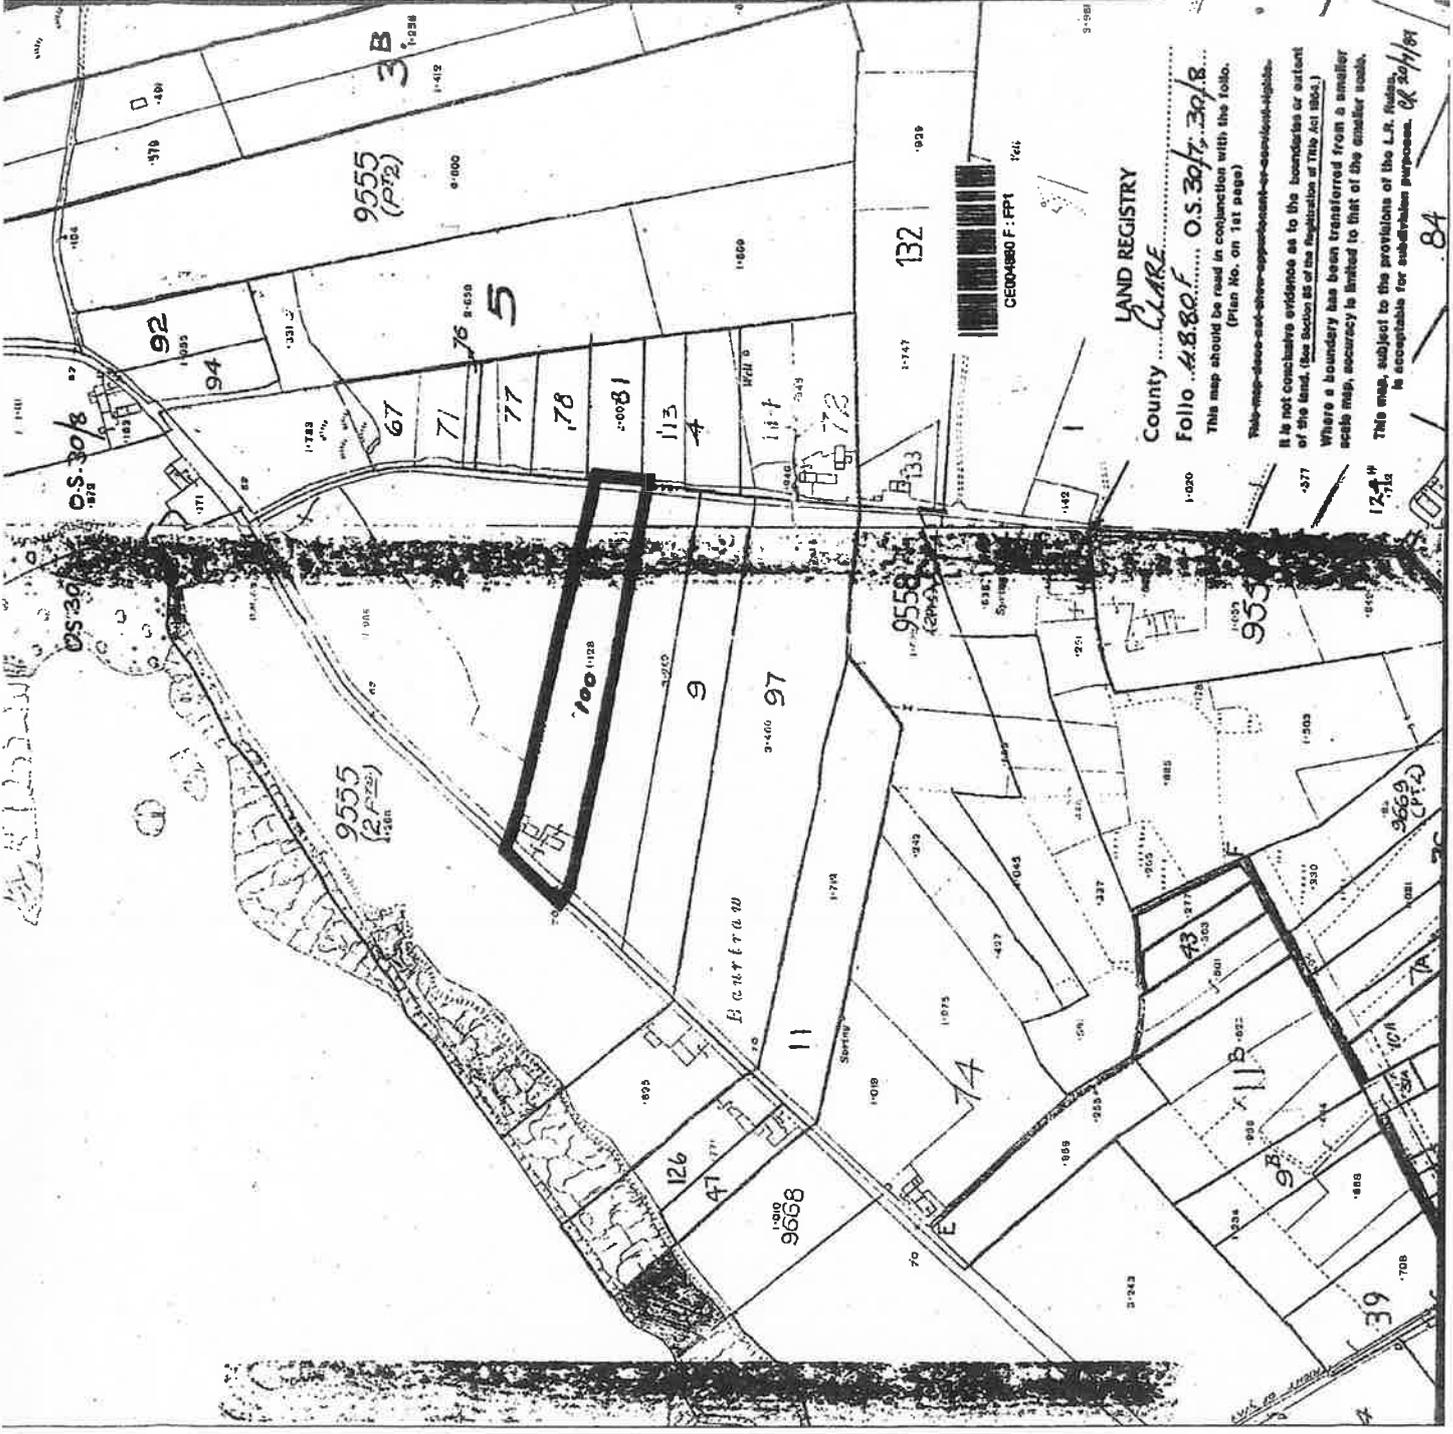

LAND REGISTRY

County *CLARE*

Folio *A.B.80.F* O.S. *30/8, 30/8*

This map should be read in conjunction with the folio (Plan No. on 1st page)

This map does not show apparent or assumed rights.

It is not conclusive evidence as to the boundaries or extent of the land, (see bottom of the legislation of The Act 1951.)

Where a boundary has been transferred from a smaller scale map, accuracy is limited to that of the smaller scale.

This map, subject to the provisions of the L.R. Rules, is acceptable for subdivision purposes. *CR 20/1/81*