



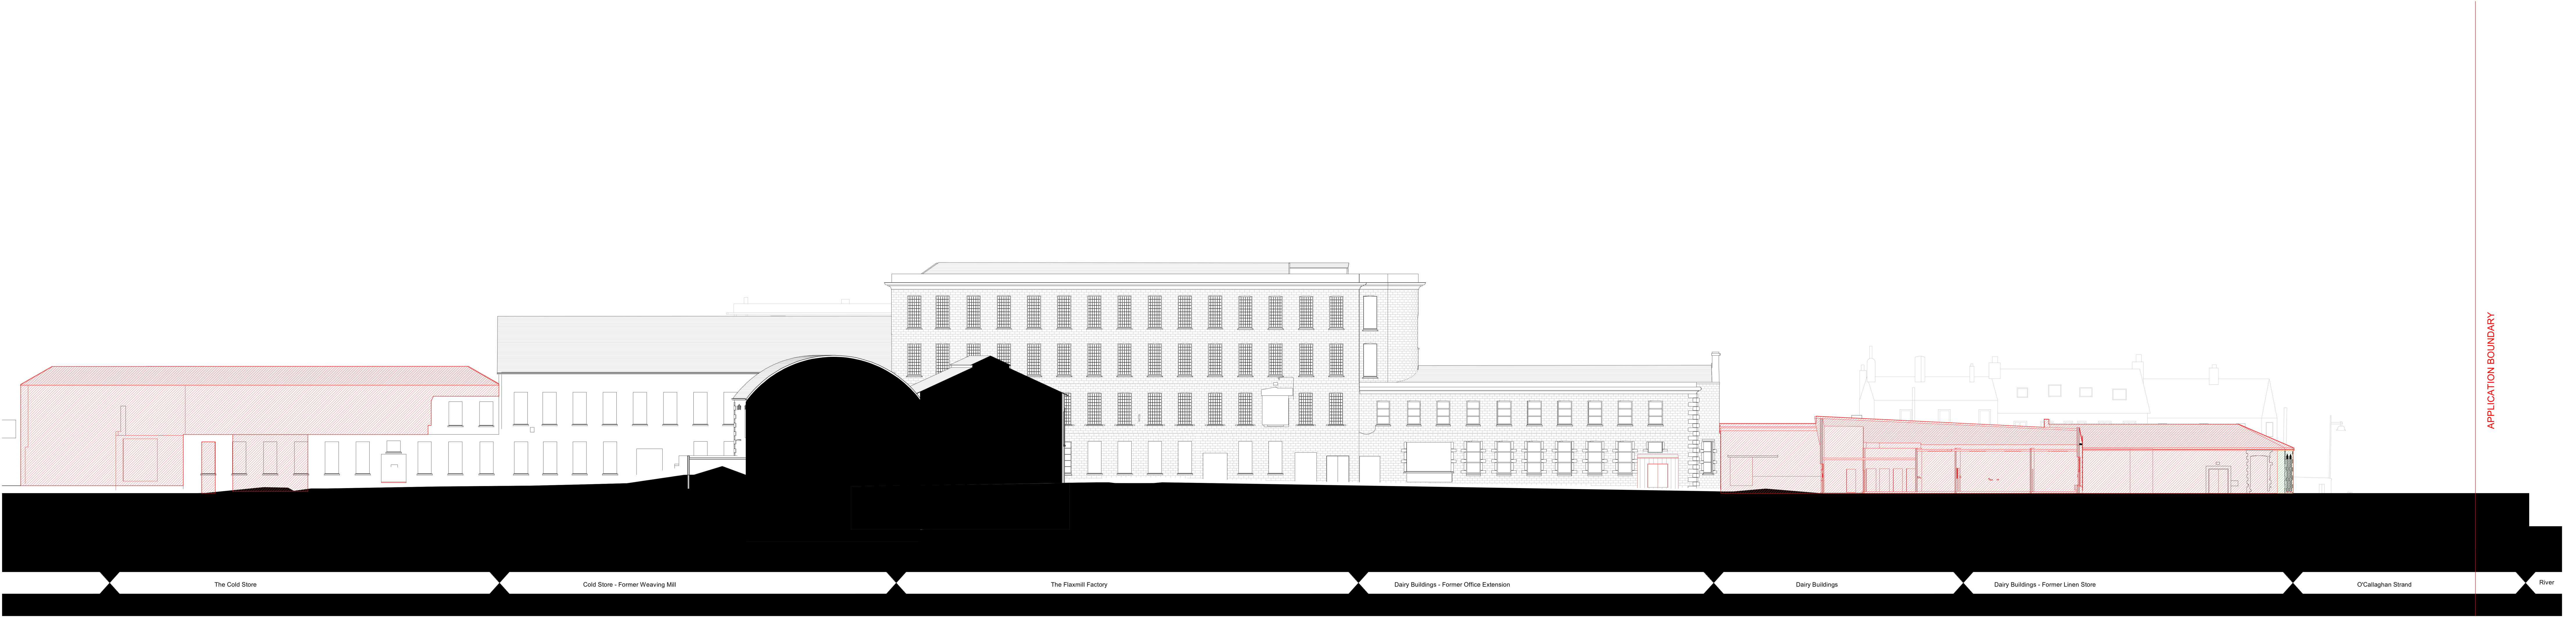

1 Demolition - Site Section 01B


1 : 200

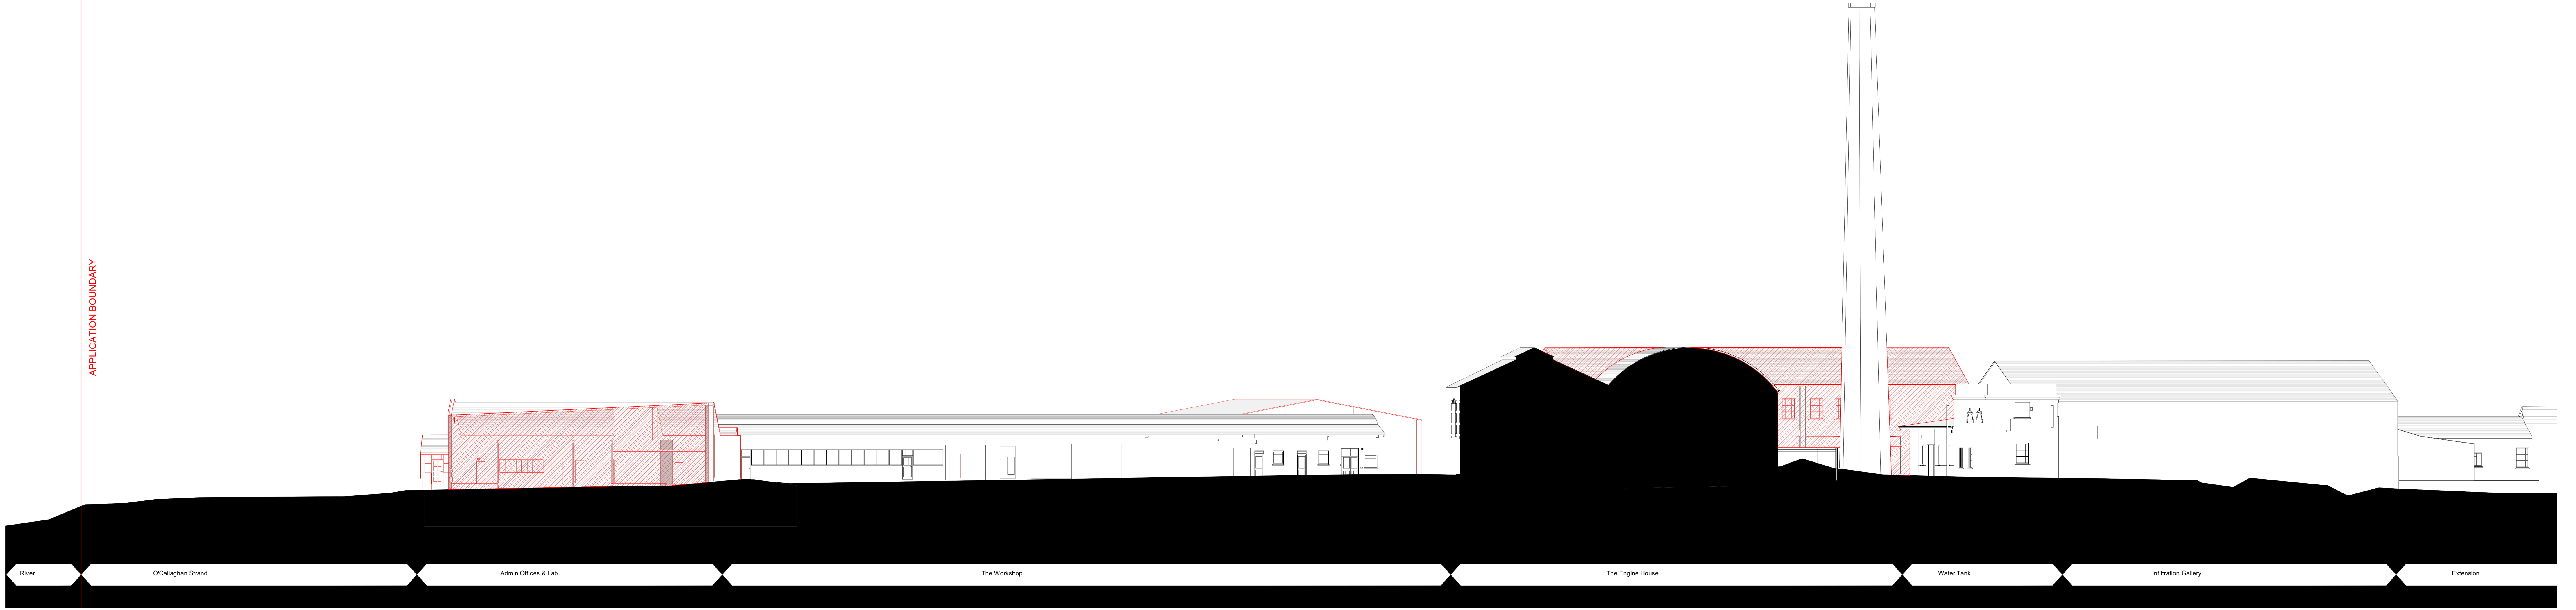

2 Demolition - Site Section 02A


1 : 200

Demolition Key

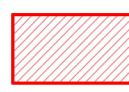
 Structures to be demolished

Fabric Retention and Reuse - please refer to the Heritage & Conservation Strategy- Site Sections in the Architectural Design Statement.

NOTES:
Dimensions are not to be scaled from this drawing.
Drawing only to be used for the purposes it was issued for.
Landmarks, public realm and neighbouring buildings shown indicatively.
Existing building plans and elevations are based on survey information drawings received on 11/03/2023.
GEO DATA Measured Buildings Survey (Blocks 1-14)

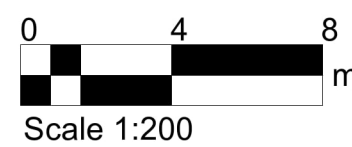

FeildenCleggBradleyStudios
bucholzmccevoyARCHITECTS
Mitchell + Associates

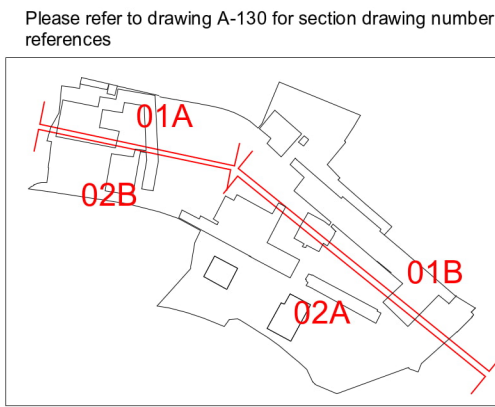

FeildenCleggBradleyStudios
LLP
London Office
Tottenham Street
London
W1T 4RG
t +44 20 7323 5737
e london@fcbstudios.com

Rev	Status
P01	Planning Issue

Date
06.10.25

Job/Drawing No
CRQMP-FCBS-ZZ-ZZ-DR-AA-0131

Revision
P01

Cleeves Limerick
Demolition Strategy- Site Sections 1 of 4

Scale	Date
As Indicated@A0	05/01/25

Drawn	Checked
London JS / GW	

FCBS project no
2027

Do not scale

All dimensions to be checked on site