



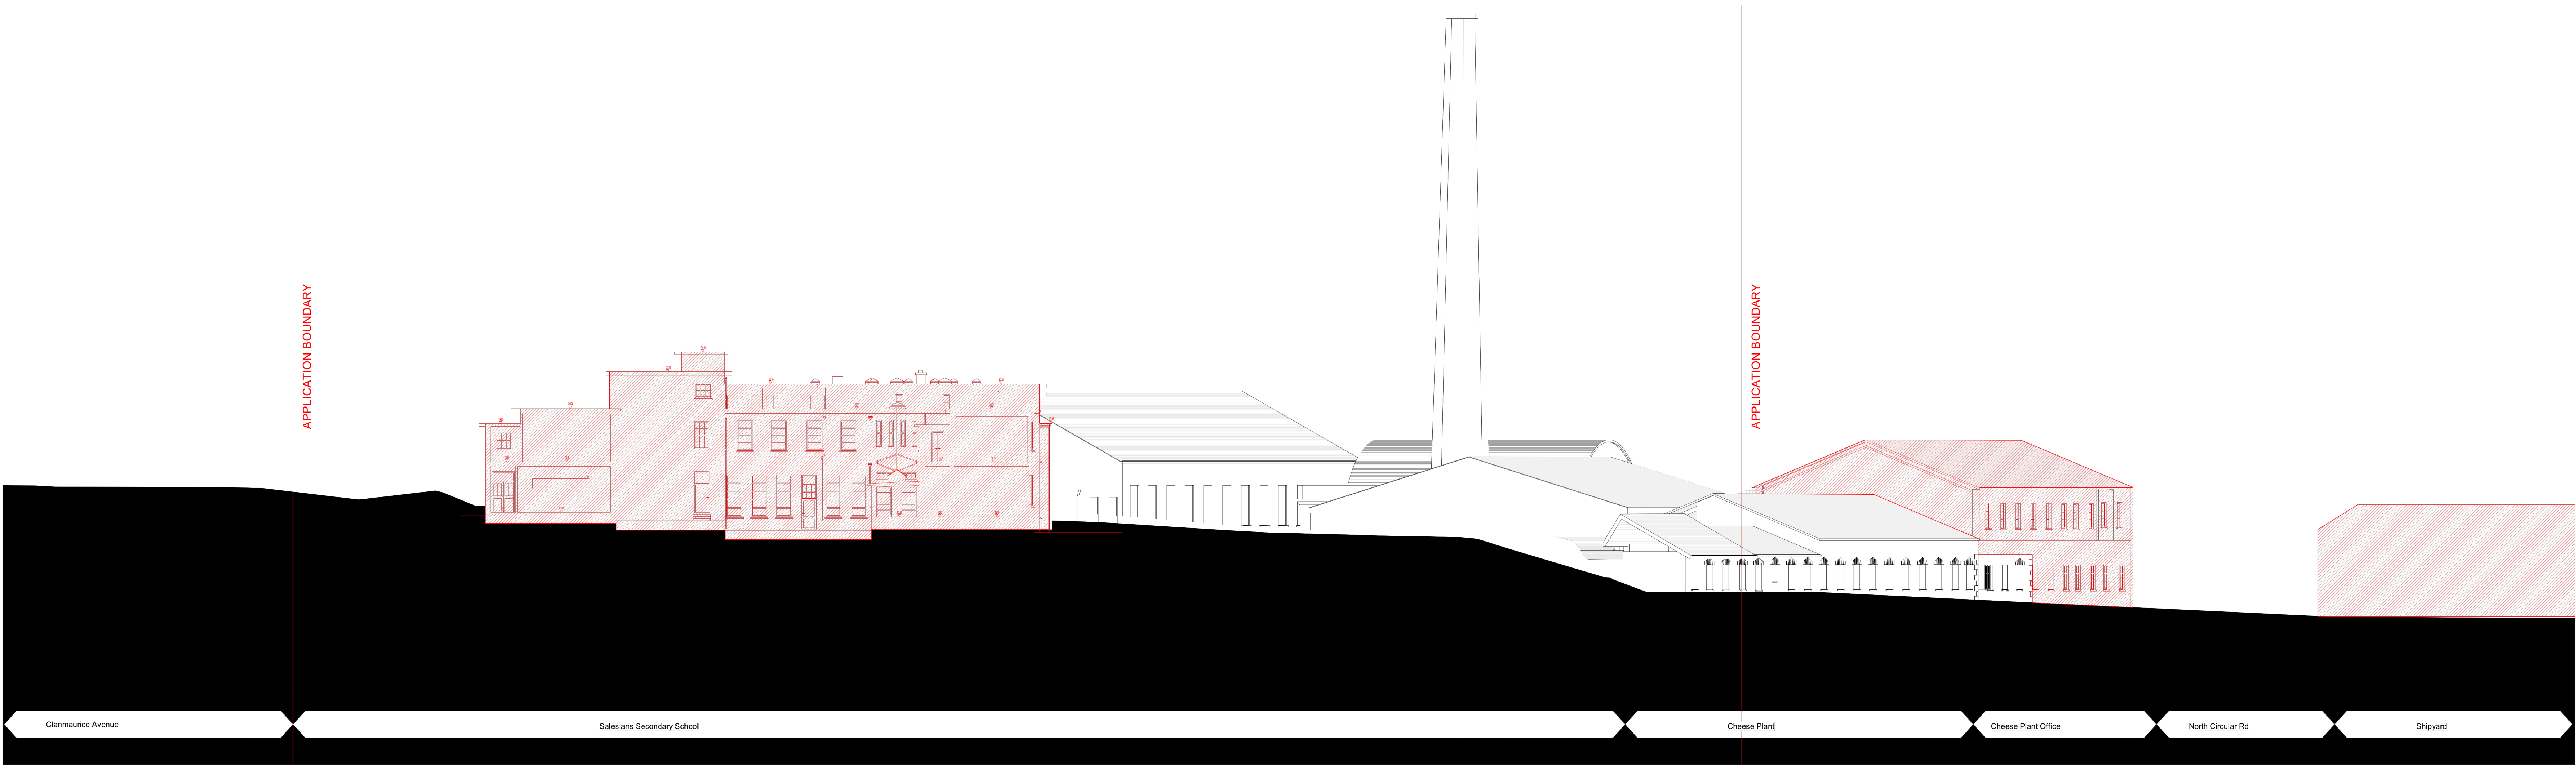

3 Demolition - Site Section 03
1 : 200

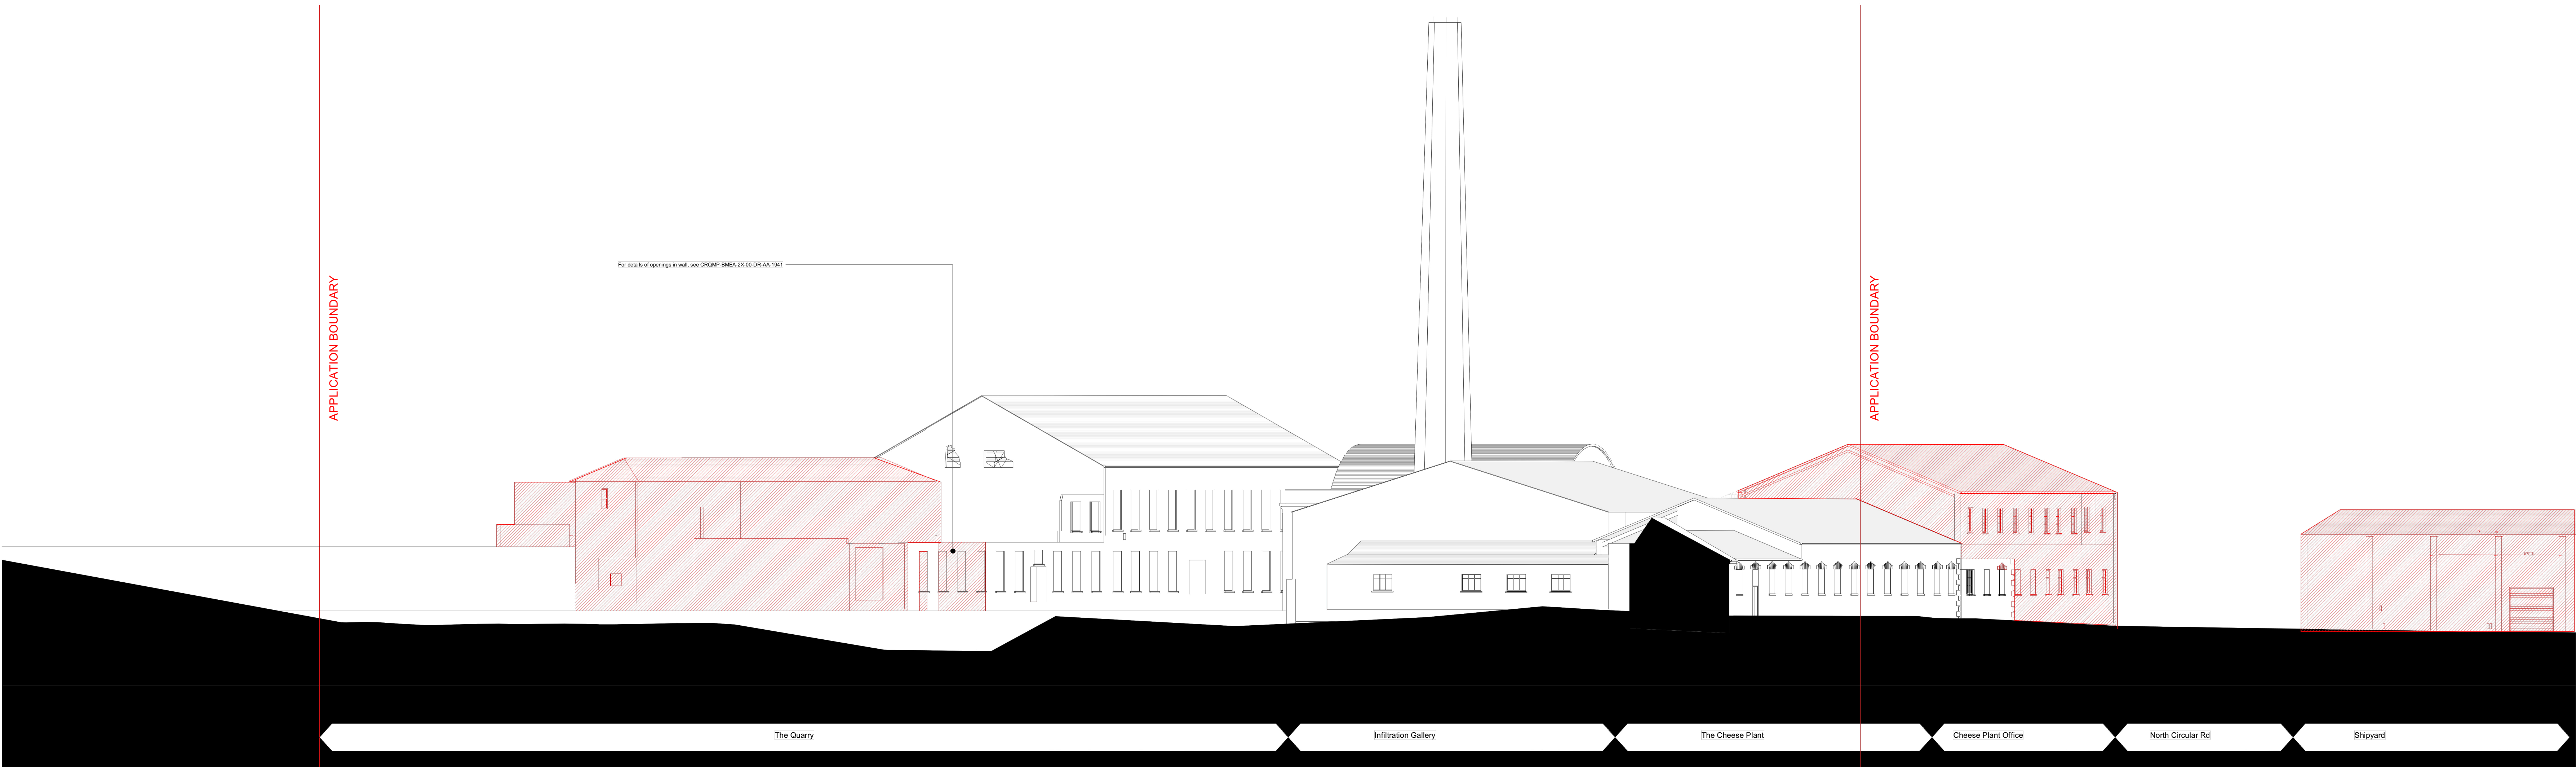

4 Demolition - Site Section 04
1 : 200

Demolition Key


 Structures to be demolished

Fabric Retention and Reuse - please refer to the Heritage & Conservation Chapter in the Architectural Design Statement.

NOTES:
Dimensions are not to be scaled from this drawing.
Drawing only to be used for the purposes it was issued for.
Landmarks, public realm and neighbouring buildings shown indicatively.
Existing building plans and elevations are based on survey information drawings received on 11/05/2023.
GEODATA Measured Buildings Survey (Blocks 1-14)



FeildenCleggBradleyStudios
burcholzmcevoyARCHITECTS
Mitchell + Associates

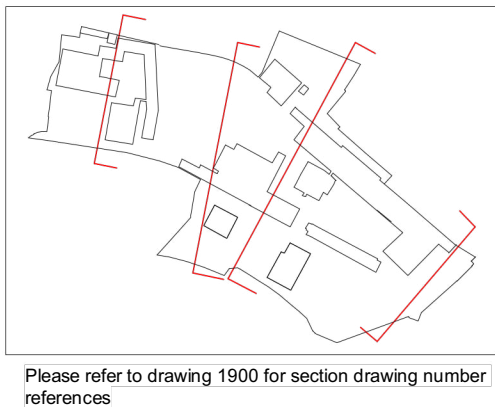

FeildenCleggBradleyStudios
LLP
London Office
Tottenham Street
London
W1T 4RG
t +44 20 7323 5737
e london@fcbstudios.com

Rev	Status
P01	Planning Issue

Date
06.10.25

Job/Drawing No	Revision
CRQMP-FCBS-ZZ-ZZ-DR-AA-0135	P01

Cleeves Limerick
Demolition Strategy-Site Sections 3 of 4

Scale	As indicated@A0	Drawn	London	Checked	JS / GW	FCBS project no 2027
Date	05/01/25					

Do not scale All dimensions to be checked on site