




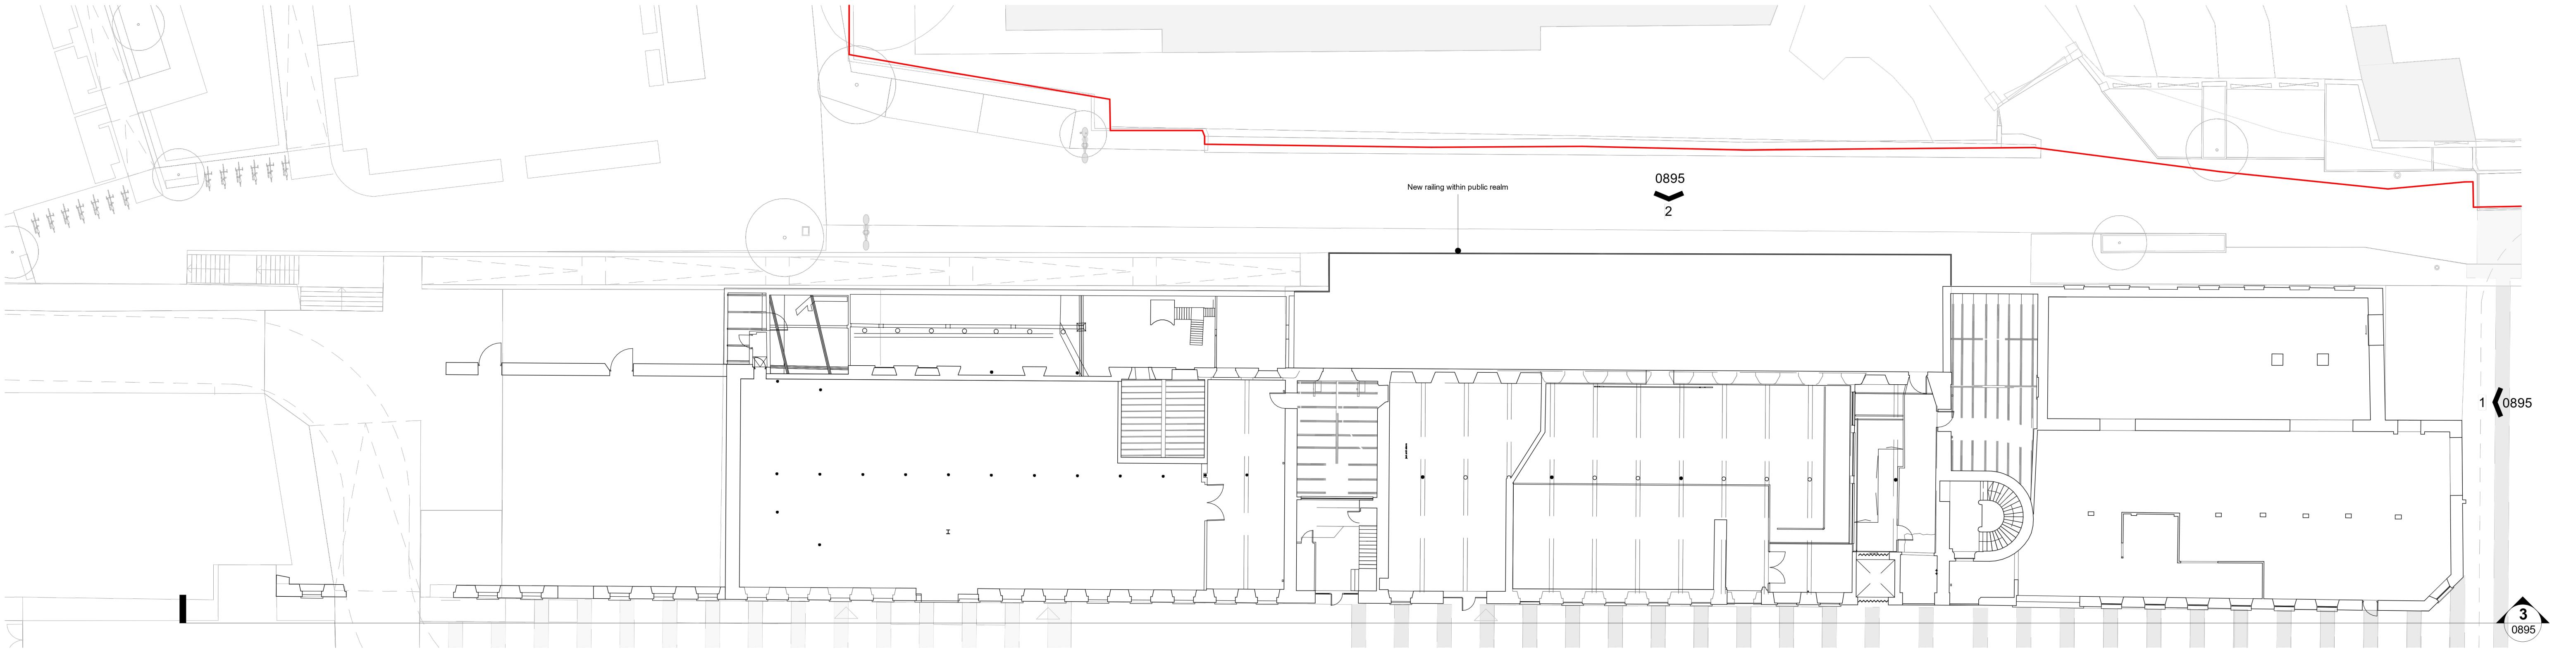


1 FLAXMILL GA - Proposed Level00
1 : 200

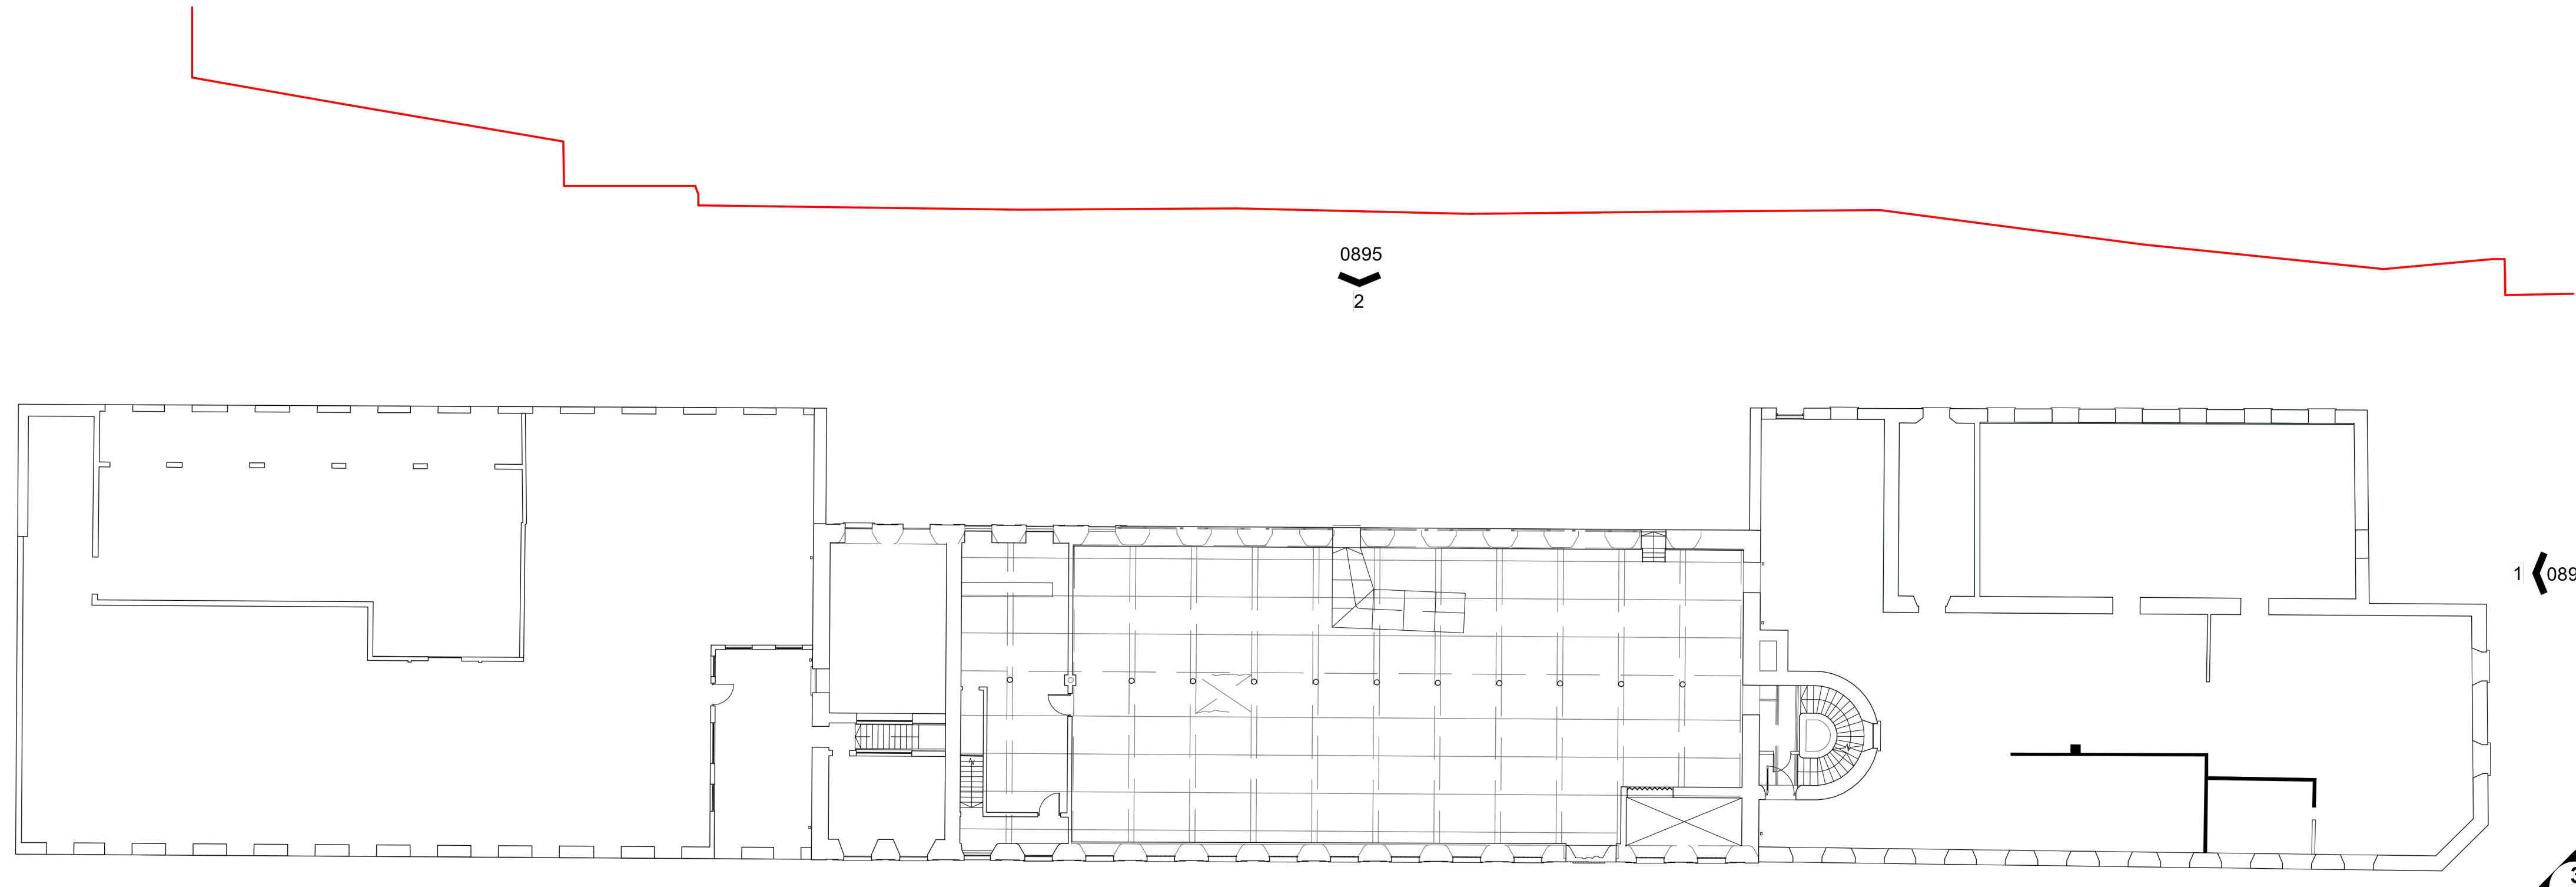

2 FLAXMILL GA - Proposed Level01
1 : 200

NOTES:
Dimensions are not to be scaled from this drawing.
Drawing only to be used for the purposes it was issued for.
Landscape, public realm and neighbouring buildings shown indicatively.
Existing building plans and elevations are based on survey information drawings received on 11.09.2020
GEO DATA-Measured Buildings Survey (Blocks 1-14)

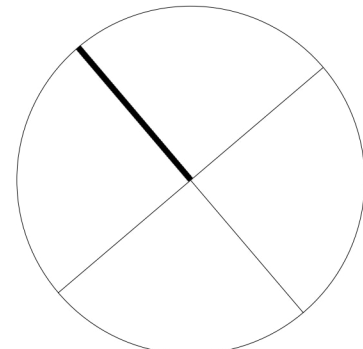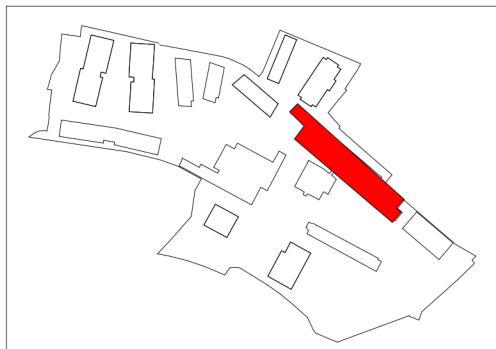

FelldenCleggBradleyStudios
LLP

London Office
Tottenham Street
London
W1T 4RG

t +44 20 7323 5737
e london@fcbstudios.com

Rev	Status
P01	Planning Issue

Date
06.10.25

Job/Drawing No
CRQMP-FCBS-06-00-DR-AA-0250 P01
Cleeves Limerick
FLAXMILL-Proposed GA Plan Level 00-01

Scale 1 : 200@A1
Date 01/08/2025
Drawn London
Checked GW
FCBS project no 2027

Do not scale
All dimensions to be checked on site