


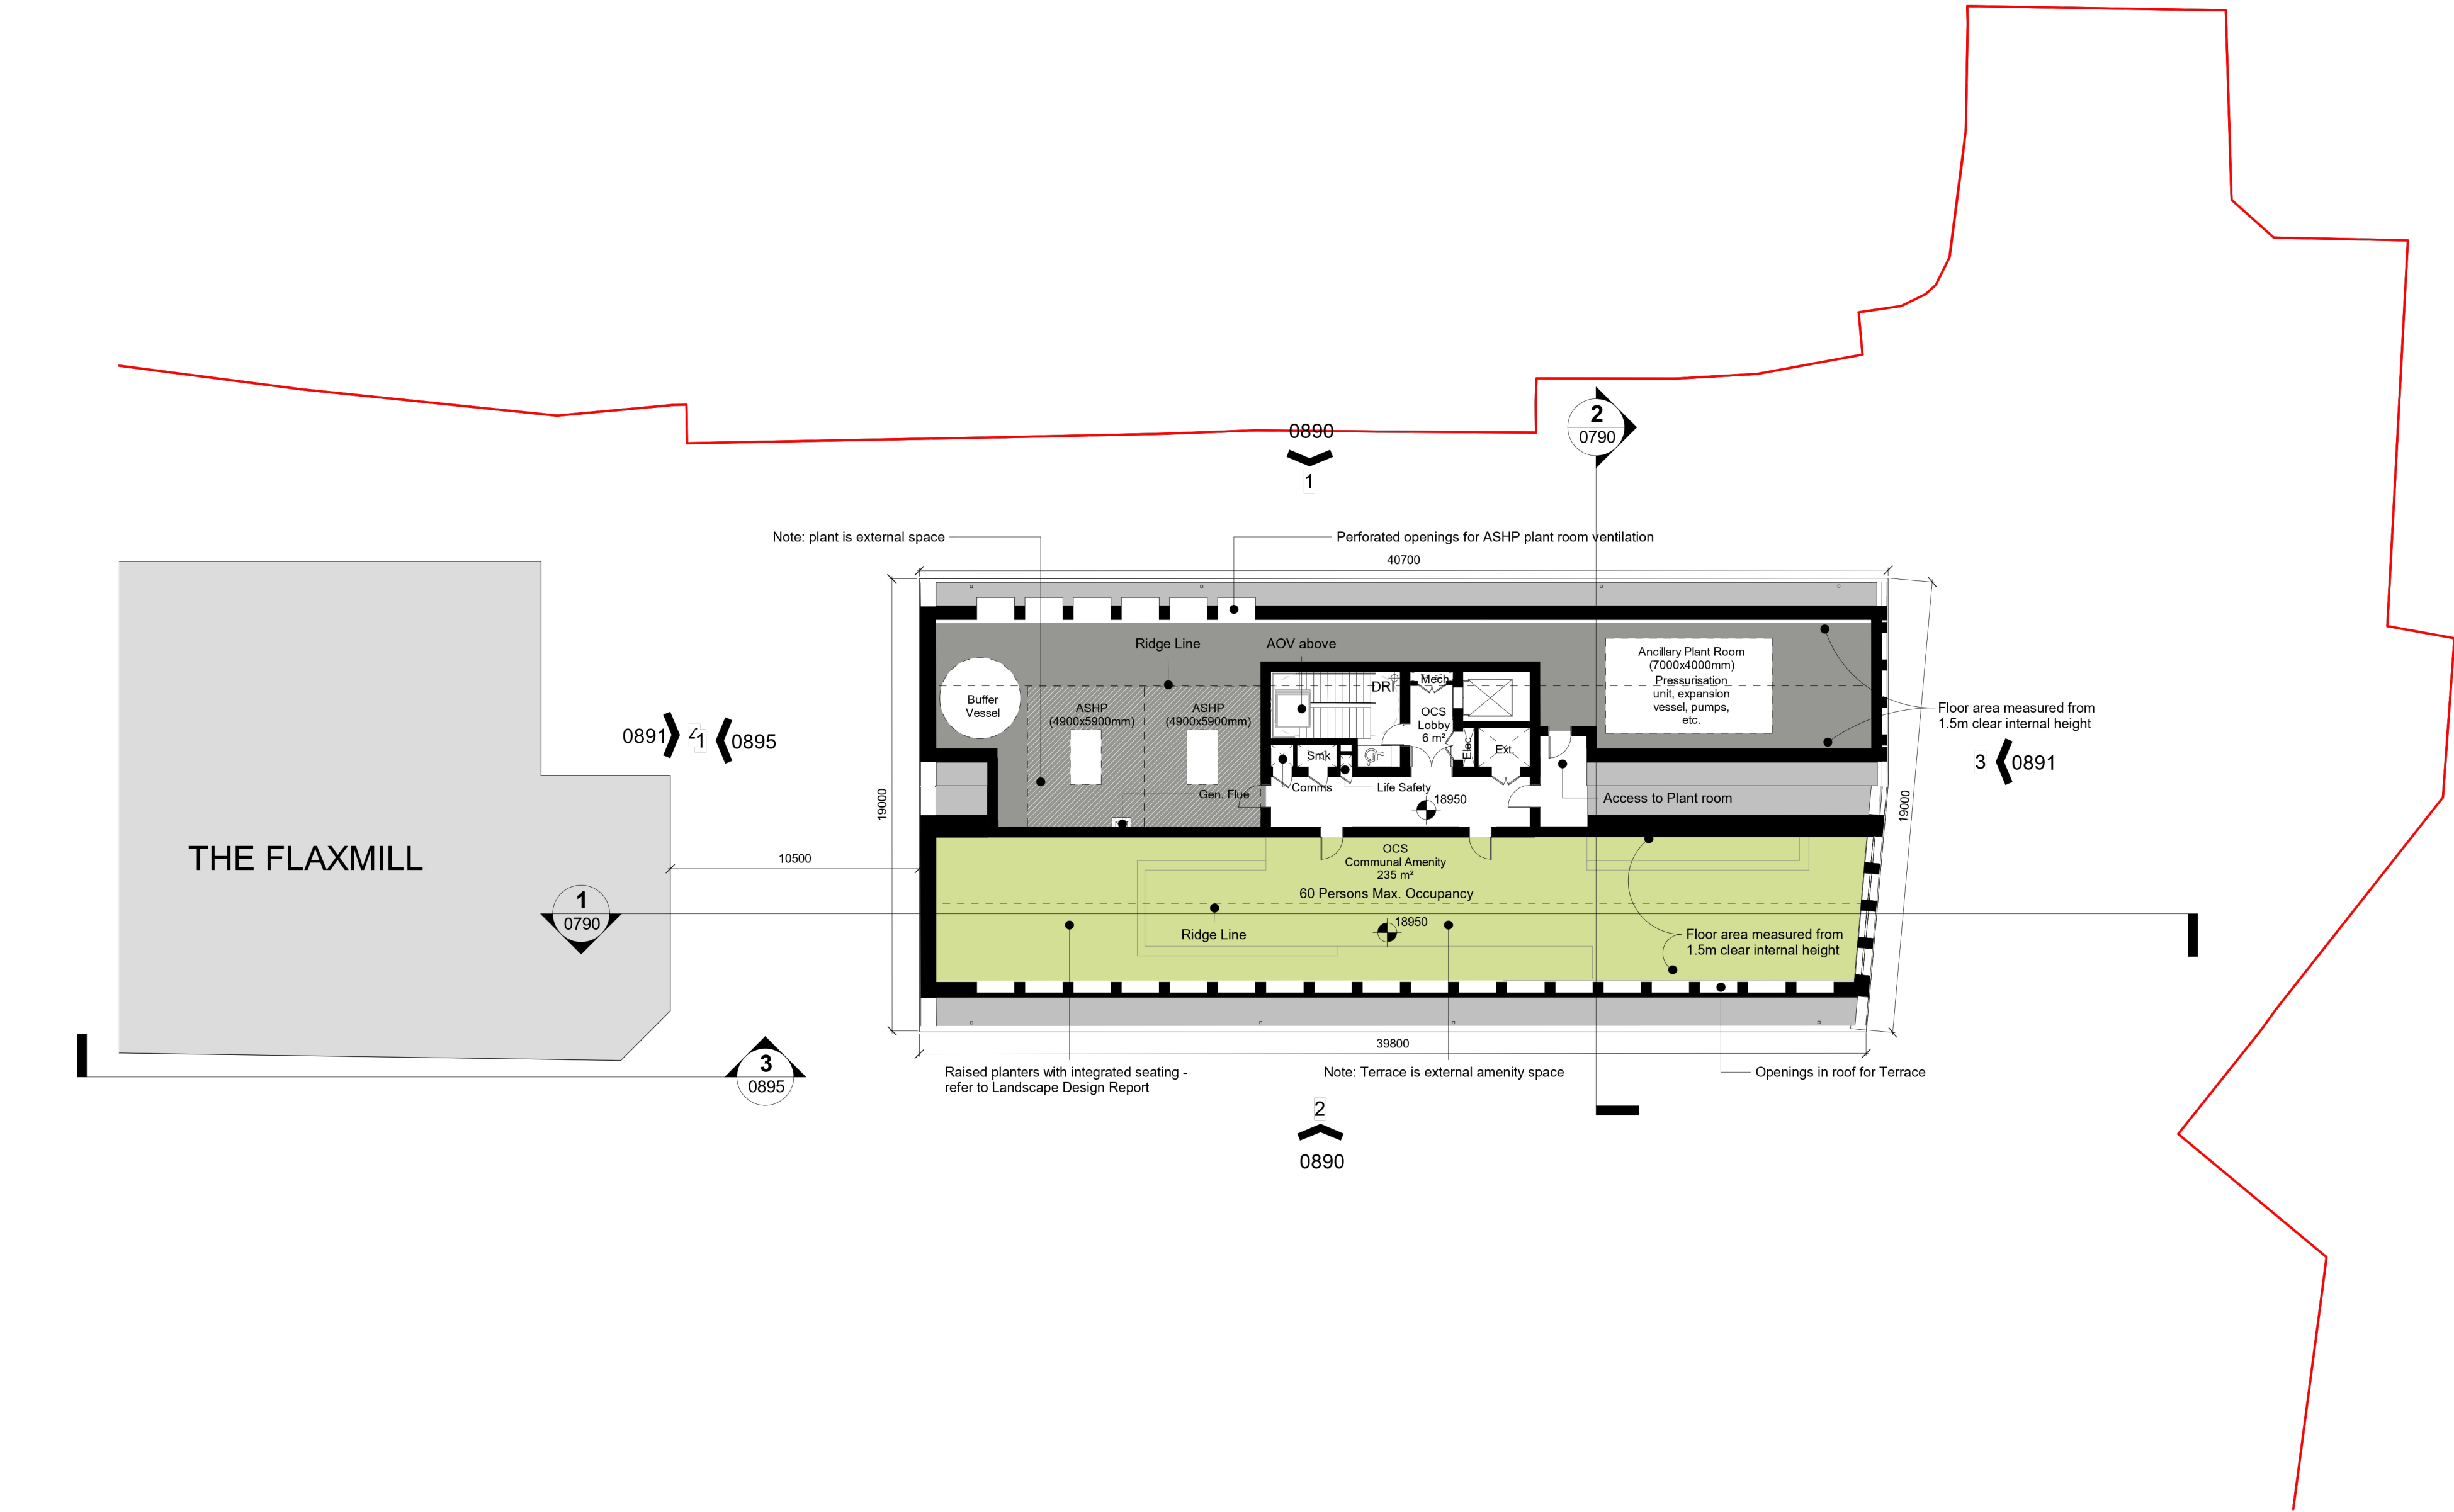

KEY

- PHASE II APPLICATION BOUNDARY
- COMMUNAL AMENITY SPACE
- +5.70 SPOT HEIGHT




NOTES:

Dimensions are not to be scaled from this drawing.

Drawing only to be used for the purposes it was issued for.

Landscape, public realm and neighbouring buildings shown indicatively.

Existing building plans and elevations are based on survey information drawings received on 11.09.2020 (GEO DATA-Measured Buildings Survey (Blocks 1-14))

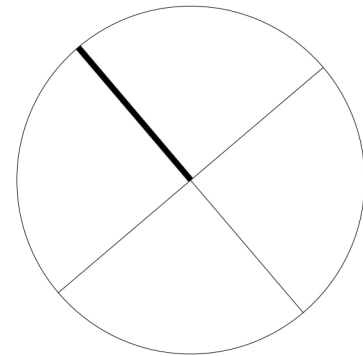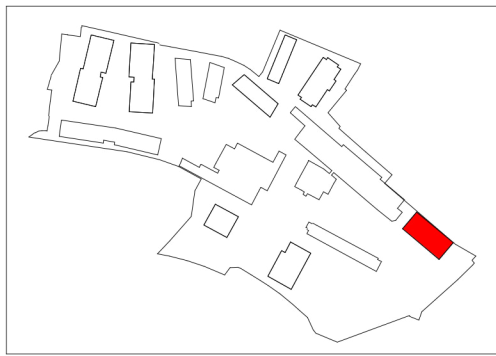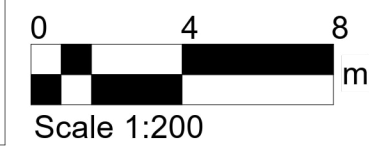

FelldenCleggBradleyStudios
LLP

London Office
Tottenham Street
London
W1T 4RG

t +44 20 7323 5737
e london@fcbstudios.com

Rev	Status
P01	Planning Issue

Date
06.10.25

Job/Drawing No
CRQMP-FCBS-06-04-DR-AA-0244 P01

Cleeves Limerick
OCS-Proposed GA Plan Level 04

Revision
Status

Scale As indicated@A1
Date 01/08/2025

Drawn London
Checked GW

FCBS project no 2027

Do not scale

All dimensions to be checked on site