


>> CONTINUES ON DRAWING 0800.1



1 Proposed Site Elevation 01 - B1
1 : 200


>> CONTINUES ON DRAWING 0800.2

>> CONTINUES ON DRAWING 0800.1

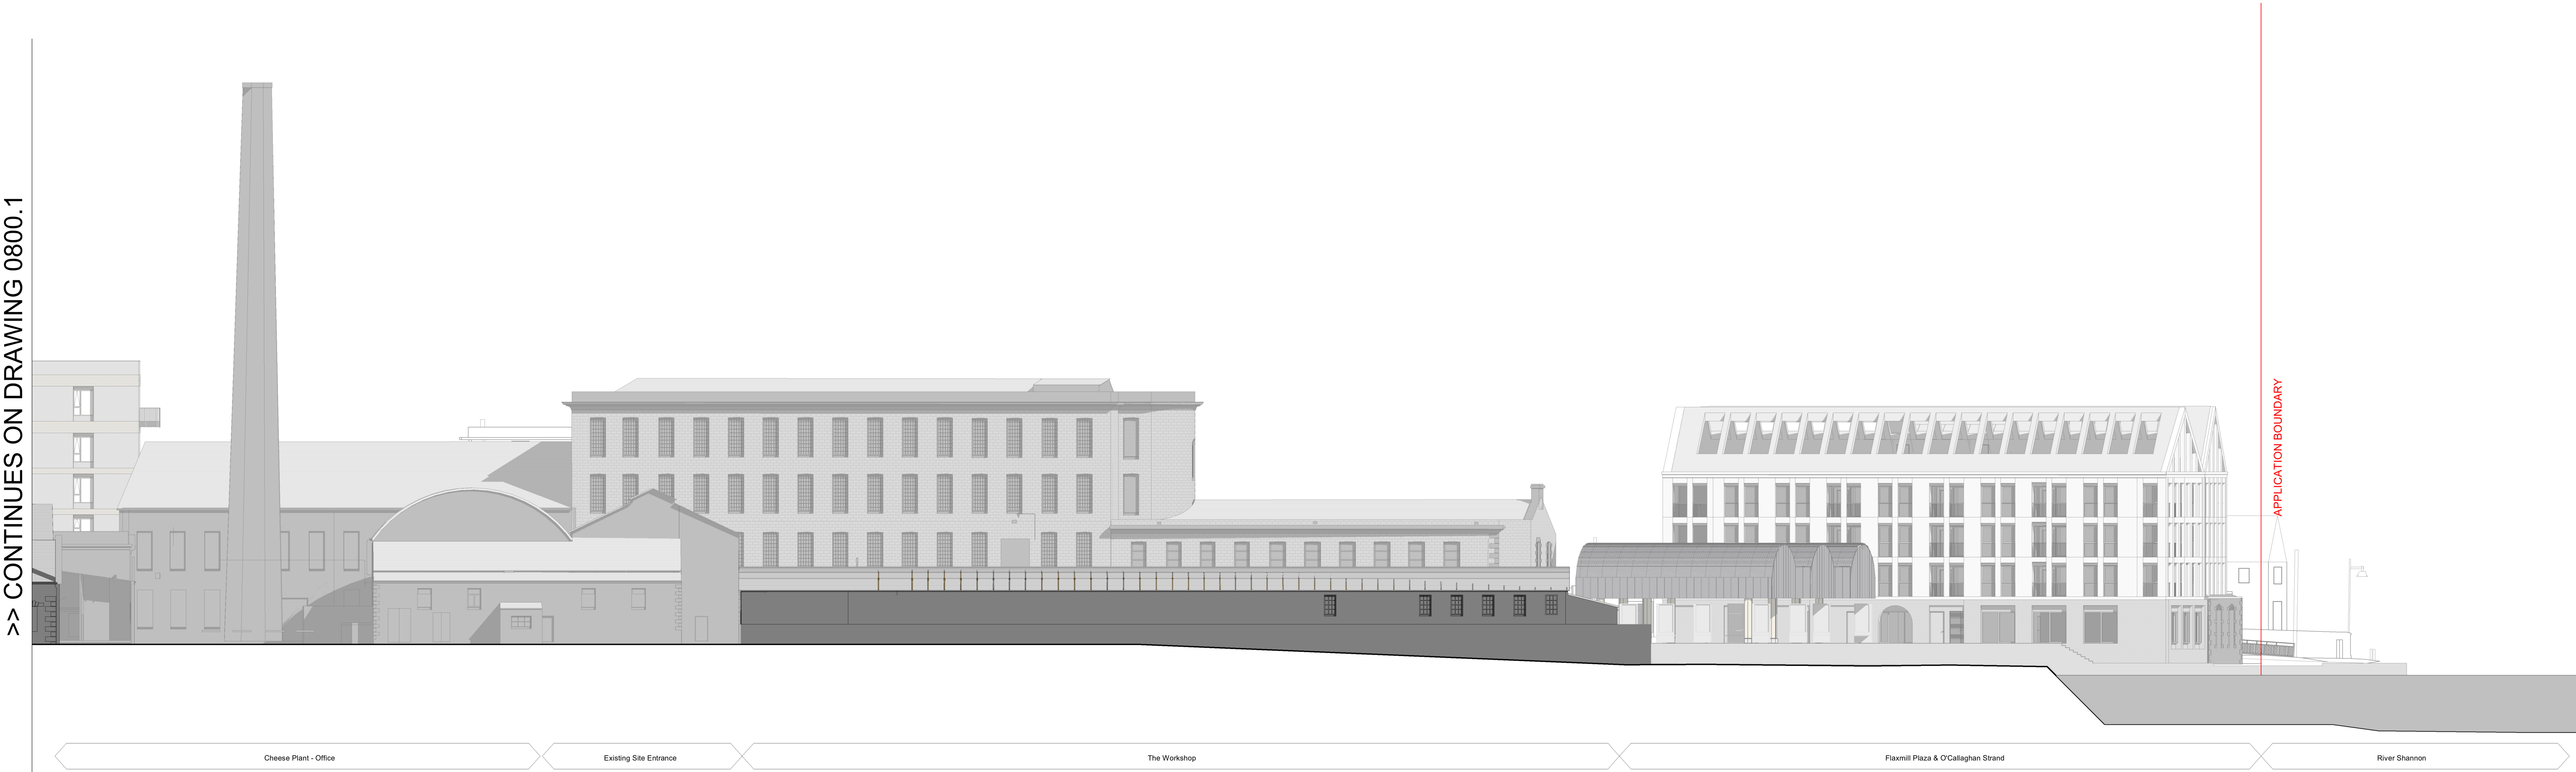


2 Proposed Site Elevation 01 - B2
1 : 200

NOTES:
Dimensions are not to be scaled from this drawing.
Drawing only to be used for the purposes it was
issued for.
Landmarks, public realm and neighbouring buildings
shown indicatively.
Existing building plans and elevations are based on
survey information drawings received on 11.03.2023.
GEO DATA Measured Buildings Survey (Blocks 1-14)

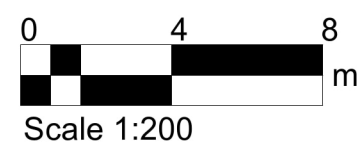

FeildenCleggBradleyStudios
burcholzmcevoyARCHITECTS
Mitchell + Associates

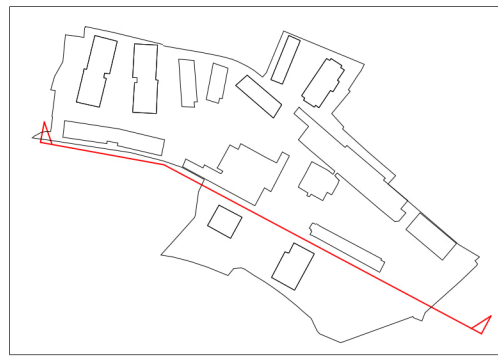

FeildenCleggBradleyStudios
LLP
London Office
Tottenham Street
London
W1T 4RG
t +44 20 7323 5737
e london@fcbstudios.com

Rev	Status
P01	Planning Issue

Date
06.10.25

Job/Drawing No
CRQMP-FCBS-ZZ-ZZ-DR-AA-0800

Revision
P01

Cleeves Limerick
Proposed - Site Elevations 01

Status

Scale 1 : 200@A0
Date 05/01/25

Drawn London
Checked JS / GW

FCBS project no 2027

Do not scale

All dimensions to be checked on site