



Note: Refer sheet 0800 for Salesians & Quarry PBSA Detail

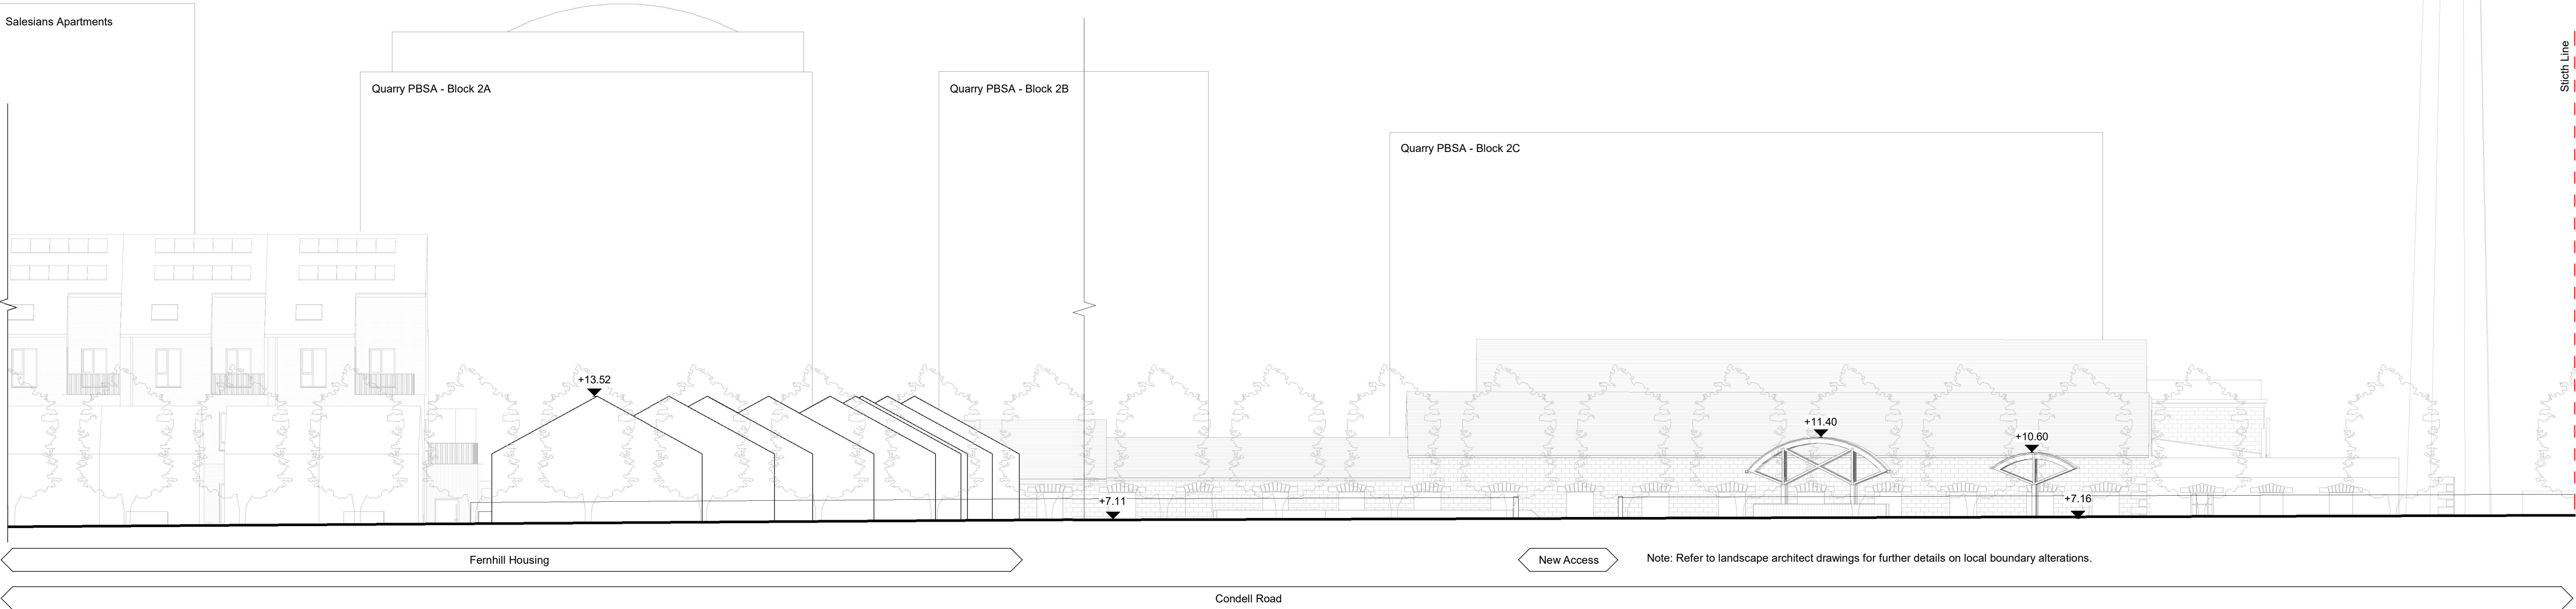

Note: Trees along boundary with Condell Road shown indicatively. Refer to arborist report for further details.

1 Proposed Site Elevations 04 (Part A)

1 : 200

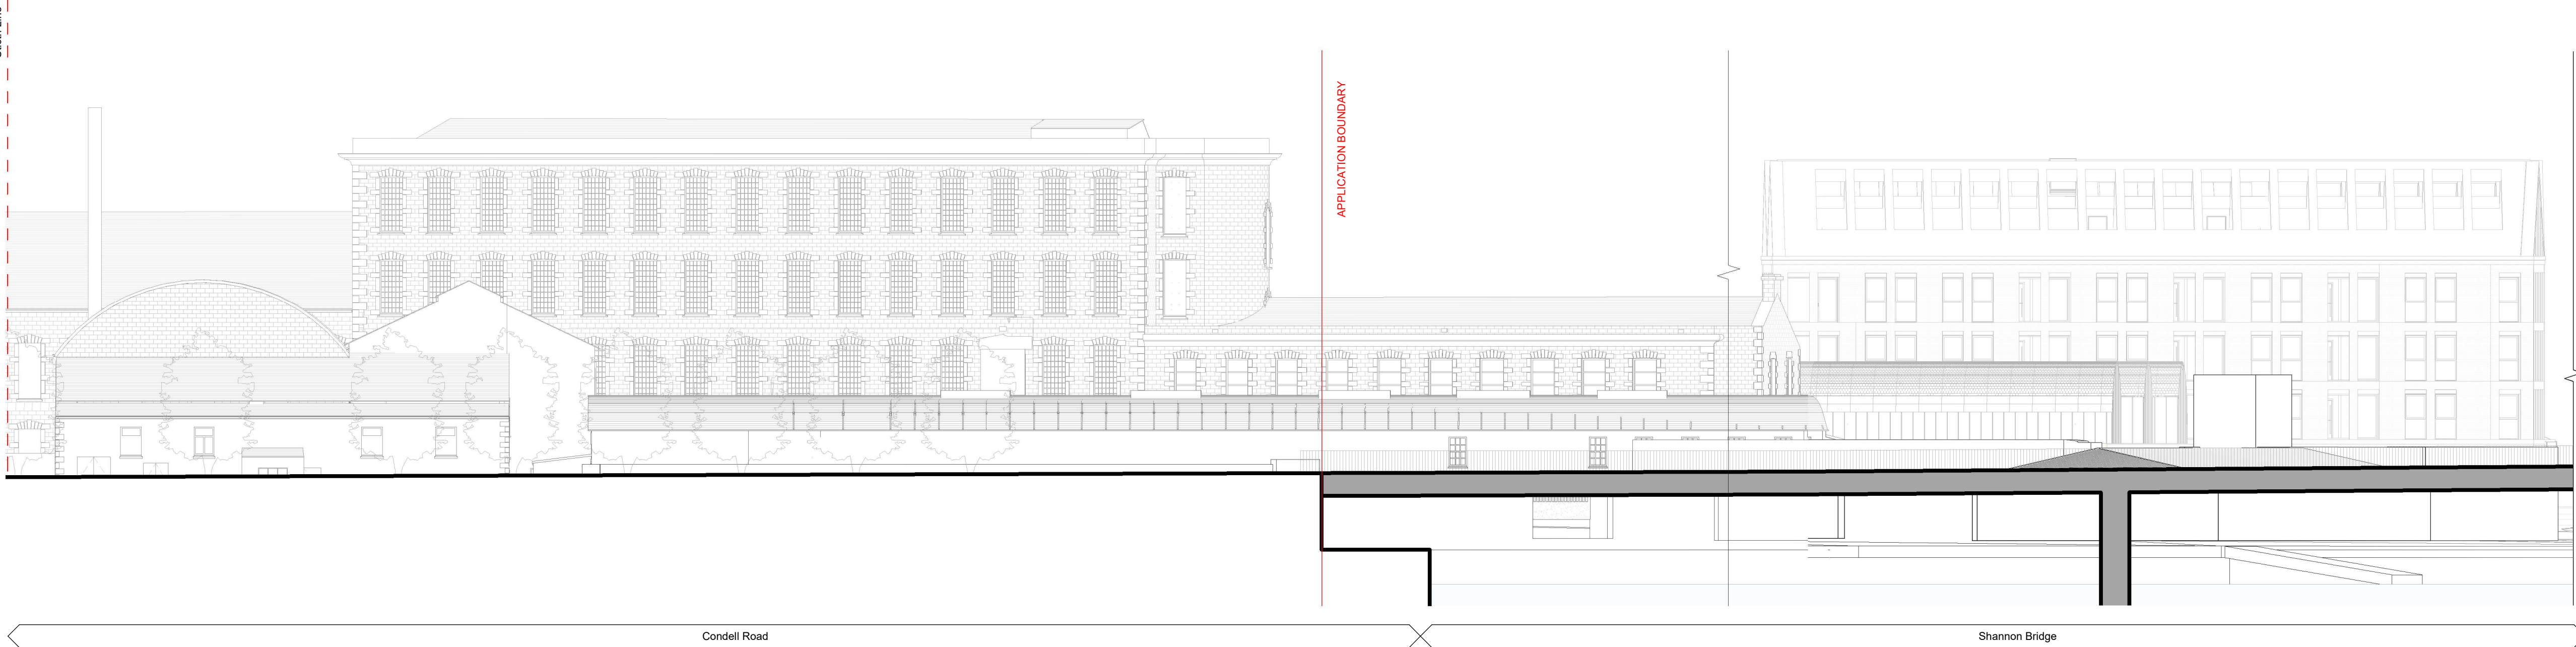

2 Proposed Site Elevations 04 (Part B)

1 : 200

Revision	Drawn	Checked	Date	No.
STAGE 2A2 - PLANNING ISSUE	TS/AL	KH	07/10/25	P01


BMCEA Notes:
All levels and dimensions on this drawing are to be checked on site. No dimensions are to be scaled. Any discrepancies on this drawing are to be reported to the architect. This drawing is the copyright of Bucholz McEvoy Architects Ltd and may not be copied, altered, or reproduced in any form or passed to a third party without license or written consent. All work to comply with the Building Regulations.

This drawing is to be read in conjunction with all other application documentation and information as issued.

This is not a construction drawing, it is unsuitable for the purpose of construction and must on no account be used as such.

Areas have been prepared for our client Limerick Twenty Thirty Strategic Development DAC are approximate only and have been measured from .dwg survey information drawings received on 11.09.2020 GEODATA-Measured Buildings Survey (Blocks 1-14). Net Internal Areas are annotated and approximate only. Construction tolerances, workmanship and design by others may affect stated areas.

Areas have been prepared for our client Limerick Twenty Thirty Strategic Development DAC are approximate only and have been measured from .dwg survey information drawings received on 11.09.2020 GEODATA-Measured Buildings Survey (Blocks 1-14). Net Internal Areas are annotated and approximate only. Construction tolerances, workmanship and design by others may affect stated areas.

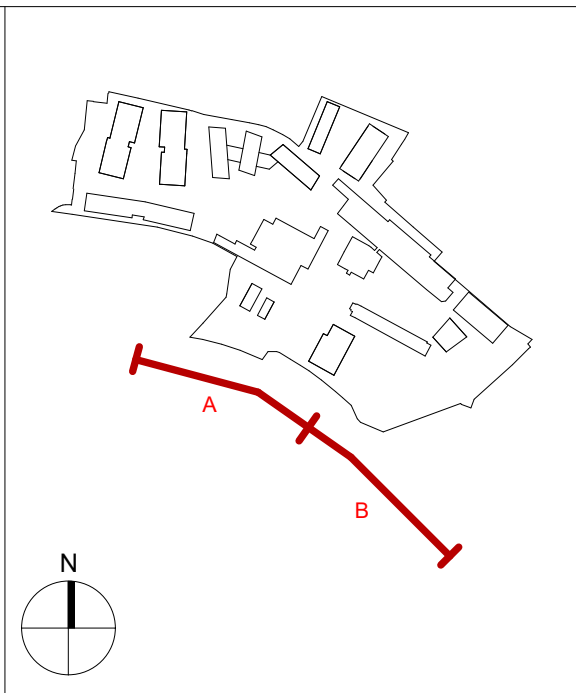

STAGE 2A2 - PLANNING ISSUE

drawing Proposed - Site Elevations 04

drawing no. CRQMP-BMEA-ZZ-ZZ-DR-AA-0803

project	scale	1:200 @ A1	drawn	TS/AL	project no.	CRQMP
Cleeves Riverside Quarter Masterplan	date	Oct. 2025	checked	KH	revision	P01

client Limerick Twenty Thirty

bucholzmcEvoyARCHITECTS

UNIT C MOUNTPLEASANT BUSINESS CENTRE UPPER MOUNTPLEASANT AVENUE DUBLIN 6 IRELAND
T +353 1 496 6340 F +353 1 496 6341 INFO@BMCEA.COM WWW.BMCEA.COM