



Note: Details of proposed alterations to be finalised with conservation architect. Refer to CRQMP-FCBS-ZZ-ZZ-DR-AA-0054

1 QUARRY DEMOLITION ELEVATION AA
1 : 200

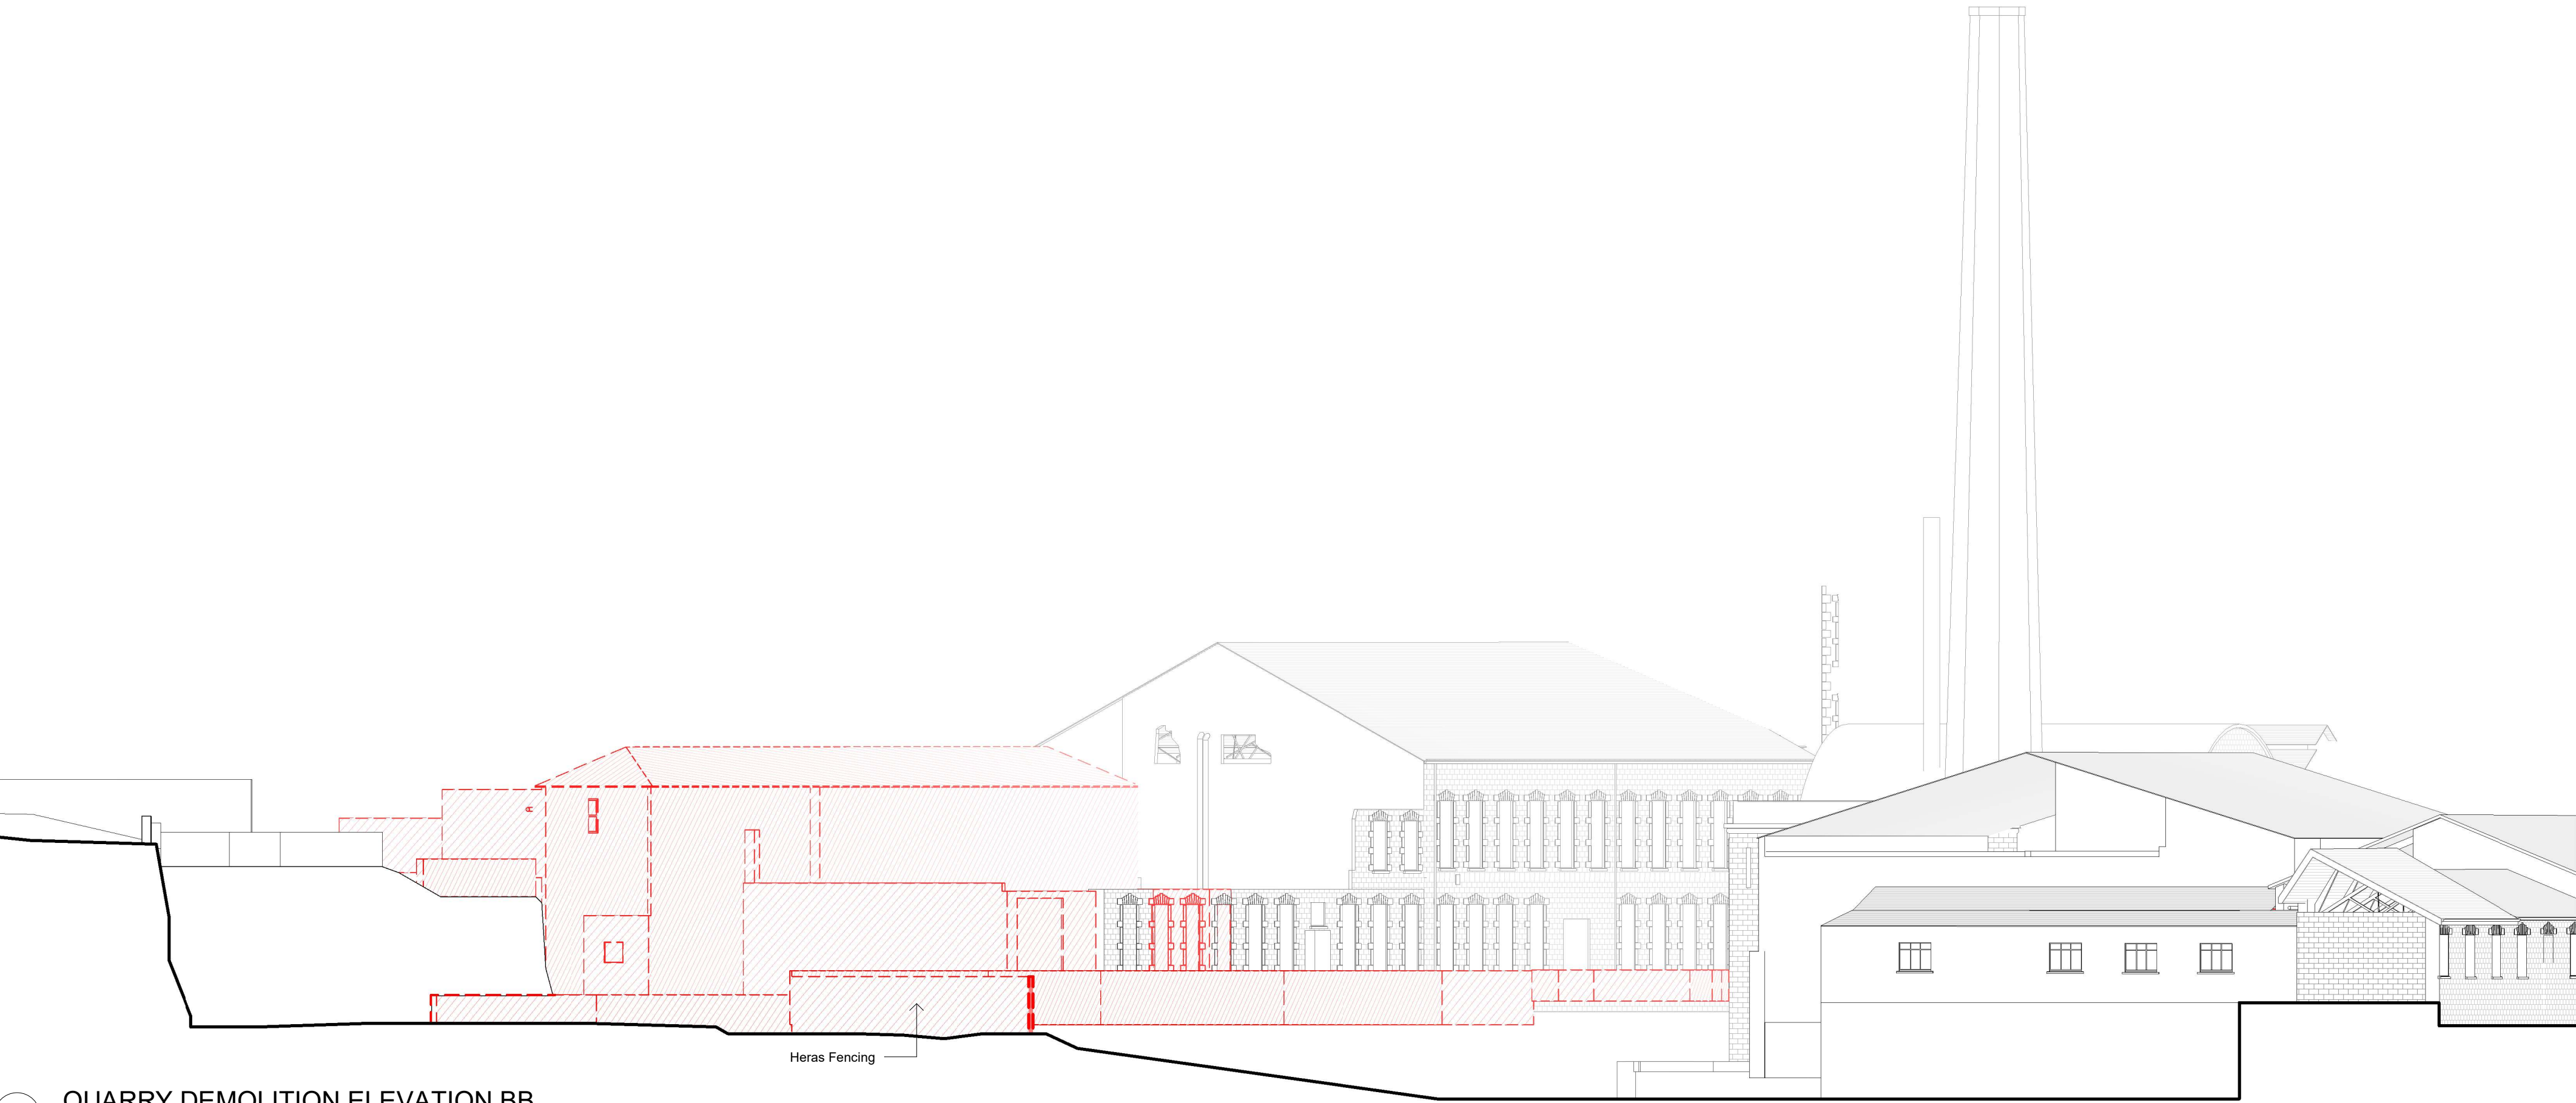

2 QUARRY DEMOLITION ELEVATION BB
1 : 200

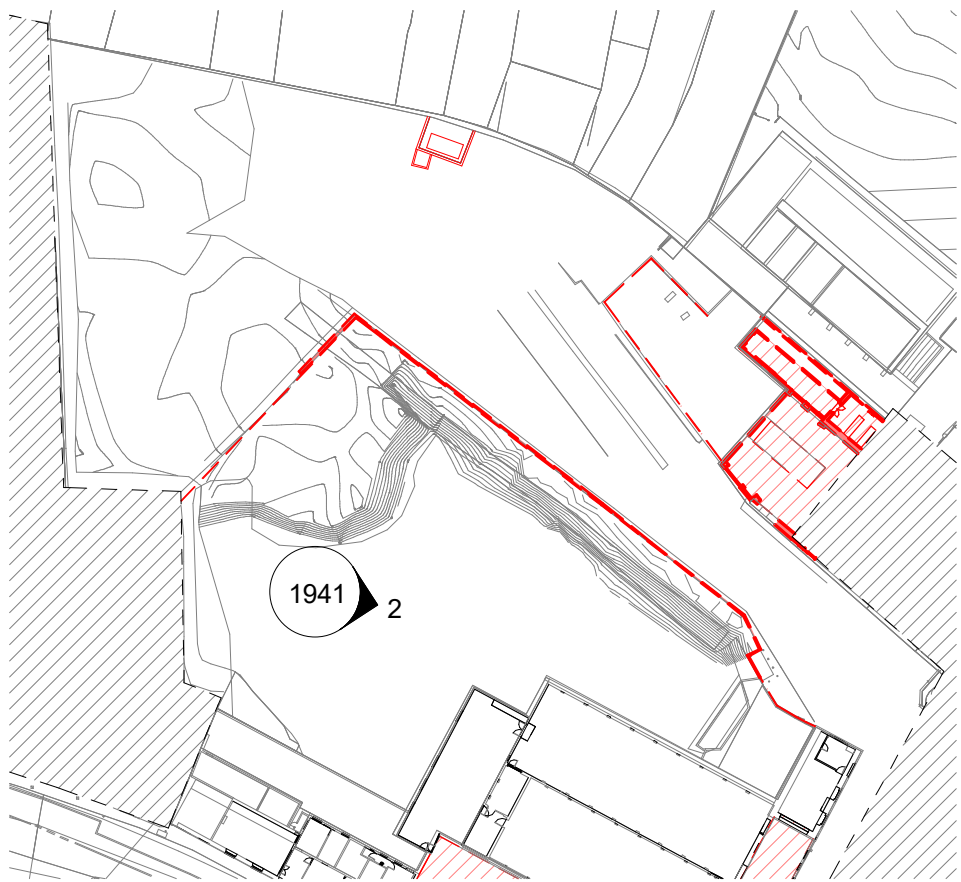

Revision	Drawn	Checked	Date	No.
STAGE 2A2 - PLANNING ISSUE	TS	KH	07/10/25	P01


BMCEA Notes:
All levels and dimensions on this drawing are to be checked on site. No dimensions are to be scaled. Any discrepancies on this drawing are to be reported to the architect. This drawing is the copyright of Bucholz McEvoy Architects Ltd and may not be copied, altered, or reproduced in any form or passed to a third party without license or written consent. All work to comply with the Building Regulations.

This drawing is to be read in conjunction with all other application documentation and information as issued.



This is not a construction drawing, it is unsuitable for the purpose of construction and must on no account be used as such.

Areas have been prepared for our client Limerick Twenty Thirty Strategic Development DAC are approximate only and have been measured from .dwg survey information drawings received on 11.09.2020 GEODATA-Measured Buildings Survey (Blocks 1-14). Net Internal Areas are annotated and approximate only. Construction tolerances, workmanship and design by others may affect stated areas.

Demolition Key

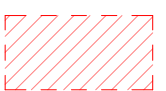 Structures to be demolished

 Fabric Retention and Reuse - please refer to the Heritage & Conservation Report.

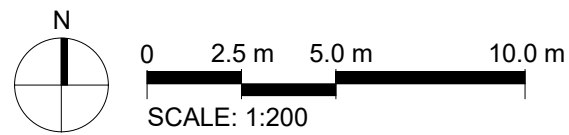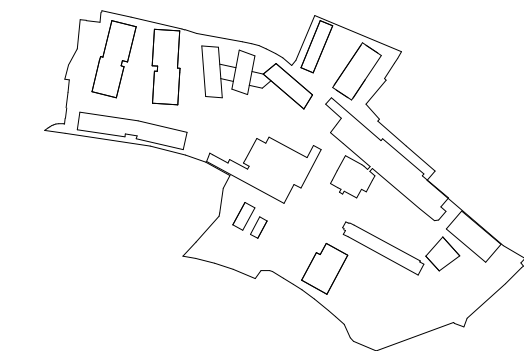

STAGE 2A2 – PLANNING ISSUE									
drawing	Quarry Elevations– Existing and To Be Demolished								
drawing no.	CRQMP–BMEA–2X–00–DR–AA–1941								
project		scale	1:200 @ A1		drawn	TS	project no.	CRQMP	
Cleeves Riverside Quarter Masterplan		date	Oct. 2025		checked	KH		revision	P01
client	Limerick Twenty Thirty								
bucholzmc evoy ARCHITECTS									
UNIT C	MOUNTPLEASANT BUSINESS CENTRE		UPPER MOUNTPLEASANT AVENUE		DUBLIN 6		IRELAND		
T +353 1 496 6340	F +353 1 496 6341		INFO@BMCEA.COM		WWW.BMCEA.COM				