


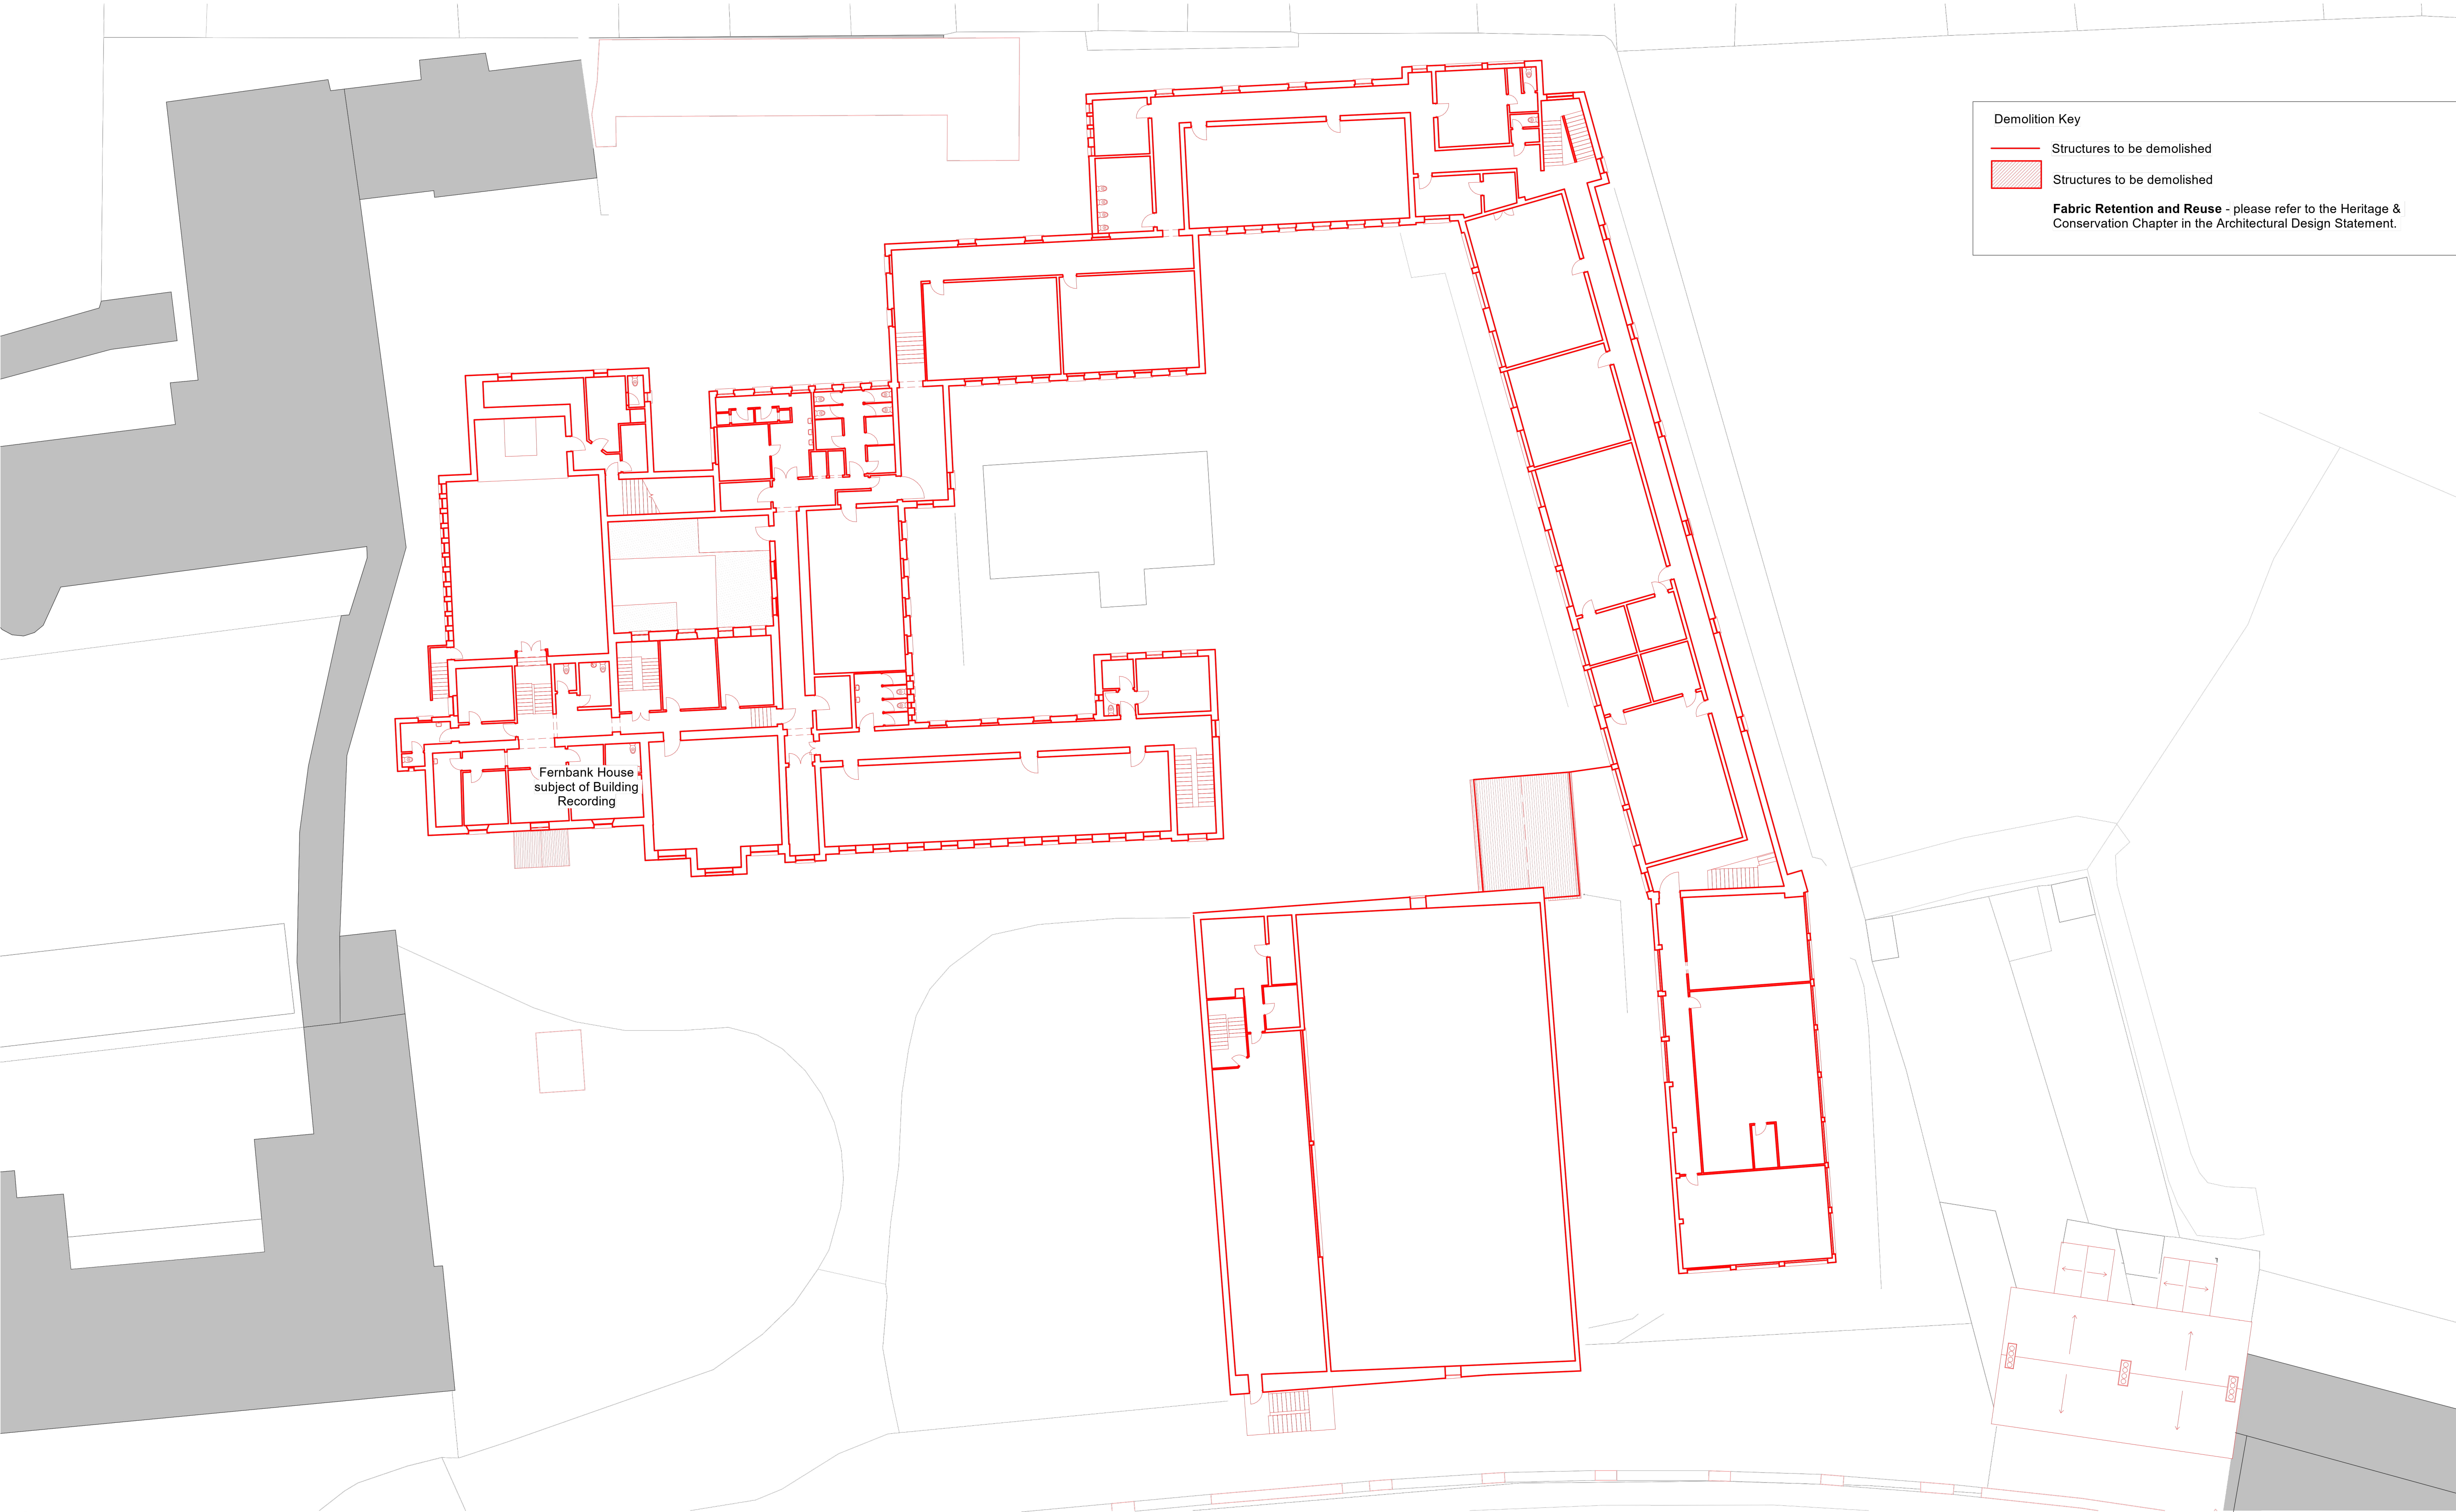

Demolition Key

Structures to be demolished

Structures to be demolished



Fabric Retention and Reuse - please refer to the Heritage & Conservation Chapter in the Architectural Design Statement.

1 Salesians Existing Level 01
1 : 200

NOTES:
Dimensions are not to be scaled from this drawing.
Drawing only to be used for the purposes it was issued for.
Landscape, public realm and neighbouring buildings shown indicatively.
Existing building plans and elevations are based on survey information drawings received on 11.09.2020
GEO DATA-Measured Buildings Survey (Blocks 1-14)



FeildenCleggBradleyStudios
bucholzmccevoyARCHITECTS
Mitchell + Associates

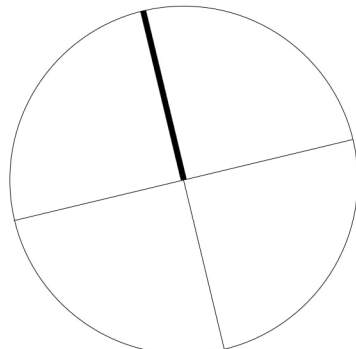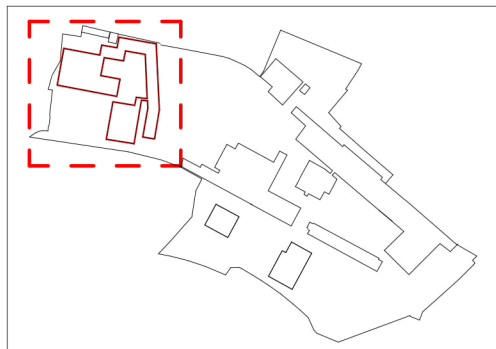

FeildenCleggBradleyStudios
LLP

London Office
Tottenham Street
London
W1T 4RG

t +44 20 7323 5737
e london@fcbstudios.com

Rev	Status
P01	Planning Issue

Date
06.10.25

Job/Drawing No
CRQMP-FCBS-04-01-DR-AA-0161 P01
Cleeves Limerick
Salesians Level 01 - Existing and To Be Demolished

Revision
P01
Status

Scale As indicated@A1
Date 05/01/25
Do not scale

Drawn London
Checked JS / GW

FCBS project no 2027
All dimensions to be checked on site