


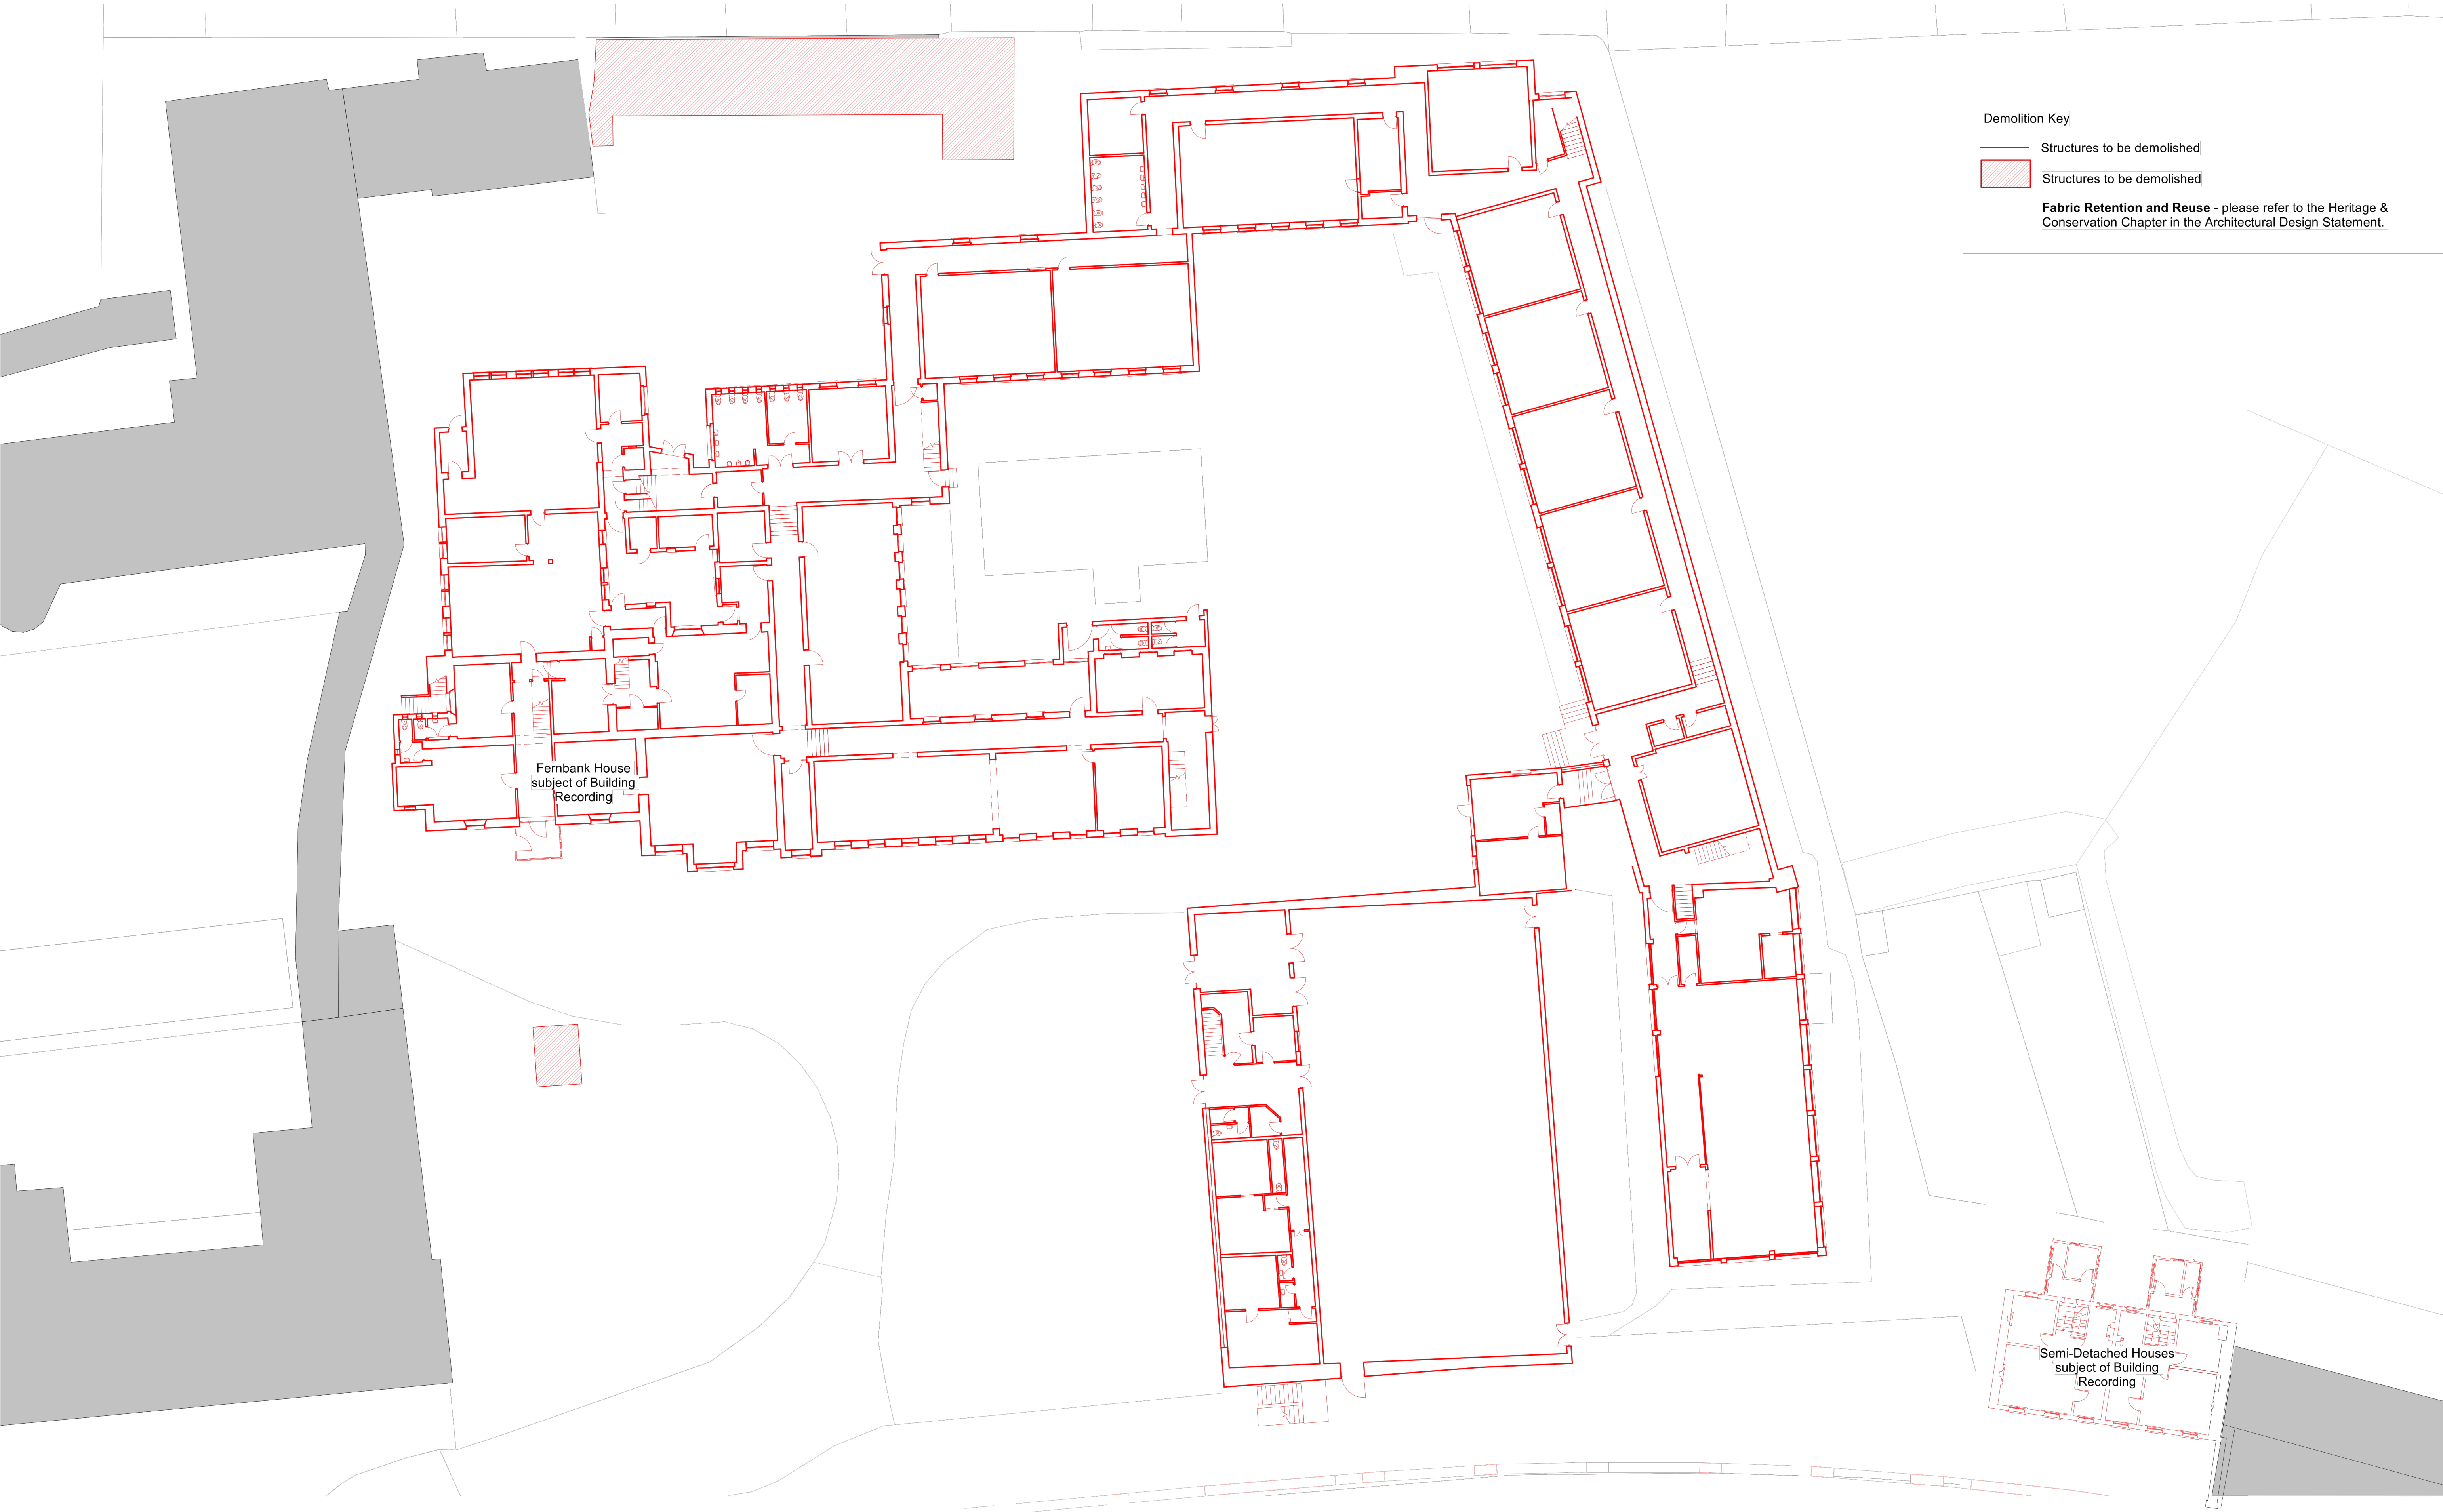

Demolition Key

Structures to be demolished


Structures to be demolished

Fabric Retention and Reuse - please refer to the Heritage & Conservation Chapter in the Architectural Design Statement.

1

Salesians Existing Level 00
1 : 200



NOTES:
Dimensions are not to be scaled from this drawing.
Drawing only to be used for the purposes it was issued for.
Landscape, public realm and neighbouring buildings shown indicatively.
Existing building plans and elevations are based on survey information drawings received on 11.09.2020
GEO DATA-Measured Buildings Survey (Blocks 1-14)

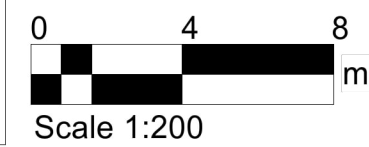

FeildenCleggBradley**Studios**

bucholz**mcevoy**ARCHITECTS

Mitchell + Associates

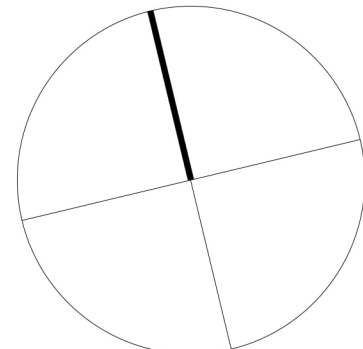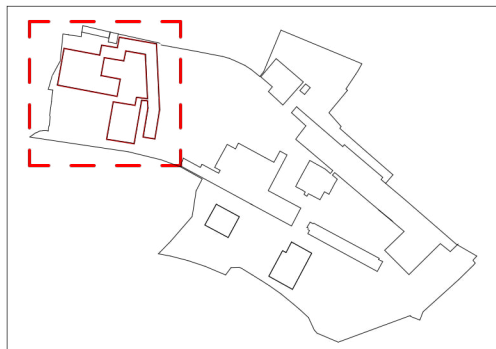

FeildenCleggBradley**Studios**
LLP

London Office
Tottenham Street
London
W1T 4RG

t +44 20 7323 5737
e london@fcbstudios.com

Rev	Status
P01	Planning Issue

Date

06.10.25

Job/Drawing No

CRQMP-FCBS-04-00-DR-AA-0160

Revision

P01

Status

Cleeves Limerick

Salesians Level 00 - Existing and To Be Demolished

Scale

As indicated@A1

Drawn

London

Date

05/01/25

Checked

JS / GW

FCBS project no 2027

Do not scale

All dimensions to be checked on site