


SALE Level 04
FFL 22.825 m SALE Level 03
FFL 19.750 m SALE Level 02 FFL 16.675 m SALE Level 01 FFL 13.600 m SALE Level 00
FFL 10.000 m Salesians Block 3B5P 41 m² Salesians Block 3B5P ____41 m² Salesians Parking 1290 m² Pedestrian Ramp SALE Level 0B **✓** FFL 6.300 m

SALESIANS -Proposed Section 06 Triplexes
1:200

SALESIANS -Proposed Section 07 Triplexes
1:200

Dimensions are not to be scaled from this drawing. Drawing only to be used for the purposes it was issued for. Landscape, public realm and neighbouring buildings shown indicatively. Existing building plans and elevations are based on survey information drawings received on 11.09.2020 GEODATA-Measured Buildings Survey (Blocks 1-14)



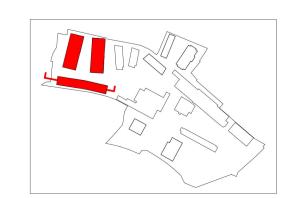



t +44 20 7323 5737 e london@fcbstudios.com

W1T 4RG

Rev Status Planning Issue

Job/Drawing No CRQMP-FCBS-04-ZZ-DR-AA-0781 P01

Cleeves Limerick SALESIANS-Proposed GA Cross Sections

Scale 1:200@A1

Drawn London Checked GW FCBS project no 2027 Date 01/08/2025

Status