
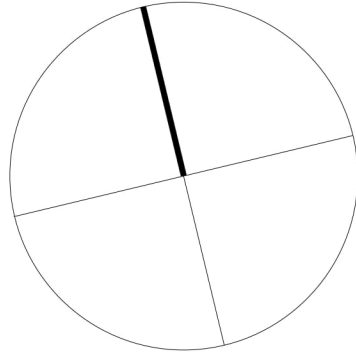
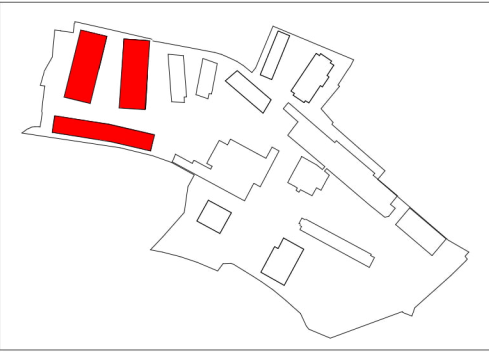


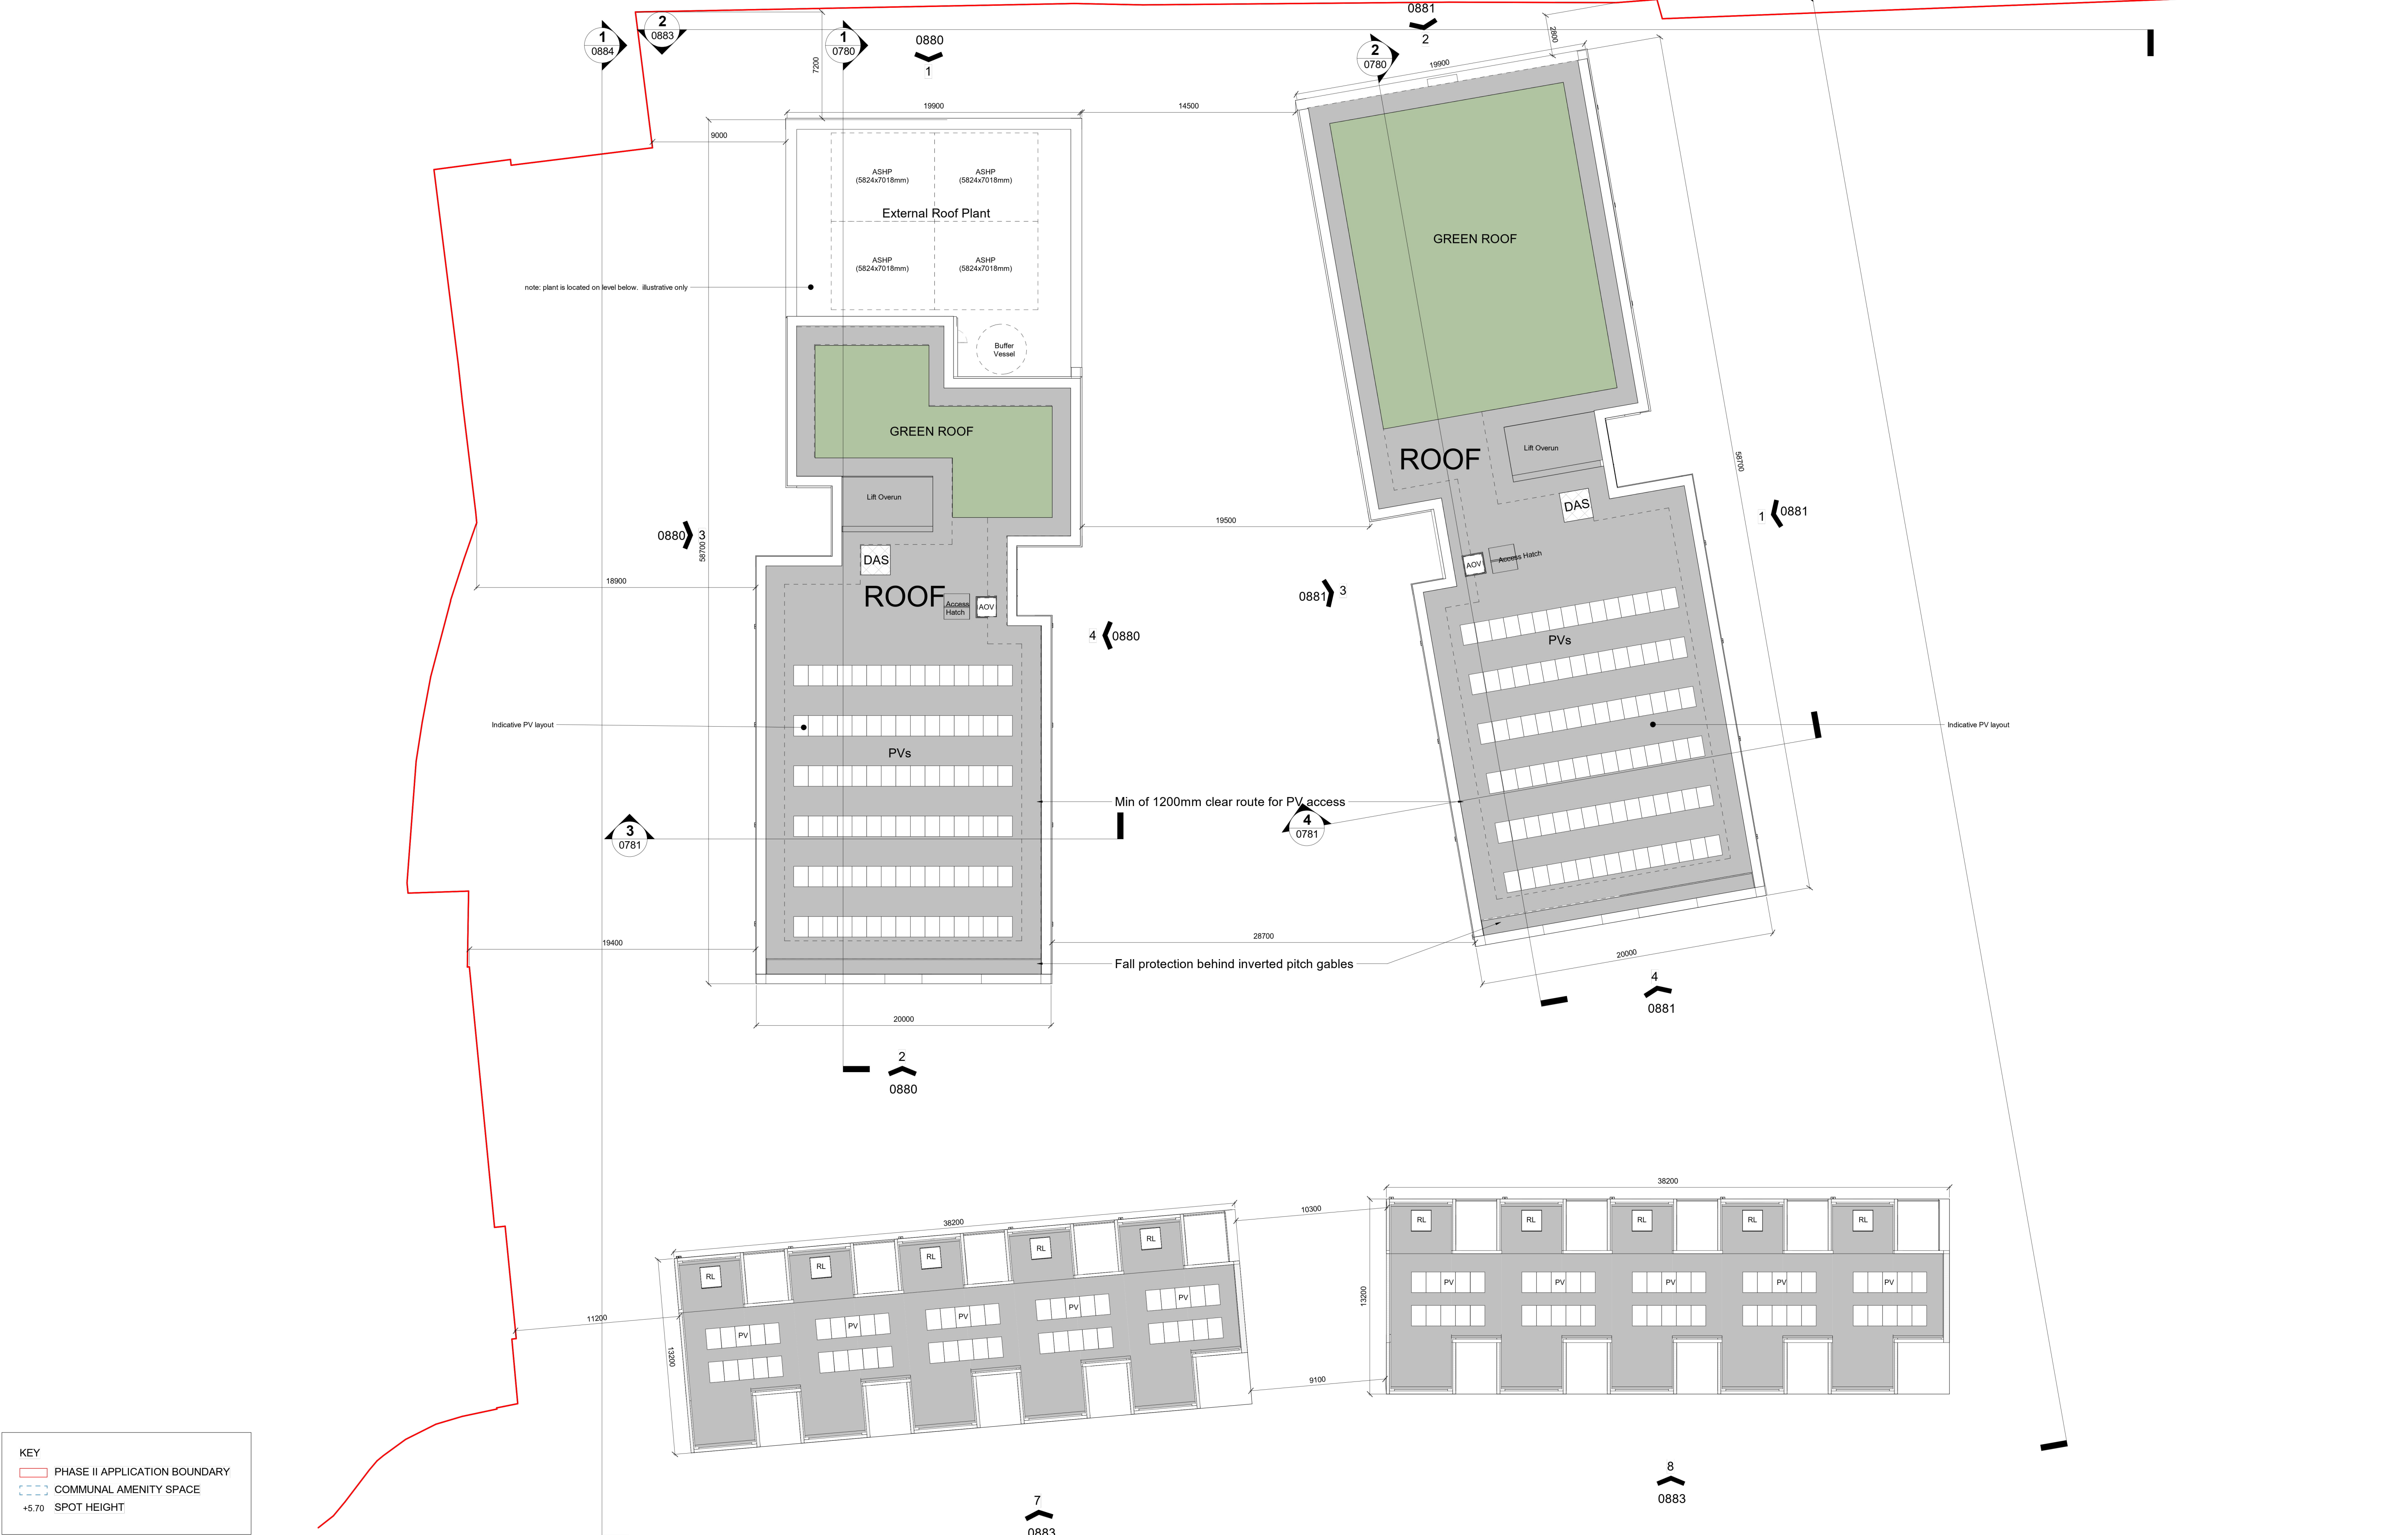

FelldenCleggBradleyStudios  
LLP

London Office  
Tottenham Street  
London  
W1T 4RG

t +44 20 7323 5737  
e london@fcbstudios.com

| Rev | Status         |
|-----|----------------|
| P01 | Planning Issue |

Date  
06.10.25

Job/Drawing No  
**CRQMP-FCBS-04-07-DR-AA-0238 P01**

Revision  
Status

Cleeves Limerick  
SALESIANS-Proposed GA Plan Level 07 (Roof)

Scale As indicated@A1  
Date 01/08/2025  
Do not scale

Drawn London  
Checked GW  
All dimensions to be checked on site

FCBS project no 2027