

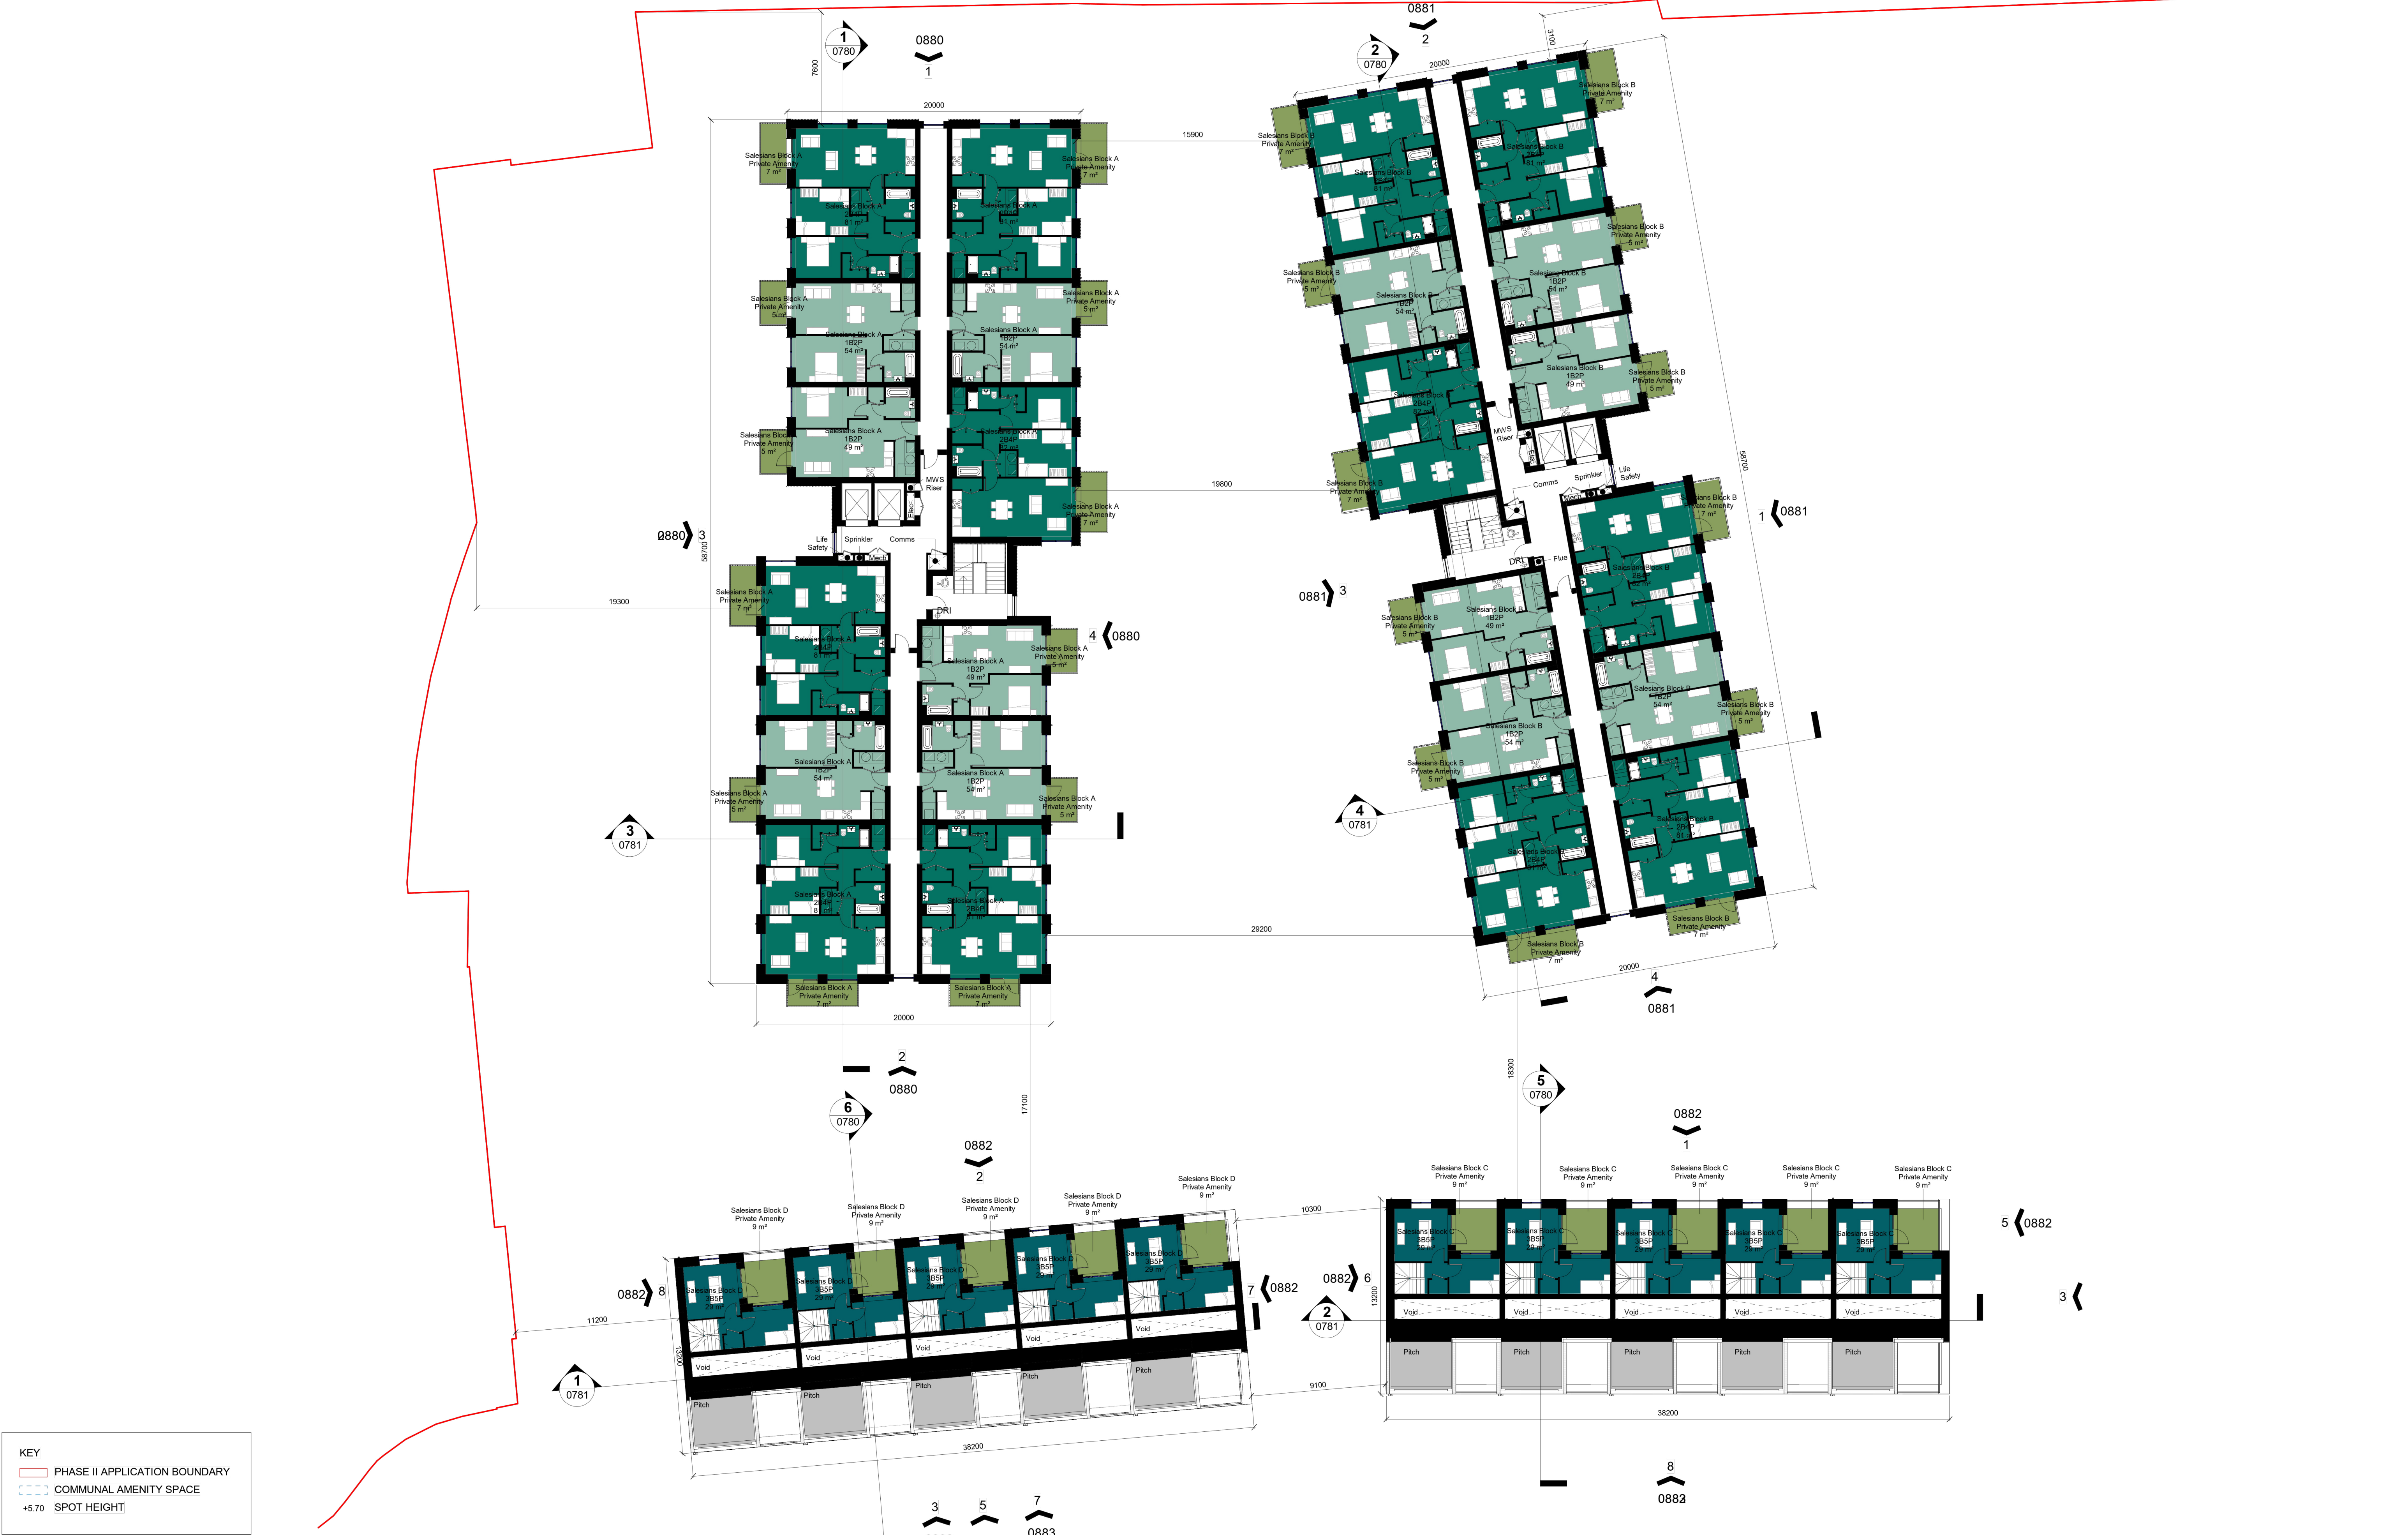


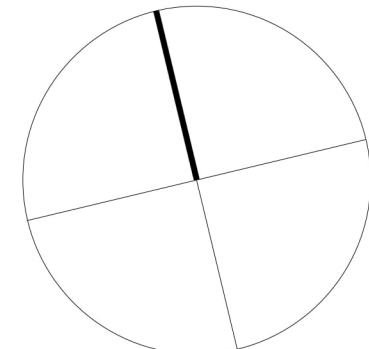

NOTES:

- Dimensions are not to be scaled from this drawing.
- Drawing only to be used for the purposes it was issued for.
- Landscape, public realm and neighbouring buildings shown indicatively.
- Existing building plans and elevations are based on survey information drawings received on 11.09.2020 (GEO DATA-Measured Buildings Survey (Blocks 1-14))

0 4 8
Scale 1:200

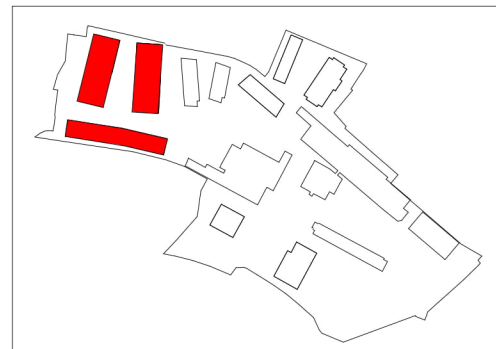

FeildenCleggBradleyStudios
LLP

London Office
Tottenham Street
London
W1T 4RG

t +44 20 7323 5737
e london@fcbstudios.com

Rev Status
P01 Planning Issue

Date
06.10.25

Job/Drawing No
CRQMP-FCBS-04-02-DR-AA-0233 P01

Cleeves Limerick
SALESIANS-Proposed GA Plan Level 02

Revision
Status

Scale As indicated@A1
Date 01/08/2025
Drawn London
Checked GW
FCBS project no 2027

Do not scale
All dimensions to be checked on site