
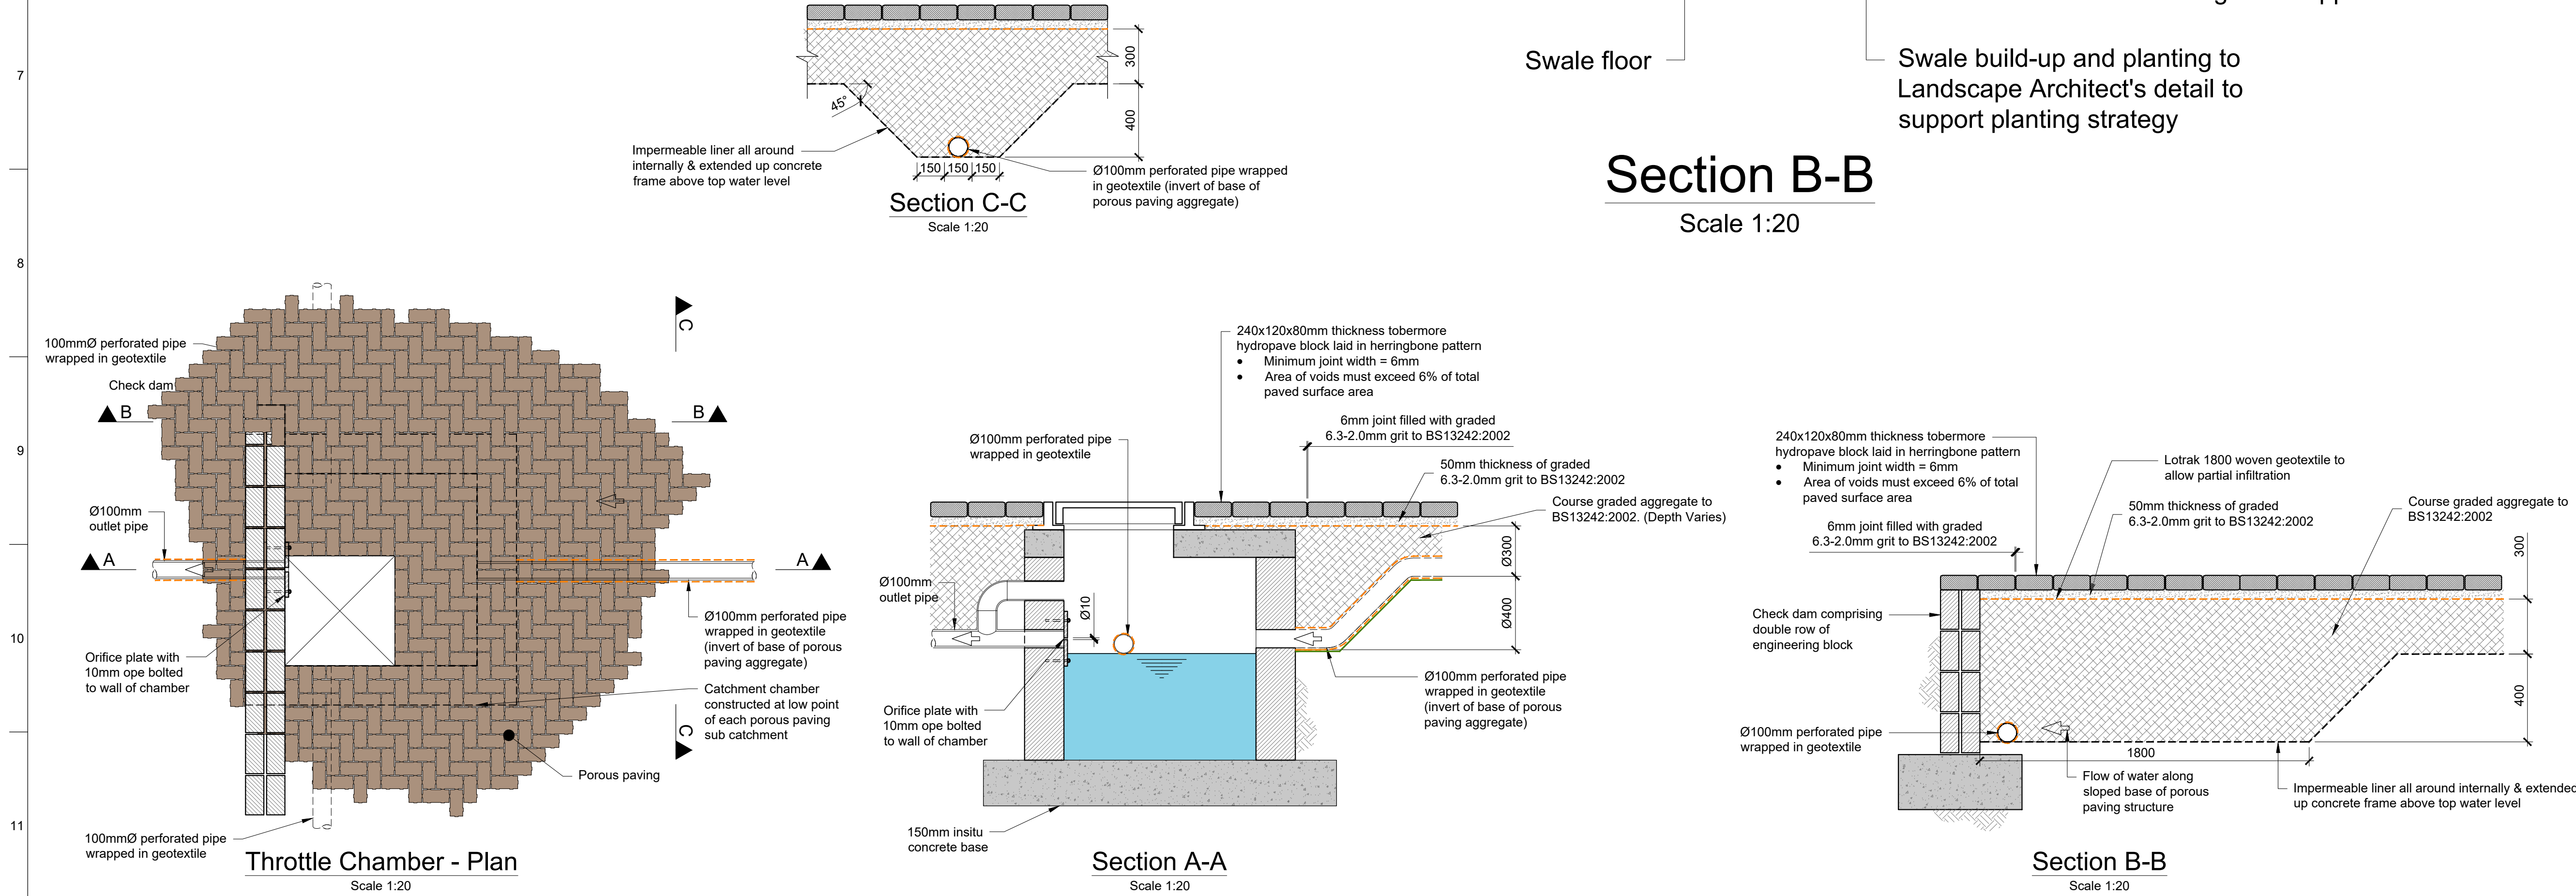


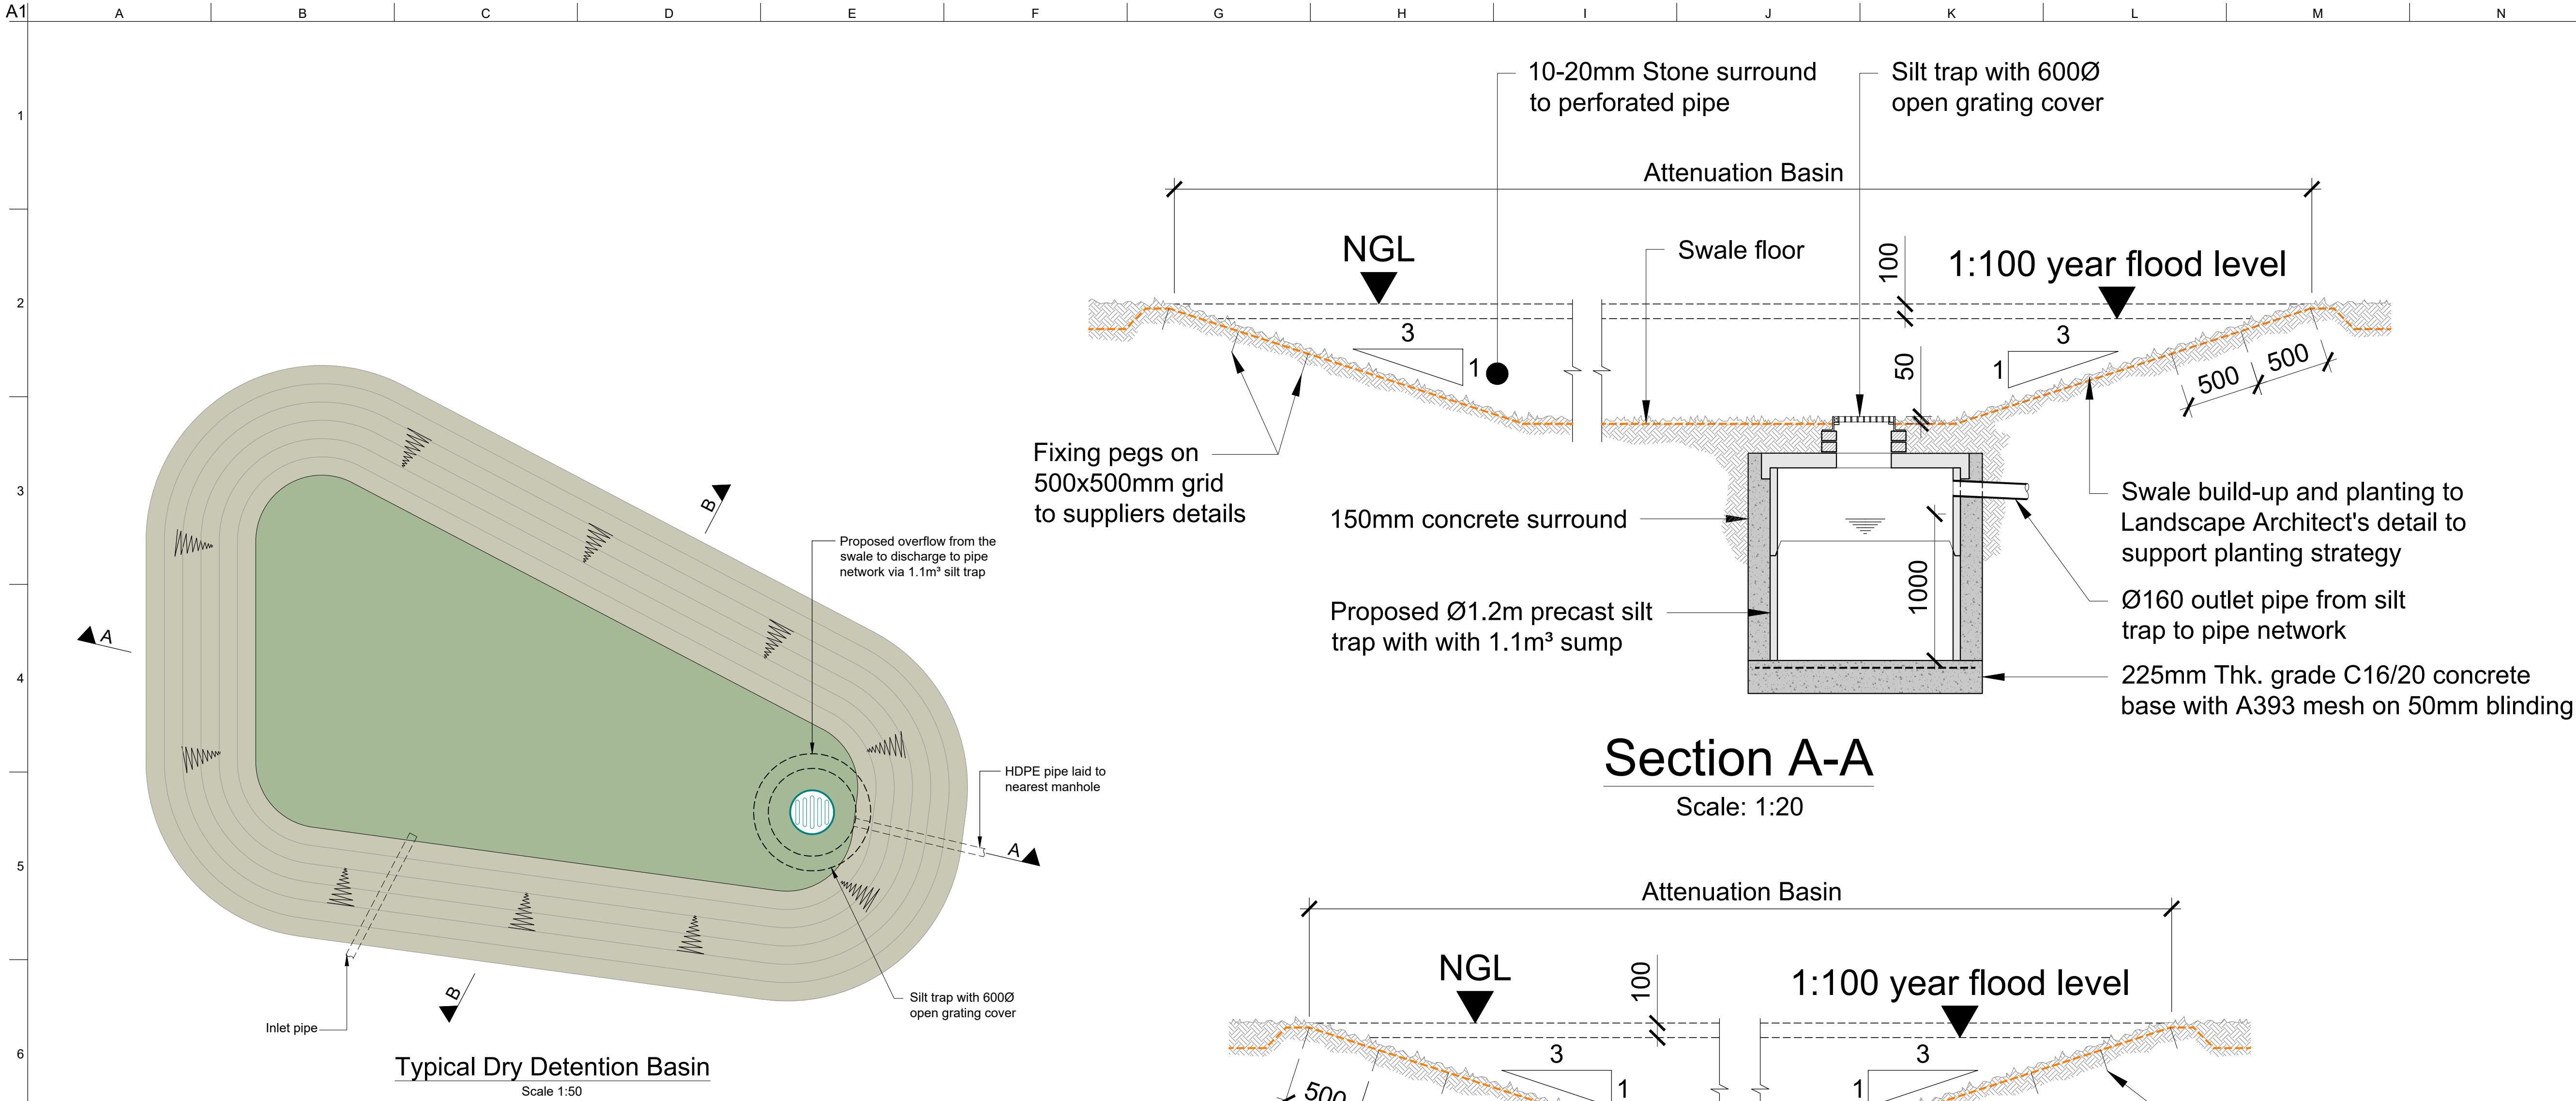

C01	03/10/25	DB	AS	GS
Issued for Planning (Status A2)				
P01	04/07/25	DB	AS	GS
Issued for Information (Status S2)				
Rev	Date	By	Chkd	Appd

ARUP

Arup, 50 Ringsend Road
Dublin, D04 T6X0
www.arup.ie
Tel +353(0)1 233 4455 Fax +353(0)1 668 3169

Client
Limerick Twenty Thirty

Project Title
Cleevs Riverside Quarter
Masterplan

Drawing Title
SuDS Elements
Proposed Details

Scale at A1	As Shown
Role	Civil Drainage
Suitability	A2 - Issued for Planning
Arup Job No	277975-00
Name	CRQMP-ARUP-XX-00-DR-CE-4406
Rev	C01