
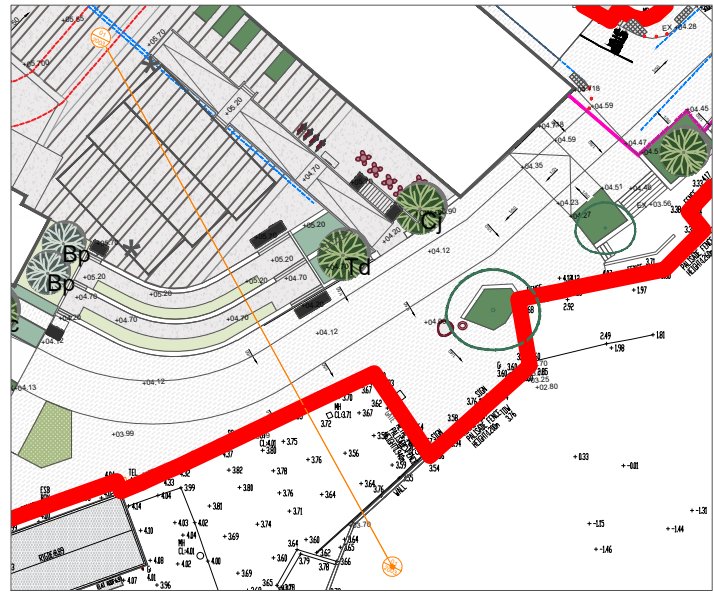


Riverside/Flaxmill Sq. Interaction - 1:100 @ A1


01
2003

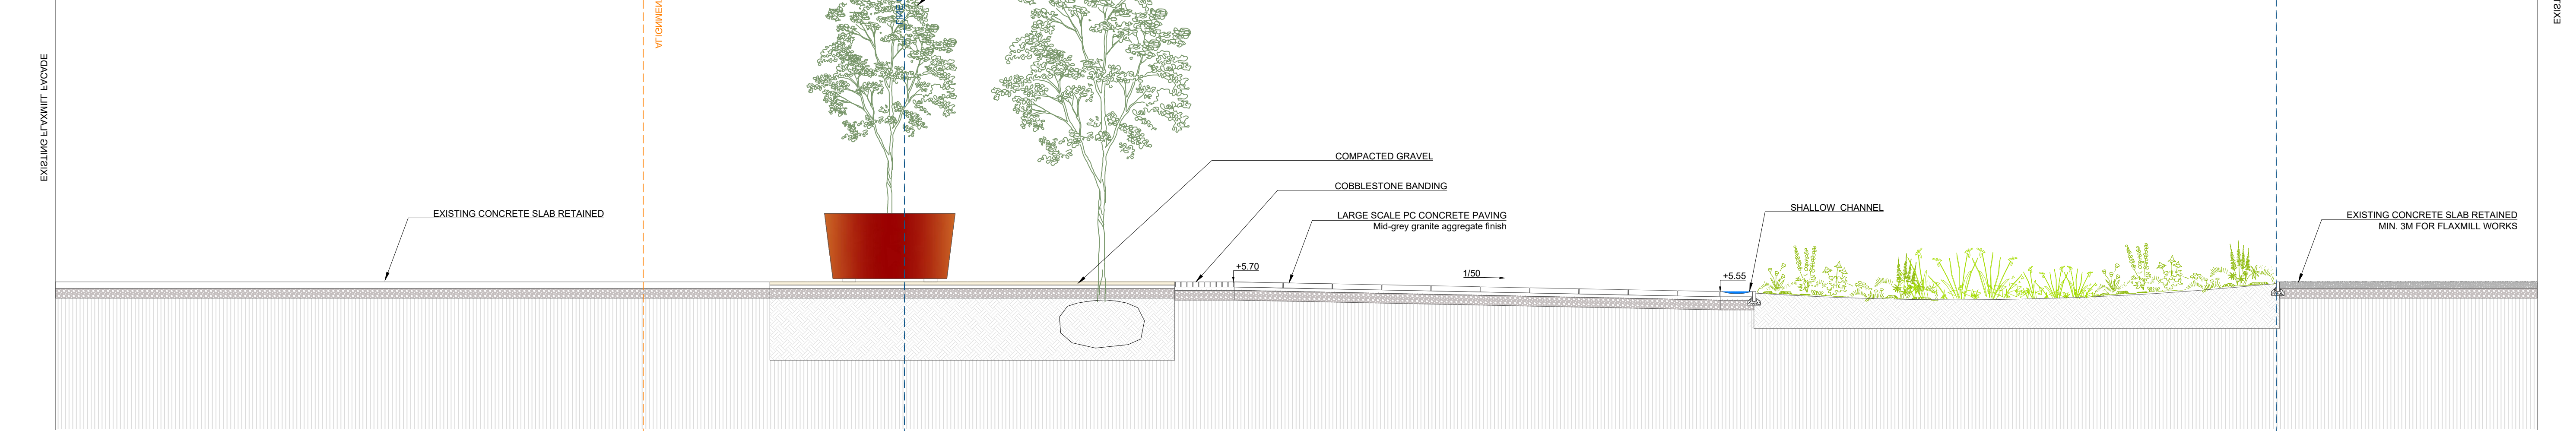

FLAXMILL SQ. SECTION - 1:50 @ A1

02
2003

NOTES:
All dimensions are in millimeters unless otherwise stated and shall be checked and confirmed by the contractor on site. Any discrepancies shall be immediately reported to the landscape architect. Work to figured dimensions only. Do not scale from drawing. Do Not Scale. Use Figured Dimensions Only. Not for Construction Purposes unless Specifically Marked. © This Drawing is Copyright of Mitchell + Associates.
www.mitchell.ie info@mitchell.ie +353 1 454 5066

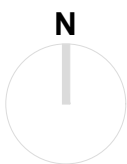

REV	DESCRIPTION	DATE
P01	Planning issue	03/10/25

Mitchell + Associates

PROJECT TITLE:
Cleaves
CLIENT:
LTT

DRAWING NAME:
Landscape sections 03
DRAWING NUMBER:
2003

JOB NUMBER:
LCLE001
STATUS:
Planning

DRAWN:
AER
CHECKED:
PFB
SCALE:
1:50 @ A1