
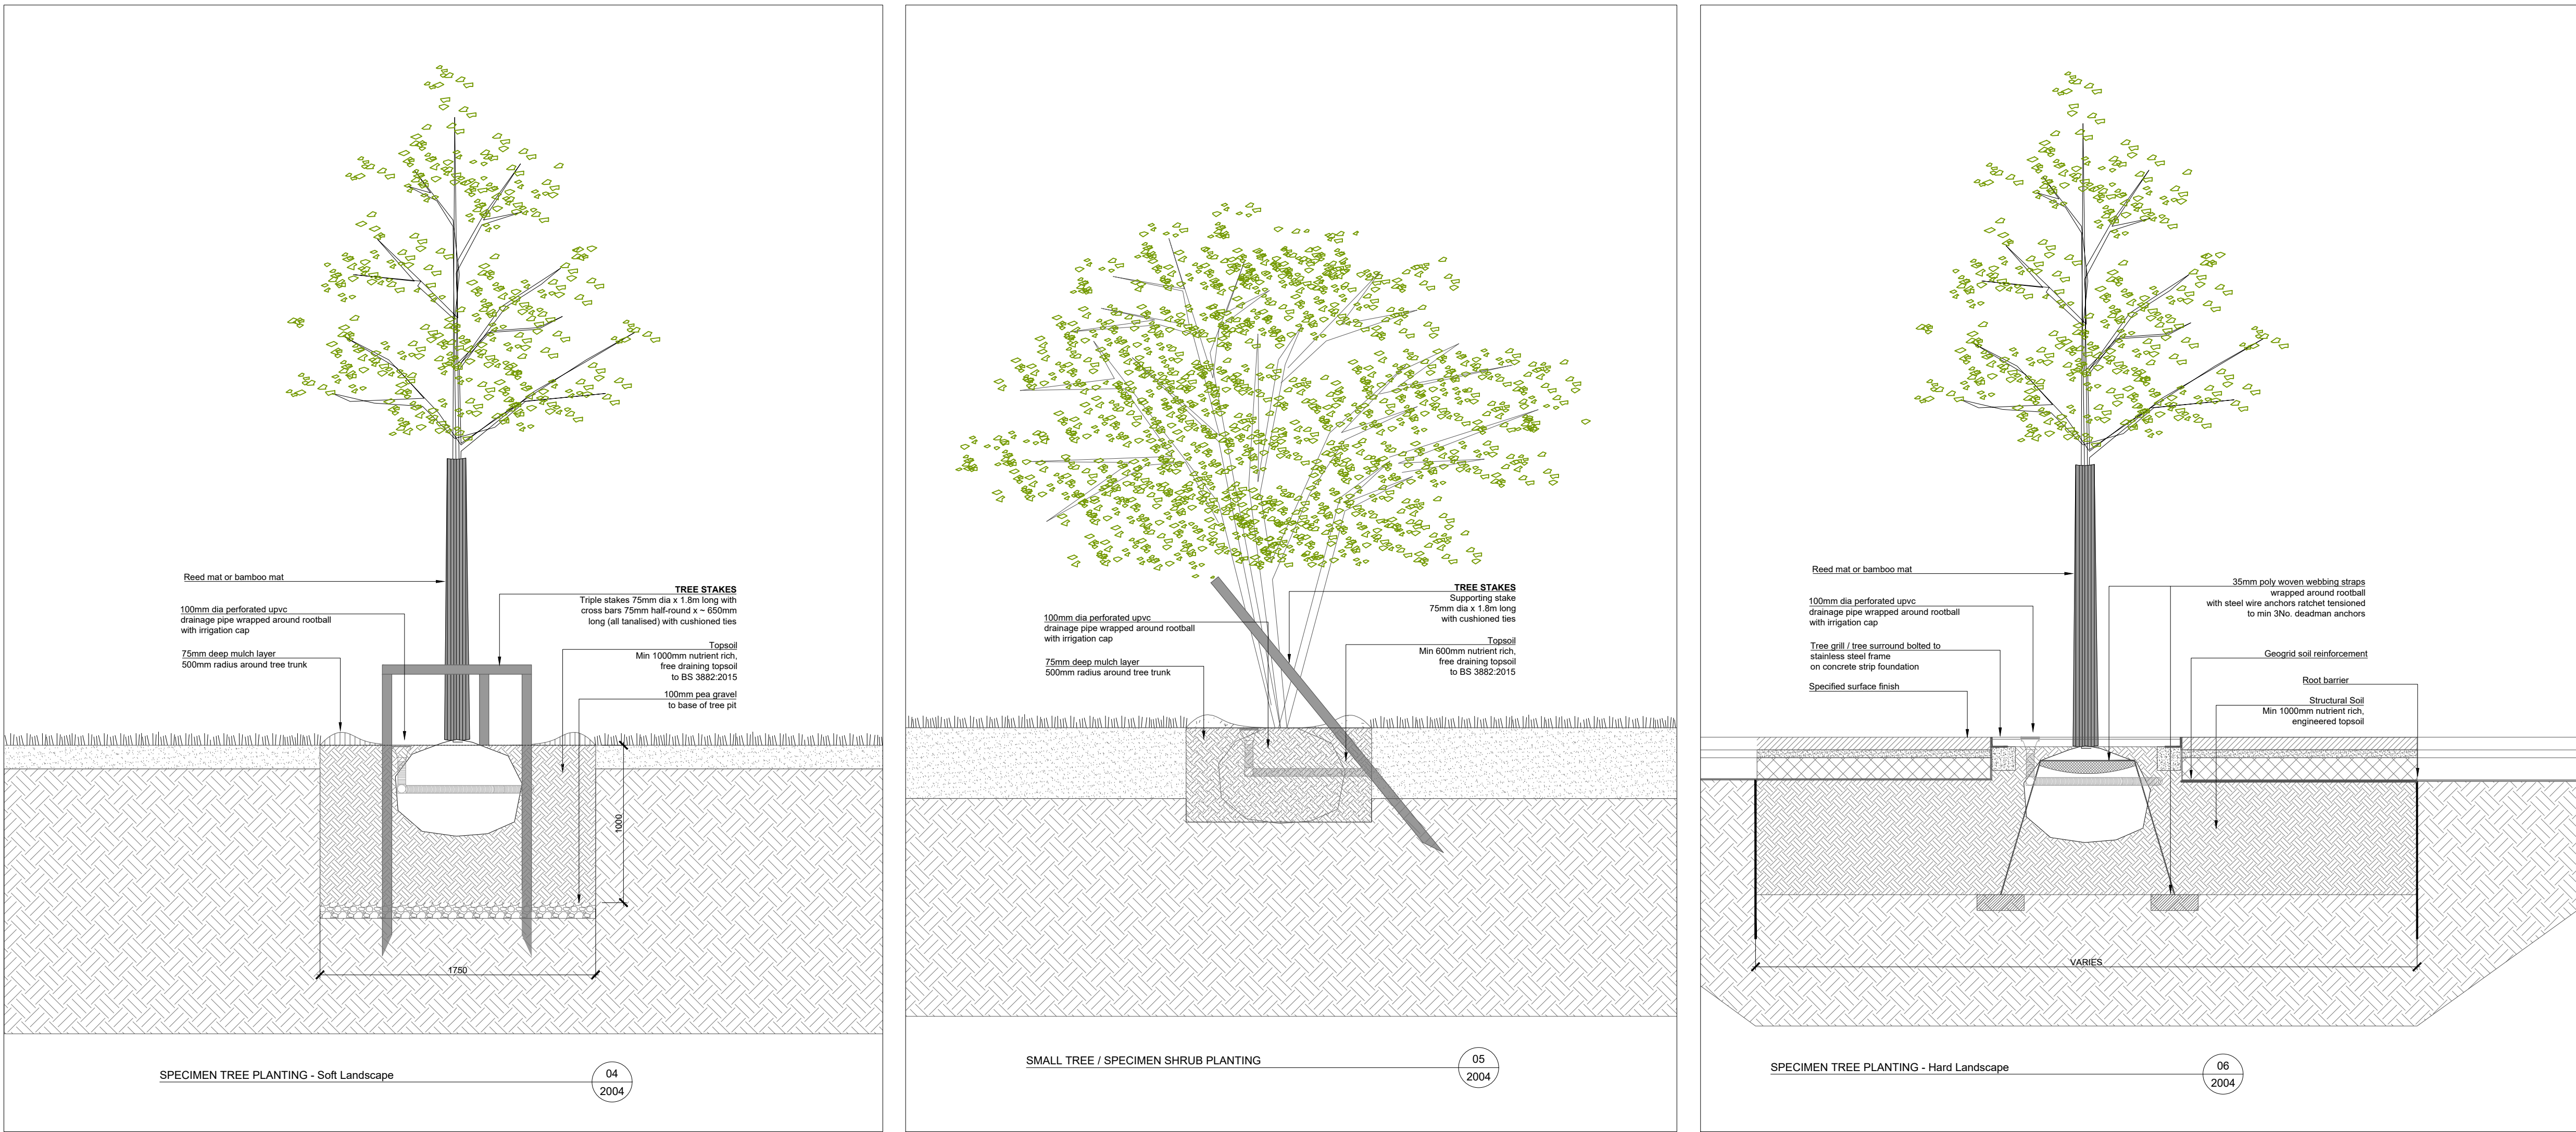


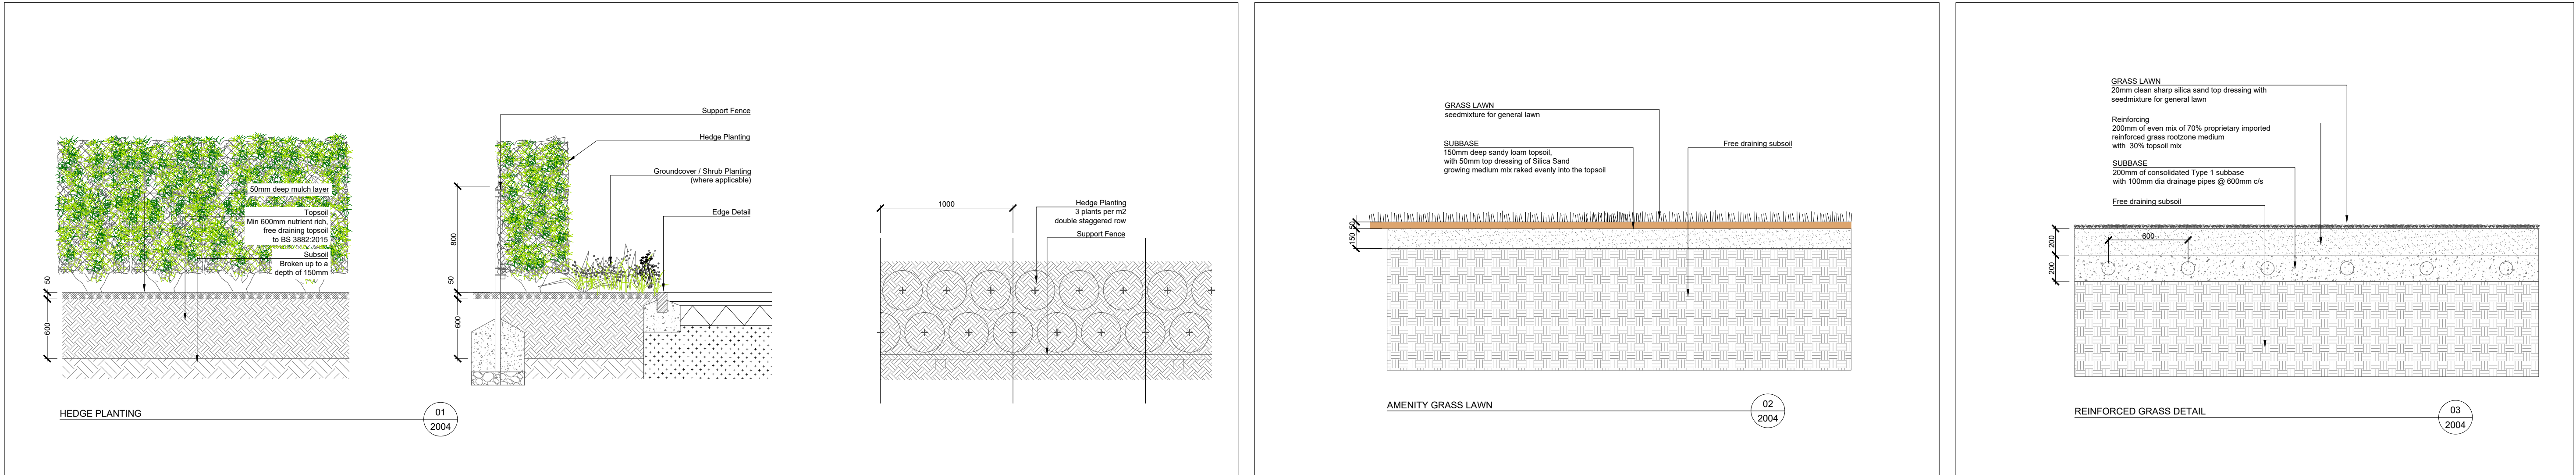

NOTES:

TREE SPECIFICATION

- trunk circumference to match specification @ 1.0m height from base
- clear stem to 1.8 m high minimum unless feathered or otherwise specified
- upright development, strong single leader
- bark free of damage
- free of abrasion and disease
- species specific root development fitting to age and size of the appropriate tree
- sufficient fibrous roots
- rootball fitting to the species and size of the plant
- consistent rooting


TOPSOIL

- Unless otherwise stated/agreed all topsoil is to be imported and compliant with BS3882:2015
- Sample of proposed topsoil and accompanying data sheet to be supplied for approval by Landscape Architect prior to delivery to site

PLANTING GENERALLY

- The planting season for rootballed and bareroot specimens is October to March
- All out of season tree planting must be container grown or lifted & spring ringed the previous dormant season
- All plant and tree stock to be assembled on site for inspection and approval by Landscape Architect prior to planting
- Tree pit construction / excavation must be approved by landscape architect prior to planting

NOTES:
All dimensions are in millimeters unless otherwise stated and shall be checked and confirmed by the contractor on site. Any discrepancies shall be immediately reported to the landscape architects. Work to figured dimensions only. Do not scale from drawing. Do Not Scale. Use Figured Dimensions Only. Not for Construction Purposes unless Specifically Marked. © This Drawing is Copyright of Mitchell + Associates.
www.mitchell.ie info@mitchell.ie +353 1 454 5066

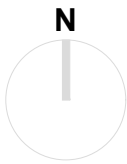

P01	Planning issue	03/10/25
REV	DESCRIPTION	DATE

Mitchell + Associates

PROJECT TITLE:

Cleeves

CLIENT:

LTT

DRAWING NAME:

Typical Planting Details

DRAWING NUMBER:

2004

JOB NUMBER:

LCLE001

STATUS:

Planning

DRAWN:

AER

CHECKED:

PA

SCALE:

1:50 @ A1