



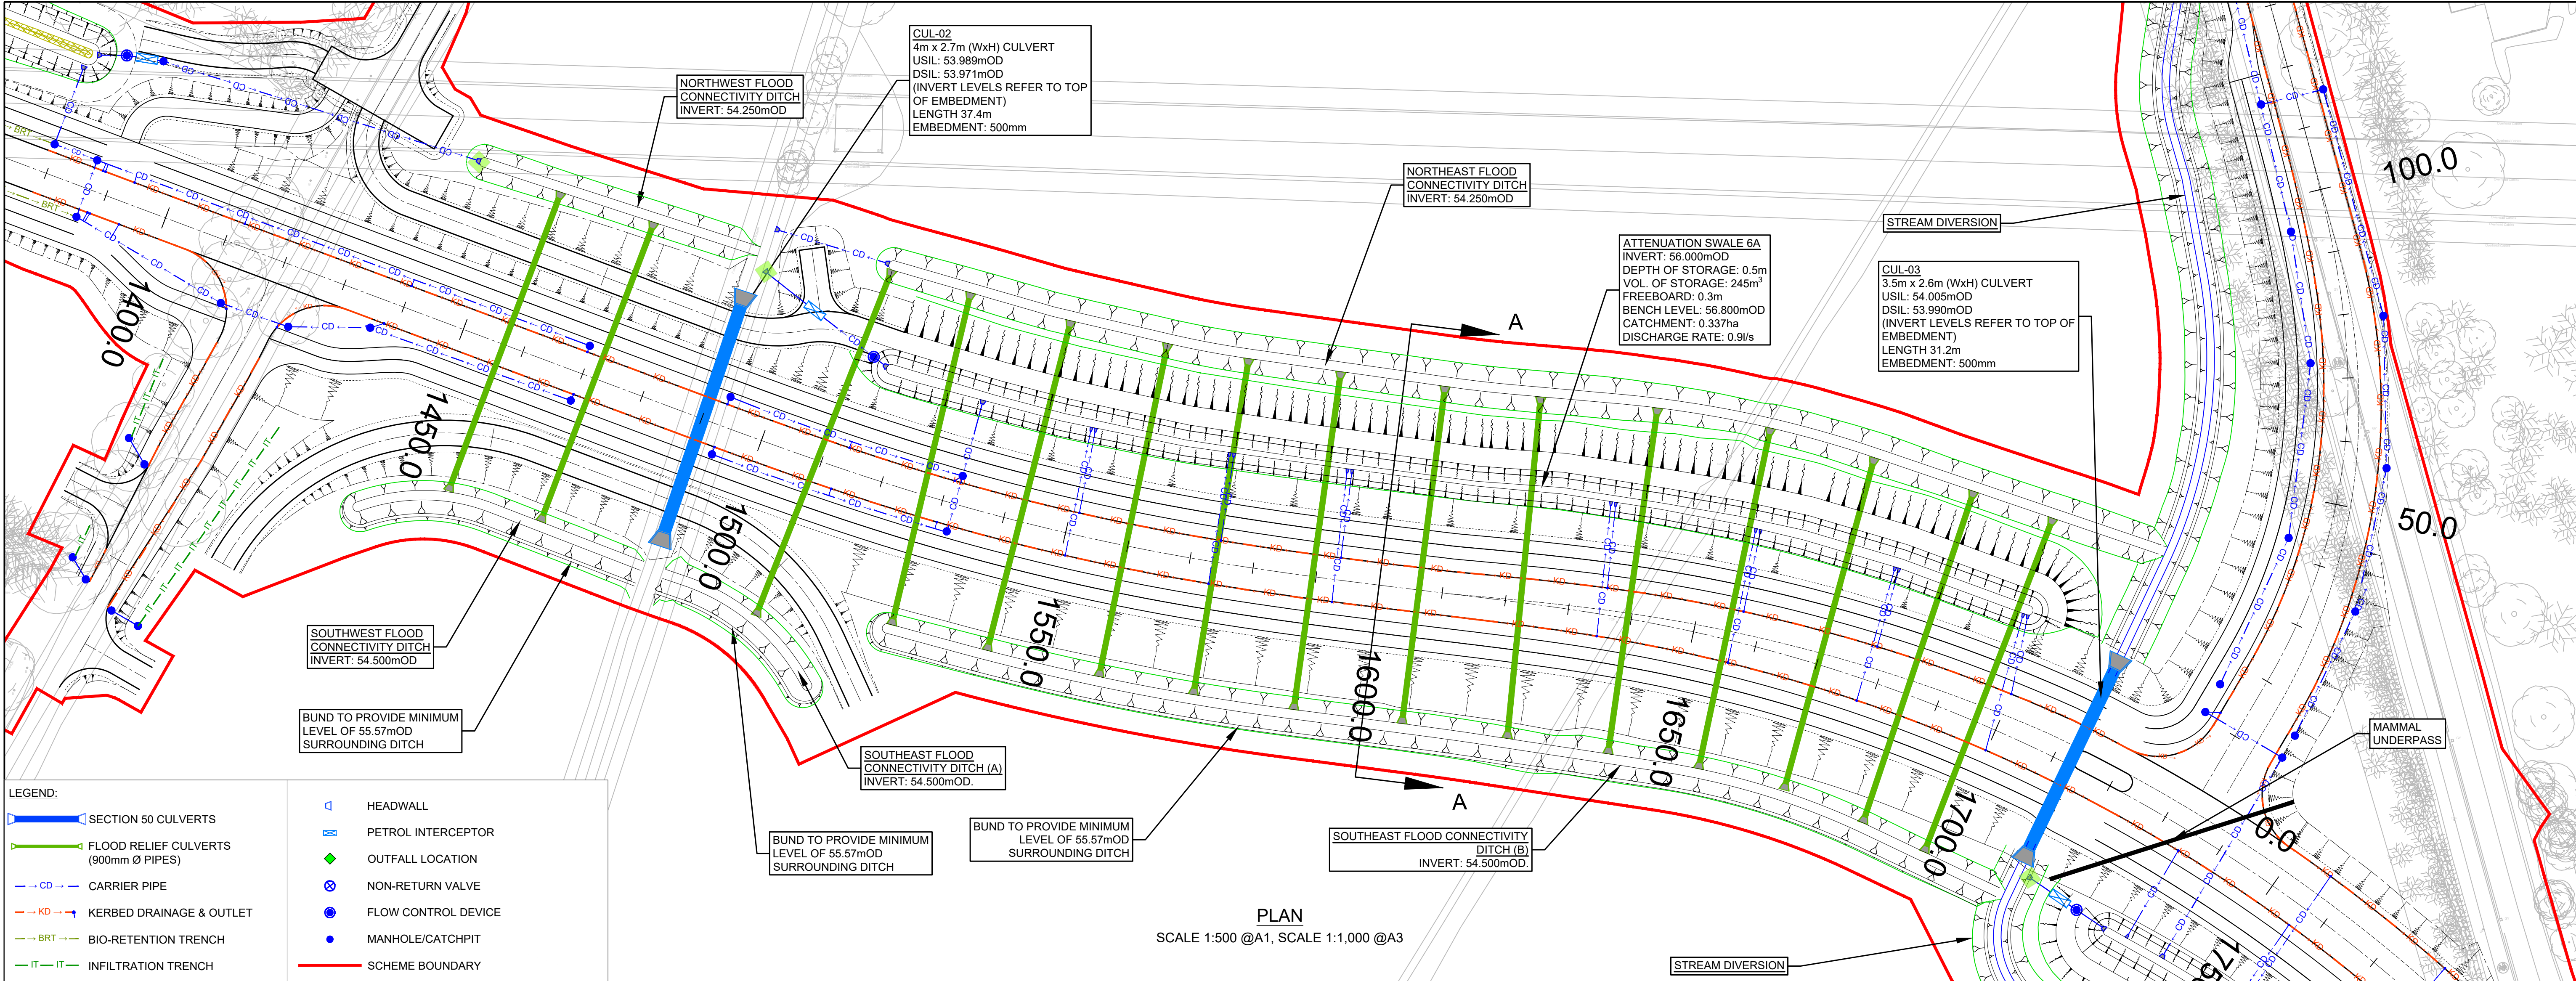

PLAN
SCALE 1:500 @A1, SCALE 1:1,000 @A3

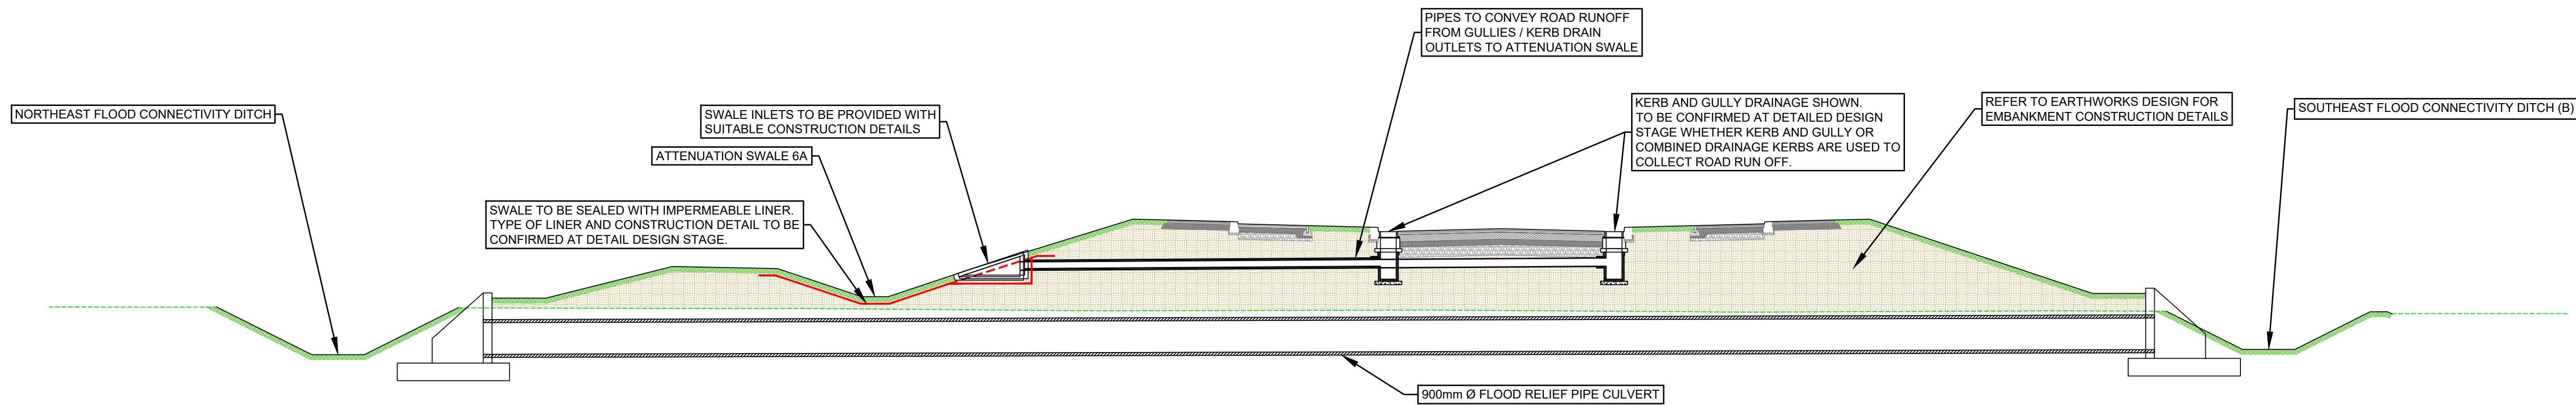

SECTION A - A
SCALE 1:100 @A1, SCALE 1:200 @A3

Client				General Notes		(iii) This drawing is the property of RPS, it is a project confidential classified document. It must not be copied used or its contents divulged without prior written consent. The needs and expectations of client and RPS must be considered when working with this drawing.				Scale As Shown @ A1 As Shown @ A3		Project CELBRIDGE HAZELHATCH MOBILITY CORRIDOR	
				(i) Hard copies, dwf and pdf will form a controlled issue of the drawing. All other formats (dwg etc.) are deemed to be an uncontrolled issue and any work carried out based on these files is at the recipients own risk. RPS will not accept any responsibility for any errors from the use of these files, either by human error by the recipient, listing of the un-dimensioned measurements, compatibility with the recipients software, and any errors arising when these files are used to aid the recipients drawing production, or setting out on site.		(iv) Information including topographical survey, geotechnical investigation and utility detail used in the design have been provided by others.		West Pier Business Campus Dun Laoghaire Co Dublin		Created on 29/11/2024		Title SURFACE WATER DRAINAGE CROSS-SECTION WITHIN AREA PRONE TO FLOODING	
				(ii) DO NOT SCALE, use figured dimensions only.		(v) All Levels refer to Ordnance Survey Datum, Malin Head.		T +353 1 4882900 F +353 1 2835676 W www.rpsgroup.com/ireland E ireland@rpsgroup.com		Sheets 1 of 1		Drawing Number MDT0902-RPS-01-XX-DR-C-DR2002	
								File Identifier MDT0902-RPS-01-XX-DR-C-DR2002				Status A1	
												Rev C01	

R:\MDT0902 - Celbridge to Hazelhatch Link Road\8.0 Drawings\DR\MDT0902-RPS-01-XX-DR-C-DR2002 - Drainage Cross-Section.dwg