



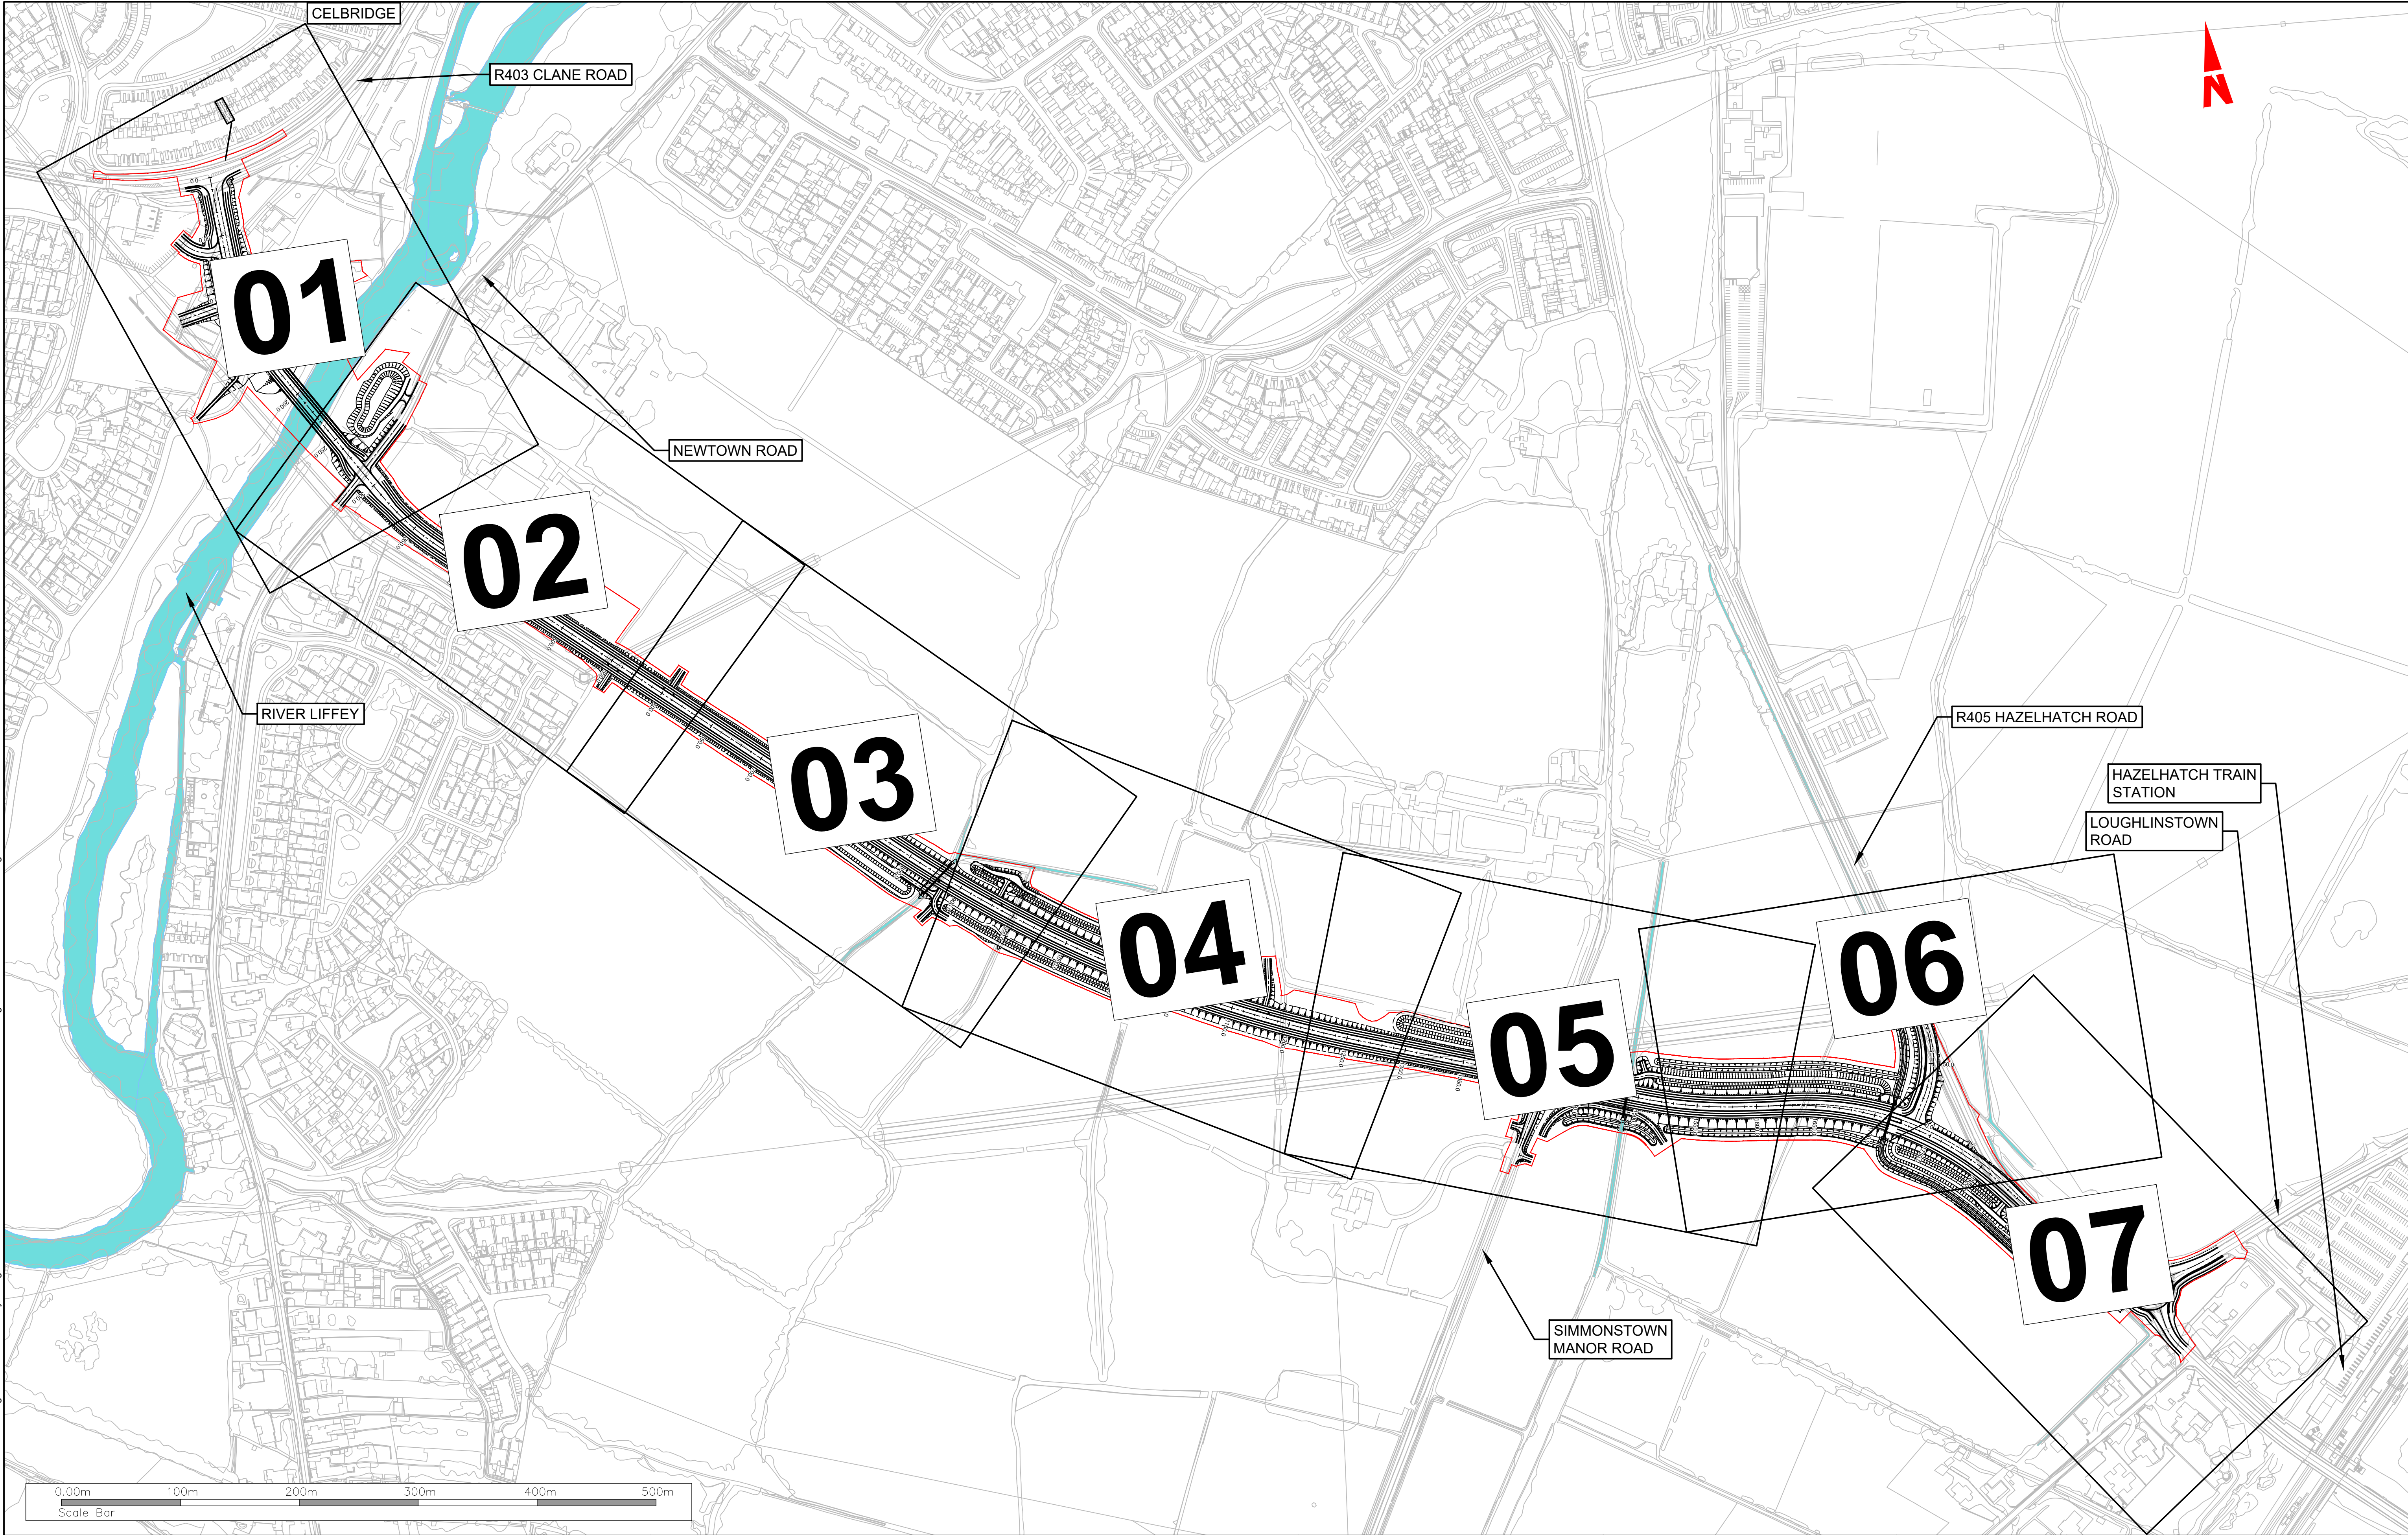


|        |  |                                                                                     |  |   |  |  |  |   |  |                                                         |  |                                                   |  |
|--------|--|-------------------------------------------------------------------------------------|--|---|--|--|--|---|--|---------------------------------------------------------|--|---------------------------------------------------|--|
| Client |  |  |  | General Notes   |  |  |  | <br>West Pier<br>Business Campus<br>Dun Laoghaire<br>Co Dublin                                  |  | Scale<br>1:4000 @ A1<br>1:8000 @ A3                     |  | Project<br>CELBRIDGE HAZELHATCH MOBILITY CORRIDOR |  |
|        |  |                                                                                     |  | (i) Hard copies, dwf and pdf will form a controlled issue of the drawing. All other formats (dwg etc.) are deemed to be an uncontrolled issue and any work carried out based on these files is at the recipients own risk. RPS will not accept any responsibility for any errors from the use of these files, either by human error by the recipient, listing of the un-dimensioned measurements, compatibility with the recipients software, and any errors arising when these files are used to aid the recipients drawing production, or setting out on site. |  |  |  | T +353 1 4882900<br>F +353 1 2835676<br>W <a href="http://www.rpsgroup.com/ireland">www.rpsgroup.com/ireland</a><br>E <a href="mailto:ireland@rpsgroup.com">ireland@rpsgroup.com</a> |  | Created on<br>13/06/2024                                |  | Title<br>FENCING AND ENVIRONMENTAL BARRIERS       |  |
|        |  |                                                                                     |  | (ii) DO NOT SCALE, use figured dimensions only.   |  |  |  | C01 28/10/25 PD FOR PLANNING APPROVAL   |  | Sheets<br>01 of 01                                      |  | KEY PLAN & LEGEND                                 |  |
|        |  |                                                                                     |  | (iii) This drawing is the property of RPS, it is a project confidential classified document. It must not be copied used or its contents divulged without prior written consent. The needs and expectations of client and RPS must be considered when working with this drawing.   |  |  |  | Rev Date Dn Ck Amendment / Issue App   |  | File Identifier<br>MDT0902-RPS-01-XX-DR-Z-FE0000-FE0007 |  | Drawing Number<br>MDT0902-RPS-01-XX-DR-Z-FE0000   |  |
|        |  |                                                                                     |  | (iv) Information including topographical survey, geotechnical investigation and utility detail used in the design have been provided by others.   |  |  |  |   |  |                                                         |  | Status<br>A1                                      |  |
|        |  |                                                                                     |  | (v) All Levels refer to Ordnance Survey Datum, Malin Head.   |  |  |  |   |  |                                                         |  | Rev<br>C01                                        |  |

R:\MDT0902 - Celbridge to Hazelhatch Link Road\8.0 Drawings\DG\01. Preliminary Design\MDT0902-RPS-01-XX-DR-Z-FE0000-FE0007 - Fencing and Environmental Barriers.dwg

R:\MDT0902 - Celbridge to Hazelhatch Link Road\8.0 Drawings\DG\01. Preliminary Design\MDT0902-RPS-01-XX-DR-Z-FE0000-FE0007 - Fencing and Environmental Barriers.dwg

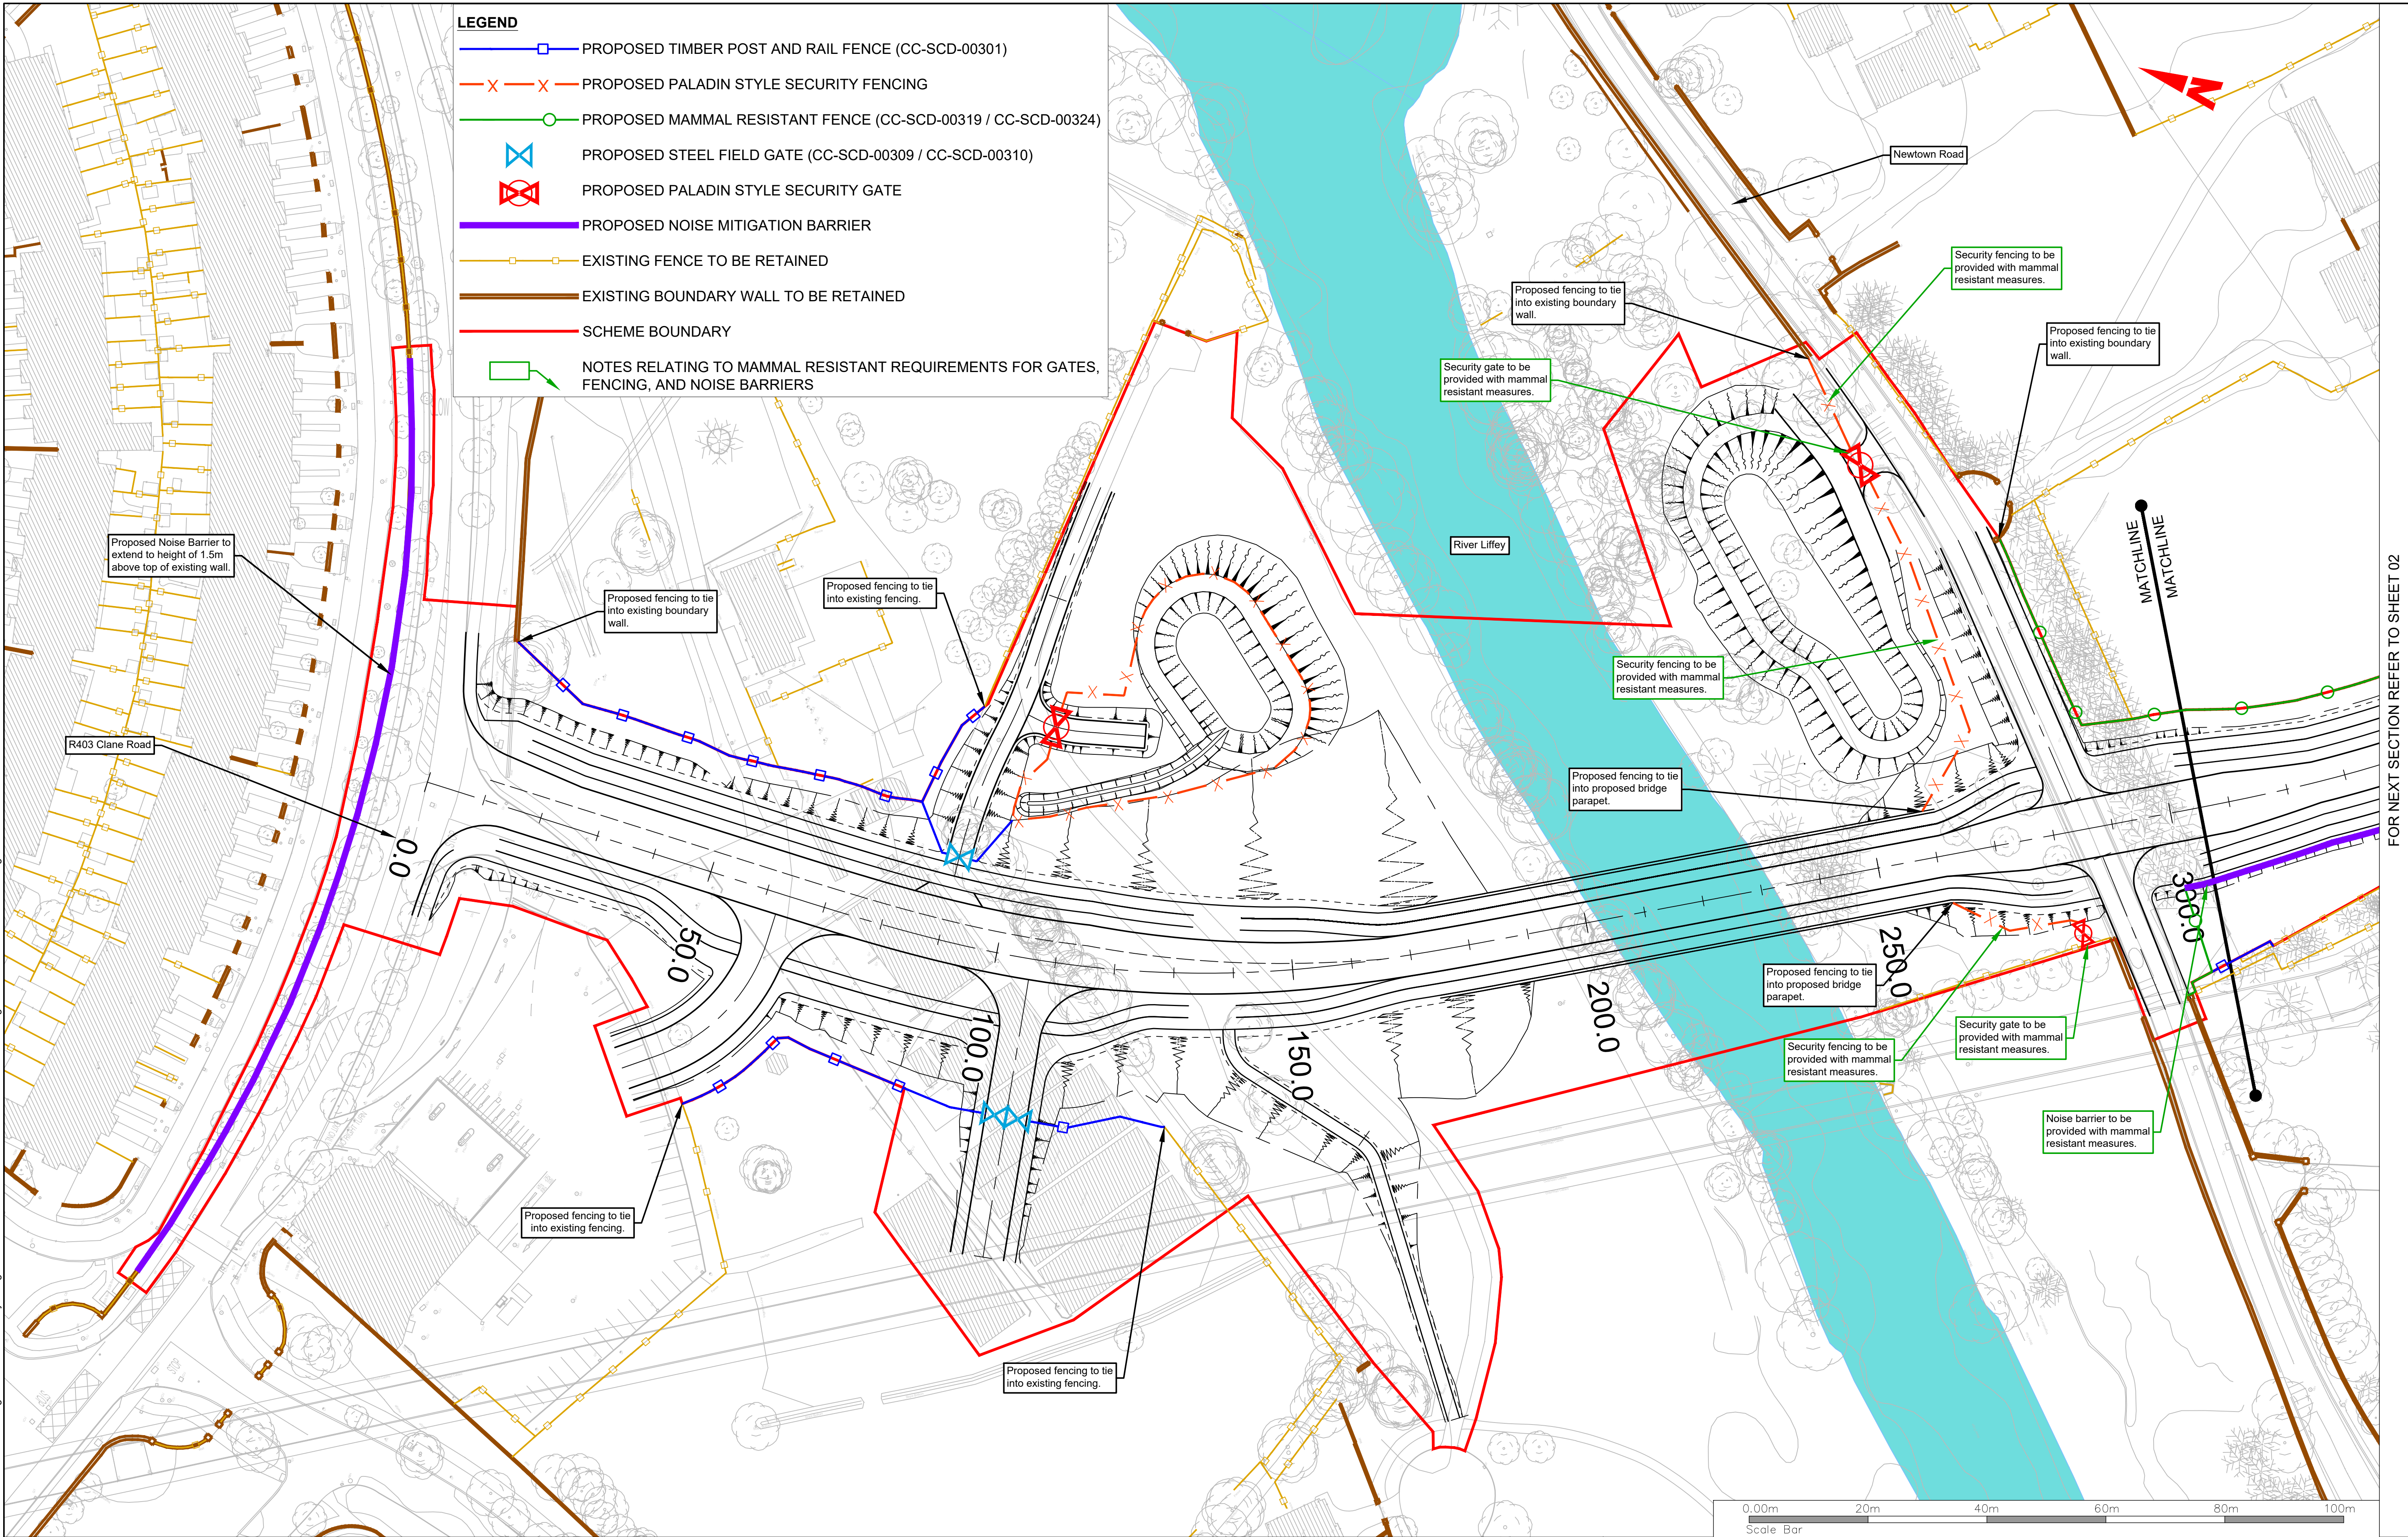


| Client |          | Key Plan<br> | <p>General Notes</p> <p>(i) Hard copies, dwf and pdf will form a controlled issue of the drawing. All other formats (dwg etc.) are deemed to be an uncontrolled issue and any work carried out based on these files is at the recipient's own risk. RPS will not accept any responsibility for any errors from the use of these files, either by human error by the recipient, listing of the un-dimensioned measurements, compatibility with the recipient's software, and any errors arising when these files are used to aid the recipient's drawing production, or setting out on site.</p> <p>(ii) DO NOT SCALE, use figured dimensions only.</p> | <p>(iii) This drawing is the property of RPS, it is a project confidential classified document. It must not be copied used or its contents divulged without prior written consent. The needs and expectations of client and RPS must be considered when working with this drawing.</p> <p>(iv) Information including topographical survey, geotechnical investigation and utility detail used in the design have been provided by others.</p> <p>(v) All Levels refer to Ordnance Survey Datum, Malin Head.</p> | <table border="1"><thead><tr><th>Rev</th><th>Date</th><th>Dn Ck</th><th>Amendment / Issue</th><th>App</th></tr></thead><tbody><tr><td>C01</td><td>28/10/25</td><td>PD</td><td>FOR PLANNING APPROVAL</td><td>✗</td></tr></tbody></table> | Rev | Date | Dn Ck | Amendment / Issue | App | C01 | 28/10/25 | PD | FOR PLANNING APPROVAL | ✗ | <p><b>rps</b></p> <p>West Pier<br/>Business Campus<br/>Dun Laoghaire<br/>Co Dublin</p> <p>T +353 1 4882900<br/>F +353 1 2835676<br/>W <a href="http://www.rpsgroup.com/ireland">www.rpsgroup.com/ireland</a><br/>E <a href="mailto:ireland@rpsgroup.com">ireland@rpsgroup.com</a></p> | <p>Scale<br/>1:500 @ A1<br/>1:1000 @ A3</p> <p>Created on<br/>13/06/2024</p> <p>Sheets<br/>01 of 07</p> | <p>Project<br/>CELBRIDGE HAZELHATCH MOBILITY CORRIDOR</p> <p>Title<br/>FENCING AND ENVIRONMENTAL BARRIERS</p> | <p>Drawing Number<br/>MDT0902-RPS-01-XX-DR-Z-FE0001</p> <p>Status<br/>A1</p> <p>Rev<br/>C01</p> |
|--------|----------|--------------|---|---|---|-----|------|-------|-------------------|-----|-----|----------|----|-----------------------|---|---|---|---|-------------------------------------------------------------------------------------------------|
|        |          |              |   |   |   | Rev | Date | Dn Ck | Amendment / Issue | App |     |          |    |                       |   |   |   |   |                                                                                                 |
| C01    | 28/10/25 | PD           | FOR PLANNING APPROVAL   | ✗   |   |     |      |       |                   |     |     |          |    |                       |   |   |   |   |                                                                                                 |
|        |          

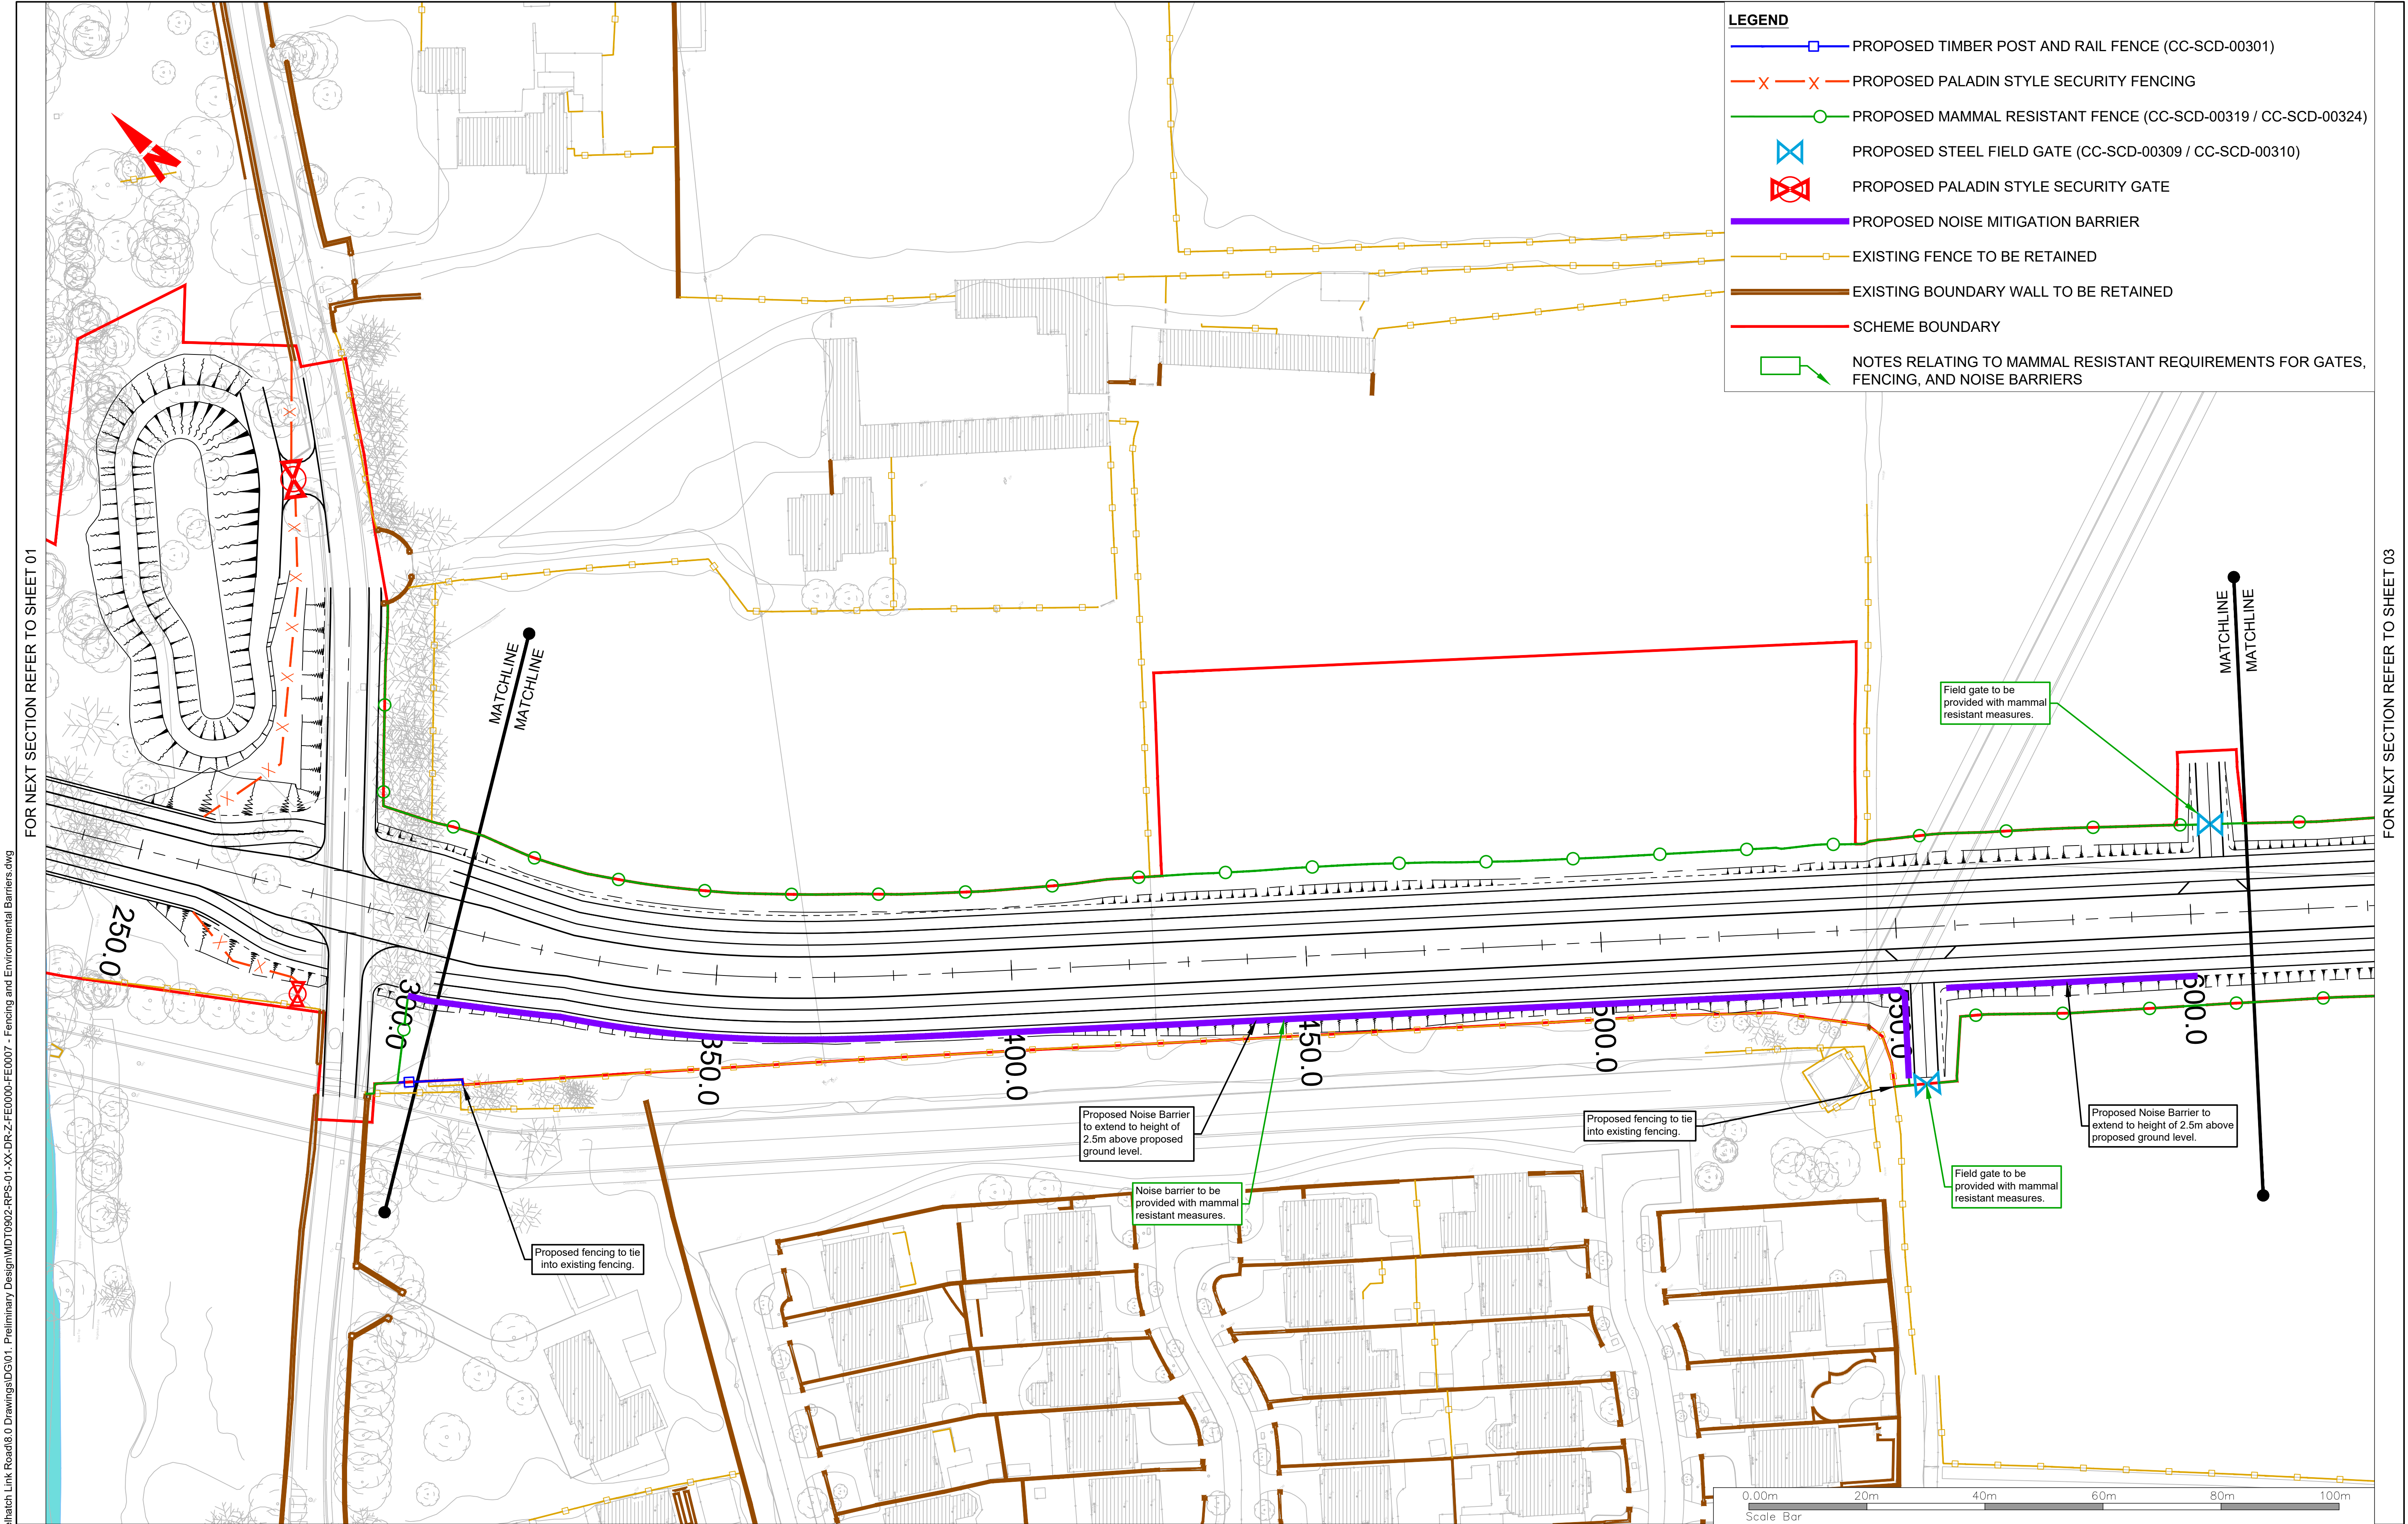


R:\MDT0902 - Celbridge to Hazelhatch Link Road\8.0 Drawings\DG\01. Preliminary Design\MDT0902-RPS-01-XX-DR-Z-FE0000-FE0007 - Fencing and Environmental Barriers.dwg

FOR NEXT SECTION REFER TO SHEET 01

FOR NEXT SECTION REFER TO SHEET 03
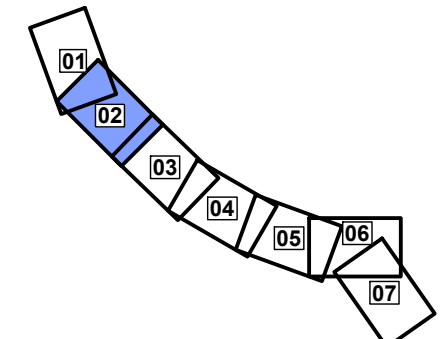
|                                                                                     |                                                                                     |   |   |   |     |          |         |                       |     |     |          |    |                       |  |   |                                    |                                                   |
|-------------------------------------------------------------------------------------|-------------------------------------------------------------------------------------|---|---|---|-----|----------|---------|-----------------------|-----|-----|----------|----|-----------------------|--|---|------------------------------------|---------------------------------------------------|
|  |  | <p>General Notes</p> <p>(i) Hard copies, dwf and pdf will form a controlled issue of the drawing. All other formats (dwg etc.) are deemed to be an uncontrolled issue and any work carried out based on these files is at the recipients own risk. RPS will not accept any responsibility for any errors from the use of these files, either by human error by the recipient, listing of the un-dimensioned measurements, compatibility with the recipients software, and any errors arising when these files are used to aid the recipients drawing production, or setting out on site.</p> <p>(ii) DO NOT SCALE, use figured dimensions only.</p> | <p>(iii) This drawing is the property of RPS, it is a project confidential classified document. It must not be copied used or its contents divulged without prior written consent. The needs and expectations of client and RPS must be considered when working with this drawing.</p> <p>(iv) Information including topographical survey, geotechnical investigation and utility detail used in the design have been provided by others.</p> <p>(v) All Levels refer to Ordnance Survey Datum, Malin Head.</p> | <table><tr><td>Rev</td><td>Date</td><td>Dwn Cnk</td><td>Amendment / Issue</td><td>App</td></tr><tr><td>C01</td><td>28/10/25</td><td>PD</td><td>FOR PLANNING APPROVAL</td><td></td></tr></table> | Rev | Date     | Dwn Cnk | Amendment / Issue     | App | C01 | 28/10/25 | PD | FOR PLANNING APPROVAL |  |  <p>West Pier<br/>Business Campus<br/>Dun Laoghaire<br/>Co Dublin</p> <p>T +353 1 4882900<br/>F +353 1 2835676<br/>W <a href="http://www.rpsgroup.com/ireland">www.rpsgroup.com/ireland</a><br/>E <a href="mailto:ireland@rpsgroup.com">ireland@rpsgroup.com</a></p> | Scale<br>1:500 @ A1<br>1:1000 @ A3 | Project<br>CELBRIDGE HAZELHATCH MOBILITY CORRIDOR |
|                                                                                     |                                                                                     |   |   |   | Rev | Date     | Dwn Cnk | Amendment / Issue     | App |     |          |    |                       |  |   |                                    |                                                   |
|                                                                                     |                                                                                     |   |   |   | C01 | 28/10/25 | PD      | FOR PLANNING APPROVAL |     |     |          |    |                       |  |   |                                    |                                                   |
| Created on<br>13/06/2024                                                            | Title<br>FENCING AND ENVIRONMENTAL BARRIERS                                         |   |   |   |     |          |         |                       |     |     |          |    |                       |  |   |                                    |                                                   |
| Sheets<br>02 of 07                                                                  | Drawing Number<br>MDT0902-RPS-01-XX-DR-Z-FE0002                                     | Status<br>A1   | Rev<br>C01   |   |     |          |         |                       |     |     |          |    |                       |  |   |                                    |                                                   |

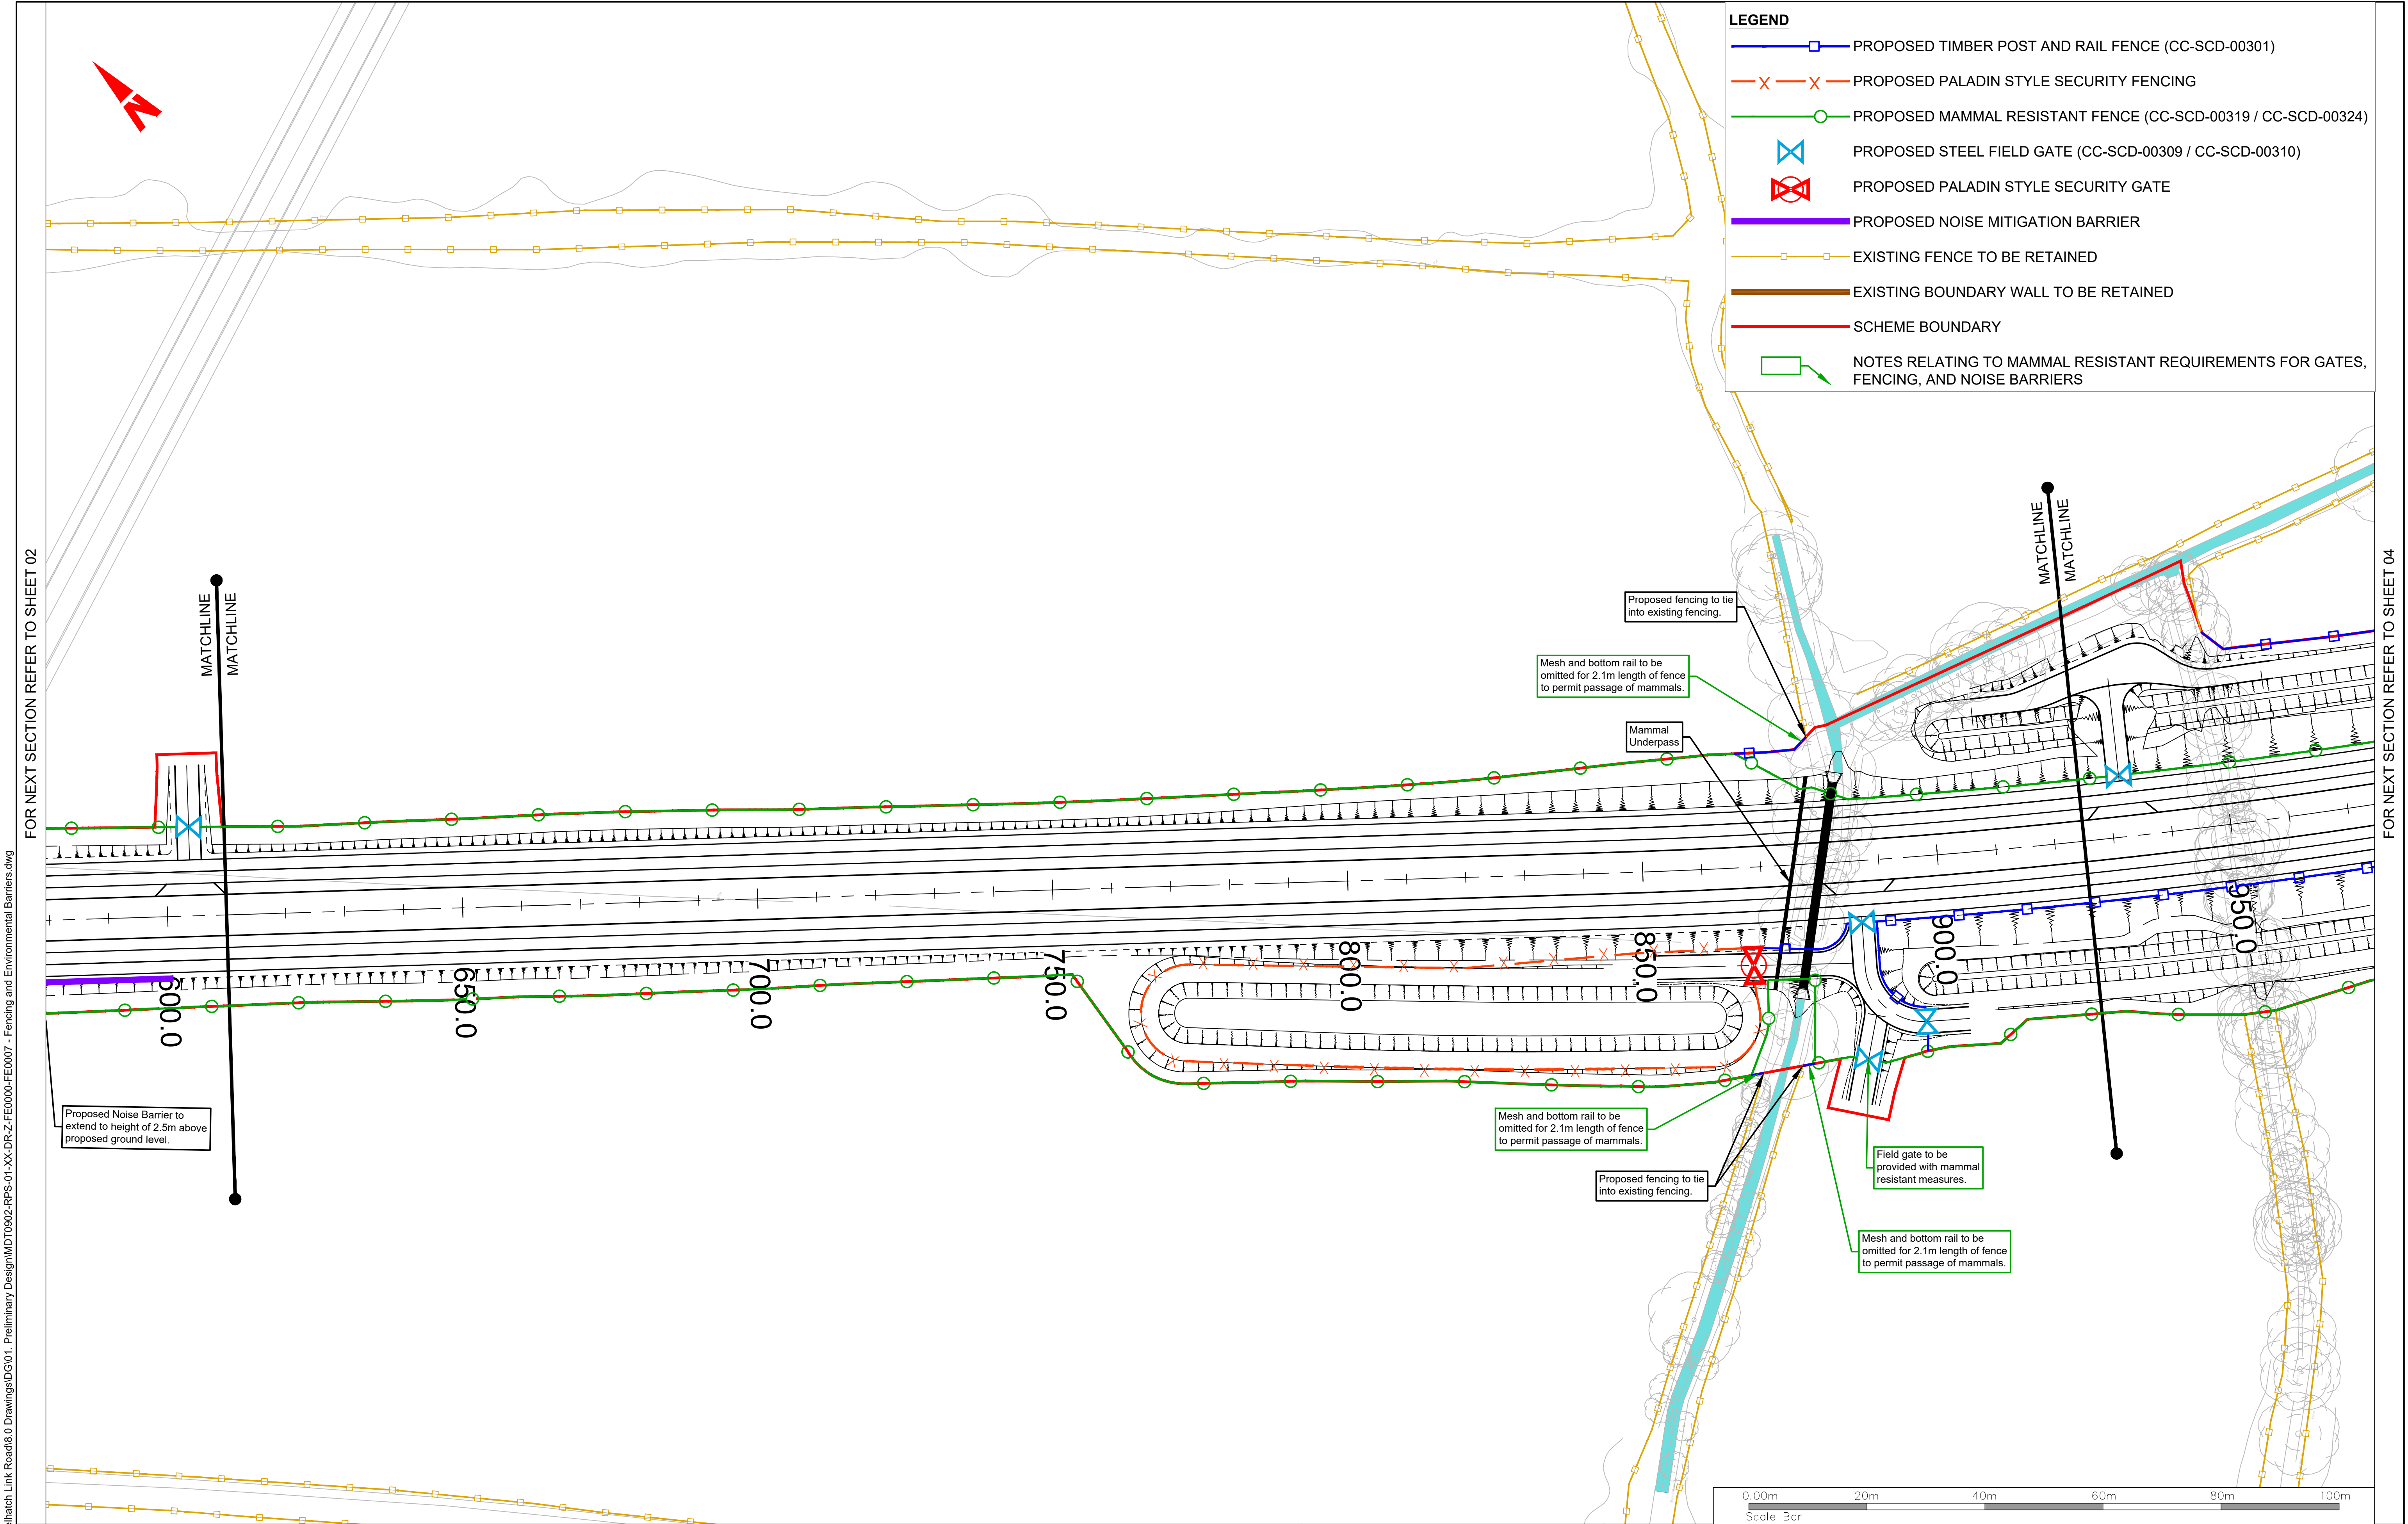

LEGEND

PROPOSED TIMBER POST AND RAIL FENCE (CC-SCD-00301)

PROPOSED PALADIN STYLE SECURITY FENCING

PROPOSED MAMMAL RESISTANT FENCE (CC-SCD-00319 / CC-SCD-00324)

PROPOSED STEEL FIELD GATE (CC-SCD-00309 / CC-SCD-00310)

PROPOSED PALADIN STYLE SECURITY GATE

PROPOSED NOISE MITIGATION BARRIER

EXISTING FENCE TO BE RETAINED

EXISTING BOUNDARY WALL TO BE RETAINED

SCHEME BOUNDARY

NOTES RELATING TO MAMMAL RESISTANT REQUIREMENTS FOR GATES, FENCING, AND NOISE BARRIERS

FOR NEXT SECTION REFER TO SHEET 02

FOR NEXT SECTION REFER TO SHEET 04

Client

Key Plan

General Notes

(i) Hard copies, dwf and pdf will form a controlled issue of the drawing. All other formats (dwg etc.) are deemed to be an uncontrolled issue and any work carried out based on these files is at the recipients own risk. RPS will not accept any responsibility for any errors from the use of these files, either by human error by the recipient, listing of the un-dimensioned measurements, compatibility with the recipients software, and any errors arising when these files are used to aid the recipients drawing production, or setting out on site.

(ii) DO NOT SCALE, use figured dimensions only.

(iii) This drawing is the property of RPS, it is a project confidential classified document. It must not be copied used or its contents divulged without prior written consent. The needs and expectations of client and RPS must be considered when working with this drawing.

(iv) Information including topographical survey, geotechnical investigation and utility detail used in the design have been provided by others.

(v) All Levels refer to Ordnance Survey Datum, Malin Head.

Rev

Date

Dwn Cnk

Amendment / Issue

App

C01

28/10/25

PD

FOR PLANNING APPROVAL

West Pier Business Campus Dun Laoghaire Co Dublin

T

+353 1 4882900

F

+353 1 2835676

W

www.rpsgroup.com/ireland

E

ireland@rpsgroup.com

Scale

1:500 @ A1  
1:1000 @ A3

Created on

13/06/2024

Sheets

03 of 07

Project

CELBRIDGE HAZELHATCH MOBILITY CORRIDOR

Title

FENCING AND ENVIRONMENTAL BARRIERS

Drawing Number

MDT0902-RPS-01-XX-DR-Z-FE0003

Status


A1

Rev

C01

File Identifier

MDT0902-RPS-01-XX-DR-Z-FE0000-FE0007

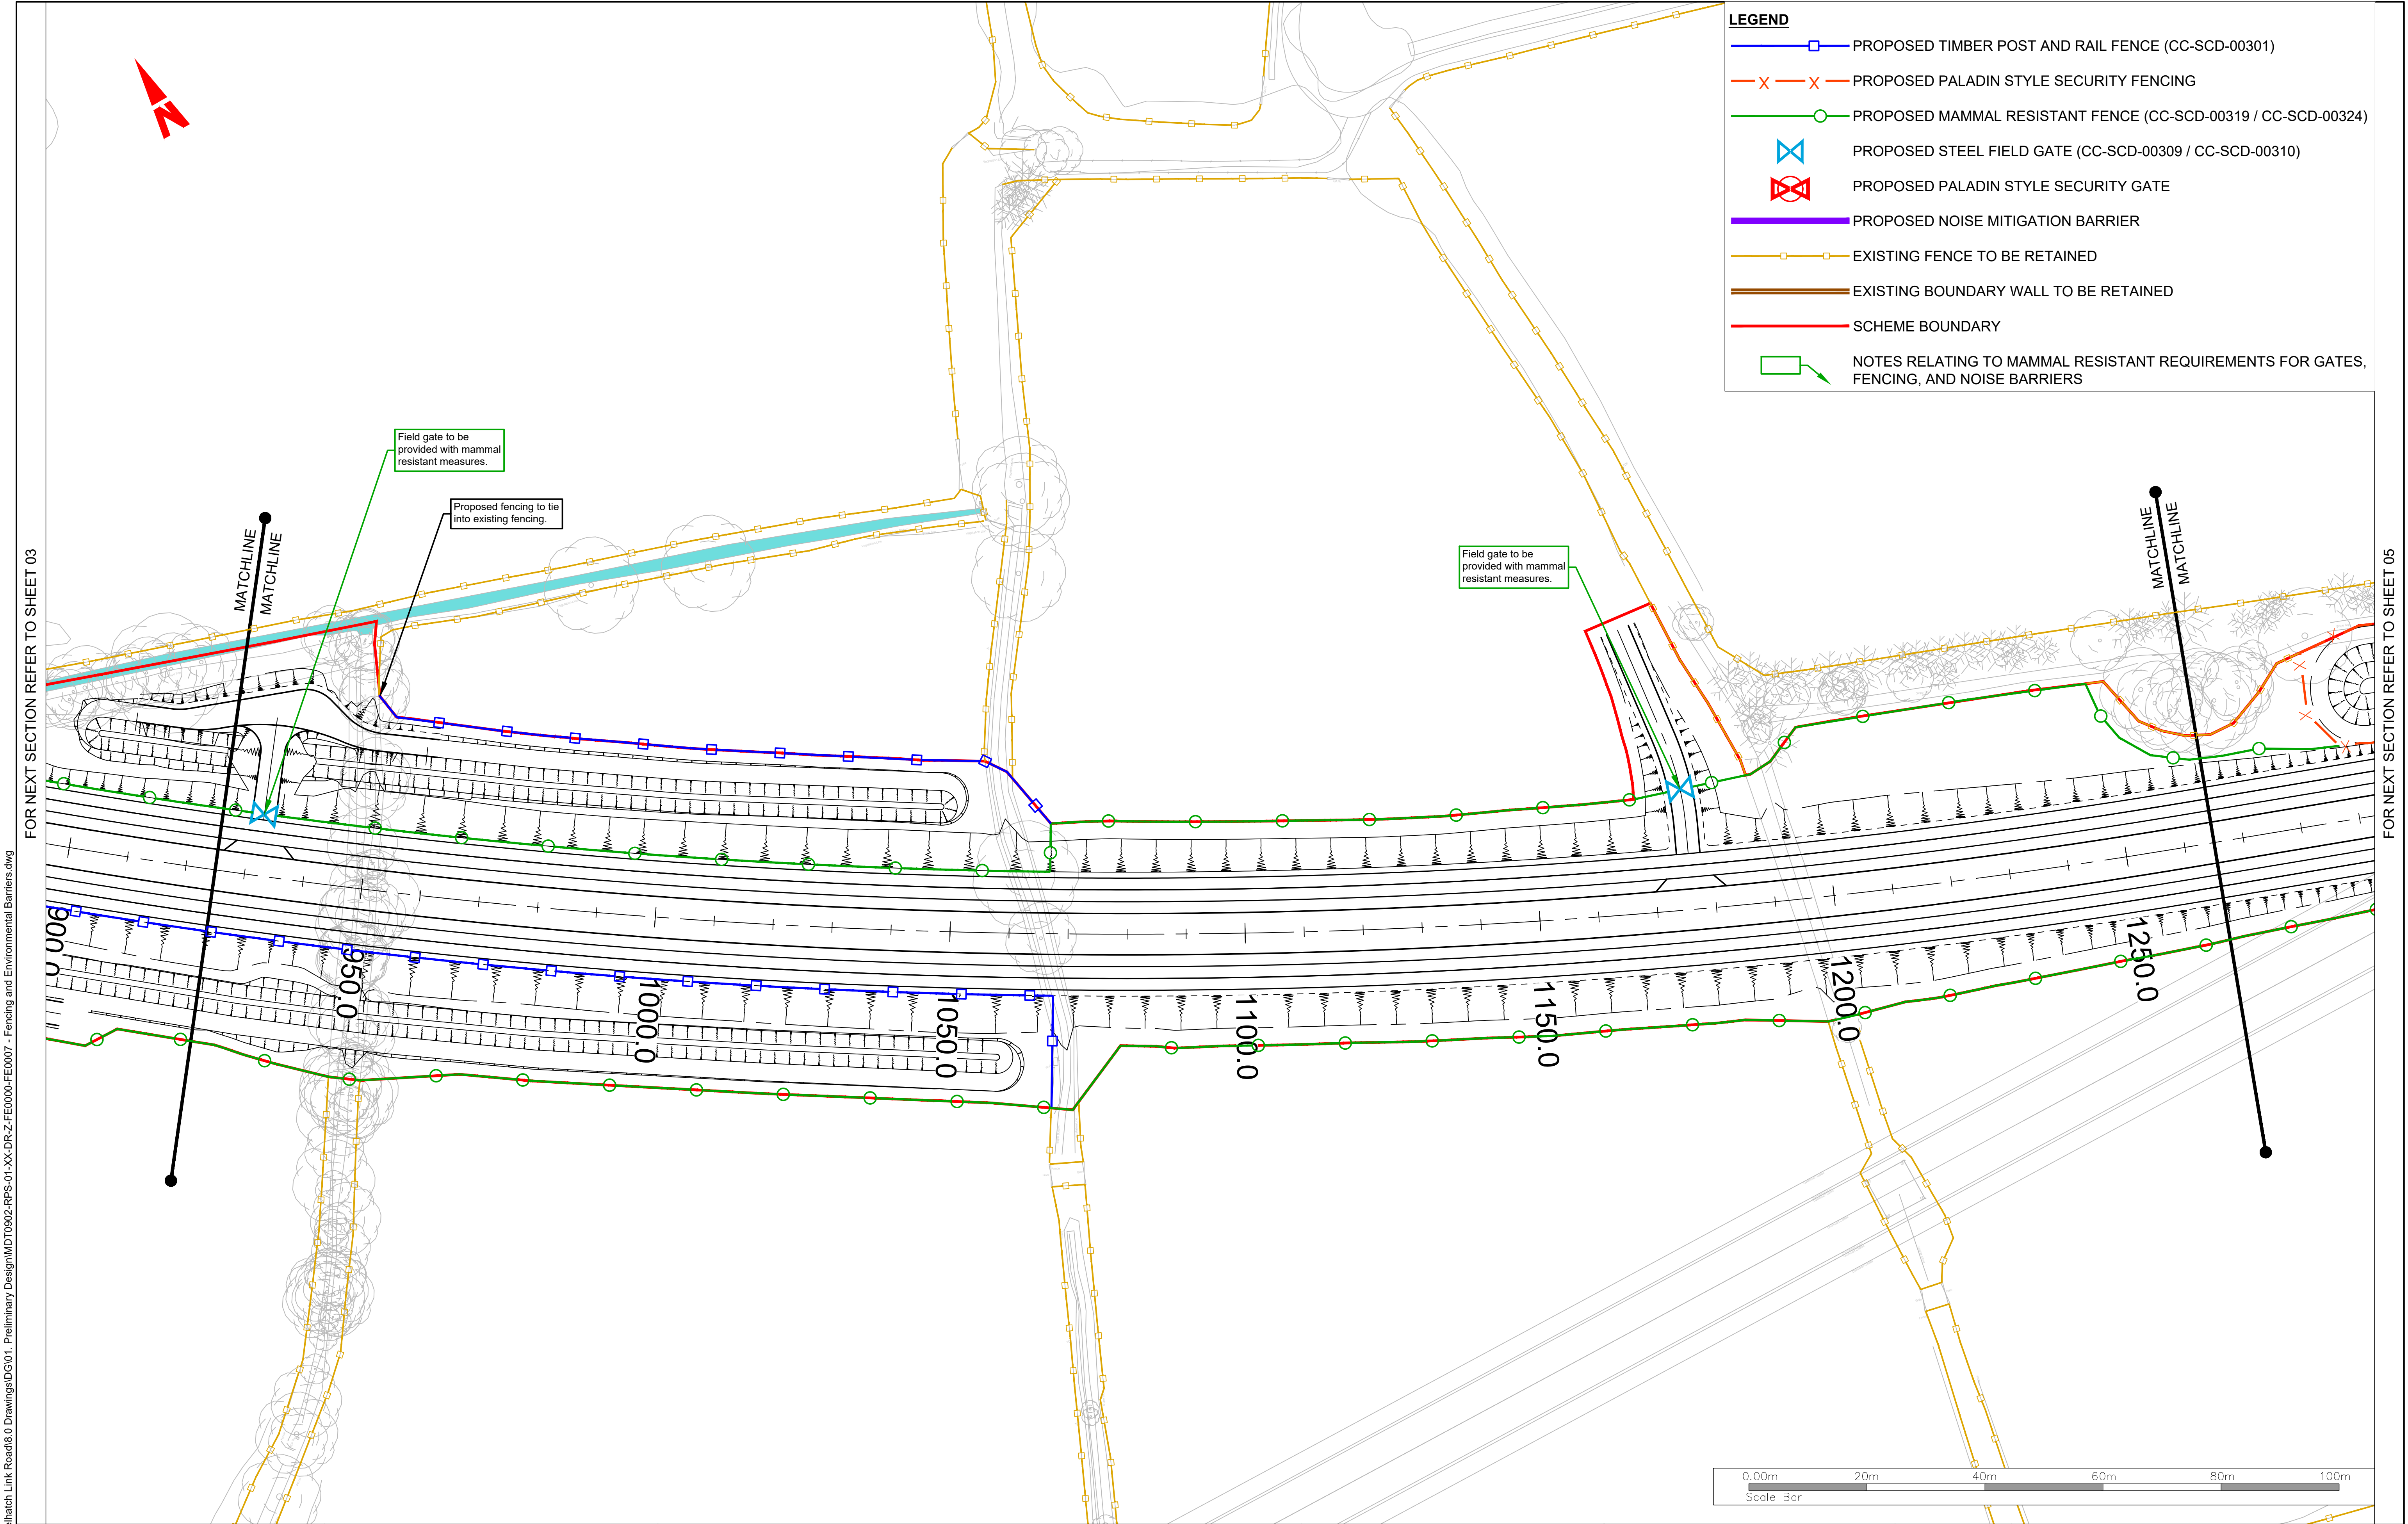


FOR NEXT SECTION REFER TO SHEET 03

FOR NEXT SECTION REFER TO SHEET 05



Client

Key Plan

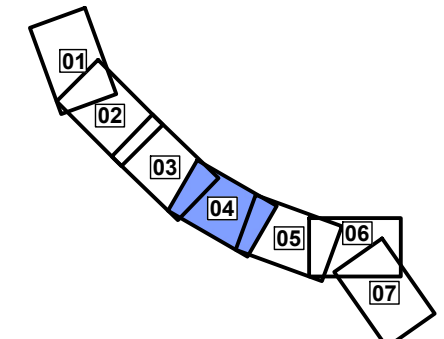

General Notes

(i) Hard copies, dwf and pdf will form a controlled issue of the drawing. All other formats (dwg etc.) are deemed to be an uncontrolled issue and any work carried out based on these files is at the recipients own risk. RPS will not accept any responsibility for any errors from the use of these files, either by human error by the recipient, listing of the un-dimensioned measurements, compatibility with the recipients software, and any errors arising when these files are used to aid the recipients drawing production, or setting out on site.

(ii) DO NOT SCALE, use figured dimensions only.

(iii) This drawing is the property of RPS, it is a project confidential classified document. It must not be copied used or its contents divulged without prior written consent. The needs and expectations of client and RPS must be considered when working with this drawing.

(iv) Information including topographical survey, geotechnical investigation and utility detail used in the design have been provided by others.

(v) All Levels refer to Ordnance Survey Datum, Malin Head.

|     |          |         |                       |     |
|-----|----------|---------|-----------------------|-----|
| Rev | Date     | Dwn Cnk | Amendment / Issue     | App |
| C01 | 28/10/25 | PD      | FOR PLANNING APPROVAL | ✍   |



West Pier  
Business Campus  
Dun Laoghaire  
Co Dublin

T +353 1 4882900  
F +353 1 2835676  
W [www.rpsgroup.com/ireland](http://www.rpsgroup.com/ireland)  
E [ireland@rpsgroup.com](mailto:ireland@rpsgroup.com)

Scale 1:500 @ A1  
1:1000 @ A3

Created on 13/06/2024

Sheets 04 of 07

Project CELBRIDGE HAZELHATCH MOBILITY CORRIDOR

Title FENCING AND ENVIRONMENTAL BARRIERS


Drawing Number MDT0902-RPS-01-XX-DR-Z-FE0004

Status A1

Rev C01


R:\MDT0902 - Celbridge to Hazelhatch Link Road\8.0 Drawings\DG\01. Preliminary Design\MDT0902-RPS-01-XX-DR-Z-FE0000-FE0007 - Fencing and Environmental Barriers.dwg

FOR NEXT SECTION REFER TO SHEET 04

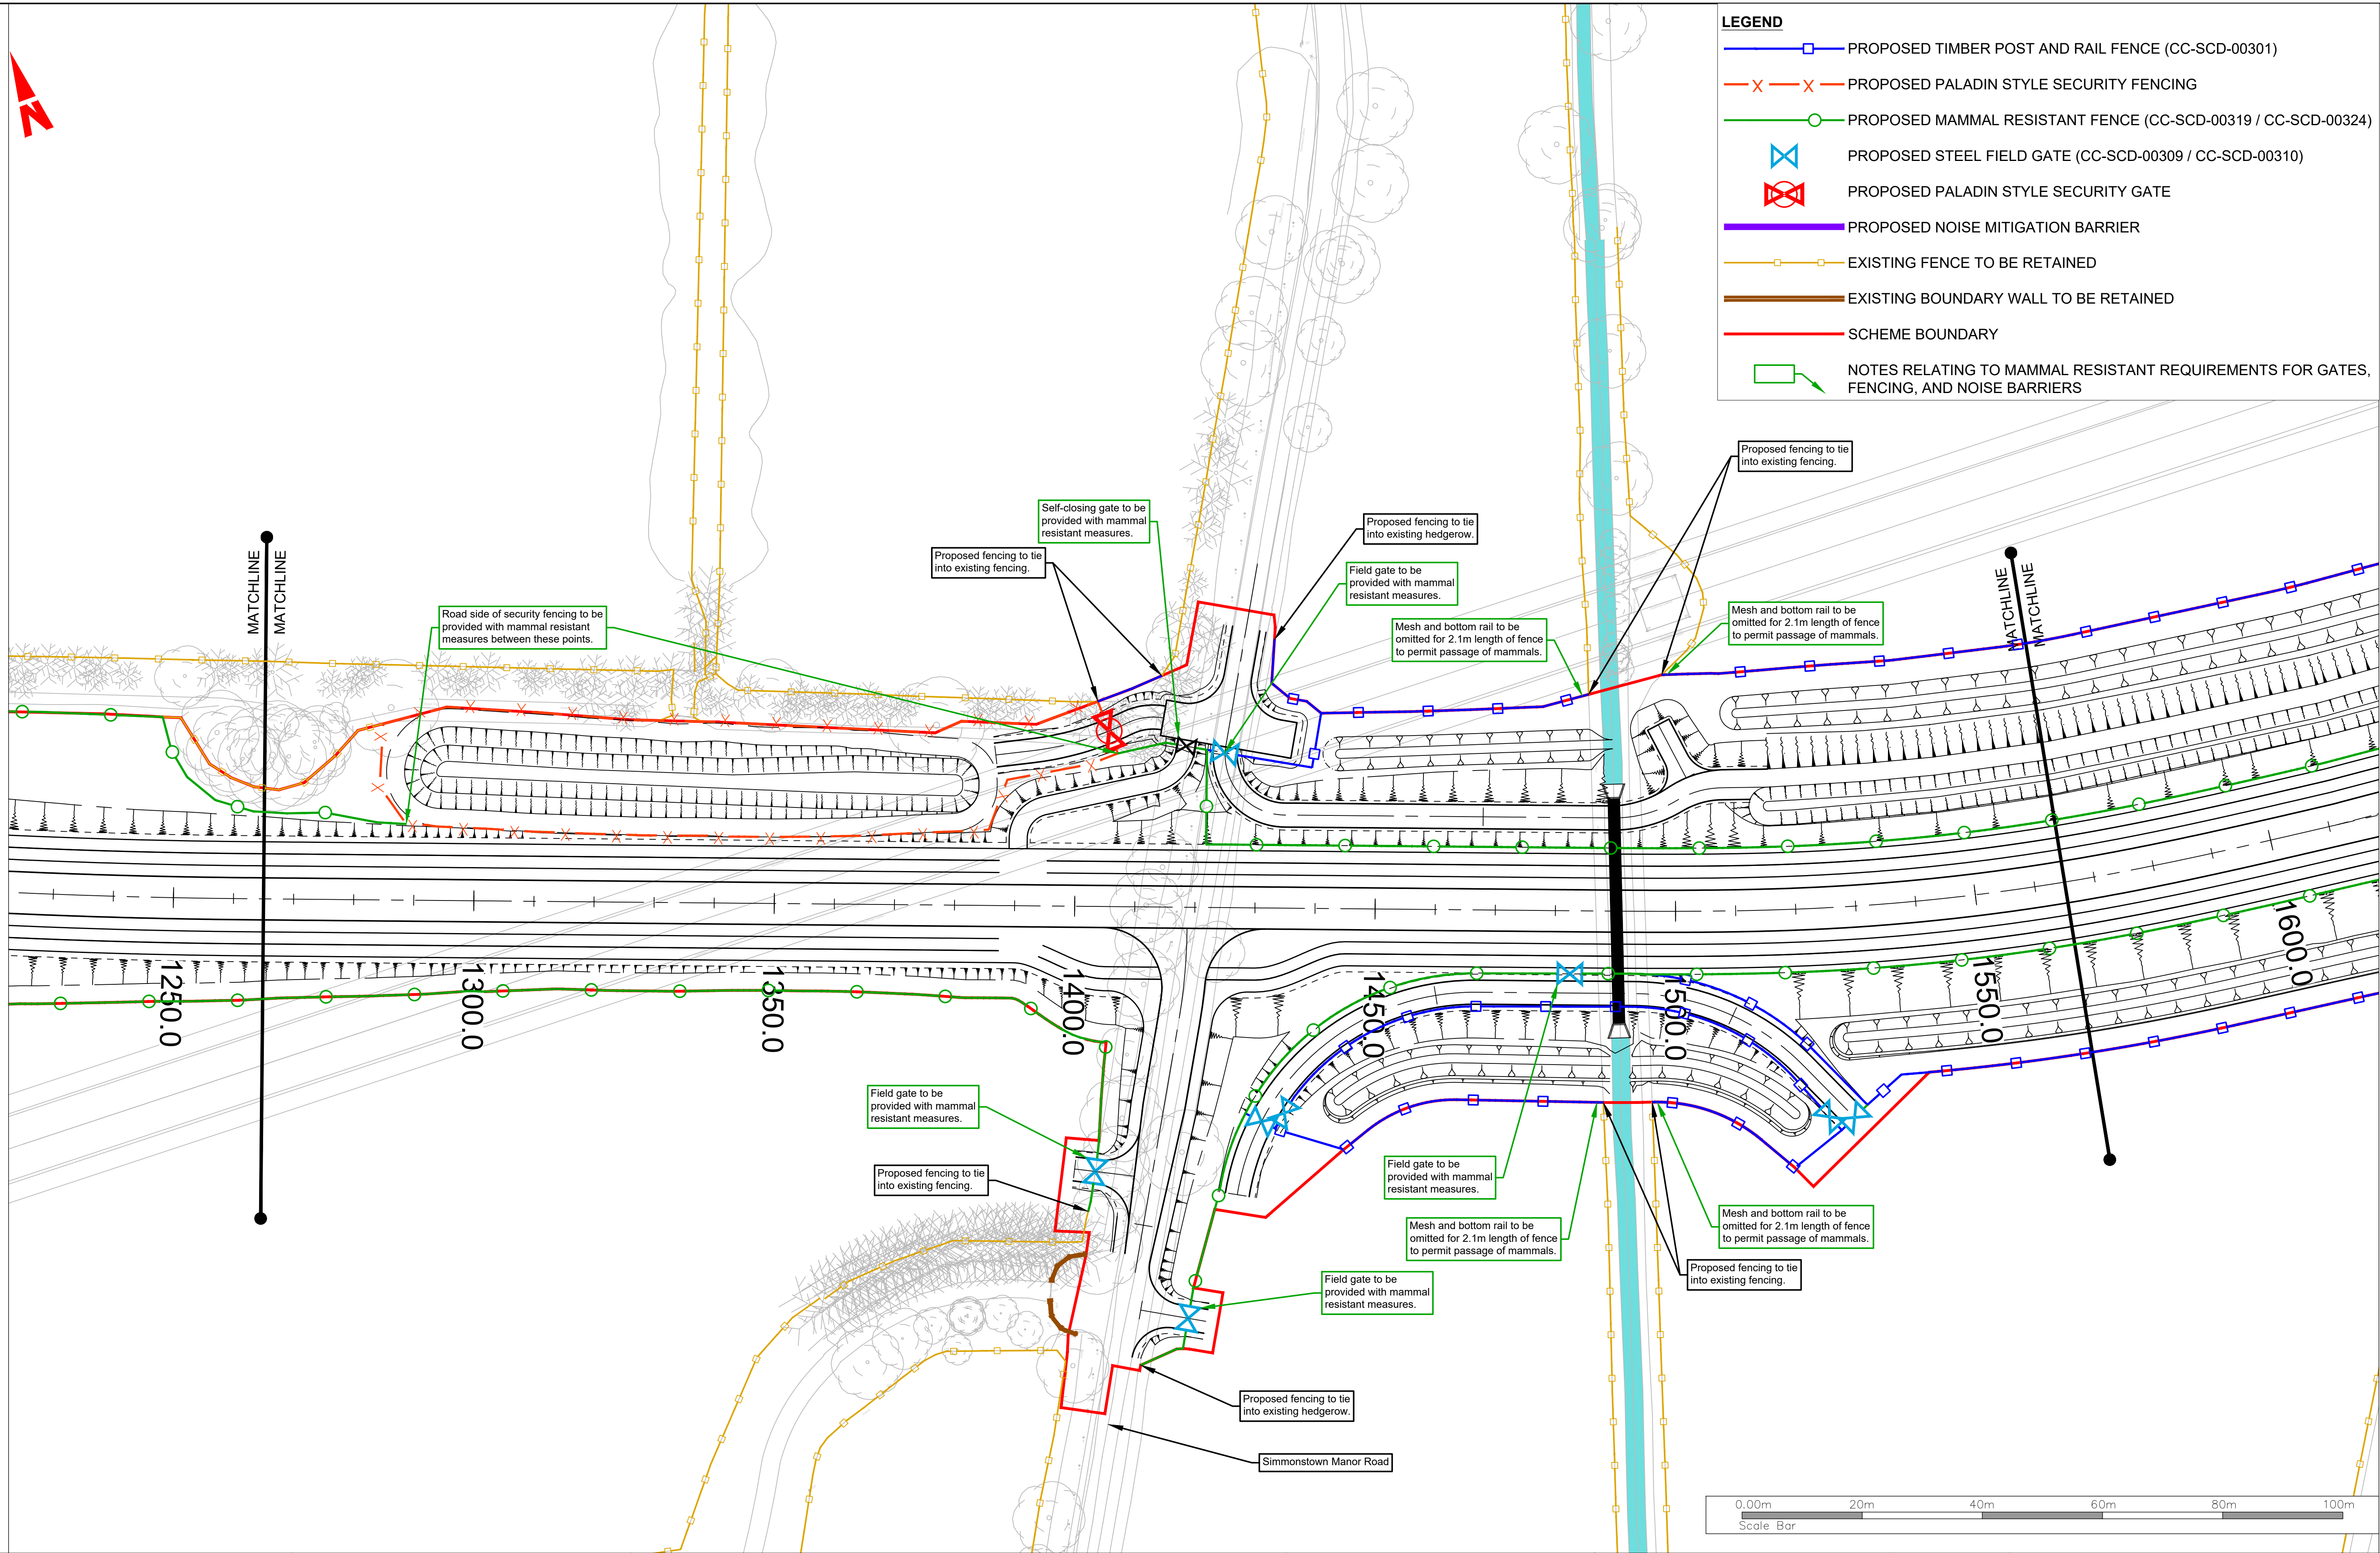


| LEGEND |                                                                                        |
|--------|----------------------------------------------------------------------------------------|
|        | PROPOSED TIMBER POST AND RAIL FENCE (CC-SCD-00301)                                     |
|        | PROPOSED PALADIN STYLE SECURITY FENCING                                                |
|        | PROPOSED MAMMAL RESISTANT FENCE (CC-SCD-00319 / CC-SCD-00324)                          |
|        | PROPOSED STEEL FIELD GATE (CC-SCD-00309 / CC-SCD-00310)                                |
|        | PROPOSED PALADIN STYLE SECURITY GATE                                                   |
|        | PROPOSED NOISE MITIGATION BARRIER                                                      |
|        | EXISTING FENCE TO BE RETAINED                                                          |
|        | EXISTING BOUNDARY WALL TO BE RETAINED                                                  |
|        | SCHEME BOUNDARY                                                                        |
|        | NOTES RELATING TO MAMMAL RESISTANT REQUIREMENTS FOR GATES, FENCING, AND NOISE BARRIERS |

FOR NEXT SECTION REFER TO SHEET 06

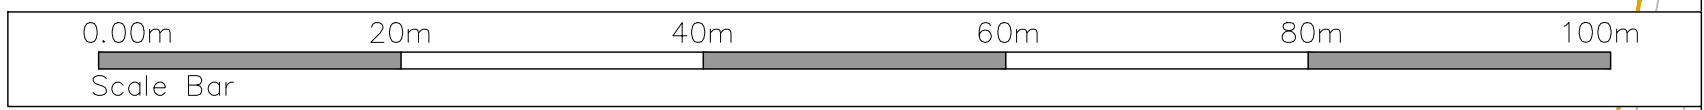


|        |  |                                                 |  |   |  |   |  |                                                                                              |  |                               |  |                                          |  |
|--------|--|-------------------------------------------------|--|---|--|---|--|----------------------------------------------------------------------------------------------|--|-------------------------------|--|------------------------------------------|--|
| Client |  | Key Plan                                        |  | General Notes   |  |   |  | RPS                                                                                          |  | Scale                         |  | Project                                  |  |
|        |  |                                                 |  | (i) Hard copies, dwf and pdf will form a controlled issue of the drawing. All other formats (dwg etc.) are deemed to be an uncontrolled issue and any work carried out based on these files is at the recipients own risk. RPS will not accept any responsibility for any errors from the use of these files, either by human error by the recipient, listing of the un-dimensioned measurements, compatibility with the recipients software, and any errors arising when these files are used to aid the recipients drawing production, or setting out on site. |  | (iii) This drawing is the property of RPS, it is a project confidential classified document. It must not be copied used or its contents divulged without prior written consent. The needs and expectations of client and RPS must be considered when working with this drawing. |  | West Pier<br>Business Campus<br>Dun Laoghaire<br>Co Dublin                                   |  | 1:500 @ A1<br>1:1000 @ A3     |  | CELBRIDGE HAZELHATCH MOBILITY CORRIDOR   |  |
|        |  | (ii) DO NOT SCALE, use figured dimensions only. |  | (iv) Information including topographical survey, geotechnical investigation and utility detail used in the design have been provided by others.   |  | (v) All Levels refer to Ordnance Survey Datum, Malin Head.   |  | T +353 1 4882900<br>F +353 1 2835676<br>W www.rpsgroup.com/ireland<br>E ireland@rpsgroup.com |  | Created on 13/06/2024         |  | Title FENCING AND ENVIRONMENTAL BARRIERS |  |
| Rev    |  | Date                                            |  | Dn Cn   |  | Amendment / Issue   |  | App                                                                                          |  | File Identifier               |  | Drawing Number                           |  |
| C01    |  | 28/10/25                                        |  | PD   |  | FOR PLANNING APPROVAL   |  | MDT0902-RPS-01-XX-DR-Z-FE0000-FE0007                                                         |  | MDT0902-RPS-01-XX-DR-Z-FE0005 |  | Status A1                                |  |
|        |  |                                                 |  |   |  |   |  |                                                                                              |  | Sheets 05 of 07               |  | Rev C01                                  |  |

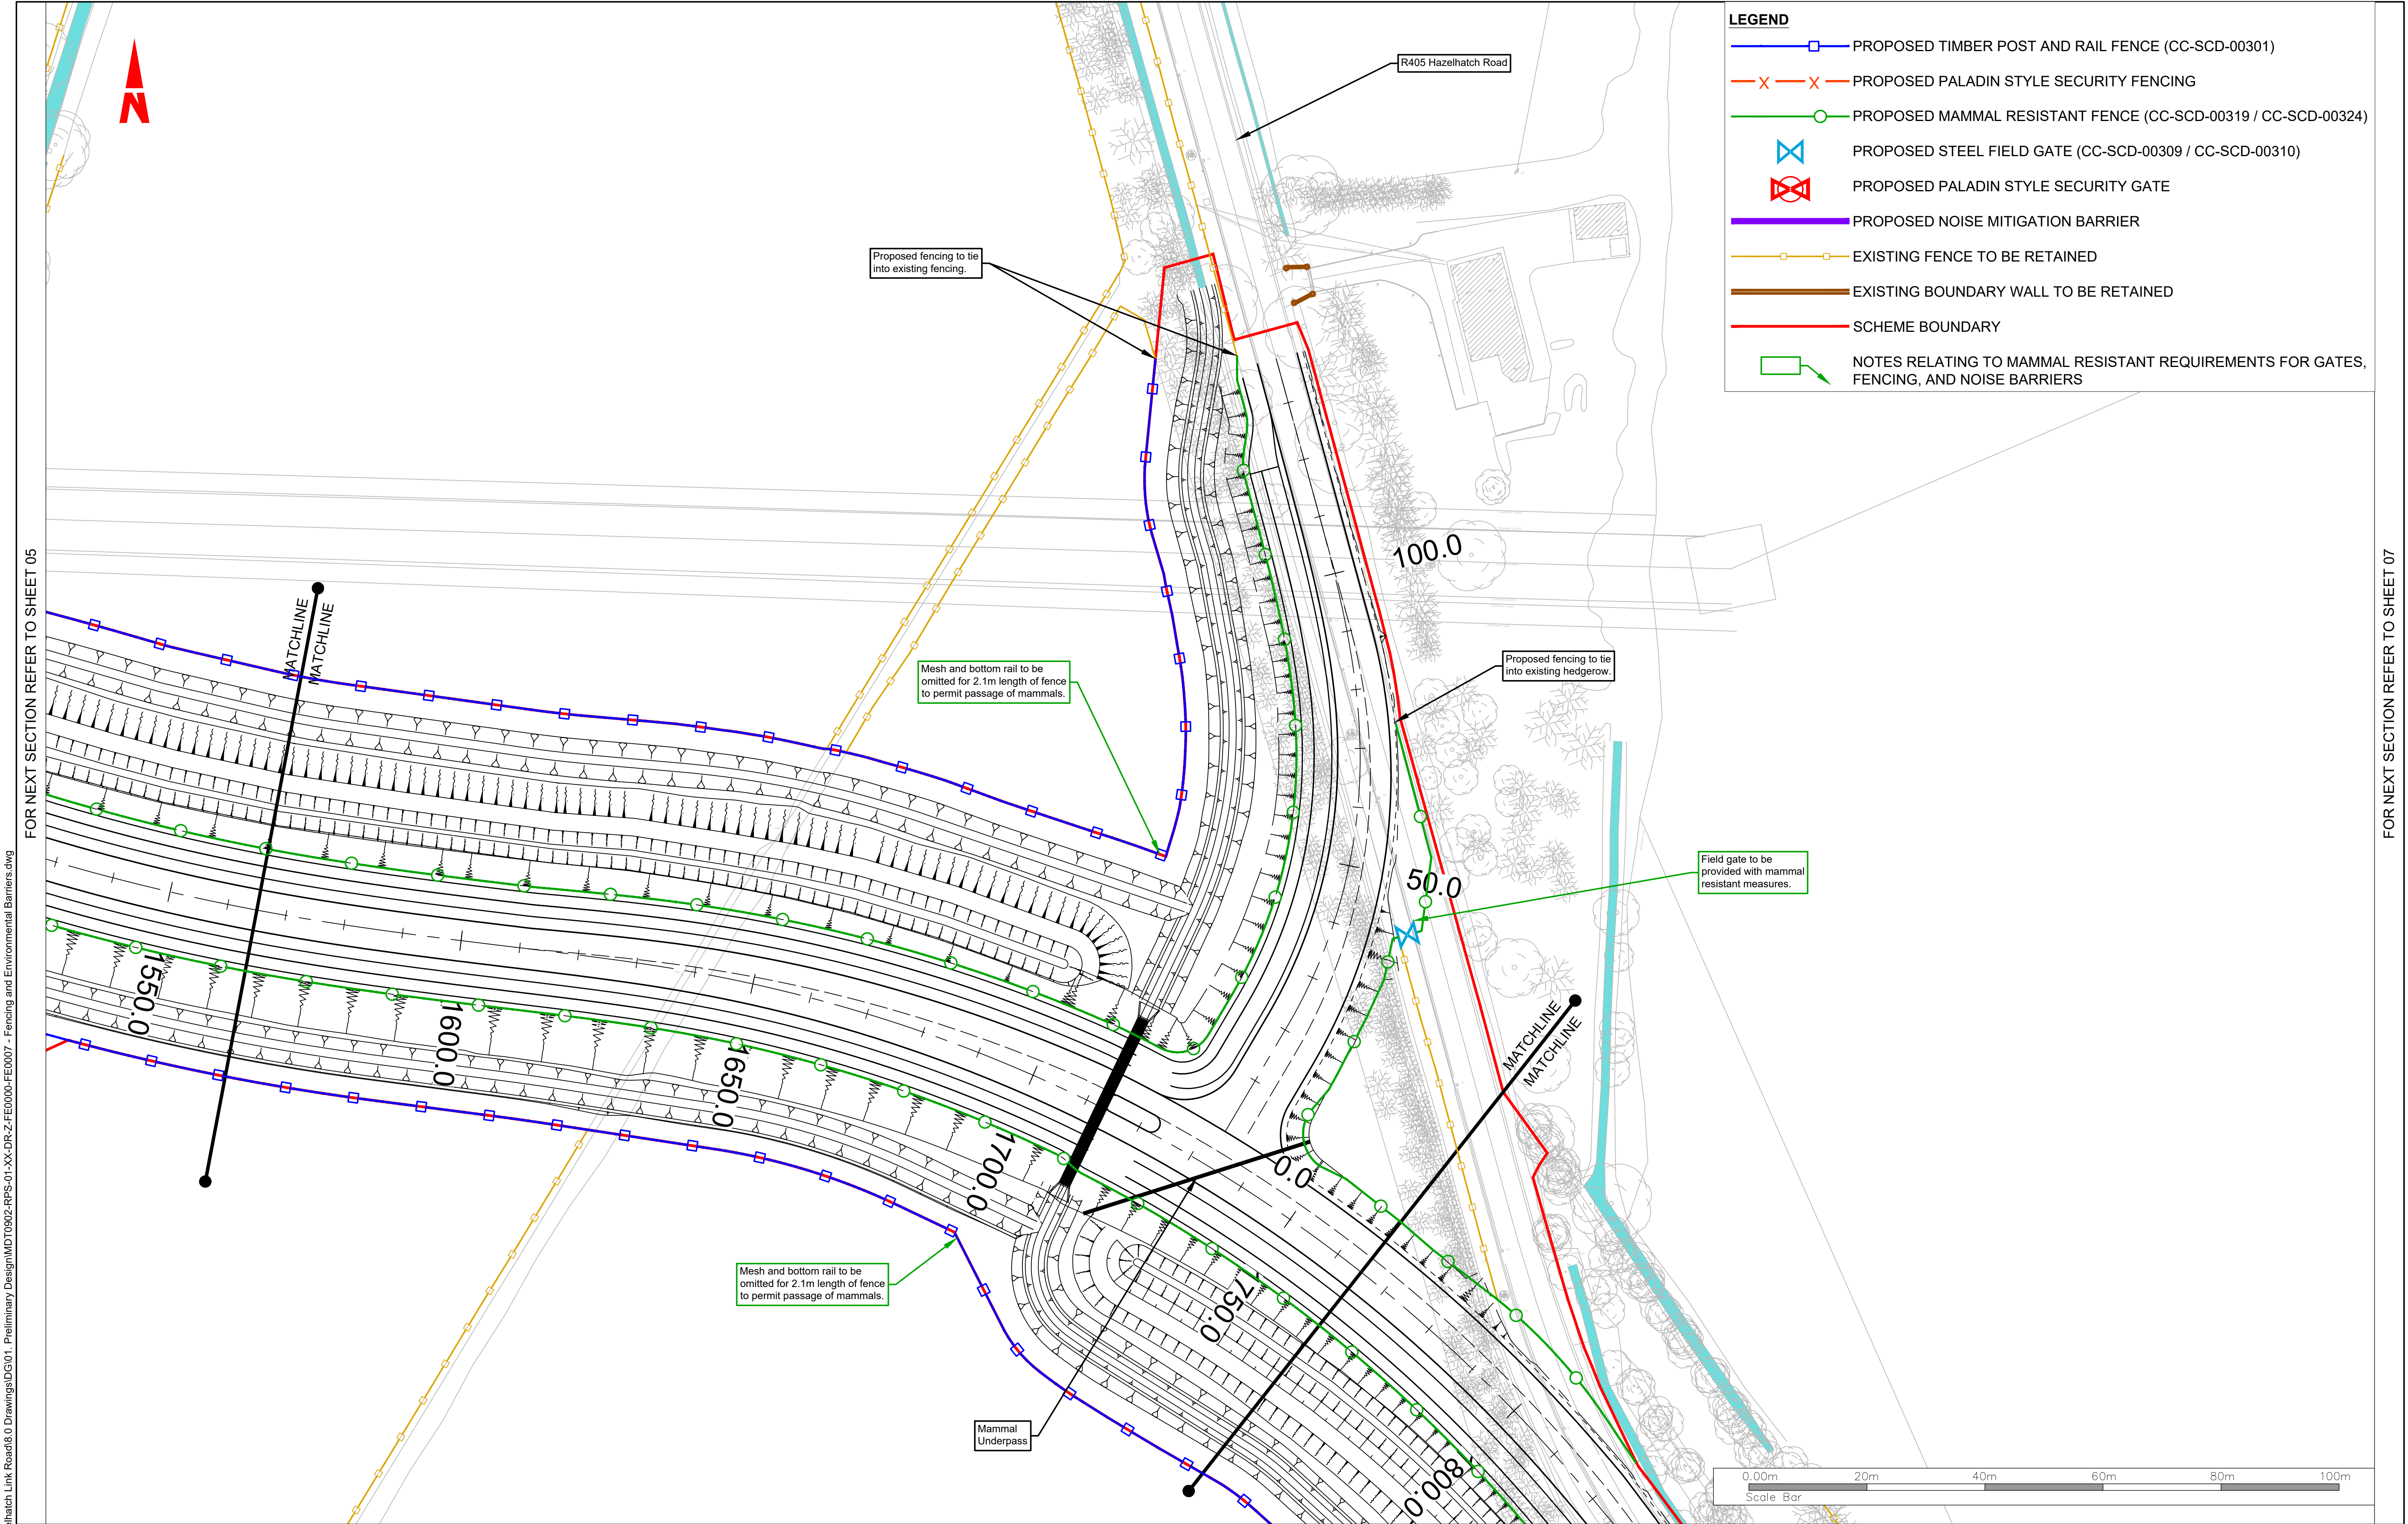


R:\MDT0902 - Celbridge to Hazelhatch Link Road\8.0 Drawings\DG\01. Preliminary Design\MDT0902-RPS-01-XX-DR-Z-FE0000-FE0007 - Fencing and Environmental Barriers.dwg

FOR NEXT SECTION REFER TO SHEET 05

FOR NEXT SECTION REFER TO SHEET 07
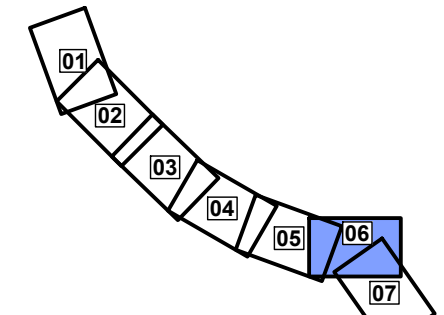
|        |                                                                                     
|--------|-------------------------------------------------------------------------------------|----------|-------------------------------------------------------------------------------------|---|---|---|-----|------|--------|-------------------|-----|-----|----------|----|-----------------------|----|---|---|---|---|
| Client |  | Key Plan |  | <div>General Notes</div> <div>(i) Hard copies, dwf and pdf will form a controlled issue of the drawing. All other formats (dwg etc.) are deemed to be an uncontrolled issue and any work carried out based on these files is at the recipients own risk. RPS will not accept any responsibility for any errors from the use of these files, either by human error by the recipient, listing of the un-dimensioned measurements, compatibility with the recipients software, and any errors arising when these files are used to aid the recipients drawing production, or setting out on site.</div> <div>(ii) DO NOT SCALE, use figured dimensions only.</div> | <div>(iii) This drawing is the property of RPS, it is a project confidential classified document. It must not be copied used or its contents divulged without prior written consent. The needs and expectations of client and RPS must be considered when working with this drawing.</div> <div>(iv) Information including topographical survey, geotechnical investigation and utility detail used in the design have been provided by others.</div> <div>(v) All Levels refer to Ordnance Survey Datum, Malin Head.</div> | <table><tr><td>Rev</td><td>Date</td><td>Dn Cnk</td><td>Amendment / Issue</td><td>App</td></tr><tr><td>C01</td><td>28/10/25</td><td>PD</td><td>FOR PLANNING APPROVAL</td><td>SK</td></tr></table> | Rev | Date | Dn Cnk | Amendment / Issue | App | C01 | 28/10/25 | PD | FOR PLANNING APPROVAL | SK | <div><div>West Pier<br/>Business Campus<br/>Dun Laoghaire<br/>Co Dublin</div><div>T +353 1 4882900<br/>F +353 1 2835676<br/>W <a href="http://www.rpsgroup.com/ireland">www.rpsgroup.com/ireland</a><br/>E <a href="mailto:ireland@rpsgroup.com">ireland@rpsgroup.com</a></div></div> <div>File Identifier<br/>MDT0902-RPS-01-XX-DR-Z-FE0000-FE0007</div> | <div>Scale<br/>1:500 @ A1<br/>1:1000 @ A3</div> <div>Created on<br/>13/06/2024</div> <div>Sheets<br/>06 of 07</div> | <div>Project<br/>CELBRIDGE HAZELHATCH MOBILITY CORRIDOR</div> <div>Title<br/>FENCING AND ENVIRONMENTAL BARRIERS</div> | <div>Drawing Number<br/>MDT0902-RPS-01-XX-DR-Z-FE0006</div> <div>Status<br/>A1</div> <div>Rev<br/>C01</div> |
| Rev    | Date                                                                                | Dn Cnk   | Amendment / Issue                                                                   | App   |   |   |     |      |        |                   |     |     |          |    |                       |    |   |   |   |   |
| C01    | 28/10/25                                                                            | PD       | FOR PLANNING APPROVAL                                                               | SK   |   |   |     |      |        |                   |     |     |          |    |                       |    |   |   |   |   |

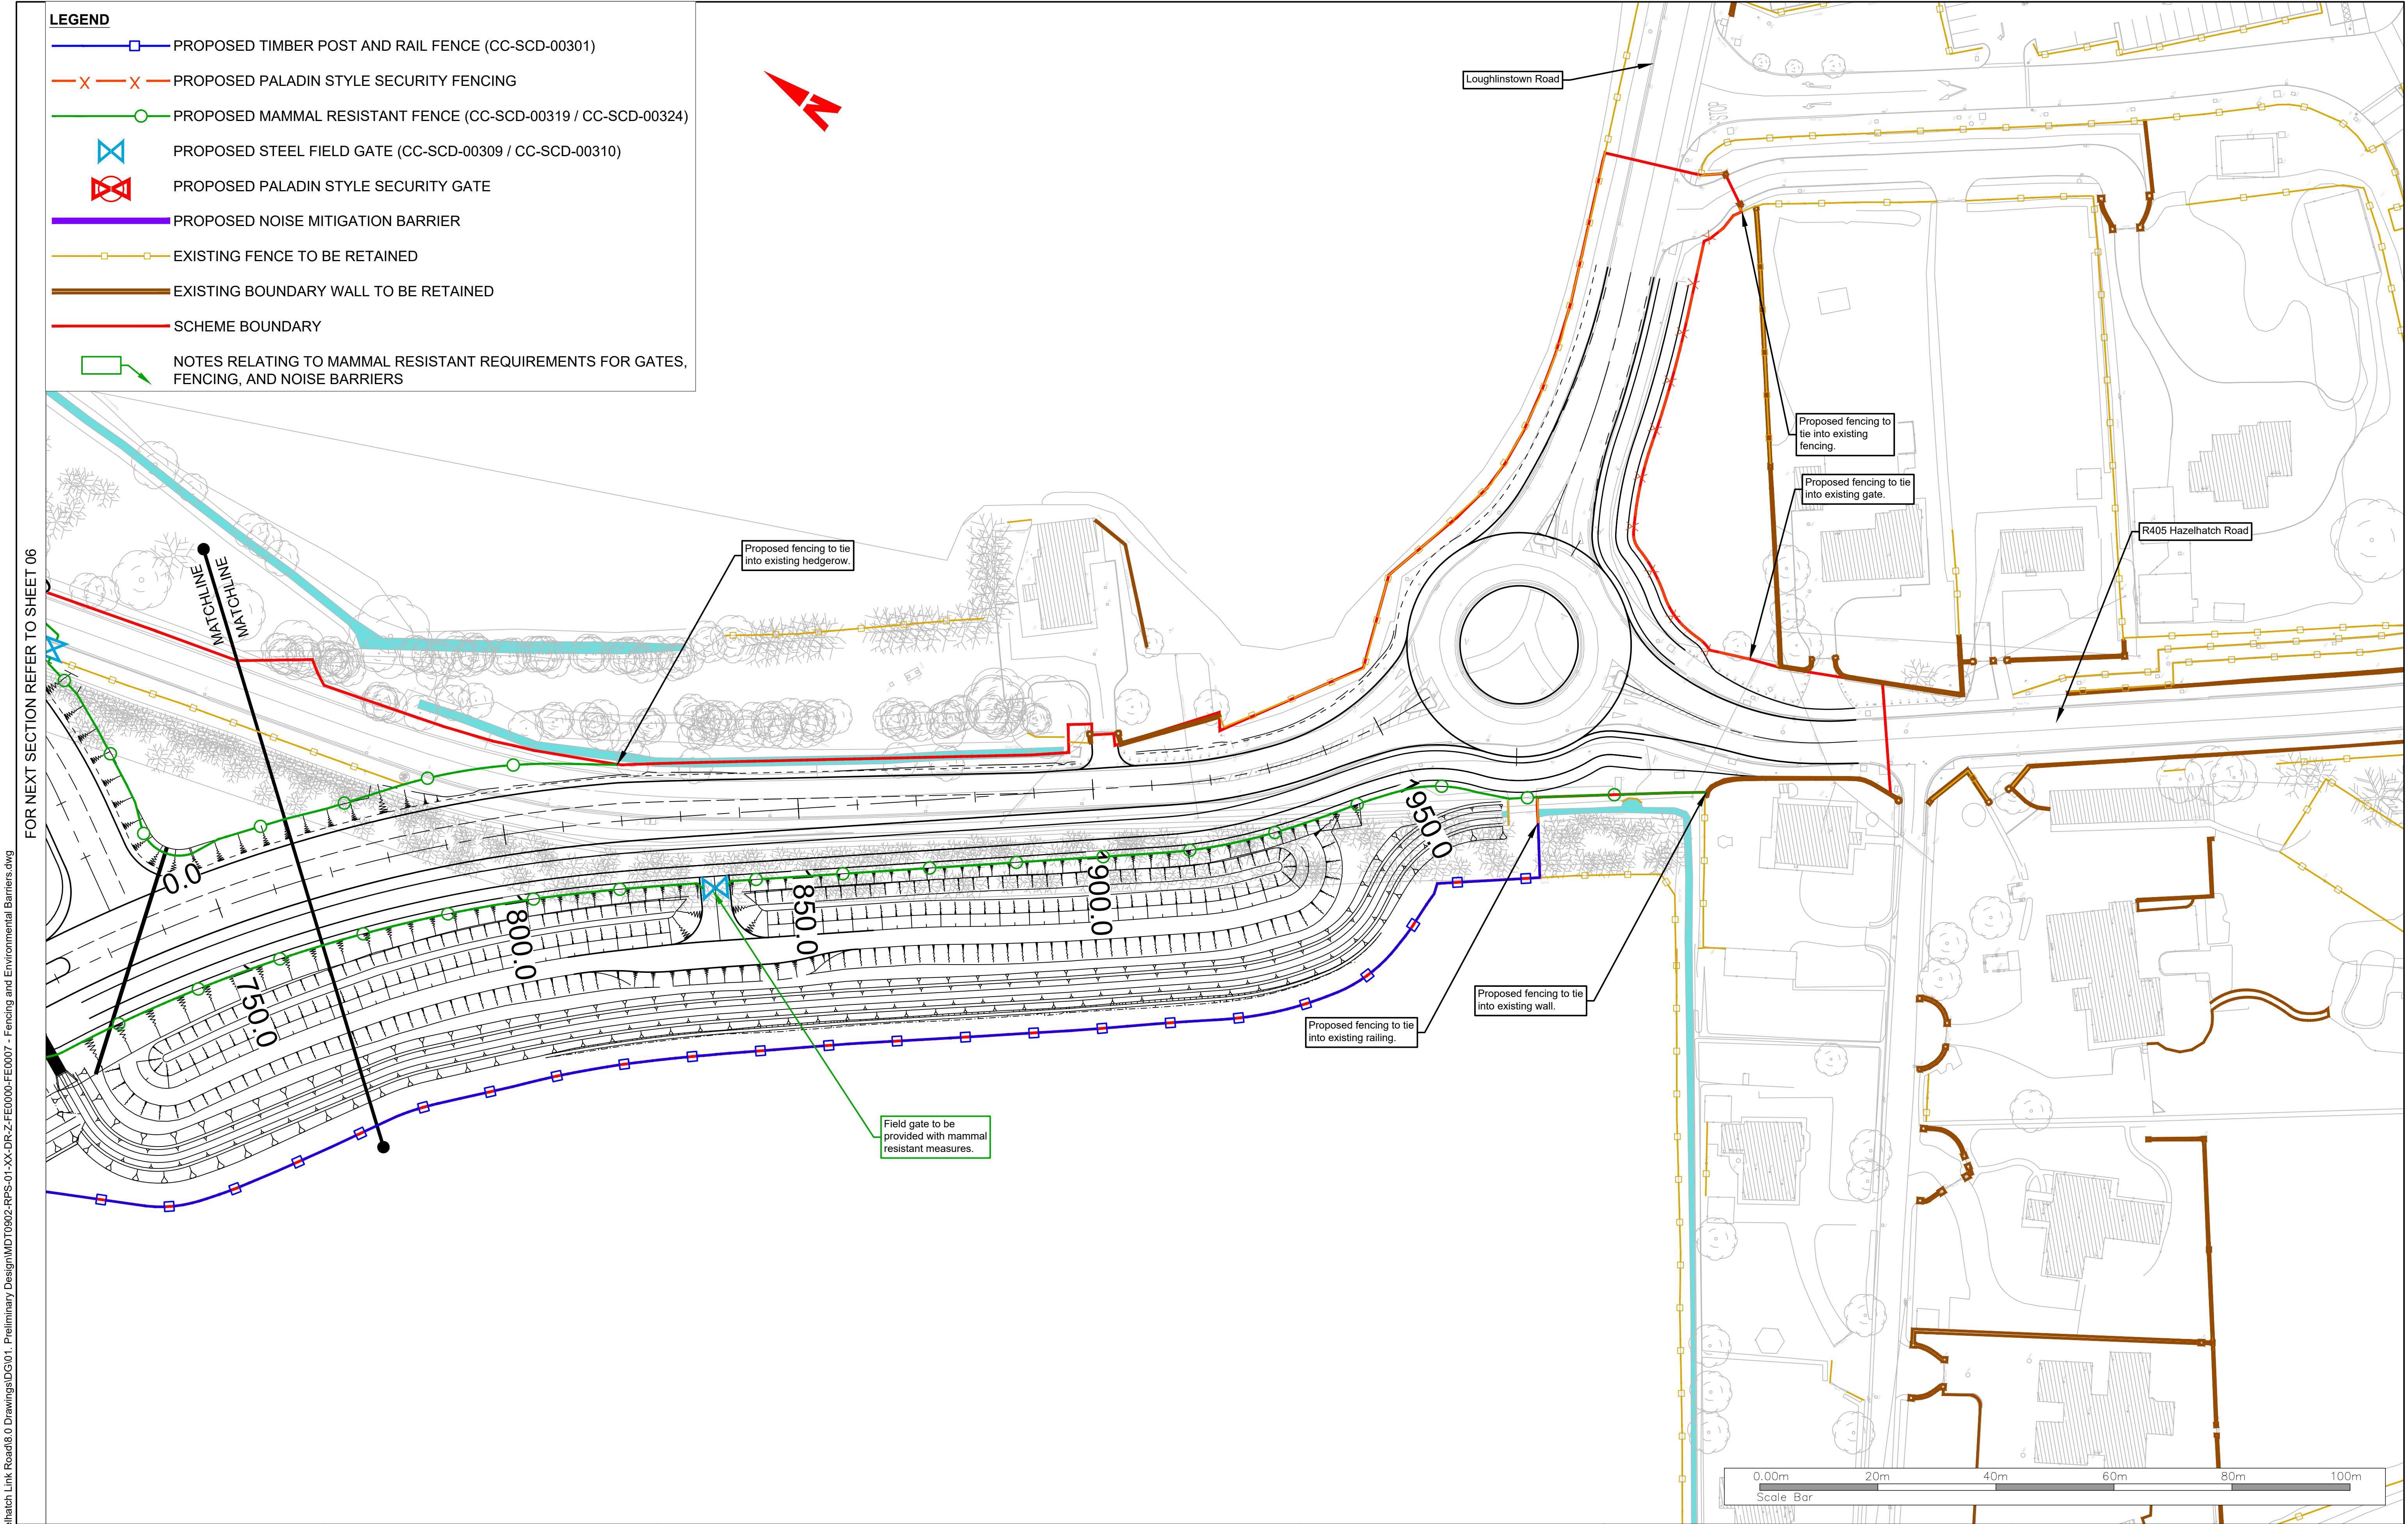

FOR NEXT SECTION REFER TO SHEET 06

R:\MDT0902 - Celbridge to Hazelhatch Link Road\8.0 Drawings\DG\01. Preliminary Design\MDT0902-RPS-01-XX-DR-Z-FE0000-FE0007 - Fencing and Environmental Barriers.dwg

|        |          |          |                       |   |   |     |          |    |                       |   |     |      |         |                   |     |   |   |   |
|--------|----------|----------|-----------------------|---|---|-----|----------|----|-----------------------|---|-----|------|---------|-------------------|-----|---|---|---|
| Client |          | Key Plan |                       | <p><b>General Notes</b></p> <p>(i) Hard copies, dwf and pdf will form a controlled issue of the drawing. All other formats (dwg etc.) are deemed to be an uncontrolled issue and any work carried out based on these files is at the recipients own risk. RPS will not accept any responsibility for any errors from the use of these files, either by human error by the recipient, listing of the un-dimensioned measurements, compatibility with the recipients software, and any errors arising when these files are used to aid the recipients drawing production, or setting out on site.</p> <p>(ii) DO NOT SCALE, use figured dimensions only.</p> <p>(iii) This drawing is the property of RPS, it is a project confidential classified document. It must not be copied used or its contents divulged without prior written consent. The needs and expectations of client and RPS must be considered when working with this drawing.</p> <p>(iv) Information including topographical survey, geotechnical investigation and utility detail used in the design have been provided by others.</p> <p>(v) All Levels refer to Ordnance Survey Datum, Malin Head.</p> | <table><tr><td>C01</td><td>28/10/25</td><td>PD</td><td>FOR PLANNING APPROVAL</td><td>✓</td></tr><tr><td>Rev</td><td>Date</td><td>Dwn Cnk</td><td>Amendment / Issue</td><td>App</td></tr></table> | C01 | 28/10/25 | PD | FOR PLANNING APPROVAL | ✓ | Rev | Date | Dwn Cnk | Amendment / Issue | App | <p><b>rps</b></p> <p>West Pier<br/>Business Campus<br/>Dun Laoghaire<br/>Co Dublin</p> <p>T +353 1 4882900<br/>F +353 1 2835676<br/>W <a href="http://www.rpsgroup.com/ireland">www.rpsgroup.com/ireland</a><br/>E <a href="mailto:ireland@rpsgroup.com">ireland@rpsgroup.com</a></p> <p>File Identifier<br/>MDT0902-RPS-01-XX-DR-Z-FE0000-FE0007</p> | <p>Scale<br/>1:500 @ A1<br/>1:1000 @ A3</p> <p>Created on<br/>13/06/2024</p> <p>Sheets<br/>07 of 07</p> | <p>Project<br/>CELBRIDGE HAZELHATCH MOBILITY CORRIDOR</p> <p>Title<br/>FENCING AND ENVIRONMENTAL BARRIERS</p> <p>Drawing Number<br/>MDT0902-RPS-01-XX-DR-Z-FE0007</p> <p>Status<br/>A1</p> <p>Rev<br/>C01</p> |
| C01    | 28/10/25 | PD       | FOR PLANNING APPROVAL | ✓   |   |     |          |    |                       |   |     |      |         |                   |     |   |   |   |
| Rev    | Date     | Dwn Cnk  | Amendment / Issue     | App   |   |     |          |    |                       |   |     |      |         |                   |     |   |   |   |