

EX HV-OH	EX HV-OH	ESB: 38 kV and Higher Voltage Overhead
EX 10/20kV-OH		ESB: 10/20kV Medium Voltage Overhead
EX LV-OH	EX LV-OH	ESB: 400V/230V Low Voltage Overhead
EX HV-U	EX HV-U	ESB: 38 kV and Higher Voltage Underground
EX MVLV-U	EX MVLV-U	ESB: Medium Voltage and Low Voltage Underground
EX EIR OH	EX EIR OH	Eir: Overhead Service
EX EIR UG	EX EIR UG	Eir: Underground Service
EX GAS-MP	EX GAS-MP	GNI: Medium Pressure Gas Service
EX VRG	EX VRG	Virgin Media: Underground Service
EX STORM	EX STORM	KCC: Storm Drainage Pipe
EX WM	EX WM	Uisce Éireann: Watermain
EX FW	EX FW	Uisce Éireann: Foul Sewer Pipe

	Proposed ESB: 400V/230V Low Voltage Overhead
	Proposed Eir Underground Service
	Proposed Foul Sewer
	Existing Utilities to be Removed
	Notes Relating to Proposed Utilities Diversions
	Notes Relating to Decommissioning of Existing Utilities

 Scheme Boundary

This map indicates the approximate location of ESB Networks Transmission (400kV, 220kV, 110kV, 38kV) and Distribution (20kV, 10kV, 230V/400V) underground cables and overhead lines in the general area of the proposed works. ESB Networks takes no responsibility for the accuracy or completeness of these maps. Low voltage (230V/400V) service cables (e.g. house services, factory/shop services, public lighting lamp services, etc) are not included but their presence should be anticipated. The depths of underground cables must never be assumed. Additional more detailed information is available for high voltage Transmission underground cables (38kV, 110kV, 220kV, 400kV) - for cables in the greater Dublin area call 01 6042957 and for all other areas call 1850 372 757. No work should be carried out in the vicinity of 38kV or higher voltage underground cables without prior consultation with ESB Networks. Before any mechanical excavation is undertaken, the actual location of all underground electricity cables must be established and verified on site, using: (a) Up-to-date map records; (b) Cable locator equipment operated in both power and radio modes; (c) Careful hand digging of trial holes using 'Safe Digging Practice'. Refer also to 'HSA Code of Practice for Avoiding Danger from Underground Services'.

ESB takes no responsibility and shall bear no liability in relation to any damage, injury/death or loss of supply as a result of damage or interference with its networks.

Gas Networks Ireland (GNI) and its affiliates, accept no responsibility for the accuracy of any information contained in this document including data concerning location and technical designation of the gas distribution and transmission network (the Information). The Information should not be relied on for accurate distance or depth of cover measurements.

Any representations and warranties, express or implied, are excluded to the fullest extent permitted by law. No liability shall be accepted for any loss or damage including, without limitation, direct, indirect or consequential loss, arising out of or in connection with the use or re-use of the Information.

1. No part of this drawing may be reproduced or transmitted in any form or stored in any retrieval system of any nature without the written Permission of Uisce Éireann as copyright holder except as agreed for use on the project for which the document was originally issued.
2. Whilst every care has been taken in its compilation, Uisce Éireann gives this information as to the position of its underground network as a general guide only on the strict understanding that it is based on the best available information provided by each Local Authority in Ireland to Uisce Éireann. Uisce Éireann can assume no responsibility for and give no guarantees, undertakings or warranties concerning the accuracy, completeness or up to date nature of the information provided and does not accept any liability whatsoever arising from any errors or omissions. This information should not be relied upon in the event of excavations or any works being carried out in the vicinity of the Uisce Éireann underground network. The onus is on the parties carrying out excavations or any other works to ensure the exact location of the Uisce Éireann underground network is identified prior to excavations or any other works being carried out. Service connection pipes are not generally shown but their presence should be anticipated.

(i) Hard copies, dwf and pdf will form a controlled issue of the drawing. All other formats (dwg etc.) are deemed to be an uncontrolled issue and any work carried out based on these files is at the recipients own risk. RPS will not accept any responsibility for any errors from the use of these files, either by human error by the recipient, listing of the un-dimensioned measurements, compatibility with the recipients software, and any errors arising when these files are used to aid the recipients drawing production, or setting out on site.

(iii) This drawing is the property of RPS, it is a project confidential classified document. It must not be copied used or its contents divulged without prior written consent. The needs and expectations of client and RPS must be considered when working with this drawing.

(iv) Information including topographical survey, geotechnical investigation and utility detail used in the design have been provided by others.

C01	28/10/25	PD TD

Rev	Date	Dm Ch
-----	------	----------

	FOR PLANNING APPROVAL

Amendment / Issue



T +353 1 4882900
F +353 1 2835676
W www.rpsgroup.com/ireland
E ireland@rpsgroup.com


nd	Scale	1:4000 @ A1 1:8000 @ A3
	Created on	16/04/2024
	Sheets	00 of 7

A1	Project	CELBRIDGE HAZELHATCH MOBILITY CORRIDOR
----	---------	--

Title	PROPOSED UTILITIES COMBINED KEY PLAN & LEGEND

Drawing Number	Status	Rev
MDT0902-RPS-01-XX-DR-Z-UT1000	A1	C01

R:MDT0902 - Celbridge to Hazelhatch Link Road&0 DrawingsDG01. Preliminary DesignMDT0902-RPS-01-XX-DR-Z-UT1001-UT1007 - Proposed Utilities Combined.dwg

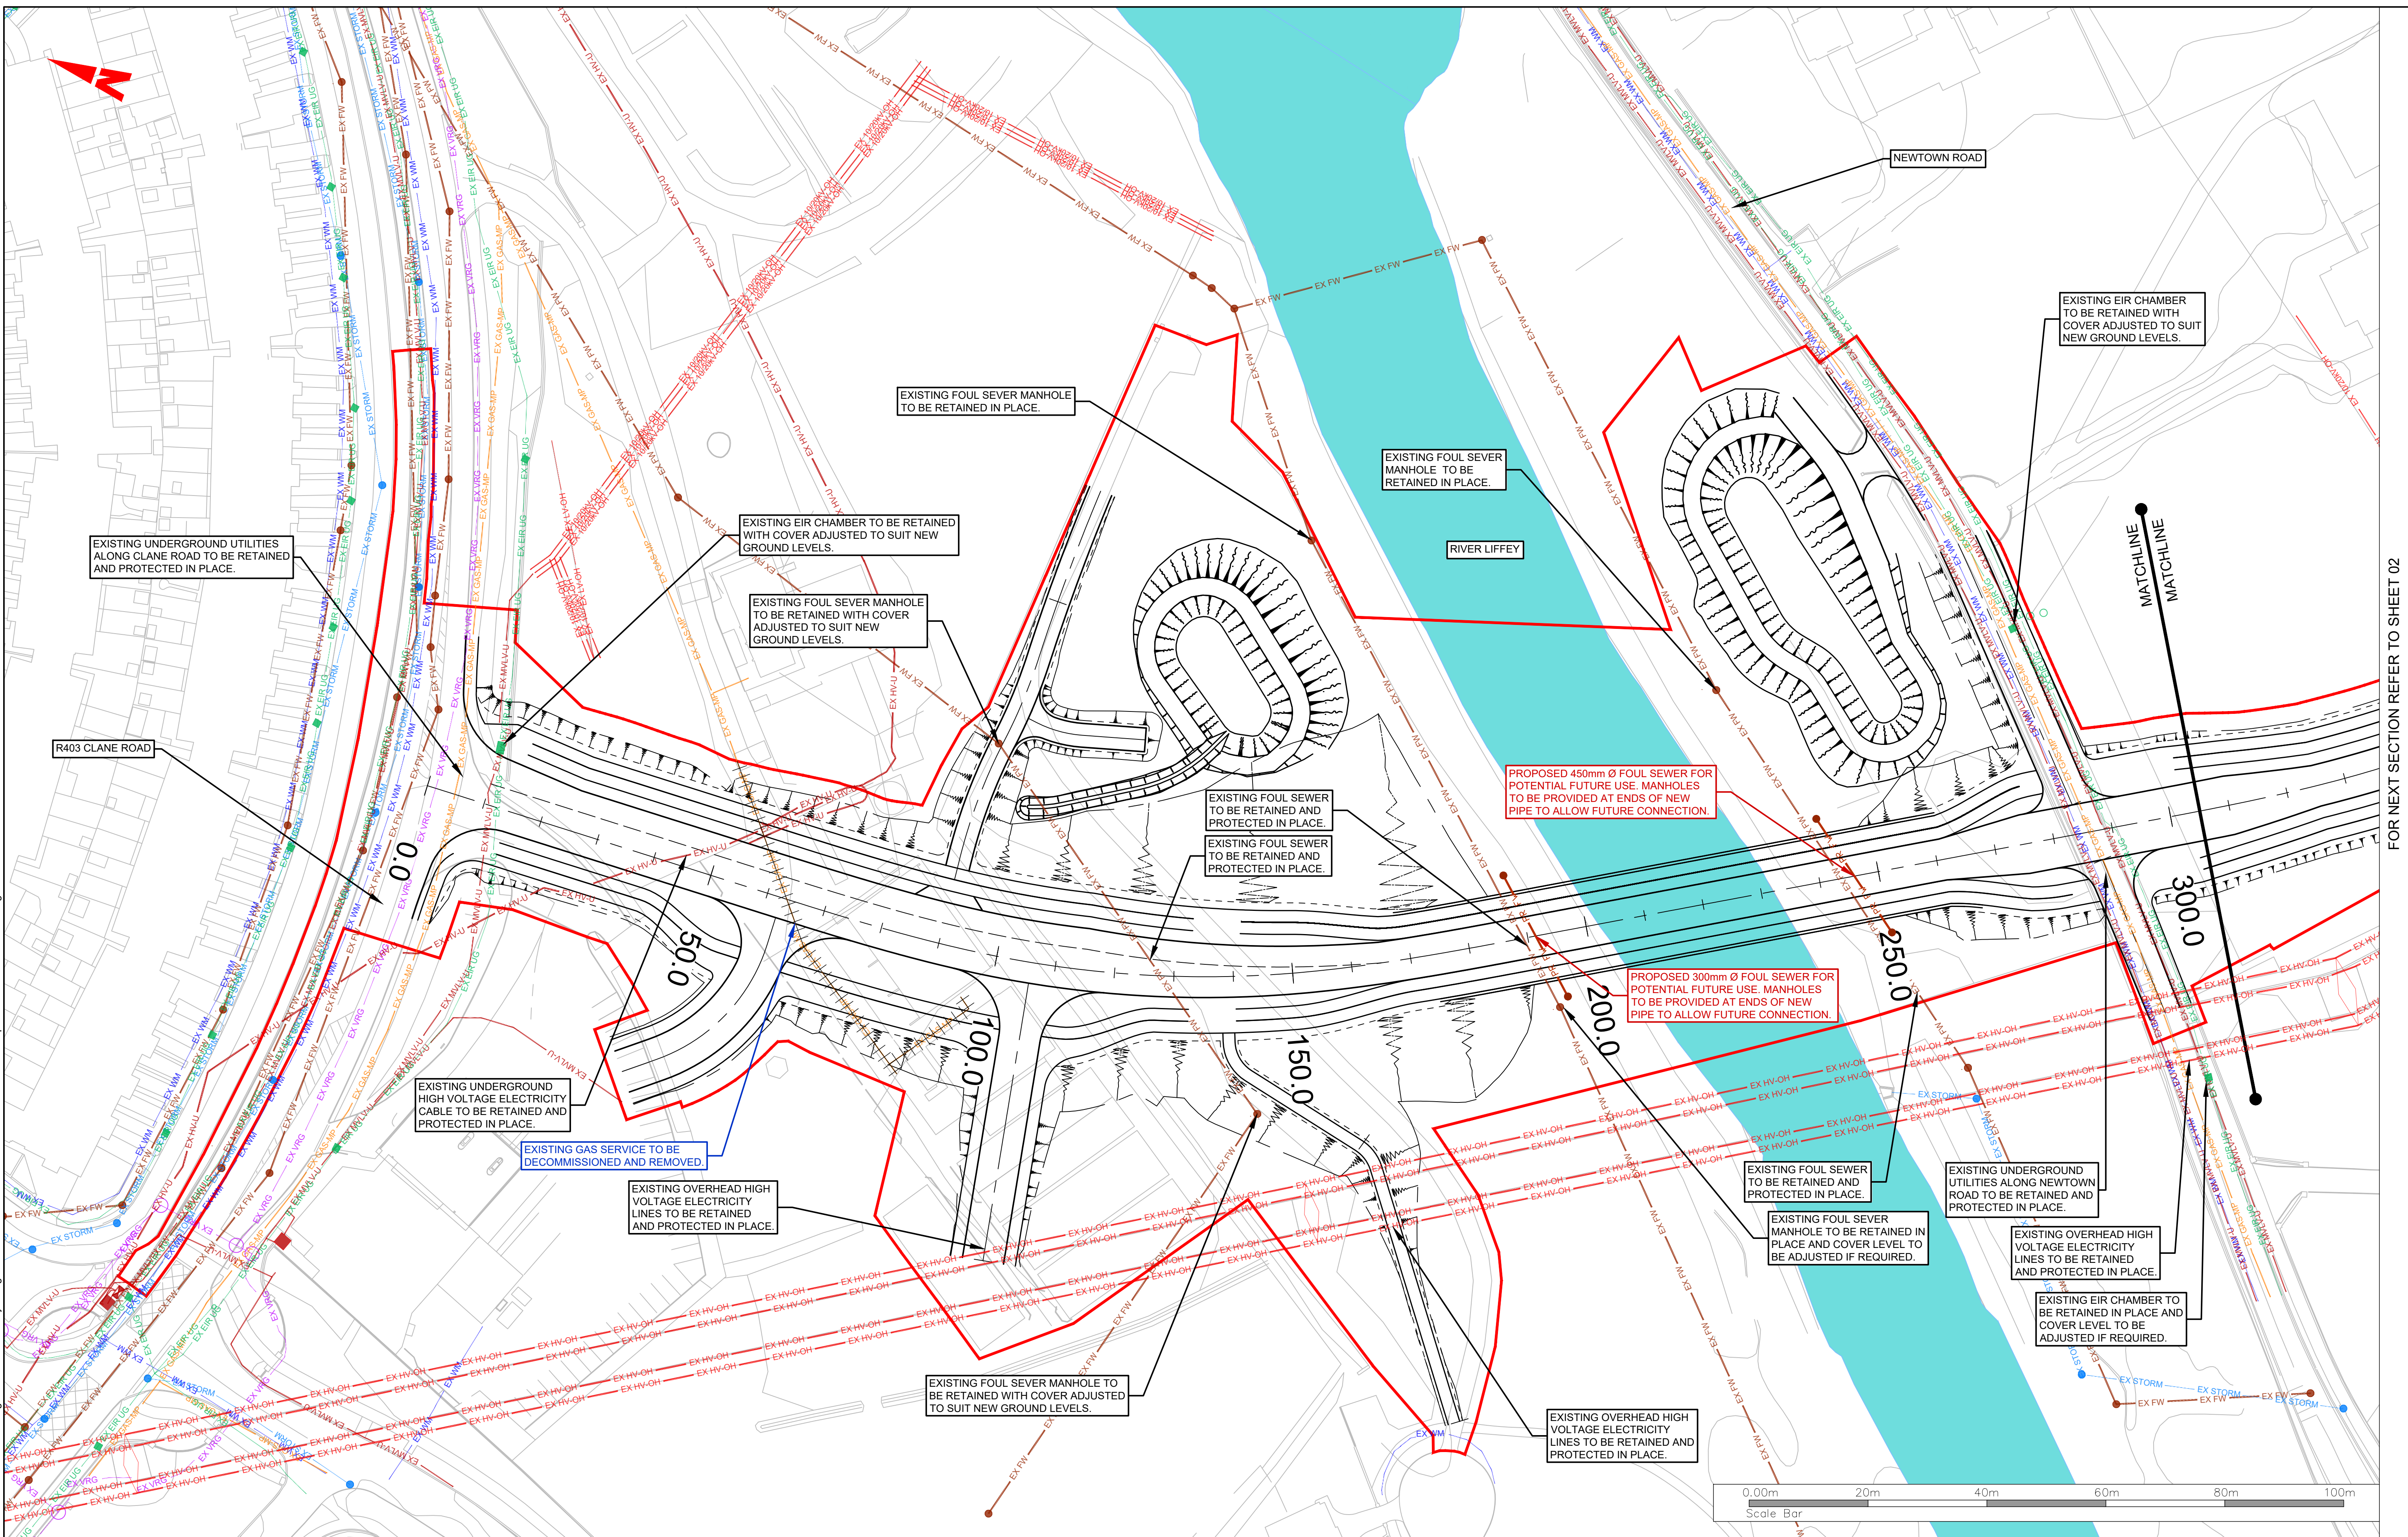


FOR NEXT SECTION REFER TO SHEET 02

Client		Key Plan		General Notes		RPS		Scale		Project	
				(i) Hard copies, dwf and pdf will form a controlled issue of the drawing. All other formats (dwg etc.) are deemed to be an uncontrolled issue and any work carried out based on these files is at the recipient's own risk. RPS will not accept any responsibility for any errors from the use of these files, either by human error by the recipient, listing of the un-dimensioned measurements, compatibility with the recipient's software, and any errors arising when these files are used to aid the recipient's drawing production, or setting out on site.		West Pier Business Campus Dun Laoghaire Co Dublin		1:500 @ A1 1:1000 @ A3		CELBRIDGE HAZELHATCH MOBILITY CORRIDOR	
(ii) DO NOT SCALE, use figured dimensions only.		(iii) This drawing is the property of RPS, it is a project confidential classified document. It must not be copied used or its contents divulged without prior written consent. The needs and expectations of client and RPS must be considered when working with this drawing.		(iv) Information including topographical survey, geotechnical investigation and utility detail used in the design have been provided by others.		T +353 1 4882900 F +353 1 2835676 W www.rpsgroup.com/ireland E ireland@rpsgroup.com		Created on 16/04/2024		Title PROPOSED UTILITIES COMBINED	
(v) All Levels refer to Ordnance Survey Datum, Malin Head.		Rev		Date		File Identifier MDT0902-RPS-01-XX-DR-Z-UT1001-UT1007		Sheets 01 of 7		Drawing Number MDT0902-RPS-01-XX-DR-Z-UT1001	
		Dn Chk		Amendment / Issue		App				Status A1	
										Rev C01	

R:\MDT0902 - Celbridge to Hazelhatch Link Road\8.0 Drawings\DG01 - Preliminary Design\MDT0902-RPS-01-XX-DR-Z-UT1001-UT1007 - Proposed Utilities Combined.dwg

FOR NEXT SECTION REFER TO SHEET 01

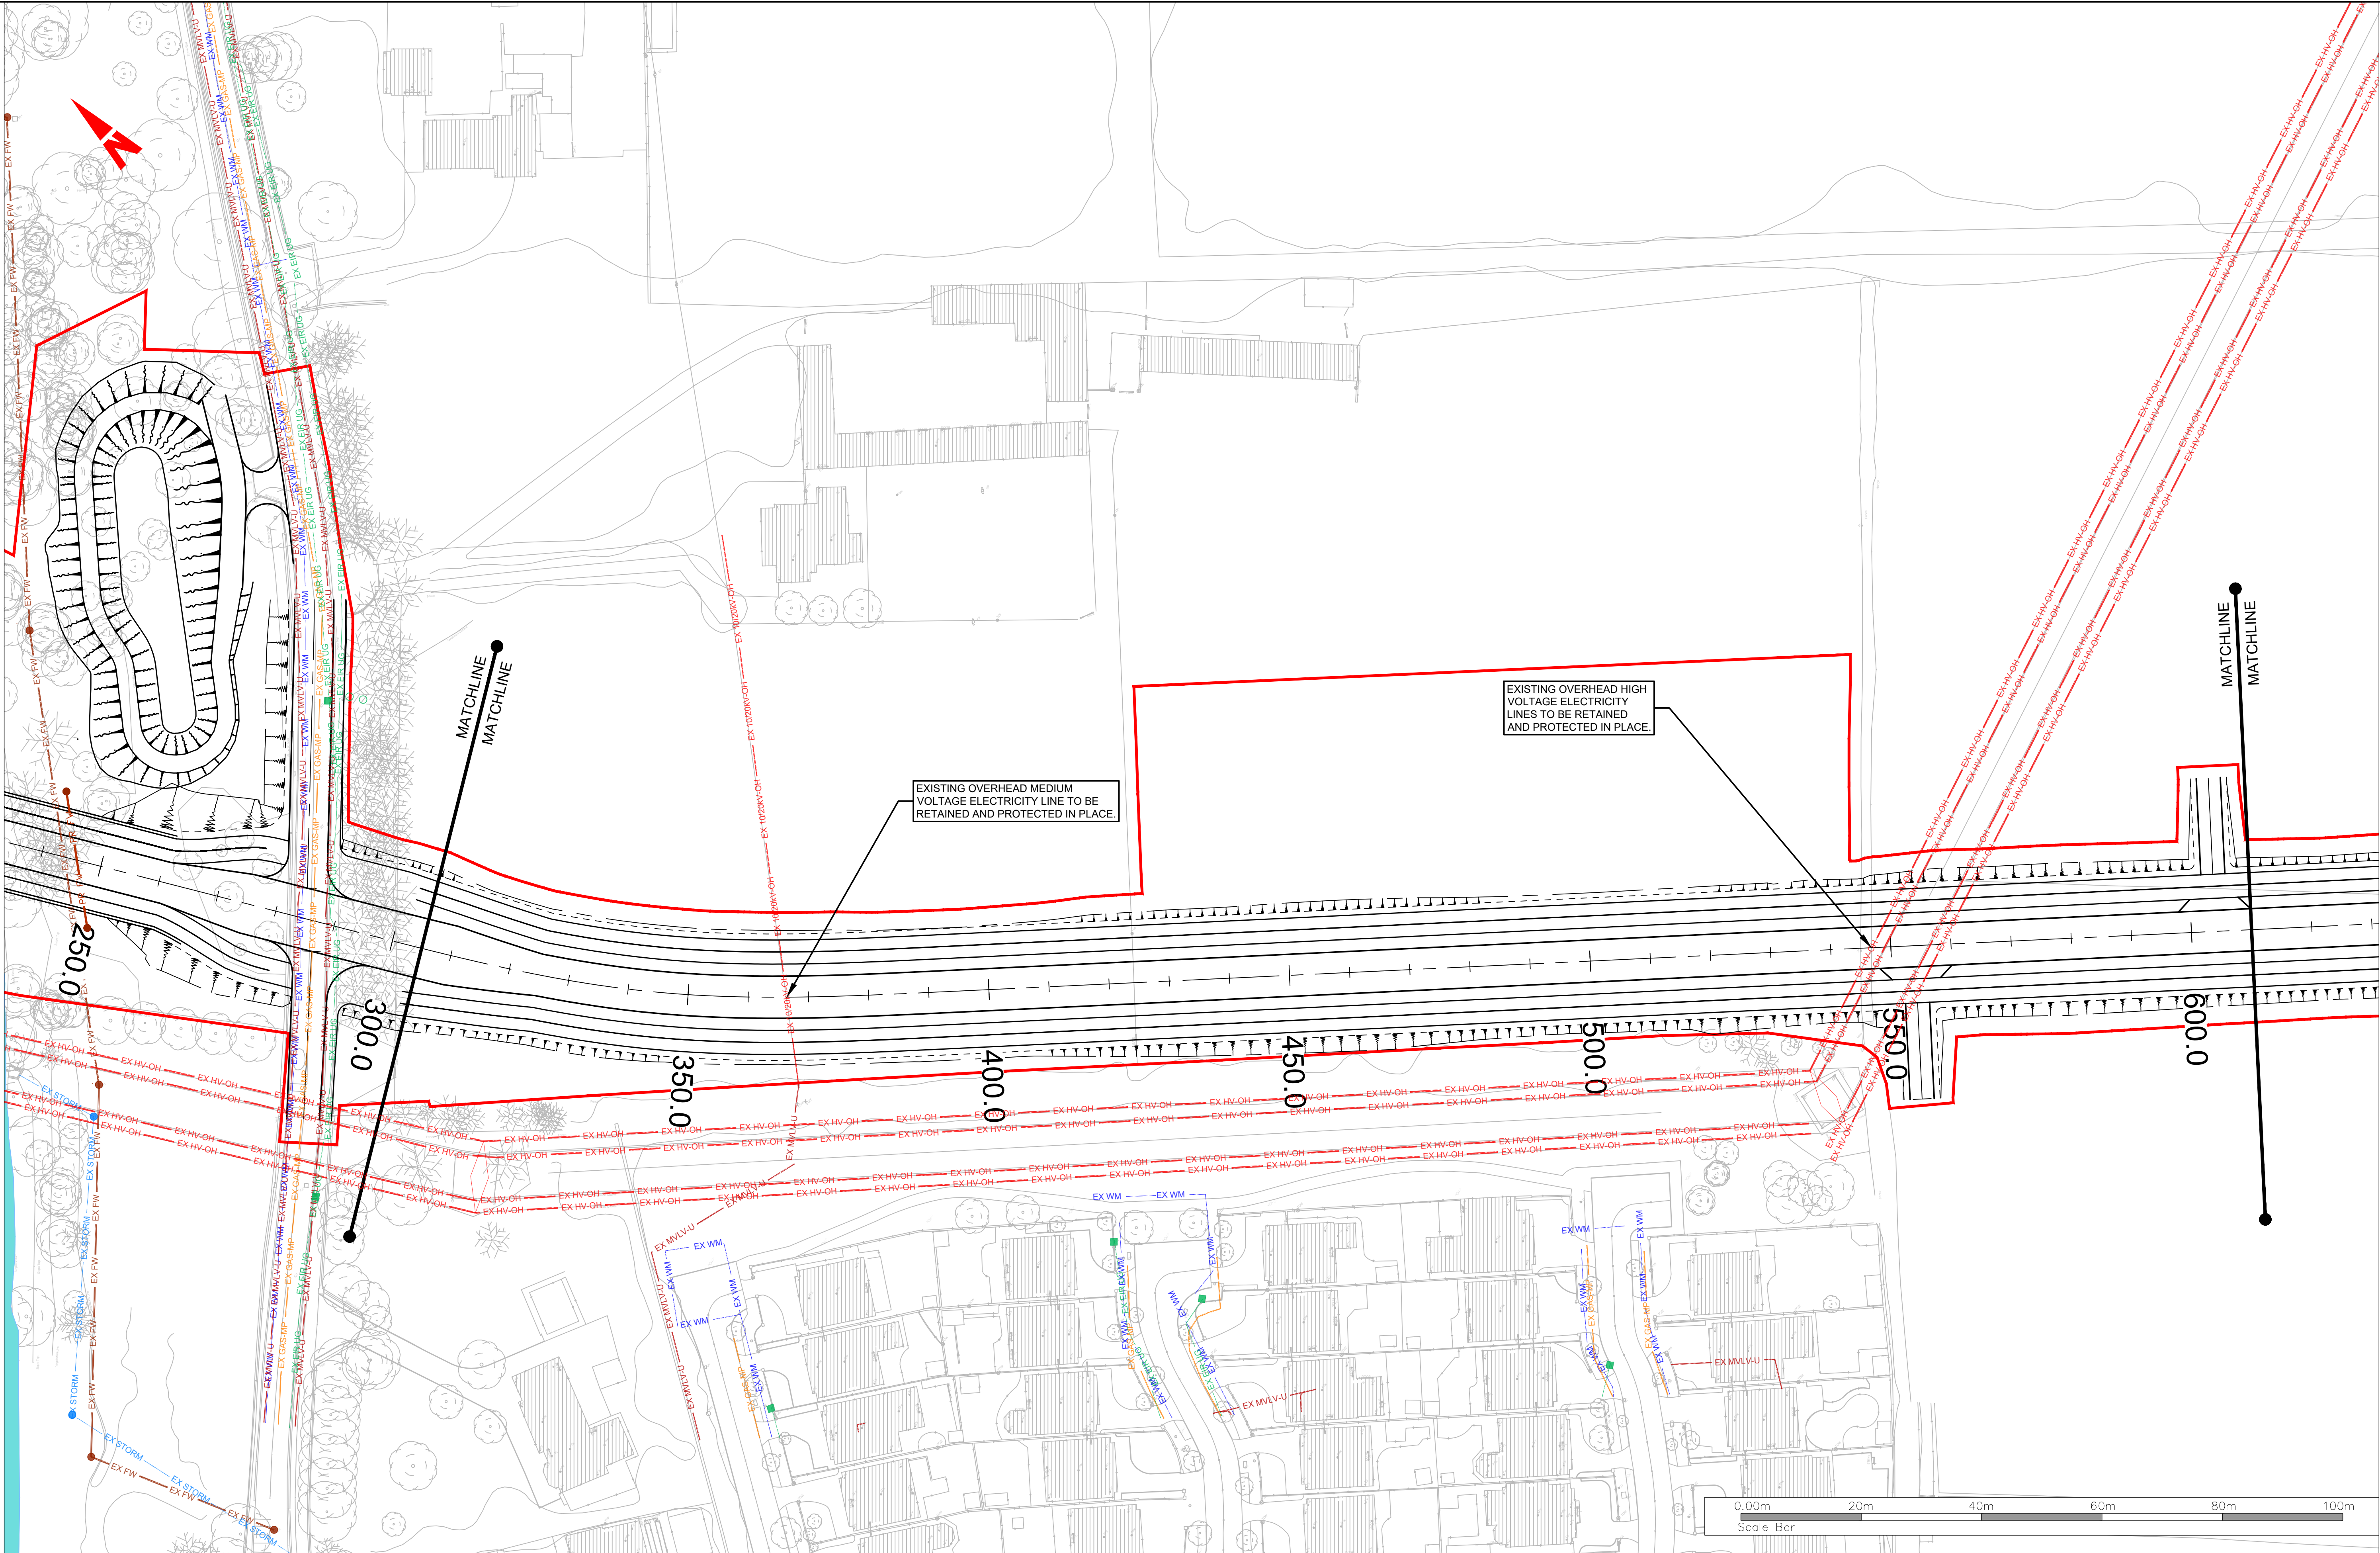

FOR NEXT SECTION REFER TO SHEET 03

Client

Key Plan

General Notes

(i) Hard copies, dwf and pdf will form a controlled issue of the drawing. All other formats (dwg etc.) are deemed to be an uncontrolled issue and any work carried out based on these files is at the recipient's own risk. RPS will not accept any responsibility for any errors from the use of these files, either by human error by the recipient, listing of the un-dimensioned measurements, compatibility with the recipient's software, and any errors arising when these files are used to aid the recipient's drawing production, or setting out on site.

(ii) DO NOT SCALE, use figured dimensions only.

(iii) This drawing is the property of RPS, it is a project confidential classified document. It must not be copied used or its contents divulged without prior written consent. The needs and expectations of client and RPS must be considered when working with this drawing.

(iv) Information including topographical survey, geotechnical investigation and utility detail used in the design have been provided by others.

(v) All Levels refer to Ordnance Survey Datum, Malin Head.

Rev	Date	Dn Chk	Amendment / Issue	App
C01	28/10/25	PD	FOR PLANNING APPROVAL	✗

rps

West Pier
Business Campus
Dun Laoghaire
Co Dublin

T +353 1 4882900
F +353 1 2835676
W www.rpsgroup.com/ireland
E ireland@rpsgroup.com

File Identifier
MDT0902-RPS-01-XX-DR-Z-UT1001-UT1007

Scale
1:500 @ A1
1:1000 @ A3

Created on
16/04/2024

Sheets
02 of 7

Project
CELBRIDGE HAZELHATCH MOBILITY CORRIDOR

Title
PROPOSED UTILITIES
COMBINED

Drawing Number
MDT0902-RPS-01-XX-DR-Z-UT1002


Status
A1


Rev
C01

R:\MDT0902 - Celbridge to Hazelhatch Link Road\8.0 Drawings\DG\01 - Preliminary Design\MDT0902-RPS-01-XX-DR-Z-UT1001-UT1007 - Proposed Utilities Combined.dwg

FOR NEXT SECTION REFER TO SHEET 02

FOR NEXT SECTION REFER TO SHEET 04


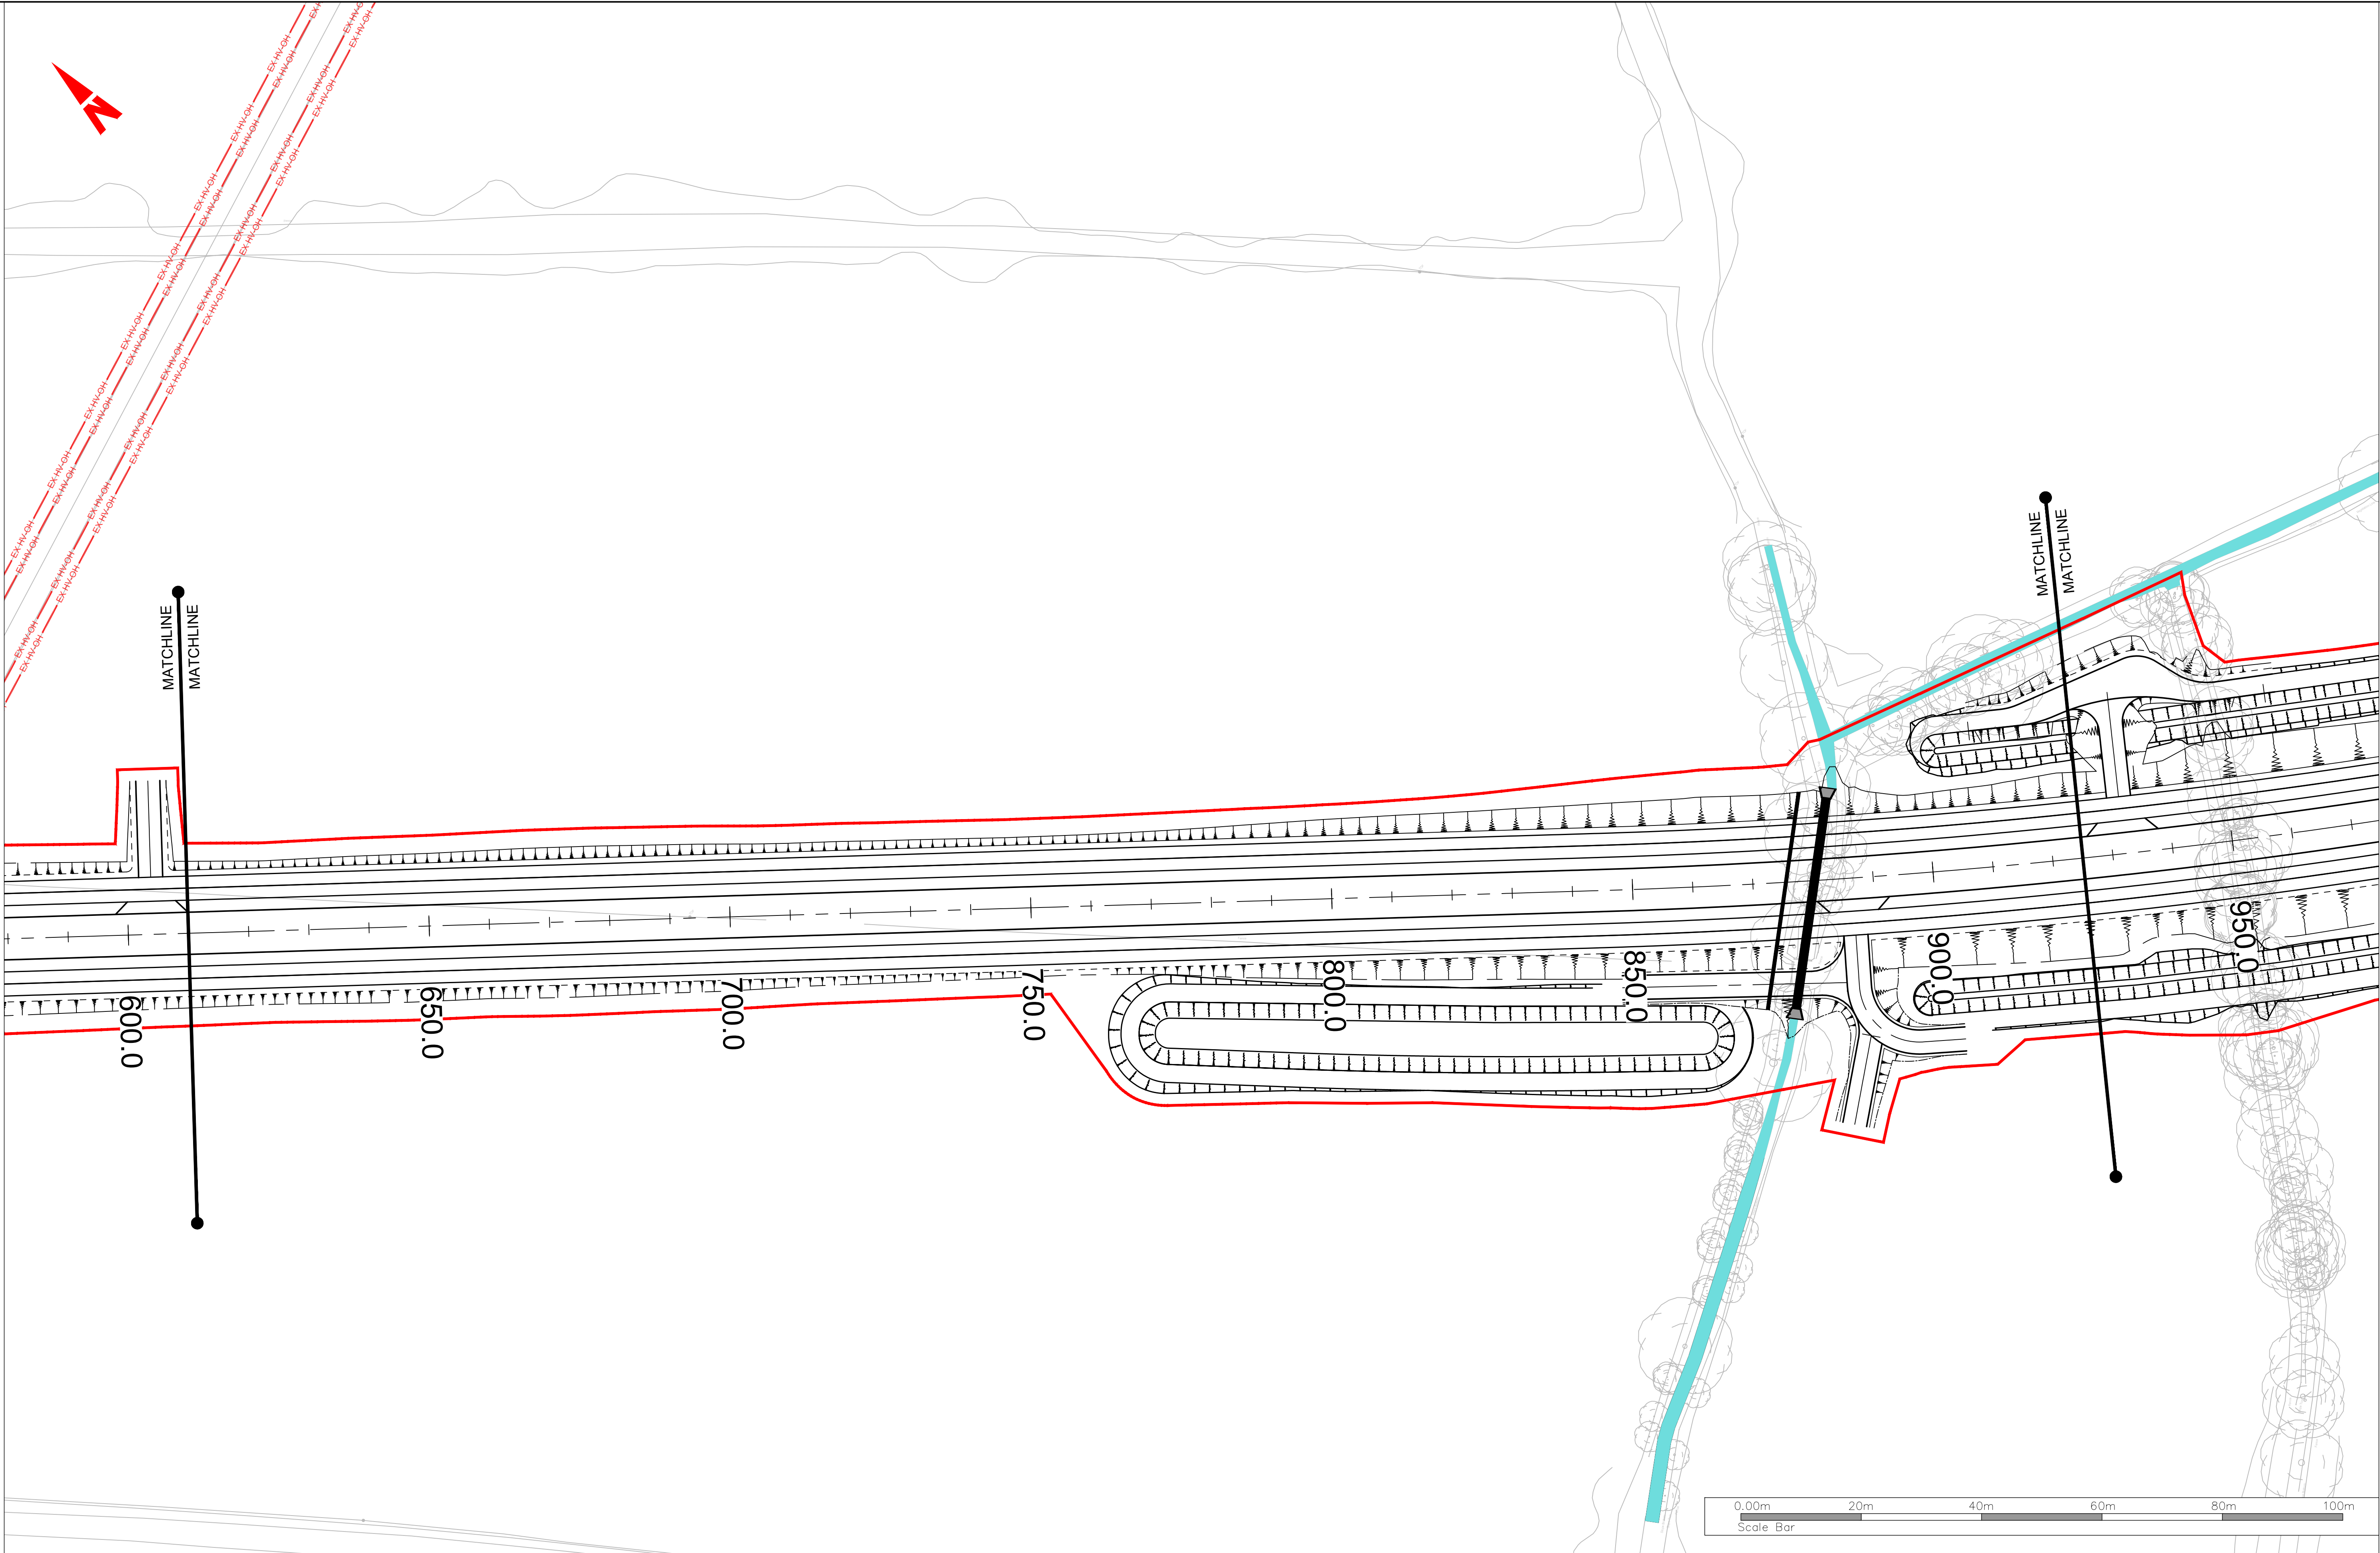


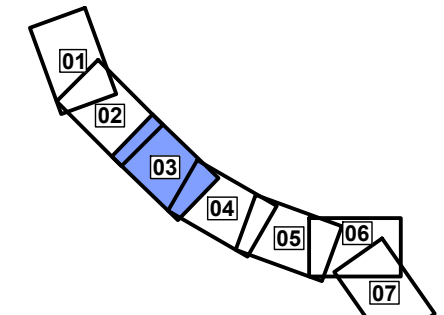
Client		Key Plan		General Notes (i) Hard copies, dwf and pdf will form a controlled issue of the drawing. All other formats (dwg etc.) are deemed to be an uncontrolled issue and any work carried out based on these files is at the recipients own risk. RPS will not accept any responsibility for any errors from the use of these files, either by human error by the recipient, listing of the un-dimensioned measurements, compatibility with the recipients software, and any errors arising when these files are used to aid the recipients drawing production, or setting out on site. (ii) DO NOT SCALE, use figured dimensions only.	(iii) This drawing is the property of RPS, it is a project confidential classified document. It must not be copied used or its contents divulged without prior written consent. The needs and expectations of client and RPS must be considered when working with this drawing. (iv) Information including topographical survey, geotechnical investigation and utility detail used in the design have been provided by others. (v) All Levels refer to Ordnance Survey Datum, Malin Head.	<table><tr><td>C01</td><td>28/10/25</td><td>PD</td><td>FOR PLANNING APPROVAL</td><td>✍</td></tr><tr><td>Rev</td><td>Date</td><td>Dwn Cnk</td><td>Amendment / Issue</td><td>App</td></tr></table>	C01	28/10/25	PD	FOR PLANNING APPROVAL	✍	Rev	Date	Dwn Cnk	Amendment / Issue	App	rps West Pier Business Campus Dun Laoghaire Co Dublin T +353 1 4882900 F +353 1 2835676 W www.rpsgroup.com/ireland E ireland@rpsgroup.com File Identifier MDT0902-RPS-01-XX-DR-Z-UT1001-UT1007	Scale 1:500 @ A1 1:1000 @ A3 Created on 16/04/2024 Sheets 03 of 7	Project CELBRIDGE HAZELHATCH MOBILITY CORRIDOR Title PROPOSED UTILITIES COMBINED	Drawing Number MDT0902-RPS-01-XX-DR-Z-UT1003 Status A1 Rev C01
C01	28/10/25	PD	FOR PLANNING APPROVAL	✍																
Rev	Date	Dwn Cnk	Amendment / Issue	App																

R:\MDT0902 - Celbridge to Hazelhatch Link Road\8.0 Drawings\DG\01. Preliminary Design\MDT0902-RPS-01-XX-DR-Z-UT1001-UT1007 - Proposed Utilities Combined.dwg

FOR NEXT SECTION REFER TO SHEET 03

FOR NEXT SECTION REFER TO SHEET 05

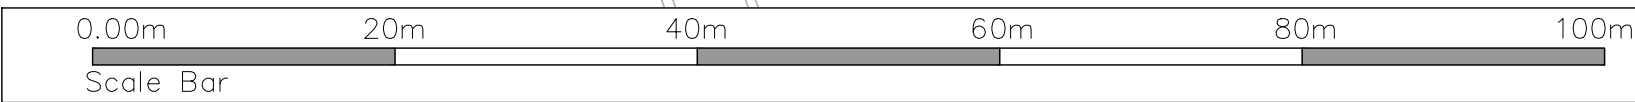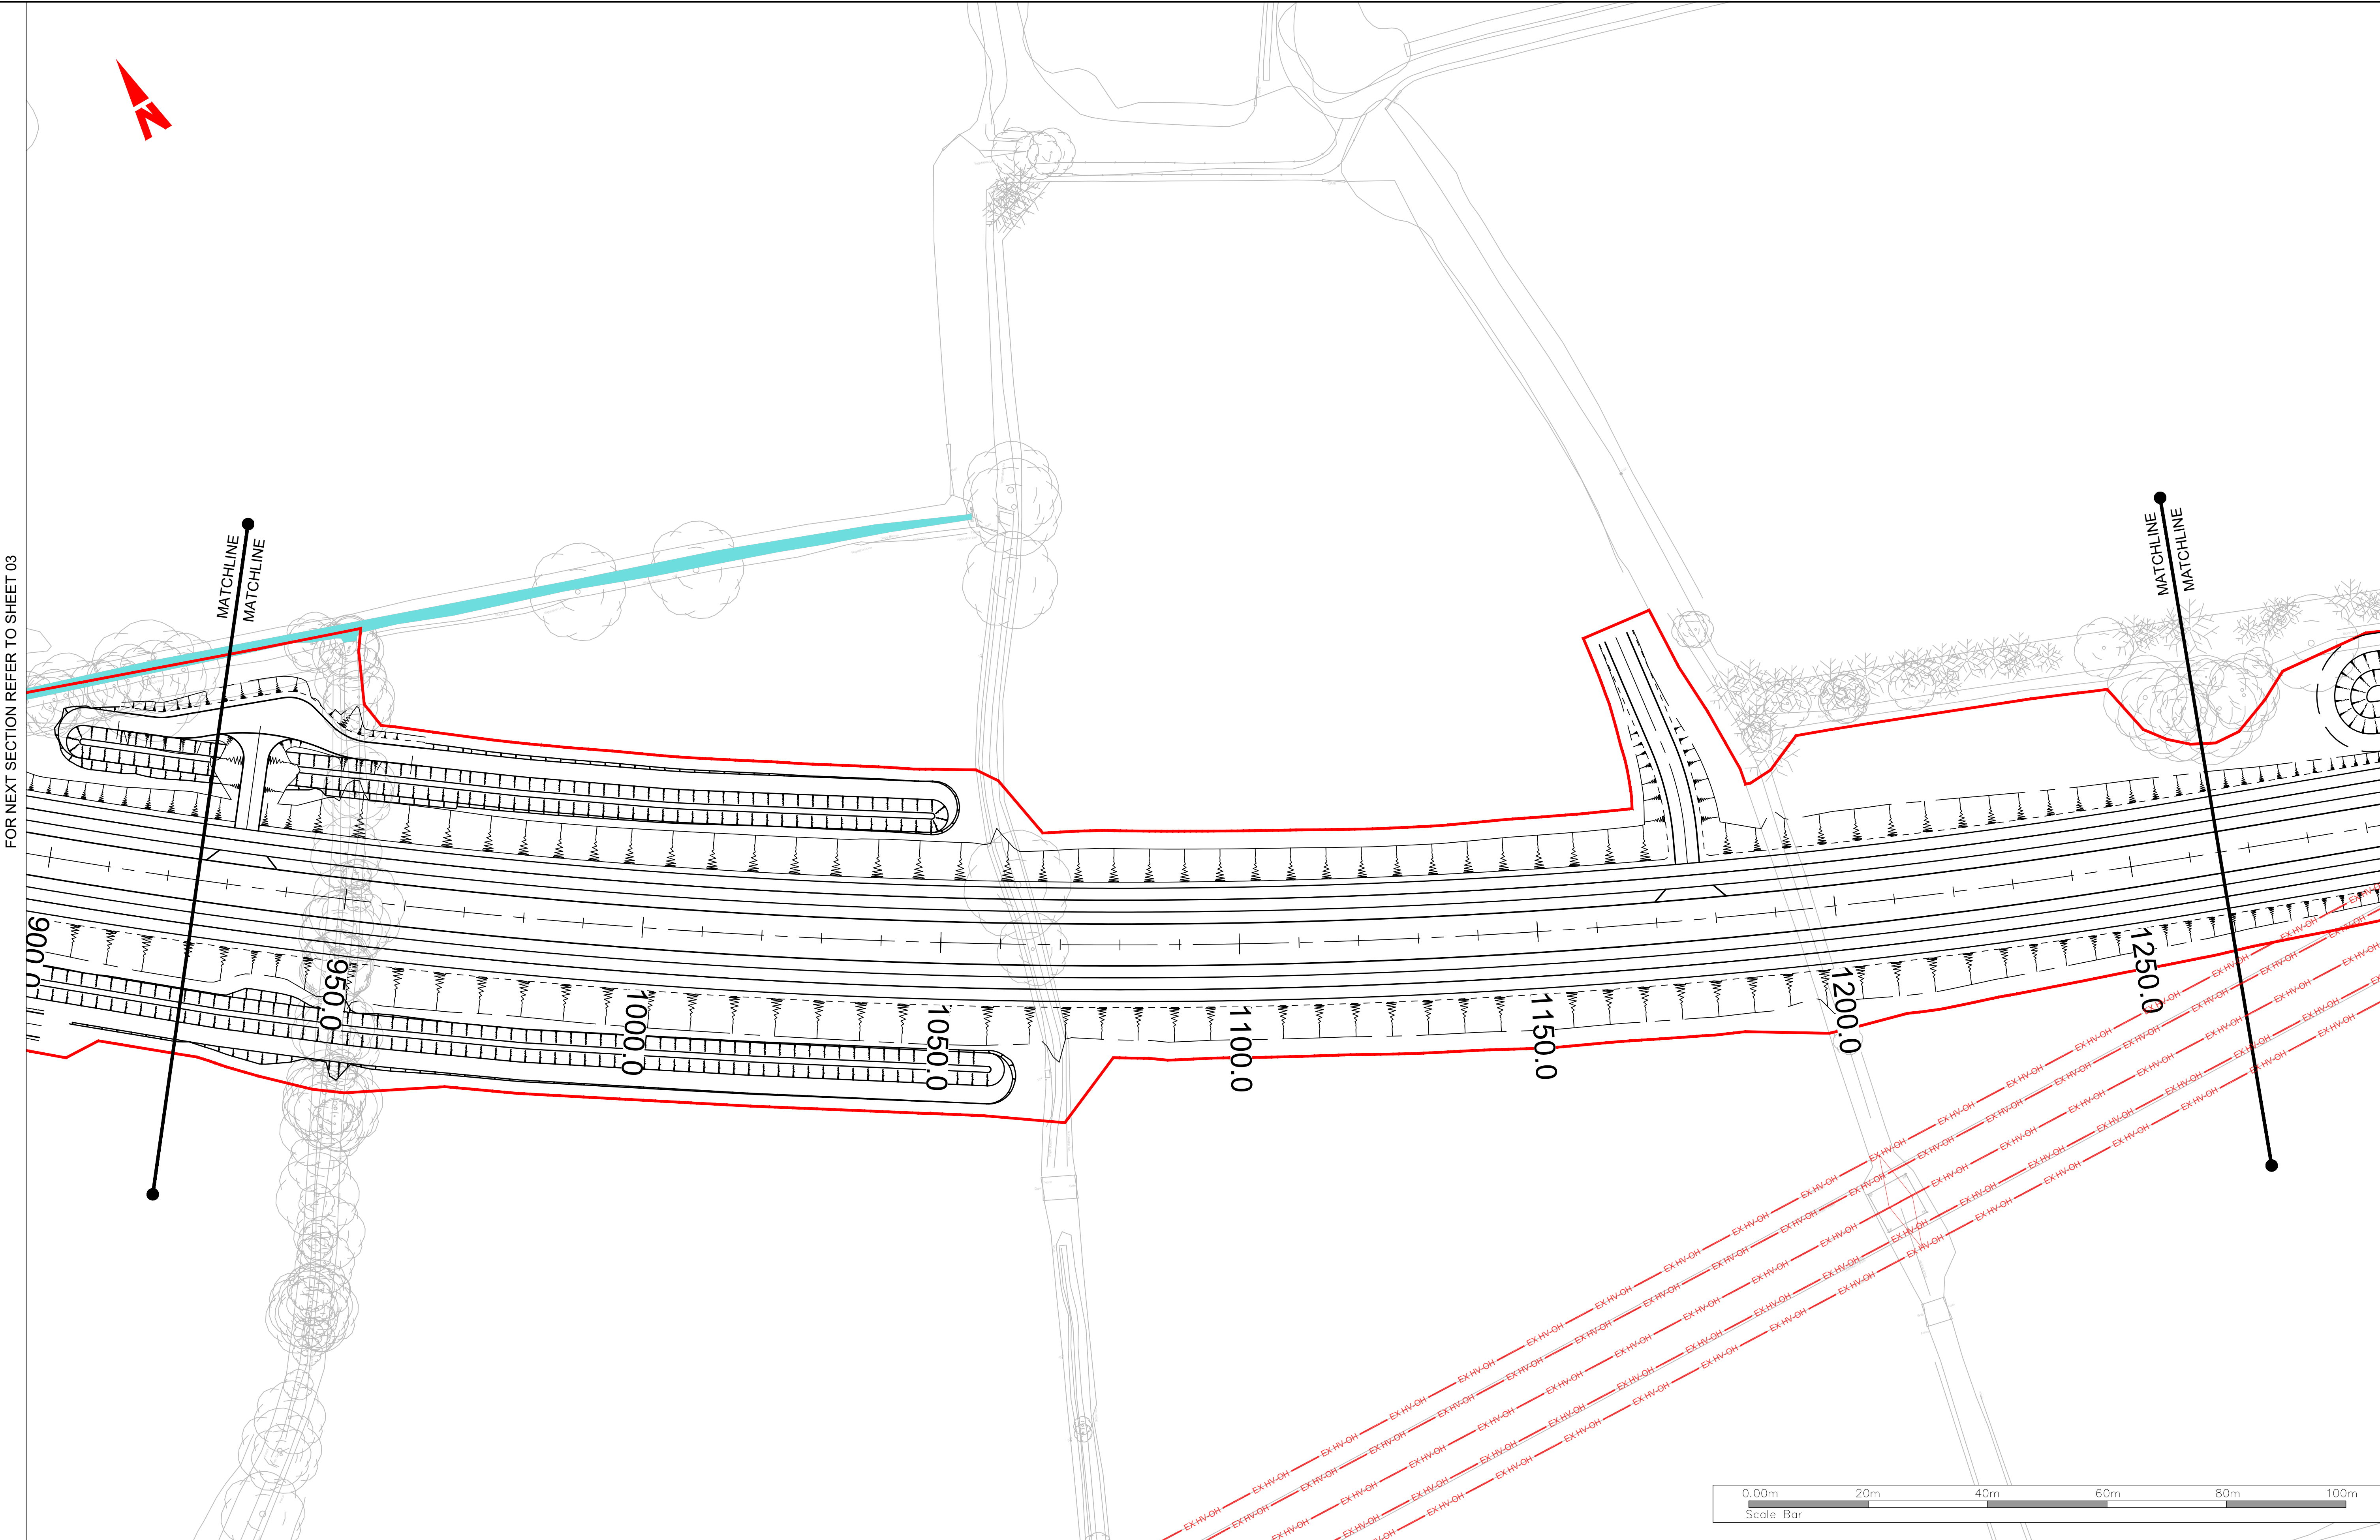


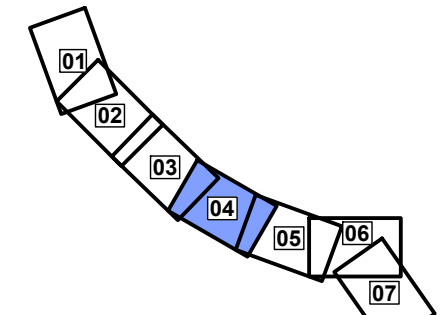
Client		Key Plan		General Notes (i) Hard copies, dwf and pdf will form a controlled issue of the drawing. All other formats (dwg etc.) are deemed to be an uncontrolled issue and any work carried out based on these files is at the recipients own risk. RPS will not accept any responsibility for any errors from the use of these files, either by human error by the recipient, listing of the un-dimensioned measurements, compatibility with the recipients software, and any errors arising when these files are used to aid the recipients drawing production, or setting out on site. (ii) DO NOT SCALE, use figured dimensions only.	(iii) This drawing is the property of RPS, it is a project confidential classified document. It must not be copied used or its contents divulged without prior written consent. The needs and expectations of client and RPS must be considered when working with this drawing. (iv) Information including topographical survey, geotechnical investigation and utility detail used in the design have been provided by others. (v) All Levels refer to Ordnance Survey Datum, Malin Head.	<table><tr><td>Rev</td><td>Date</td><td>Dn Cnk</td><td>Amendment / Issue</td><td>App</td></tr><tr><td>C01</td><td>28/10/25</td><td>PD TD</td><td>FOR PLANNING APPROVAL</td><td>SK</td></tr></table>	Rev	Date	Dn Cnk	Amendment / Issue	App	C01	28/10/25	PD TD	FOR PLANNING APPROVAL	SK	 West Pier Business Campus Dun Laoghaire Co Dublin T +353 1 4882900 F +353 1 2835676 W www.rpsgroup.com/ireland E ireland@rpsgroup.com	Scale 1:500 @ A1 1:1000 @ A3 Created on 16/04/2024 Sheets 04 of 7	Project CELBRIDGE HAZELHATCH MOBILITY CORRIDOR Title PROPOSED UTILITIES COMBINED Drawing Number MDT0902-RPS-01-XX-DR-Z-UT1004 Status A1 Rev C01
Rev	Date	Dn Cnk	Amendment / Issue	App															
C01	28/10/25	PD TD	FOR PLANNING APPROVAL	SK															

R:\MDT0902 - Celbridge to Hazelhatch Link Road\8.0 Drawings\DG\01. Preliminary Design\MDT0902-RPS-01-XX-DR-Z-UT1001-UT1007 - Proposed Utilities Combined.dwg

FOR NEXT SECTION REFER TO SHEET 04

FOR NEXT SECTION REFER TO SHEET 06

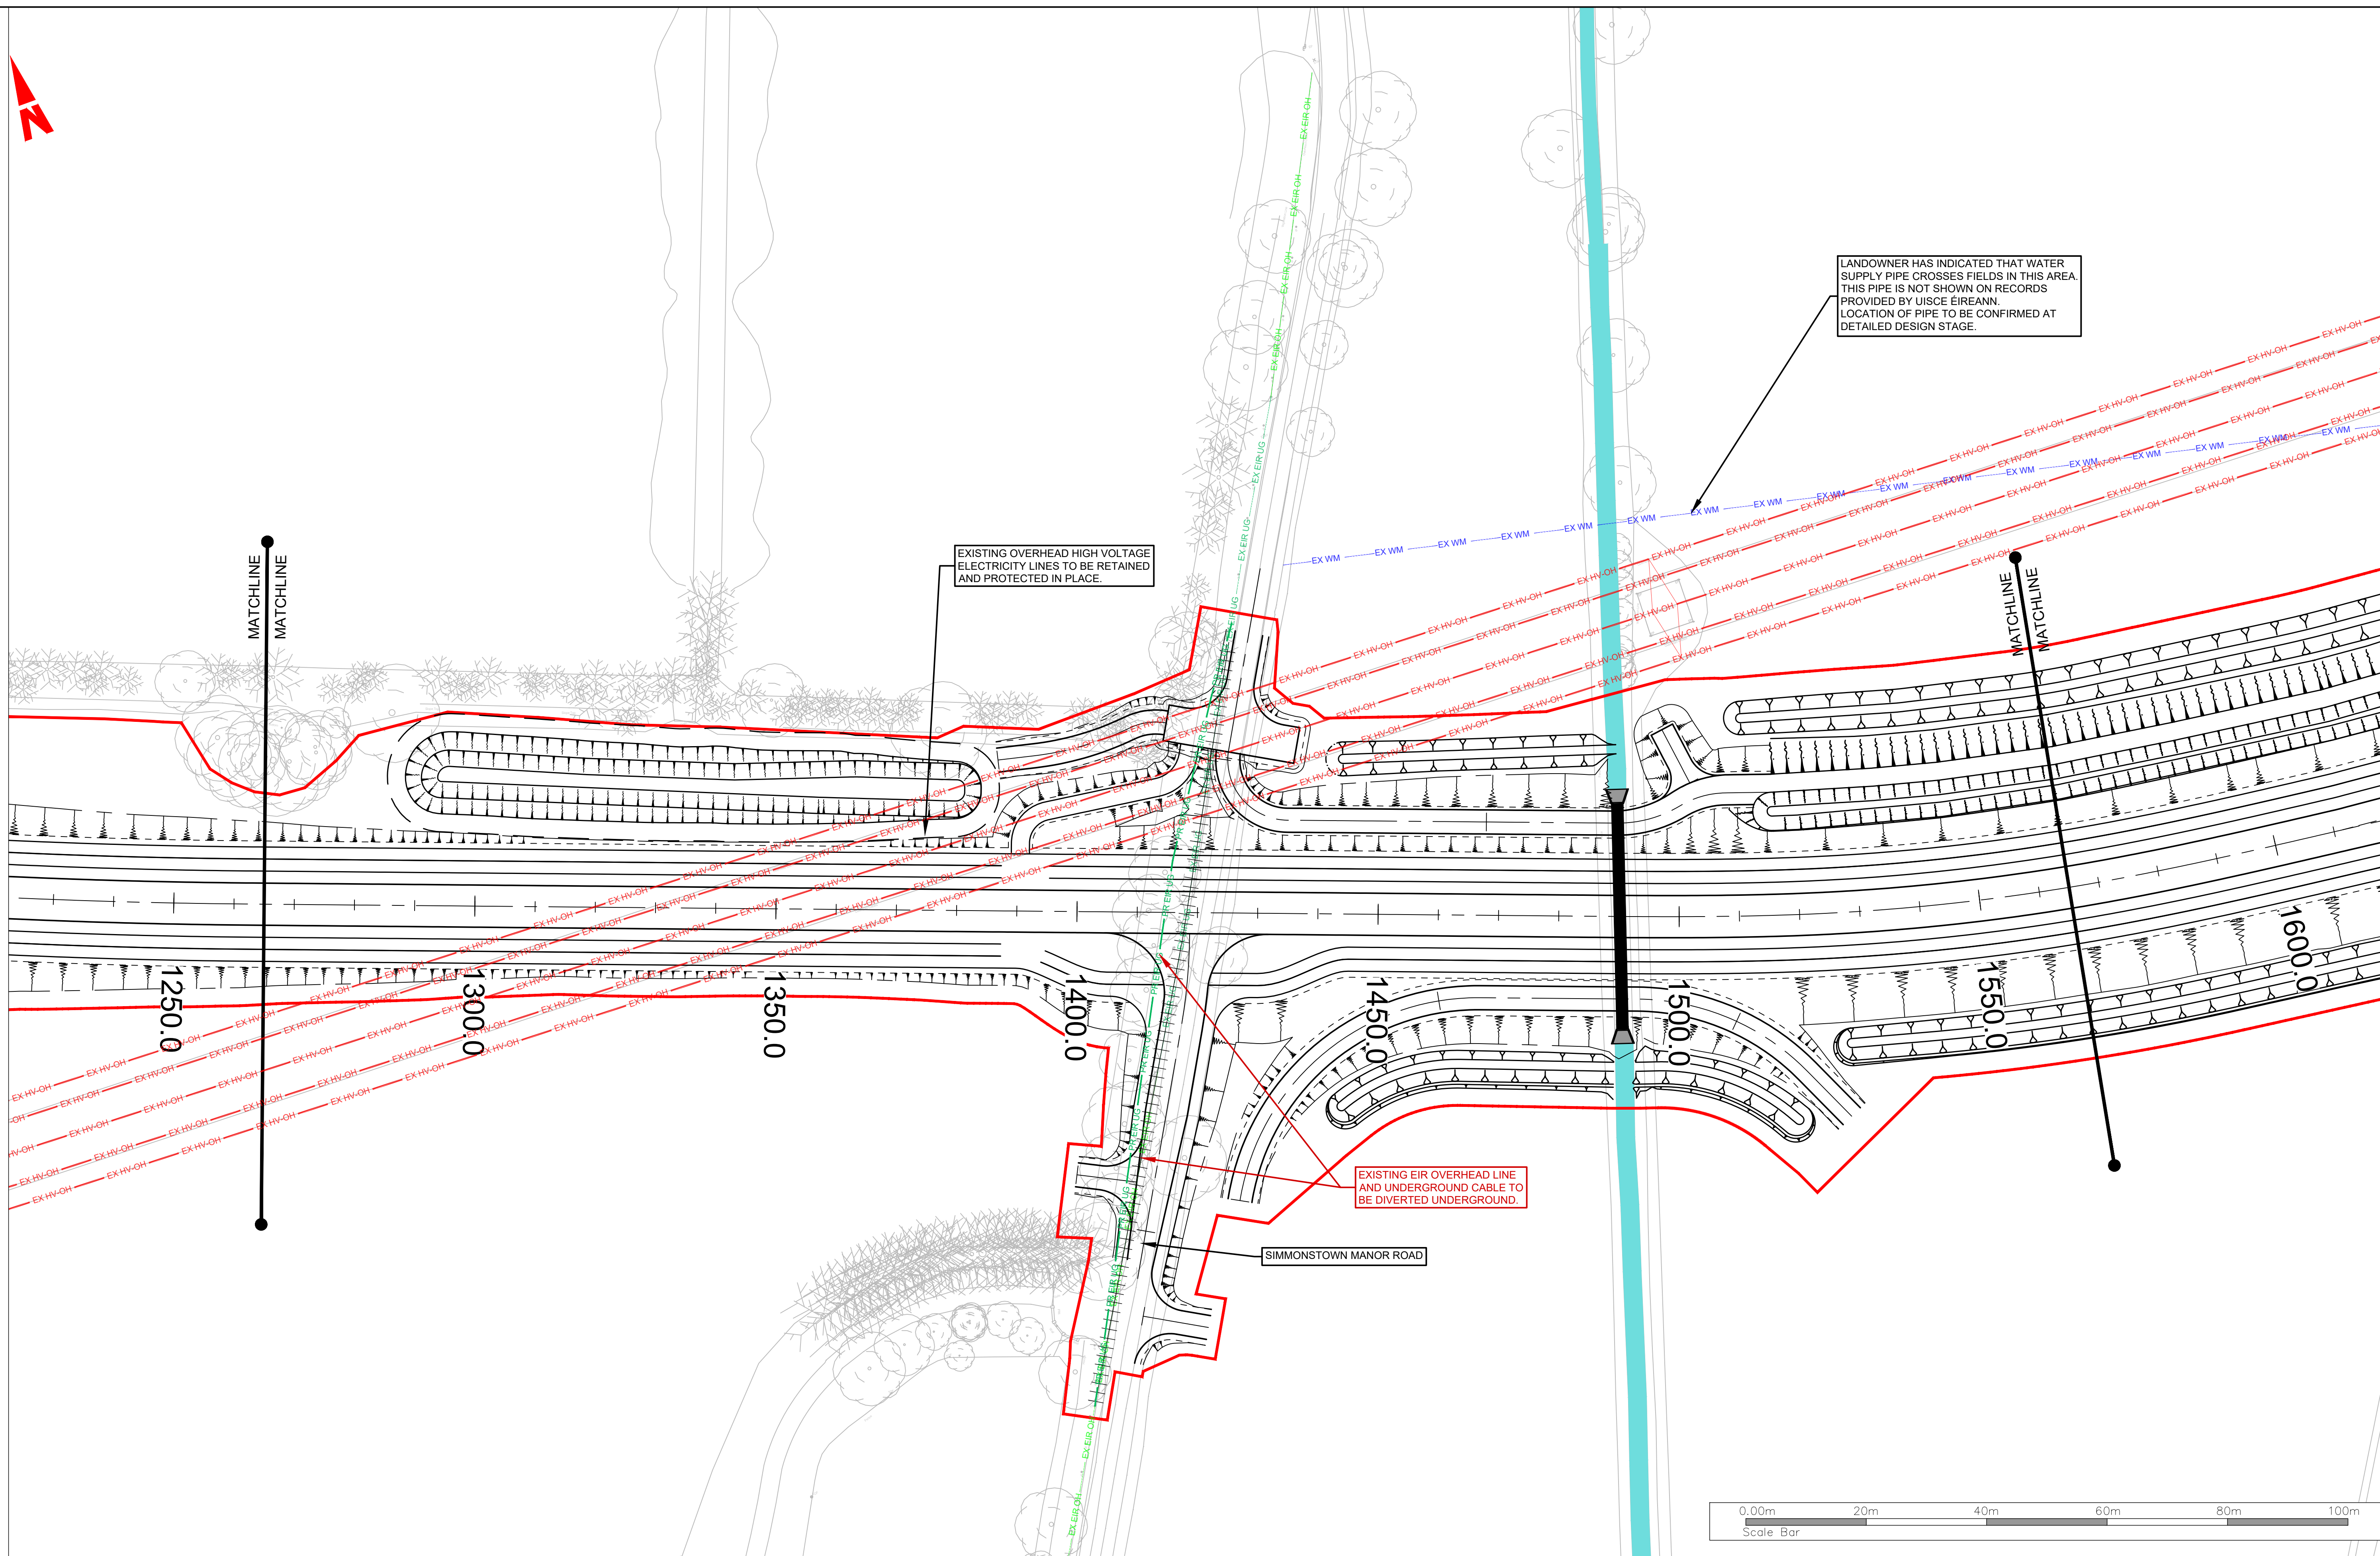


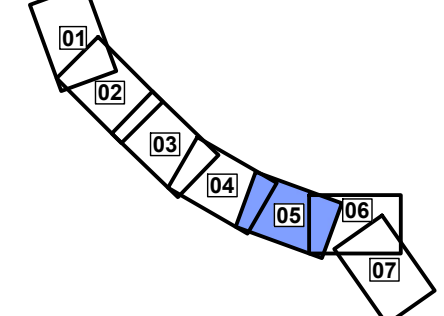Client				Key Plan				General Notes (i) Hard copies, dwf and pdf will form a controlled issue of the drawing. All other formats (dwg etc.) are deemed to be an uncontrolled issue and any work carried out based on these files is at the recipients own risk. RPS will not accept any responsibility for any errors from the use of these files, either by human error by the recipient, listing of the un-dimensioned measurements, compatibility with the recipients software, and any errors arising when these files are used to aid the recipients drawing production, or setting out on site. (ii) DO NOT SCALE, use figured dimensions only.		(iii) This drawing is the property of RPS, it is a project confidential classified document. It must not be copied used or its contents divulged without prior written consent. The needs and expectations of client and RPS must be considered when working with this drawing. (iv) Information including topographical survey, geotechnical investigation and utility detail used in the design have been provided by others. (v) All Levels refer to Ordnance Survey Datum, Malin Head.		<table><thead><tr><th>Rev</th><th>Date</th><th>Dn Chk</th><th>Amendment / Issue</th><th>App</th></tr></thead><tbody><tr><td>C01</td><td>28/10/25</td><td>PD</td><td>FOR PLANNING APPROVAL</td><td></td></tr></tbody></table>		Rev	Date	Dn Chk	Amendment / Issue	App	C01	28/10/25	PD	FOR PLANNING APPROVAL		 West Pier Business Campus Dun Laoghaire Co Dublin T +353 1 4882900 F +353 1 2835676 W www.rpsgroup.com/ireland E ireland@rpsgroup.com		Scale 1:500 @ A1 1:1000 @ A3 Created on 16/04/2024 Sheets 05 of 7		Project CELBRIDGE HAZELHATCH MOBILITY CORRIDOR Title PROPOSED UTILITIES COMBINED Drawing Number MDT0902-RPS-01-XX-DR-Z-UT1005 Status A1 Rev C01	
Rev	Date	Dn Chk	Amendment / Issue	App																									
C01	28/10/25	PD	FOR PLANNING APPROVAL																										


R:\MDT0902 - Celbridge to Hazelhatch Link Road\8.0 Drawings\DG\01 - Preliminary Design\MDT0902-RPS-01-XX-DR-Z-UT1001-UT1007 - Proposed Utilities Combined.dwg

FOR NEXT SECTION REFER TO SHEET 05

FOR NEXT SECTION REFER TO SHEET 07

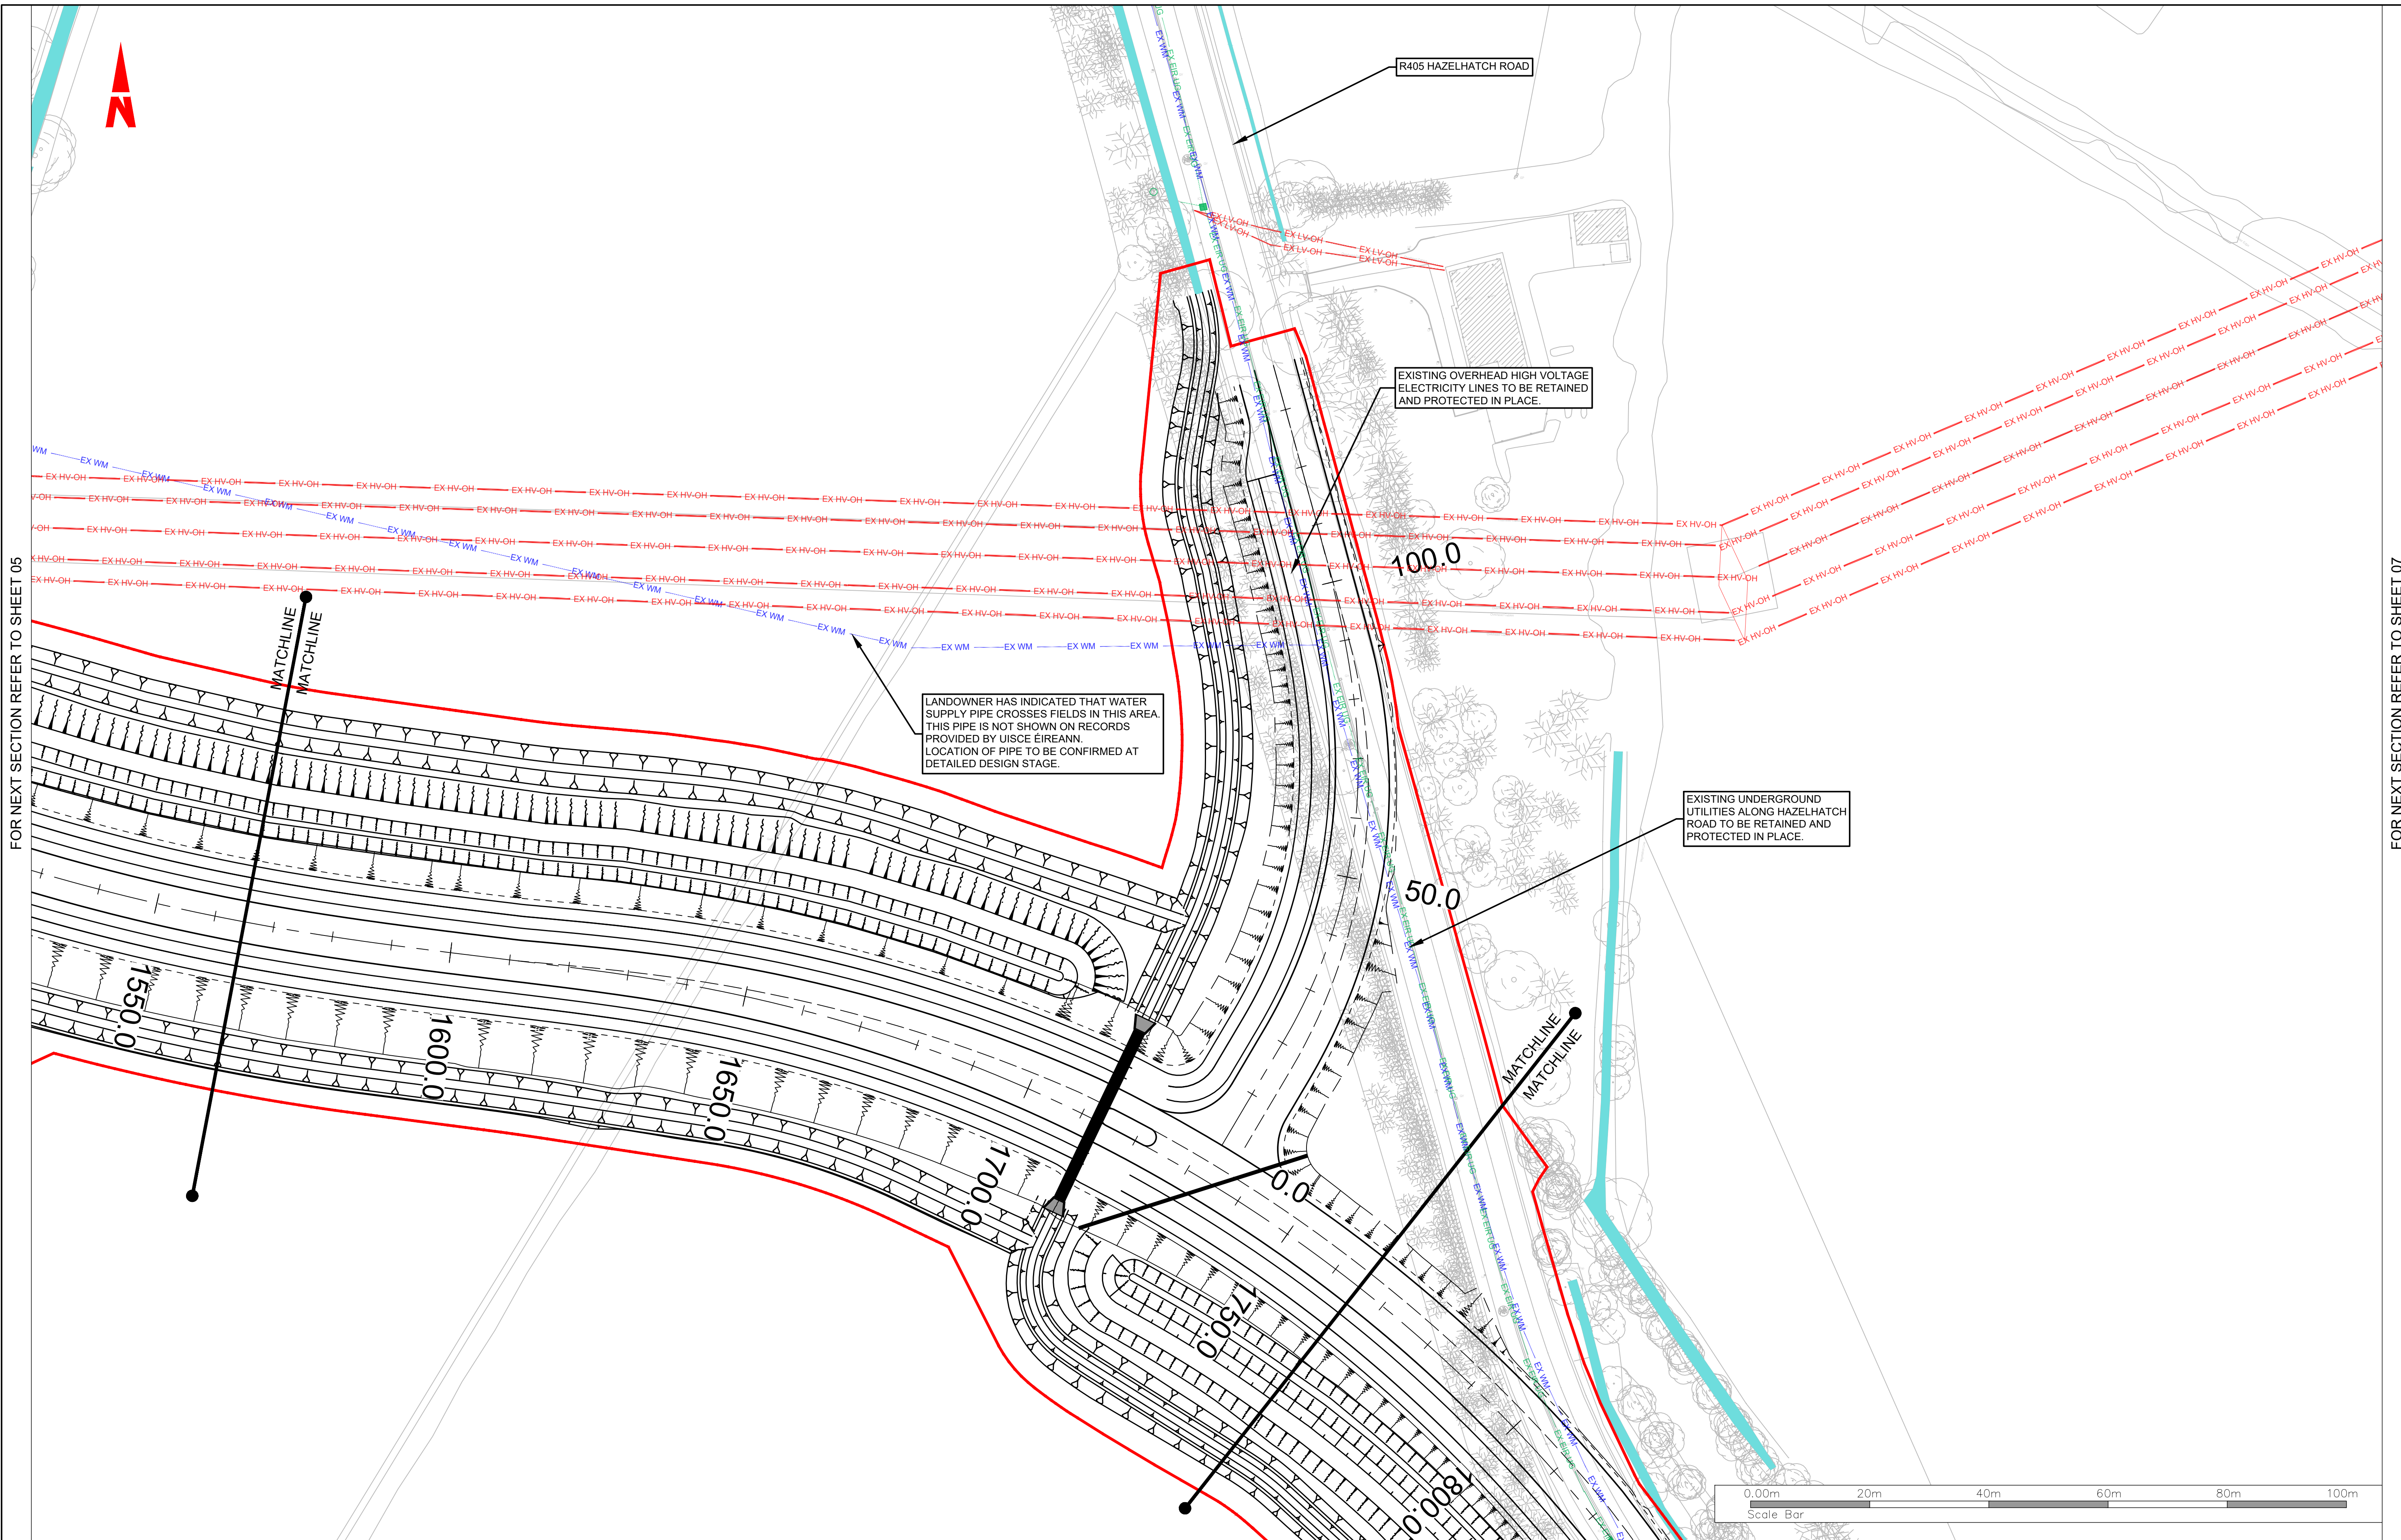

Client		Key Plan		General Notes		FOR PLANNING APPROVAL		Scale		Project	
				(i) Hard copies, dwf and pdf will form a controlled issue of the drawing. All other formats (dwg etc.) are deemed to be an uncontrolled issue and any work carried out based on these files is at the recipients own risk. RPS will not accept any responsibility for any errors from the use of these files, either by human error by the recipient, listing of the un-dimensioned measurements, compatibility with the recipients software, and any errors arising when these files are used to aid the recipients drawing production, or setting out on site.		C01 28/10/25 PD		1:500 @ A1 1:1000 @ A3		CELBRIDGE HAZELHATCH MOBILITY CORRIDOR	
(ii) DO NOT SCALE, use figured dimensions only.		(iii) This drawing is the property of RPS, it is a project confidential classified document. It must not be copied used or its contents divulged without prior written consent. The needs and expectations of client and RPS must be considered when working with this drawing.		(iv) Information including topographical survey, geotechnical investigation and utility detail used in the design have been provided by others.		Rev Date Dn Cnk Amendment / Issue App		Created on 16/04/2024		Title PROPOSED UTILITIES COMBINED	
(v) All Levels refer to Ordnance Survey Datum, Malin Head.						MDT0902-RPS-01-XX-DR-Z-UT1001-UT1007		Sheets 06 of 7		Drawing Number MDT0902-RPS-01-XX-DR-Z-UT1006	
										Status A1	
										Rev C01	

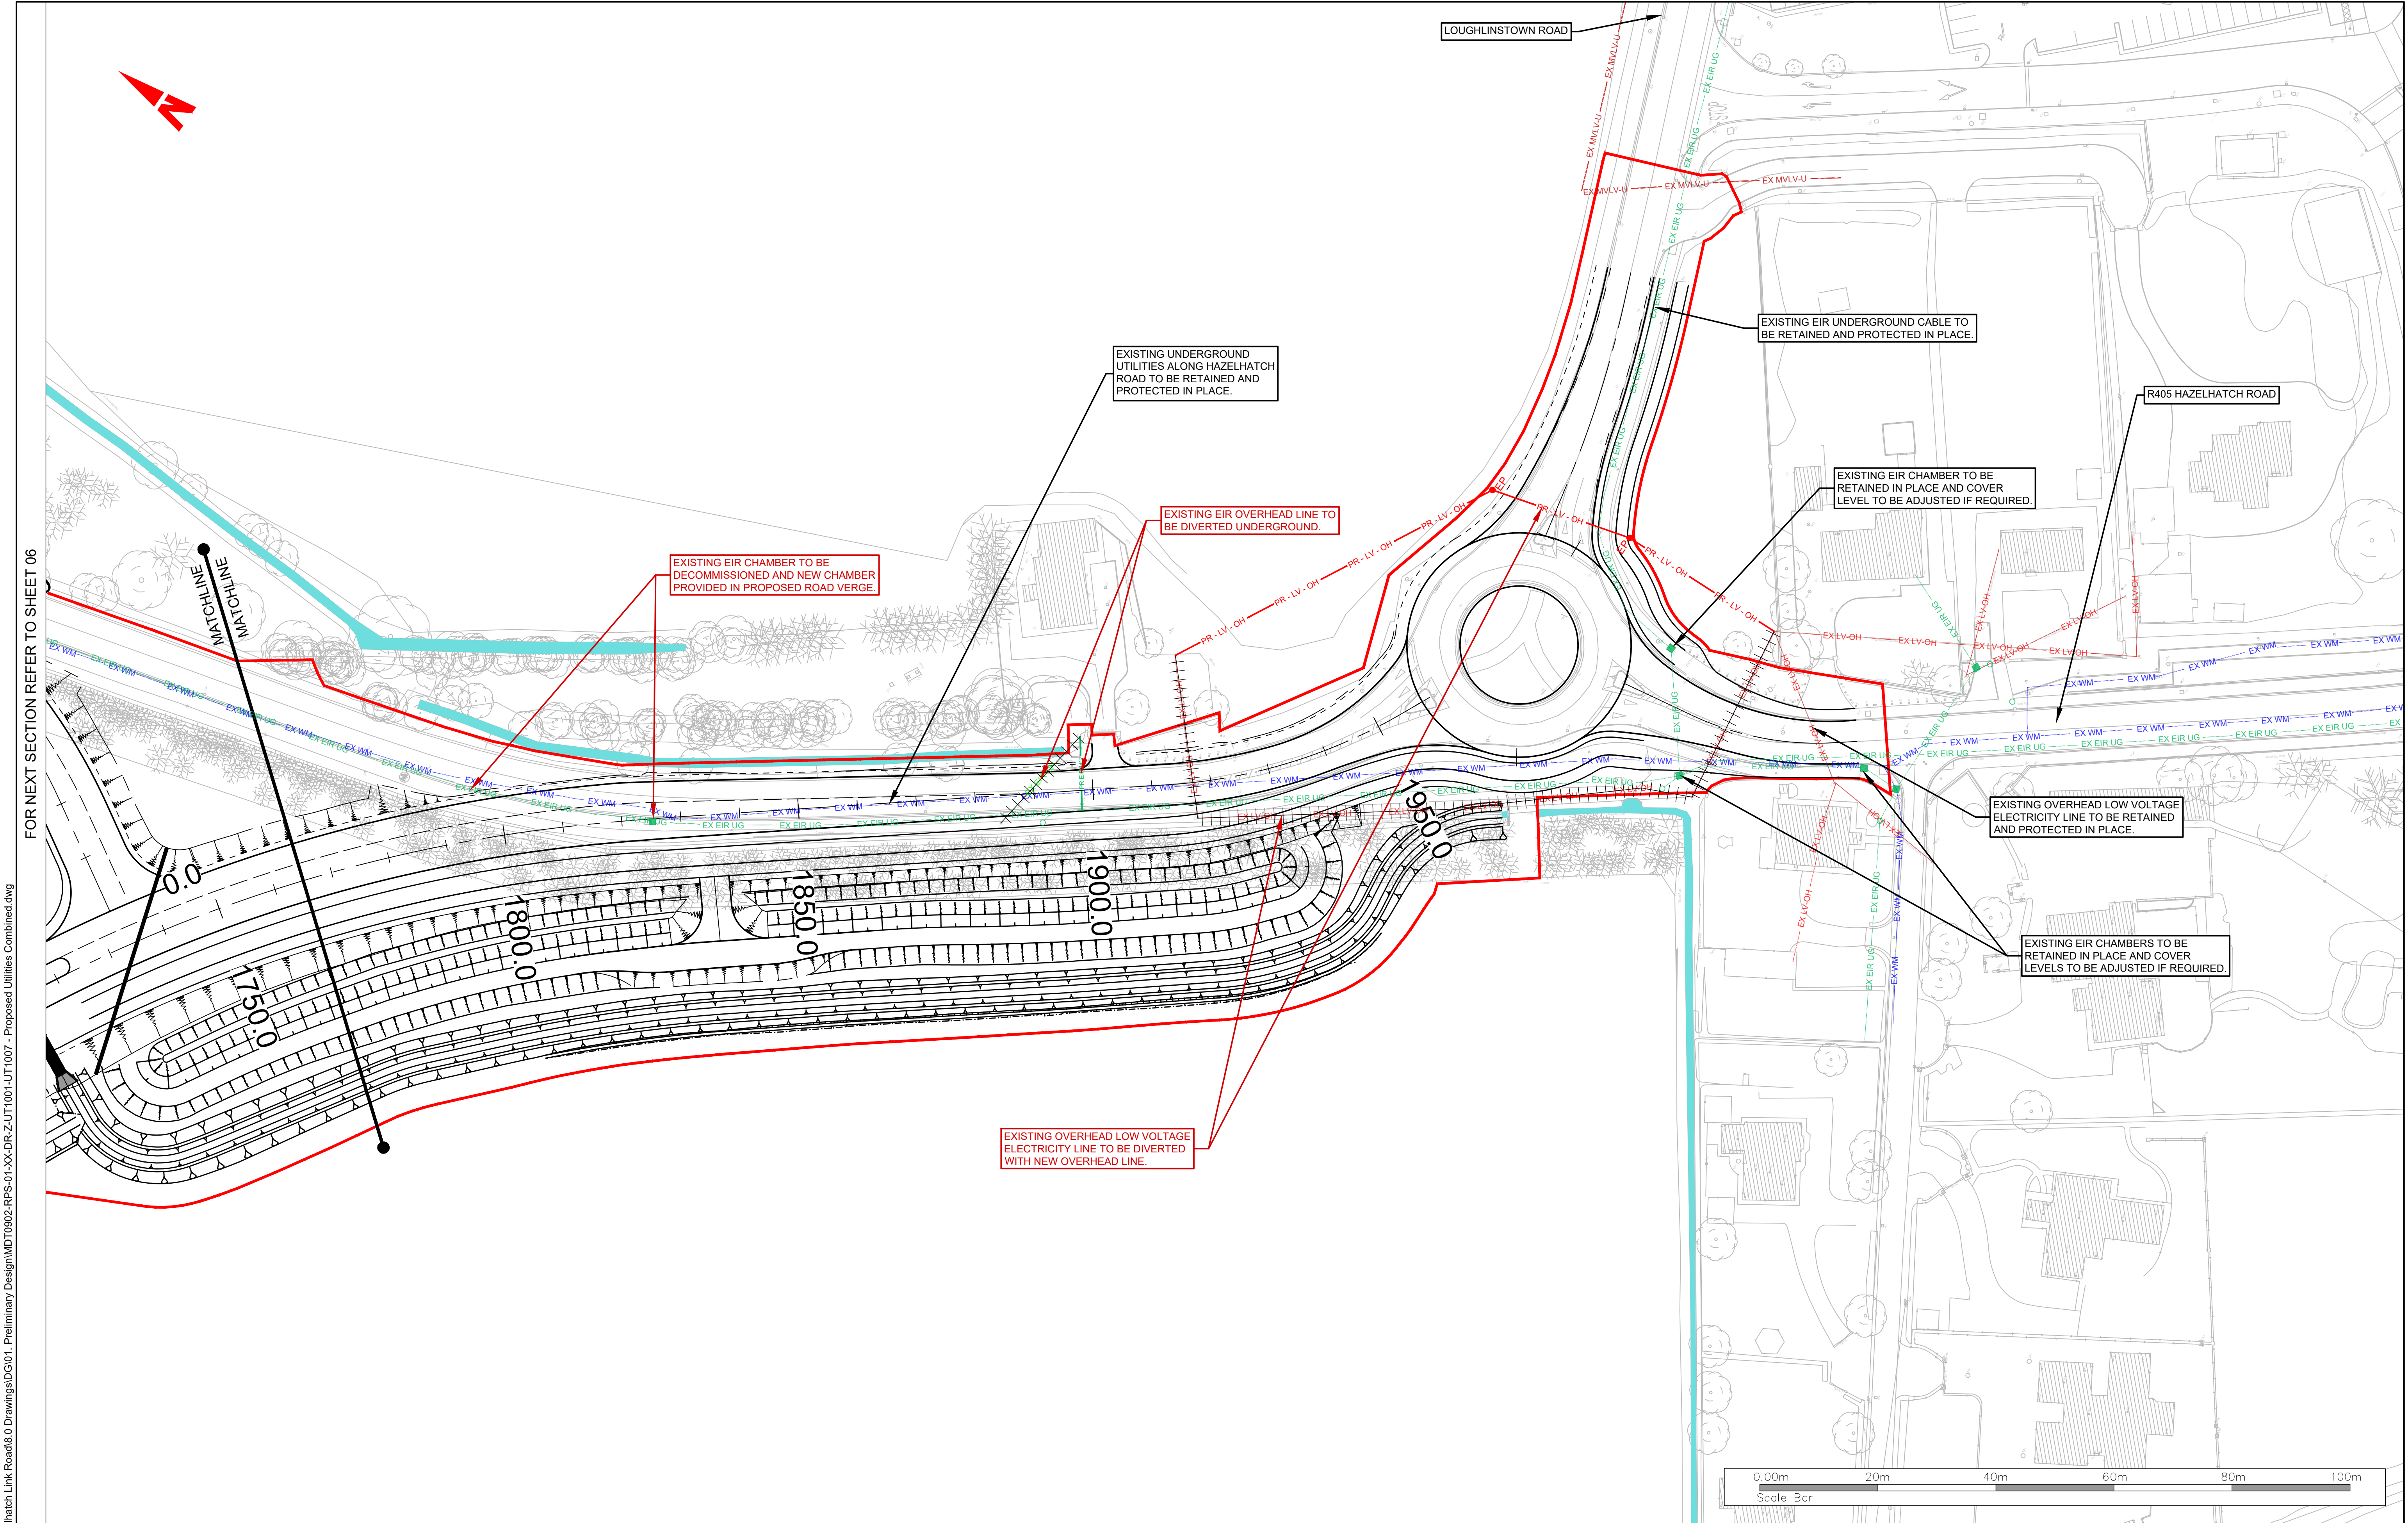

FOR NEXT SECTION REFER TO SHEET 06

R:\MDT0902 - Celbridge to Hazelhatch Link Road\8.0 Drawings\DG\01. Preliminary Design\MDT0902-RPS-01-XX-DR-Z-UT1001-UT1007 - Proposed Utilities Combined.dwg

Client

Key Plan

General Notes

(i) Hard copies, dwf and pdf will form a controlled issue of the drawing. All other formats (dwg etc.) are deemed to be an uncontrolled issue and any work carried out based on these files is at the recipients own risk. RPS will not accept any responsibility for any errors from the use of these files, either by human error by the recipient, listing of the un-dimensioned measurements, compatibility with the recipients software, and any errors arising when these files are used to aid the recipients drawing production, or setting out on site.

(ii) DO NOT SCALE, use figured dimensions only.

(iii) This drawing is the property of RPS, it is a project confidential classified document. It must not be copied used or its contents divulged without prior written consent. The needs and expectations of client and RPS must be considered when working with this drawing.

(iv) Information including topographical survey, geotechnical investigation and utility detail used in the design have been provided by others.

(v) All Levels refer to Ordnance Survey Datum, Malin Head.

C01	28/10/25	PD	FOR PLANNING APPROVAL	5
Rev	Date	Dwn Cnfr	Amendment / Issue	App

West Pier
Business Campus
Dun Laoghaire
Co Dublin

T +353 1 4882900
F +353 1 2835676
W www.rpsgroup.com/ireland
E ireland@rpsgroup.com

Scale

1:500 @ A1
1:1000 @ A3

Created on

16/04/2024

Sheets

07 of 7

Project

CELBRIDGE HAZELHATCH MOBILITY CORRIDOR

Title

PROPOSED UTILITIES
COMBINED

Drawing Number

MDT0902-RPS-01-XX-DR-Z-UT1007

Status

A1

Rev

C01