


R:MDT0902 - Celbridge to Hazelhatch Link Road&0 DrawingsDG01. Preliminary DesignMDT0902-RPS-01-XX-DR-Z-LH0001-LH0003 - Land Holdings.dwg

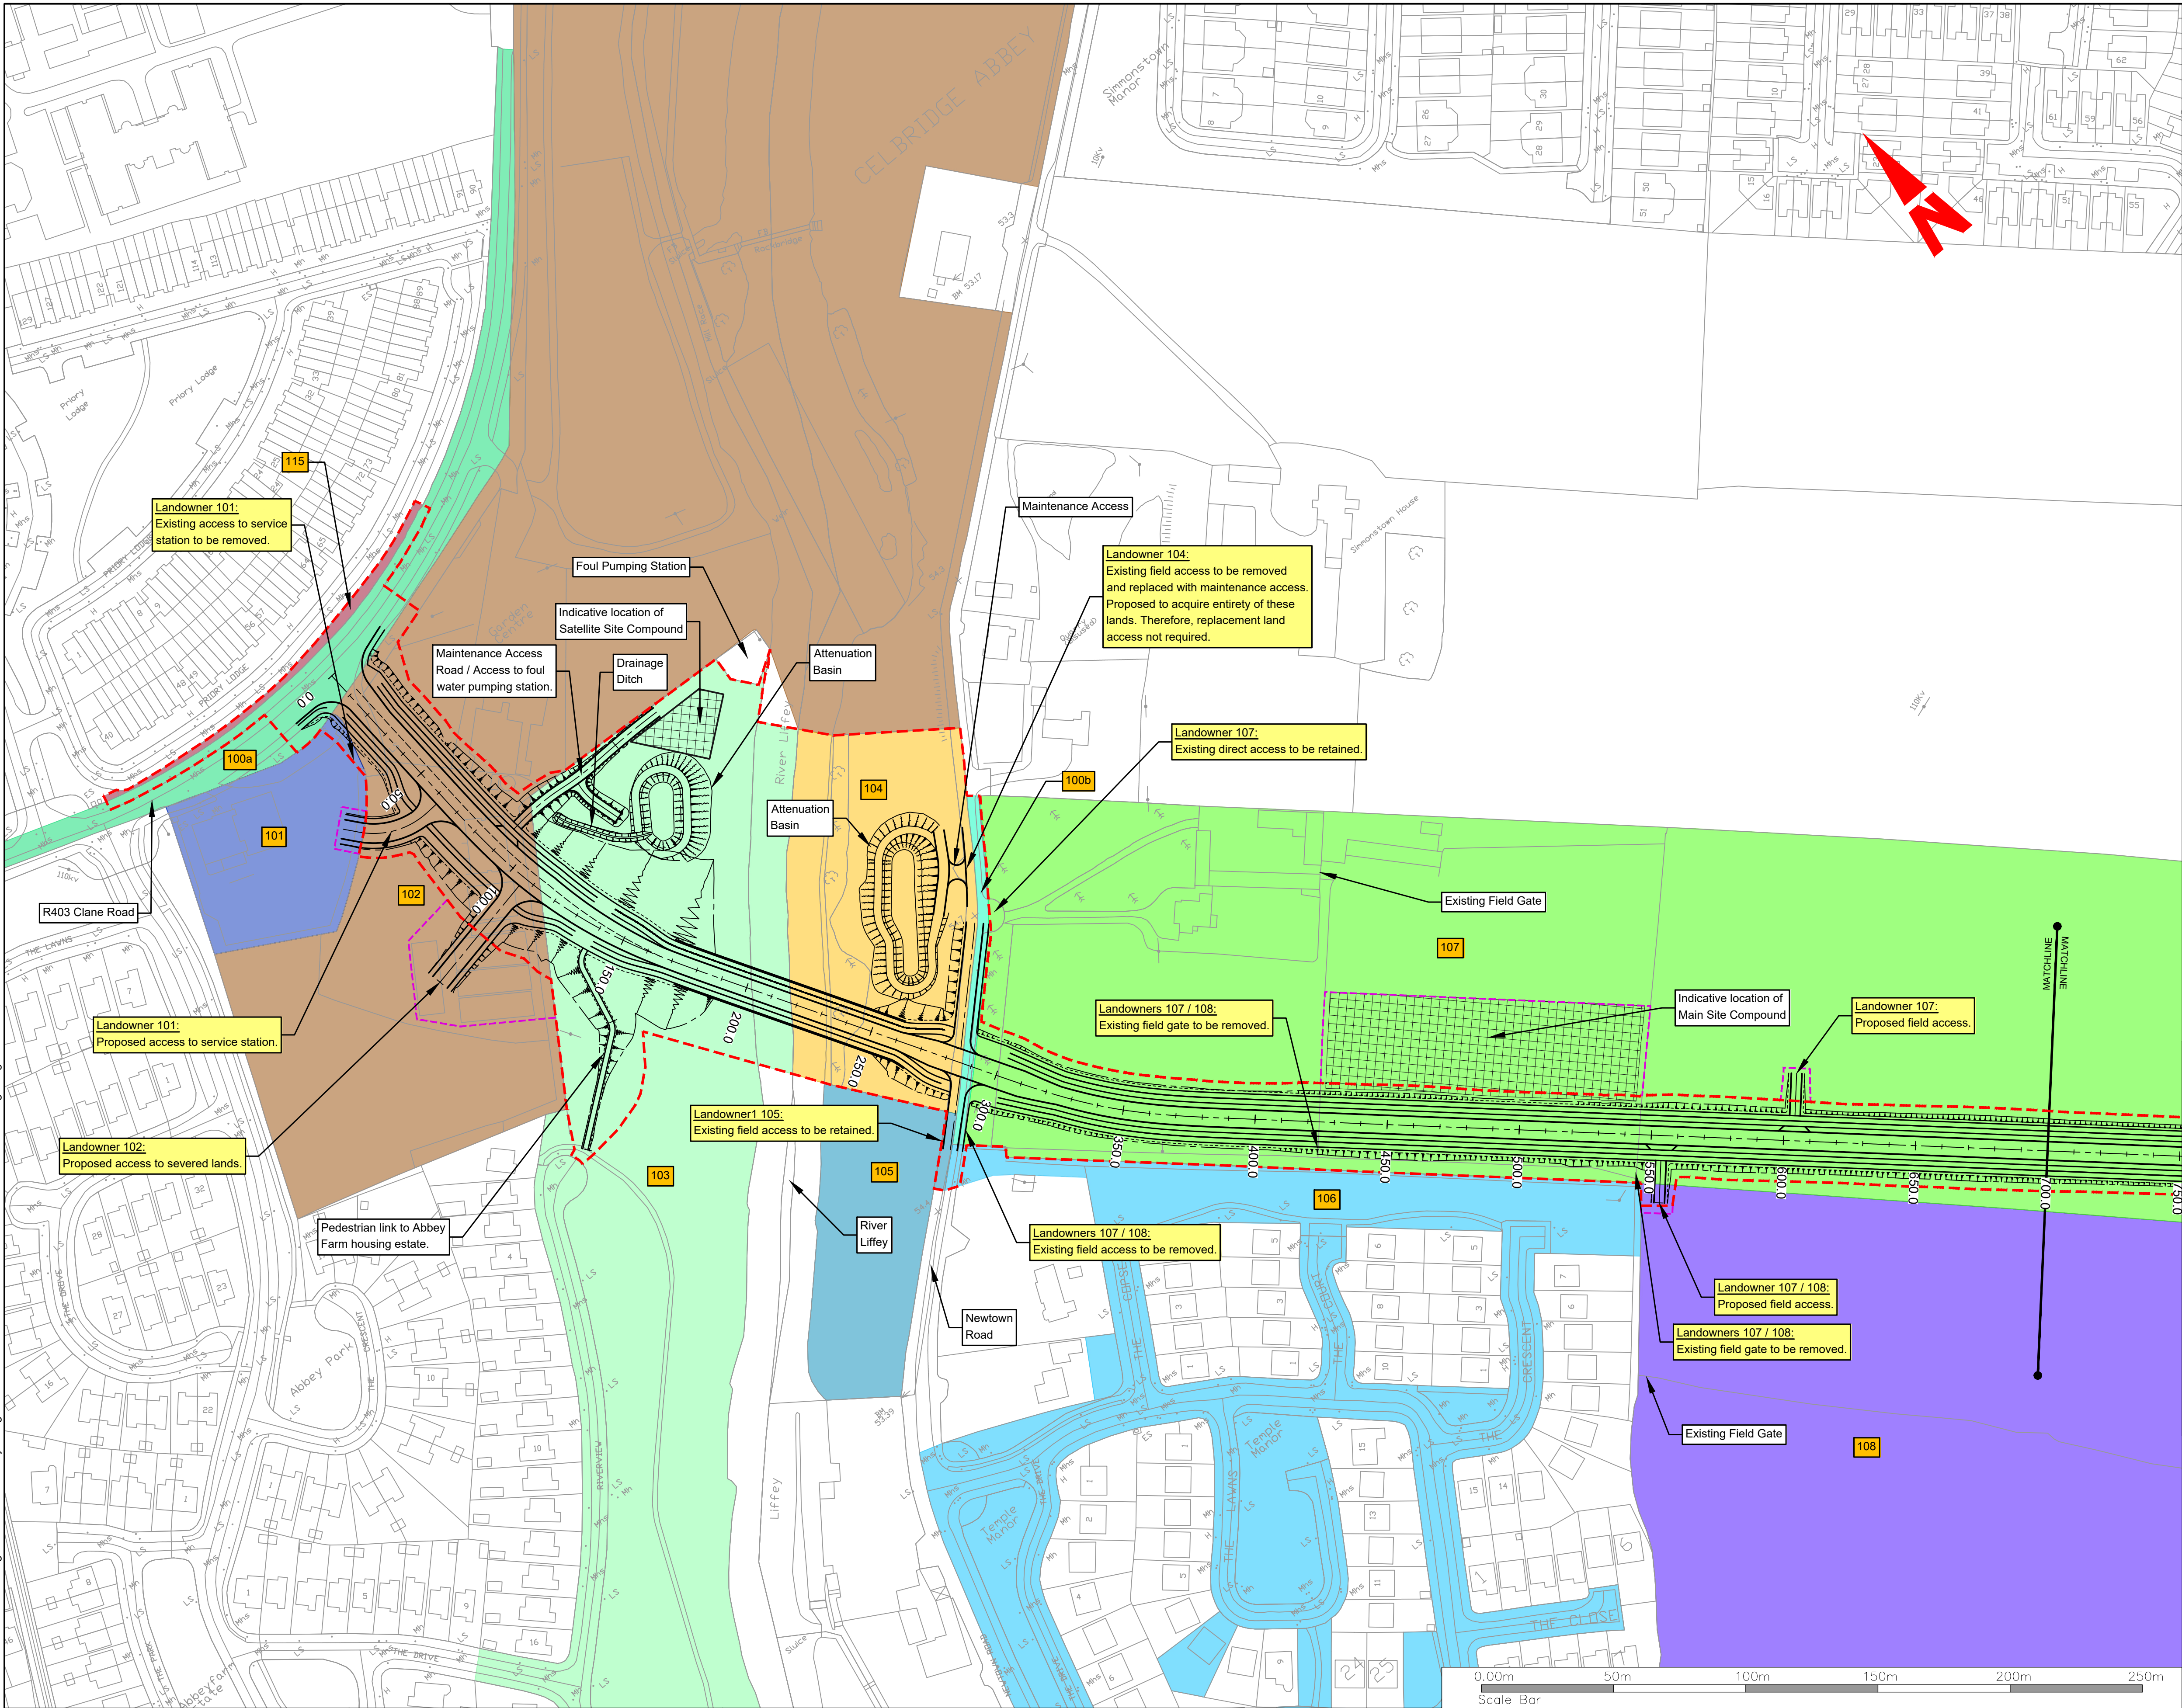


LEGEND:

- Permanent Land Acquisition Boundary
- Temporary Land Acquisition Boundary
- Indicative Location of Site Compound
- Landowner Reference Number
- Notes Relating to Land Access Proposals


LANDOWNERS:

Reference Number	Land Folio Number(s)
100a	KE60846F
100b	KE66823F
101	UNREGISTERED
102	UNREGISTERED
103	UNREGISTERED
104	UNREGISTERED
105	KE74992F , UNREGISTERED
106	KE6357
107	KE67929F
108	KE5326
115	UNREGISTERED

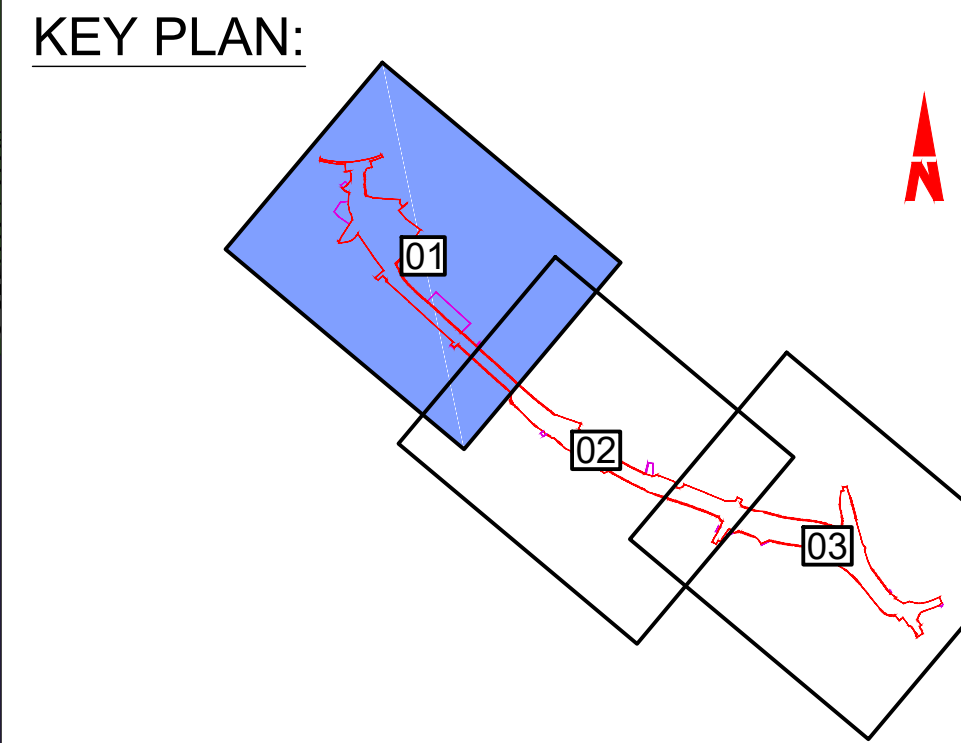

	Client	General Notes (i) Hard copies, dwf and pdf will form a controlled issue of the drawing. All other formats (dwg etc.) are deemed to be an uncontrolled issue and any work carried out based on these files is at the recipients own risk. RPS will not accept any responsibility for any errors from the use of these files, either by human error by the recipient, listing of the un-dimensioned measurements, compatibility with the recipients software, and any errors arising when these files are used to aid the recipients drawing production, or setting out on site. (ii) DO NOT SCALE, use figured dimensions only.	(iii) This drawing is the property of RPS, it is a project confidential classified document. It must not be copied used or its contents divulged without prior written consent. The needs and expectations of client and RPS must be considered when working with this drawing. (iv) Information including topographical survey, geotechnical investigation and utility detail used in the design have been provided by others. (v) All Levels refer to Ordnance Survey Datum, Malin Head.	C01	28/10/25	PD	FOR PLANNING APPROVAL	5	Rev	Date	Din	Amendment / Issue	App	File Identifier	MDT0902-RPS-01-XX-DR-Z-LH0001-LH0003	Scale	1:1250 @ A1	1:2500 @ A3	Created on	10/06/2024	Sheets	1 of 3	Project	CELBRIDGE HAZELHATCH MOBILITY CORRIDOR	Title	LAND HOLDINGS	Drawing Number	MDT0902-RPS-01-XX-DR-Z-LH0001	Status	A1	Rev	C01
				West Pier	Business Campus	Dun Laoghaire	Co Dublin	T +353 1 4882900	F +353 1 2835676	W www.rpsgroup.com/ireland	E ireland@rpsgroup.com																					

R:\MDT0902 - Celbridge to Hazelhatch Link Road\8.0 Drawings\DG\01. Preliminary Design\MDT0902-RPS-01-XX-DR-Z-LH0001-LH0003 - Land Holdings.dwg

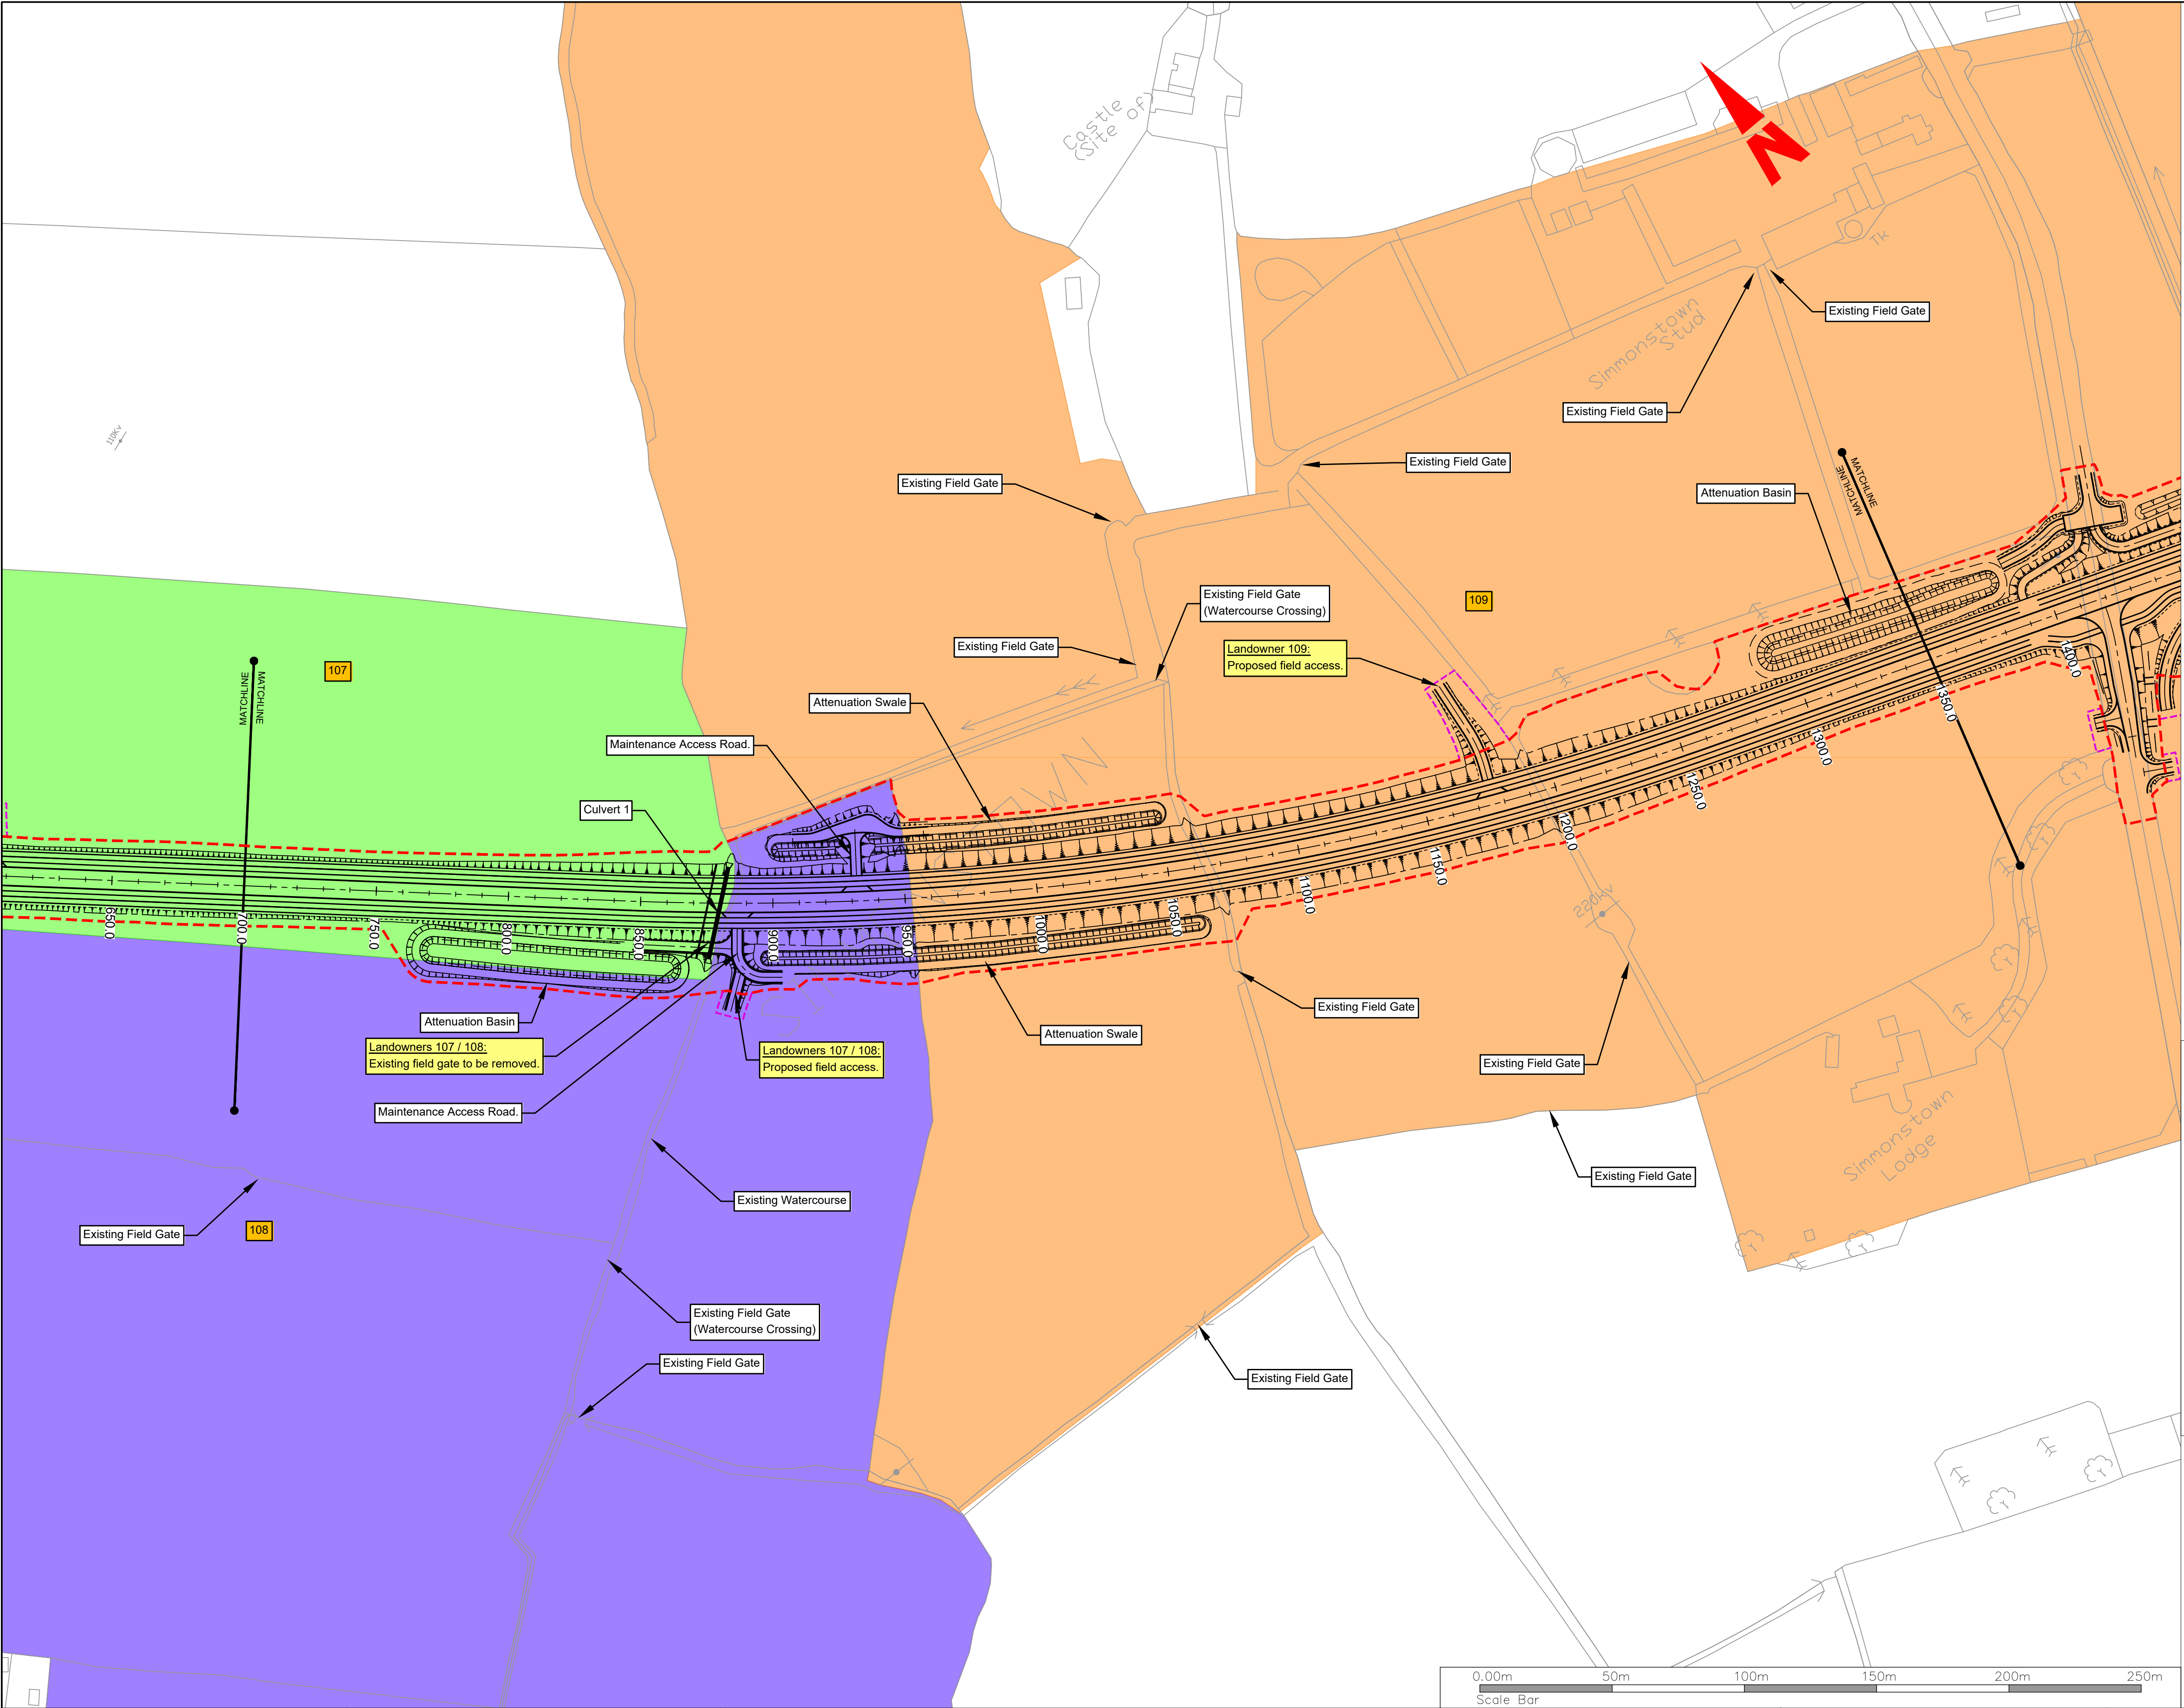


LEGEND:

- Permanent Land Acquisition Boundary
- Temporary Land Acquisition Boundary
- Indicative Location of Site Compound
- Landowner Reference Number
- Notes Relating to Land Access Proposals

LANDOWNERS:

Reference Number	Land Folio Number(s)
107	KE5326
108	KE67929F
109	KE8445 , KE67244F

KEY PLAN:

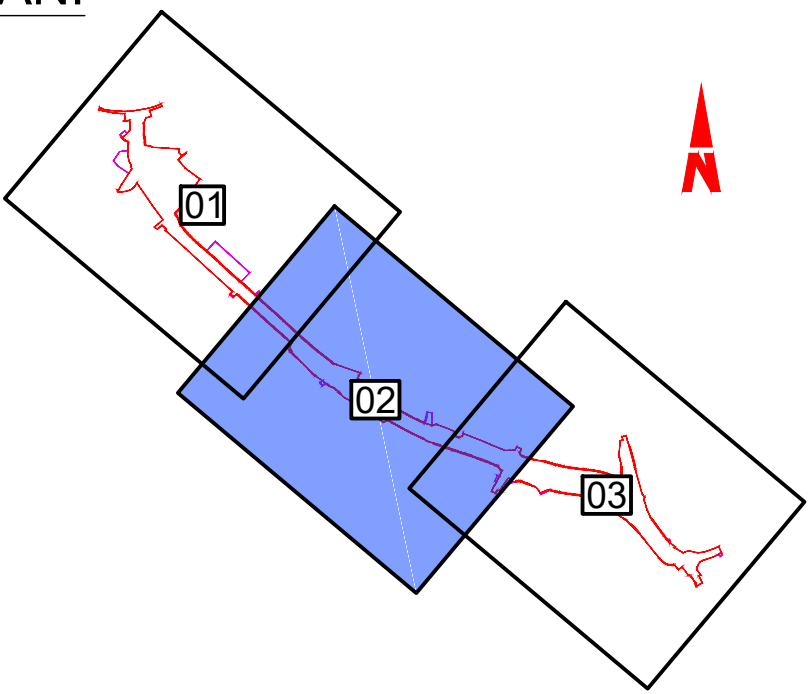

Client



General Notes

- (i) Hard copies, dwf and pdf will form a controlled issue of the drawing. All other formats (dwg etc.) are deemed to be an uncontrolled issue and any work carried out based on these files is at the recipients own risk. RPS will not accept any responsibility for any errors from the use of these files, either by human error by the recipient, listing of the un-dimensioned measurements, compatibility with the recipients software, and any errors arising when these files are used to aid the recipients drawing production, or setting out on site.
- (ii) DO NOT SCALE, use figured dimensions only.
- (iii) This drawing is the property of RPS, it is a project confidential classified document. It must not be copied used or its contents divulged without prior written consent. The needs and expectations of client and RPS must be considered when working with this drawing.
- (iv) Information including topographical survey, geotechnical investigation and utility detail used in the design have been provided by others.
- (v) All Levels refer to Ordnance Survey Datum, Malin Head.

Rev	Date	Dwn Cnk	Amendment / Issue	App
C01	28/10/25	PD	FOR PLANNING APPROVAL	



West Pier
Business Campus
Dun Laoghaire
Co Dublin

T +353 1 4882900
F +353 1 2835676
W www.rpsgroup.com/ireland
E ireland@rpsgroup.com

File Identifier
MDT0902-RPS-01-XX-DR-Z-LH0001-LH0003


Scale
1:1250 @ A1
1:2500 @ A3
Created on
10/06/2024
Sheets
2 of 3

Project
CELBRIDGE HAZELHATCH MOBILITY CORRIDOR

Title
LAND HOLDINGS

Drawing Number
MDT0902-RPS-01-XX-DR-Z-LH0002
Status
A1
Rev
C01

R:\MDT0902 - Celbridge to Hazelhatch Link Road\8.0 Drawings\DG\01. Preliminary Design\MDT0902-RPS-01-XX-DR-Z-LH0001-LH0003 - Land Holdings.dwg

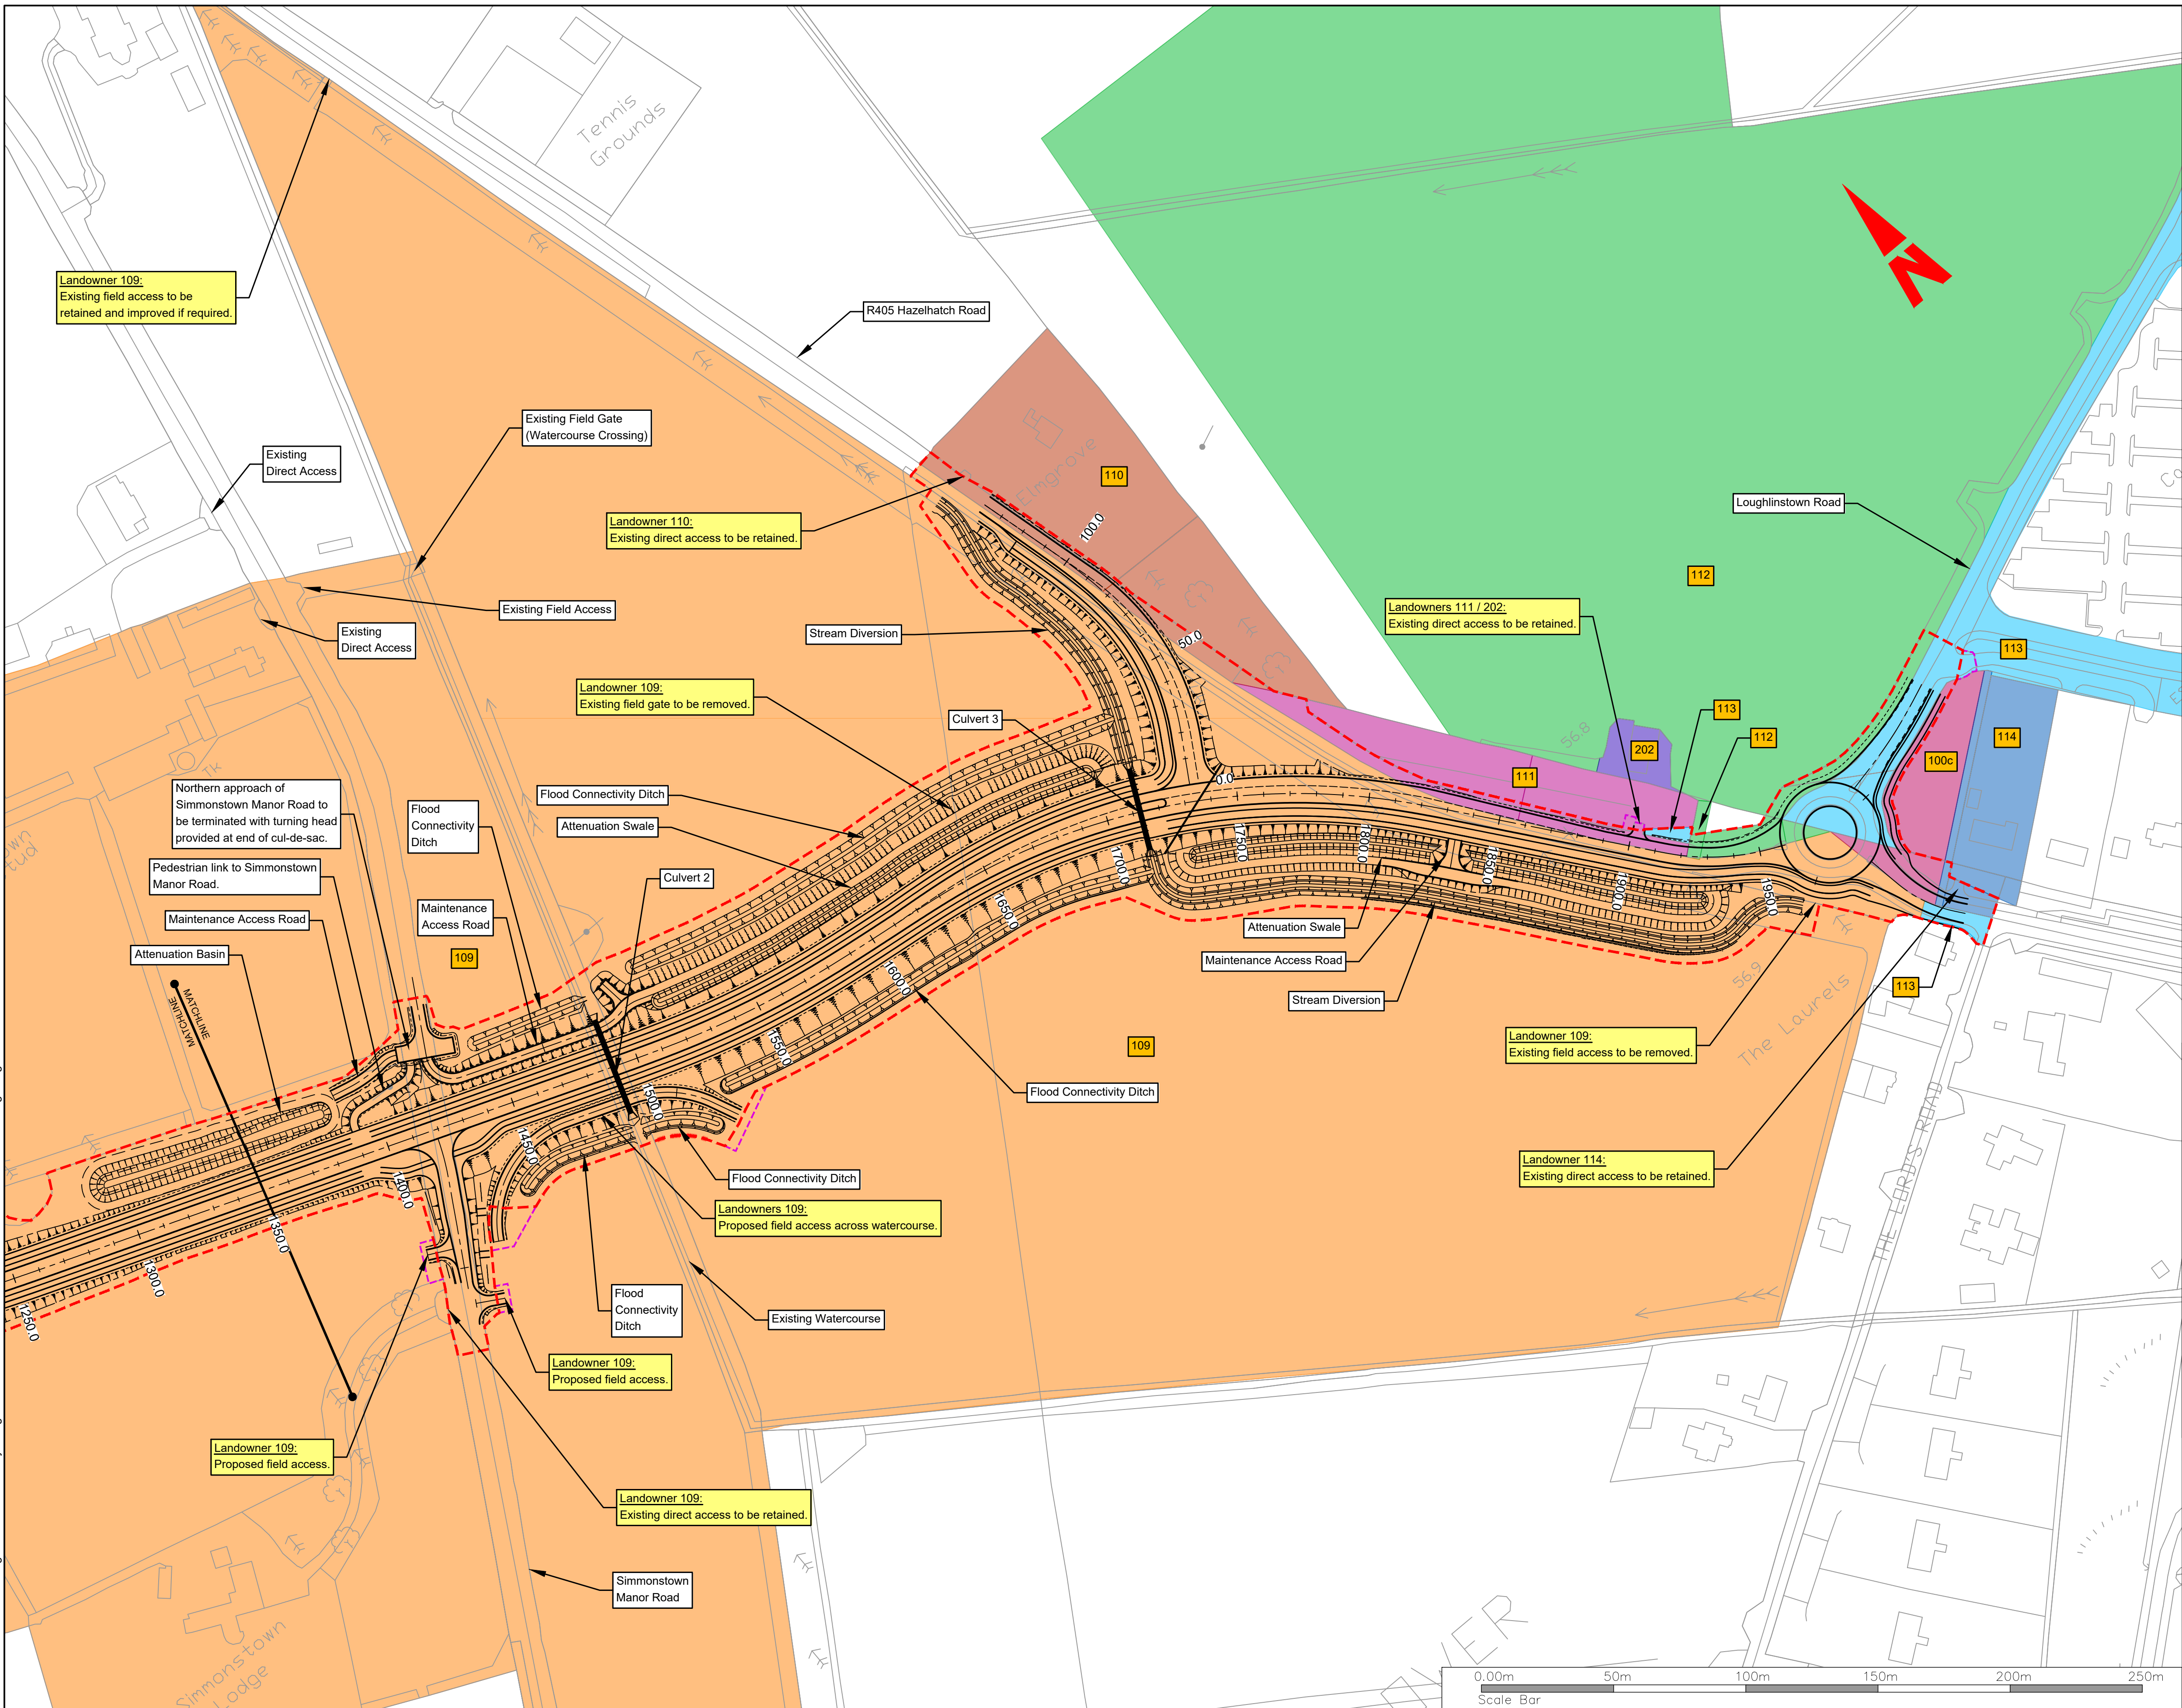


LEGEND:

- Permanent Land Acquisition Boundary
- Temporary Land Acquisition Boundary
- Indicative Location of Site Compound
- Landowner Reference Number
- Notes Relating to Land Access Proposals

LANDOWNERS:

Reference Number	Land Folio Number(s)
100c	KE62891F, UNREGISTERED
109	KE8445 , KE67244F, UNREGISTERED
110	KE55010F
111	KE12026F, KE30674F
112	KE23516F, KE65319F , UNREGISTERED
113	KE56921F, KE49660F, KE56900F , UNREGISTERED
114	KE3984F , KE64418F , KE79023F , UNREGISTERED
202	KE8525F

KEY PLAN:

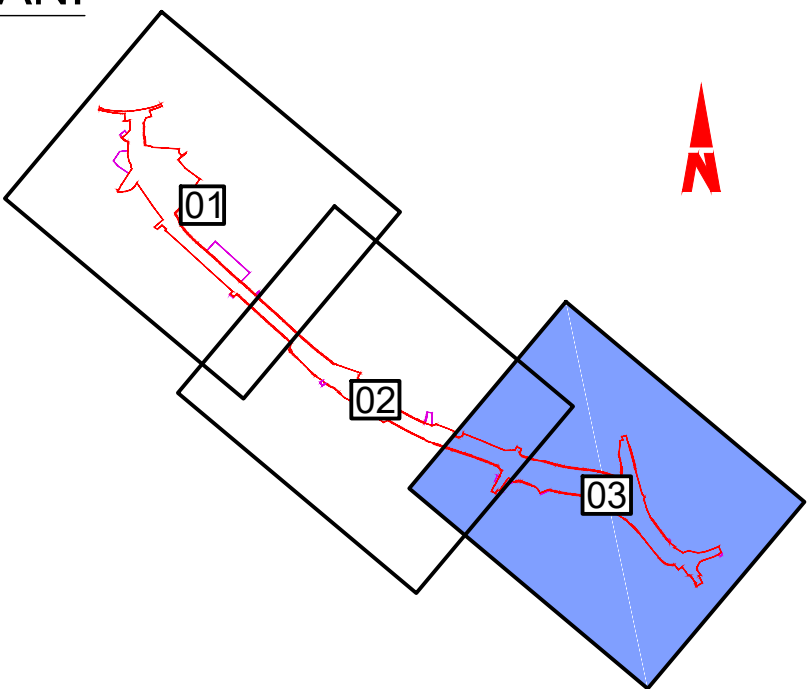

Client



General Notes

- Hard copies, dwf and pdf will form a controlled issue of the drawing. All other formats (dwg etc.) are deemed to be an uncontrolled issue and any work carried out based on these files is at the recipients own risk. RPS will not accept any responsibility for any errors from the use of these files, either by human error by the recipient, listing of the un-dimensioned measurements, compatibility with the recipients software, and any errors arising when these files are used to aid the recipients drawing production, or setting out on site.
- DO NOT SCALE, use figured dimensions only.
- This drawing is the property of RPS, it is a project confidential classified document. It must not be copied used or its contents divulged without prior written consent. The needs and expectations of client and RPS must be considered when working with this drawing.
- Information including topographical survey, geotechnical investigation and utility detail used in the design have been provided by others.
- All Levels refer to Ordnance Survey Datum, Malin Head.

Rev	Date	Dwn Cnk	Amendment / Issue	App
C01	28/10/25	PD	FOR PLANNING APPROVAL	



West Pier
Business Campus
Dun Laoghaire
Co Dublin

T +353 1 4882900
F +353 1 2835676
W www.rpsgroup.com/ireland
E ireland@rpsgroup.com

Scale 1:1250 @ A1
1:2500 @ A3
Created on 10/06/2024
Sheets 3 of 3

Project CELBRIDGE HAZELHATCH MOBILITY CORRIDOR

Title LAND HOLDINGS

Drawing Number MDT0902-RPS-01-XX-DR-Z-LH0003
Status A1
Rev C01