


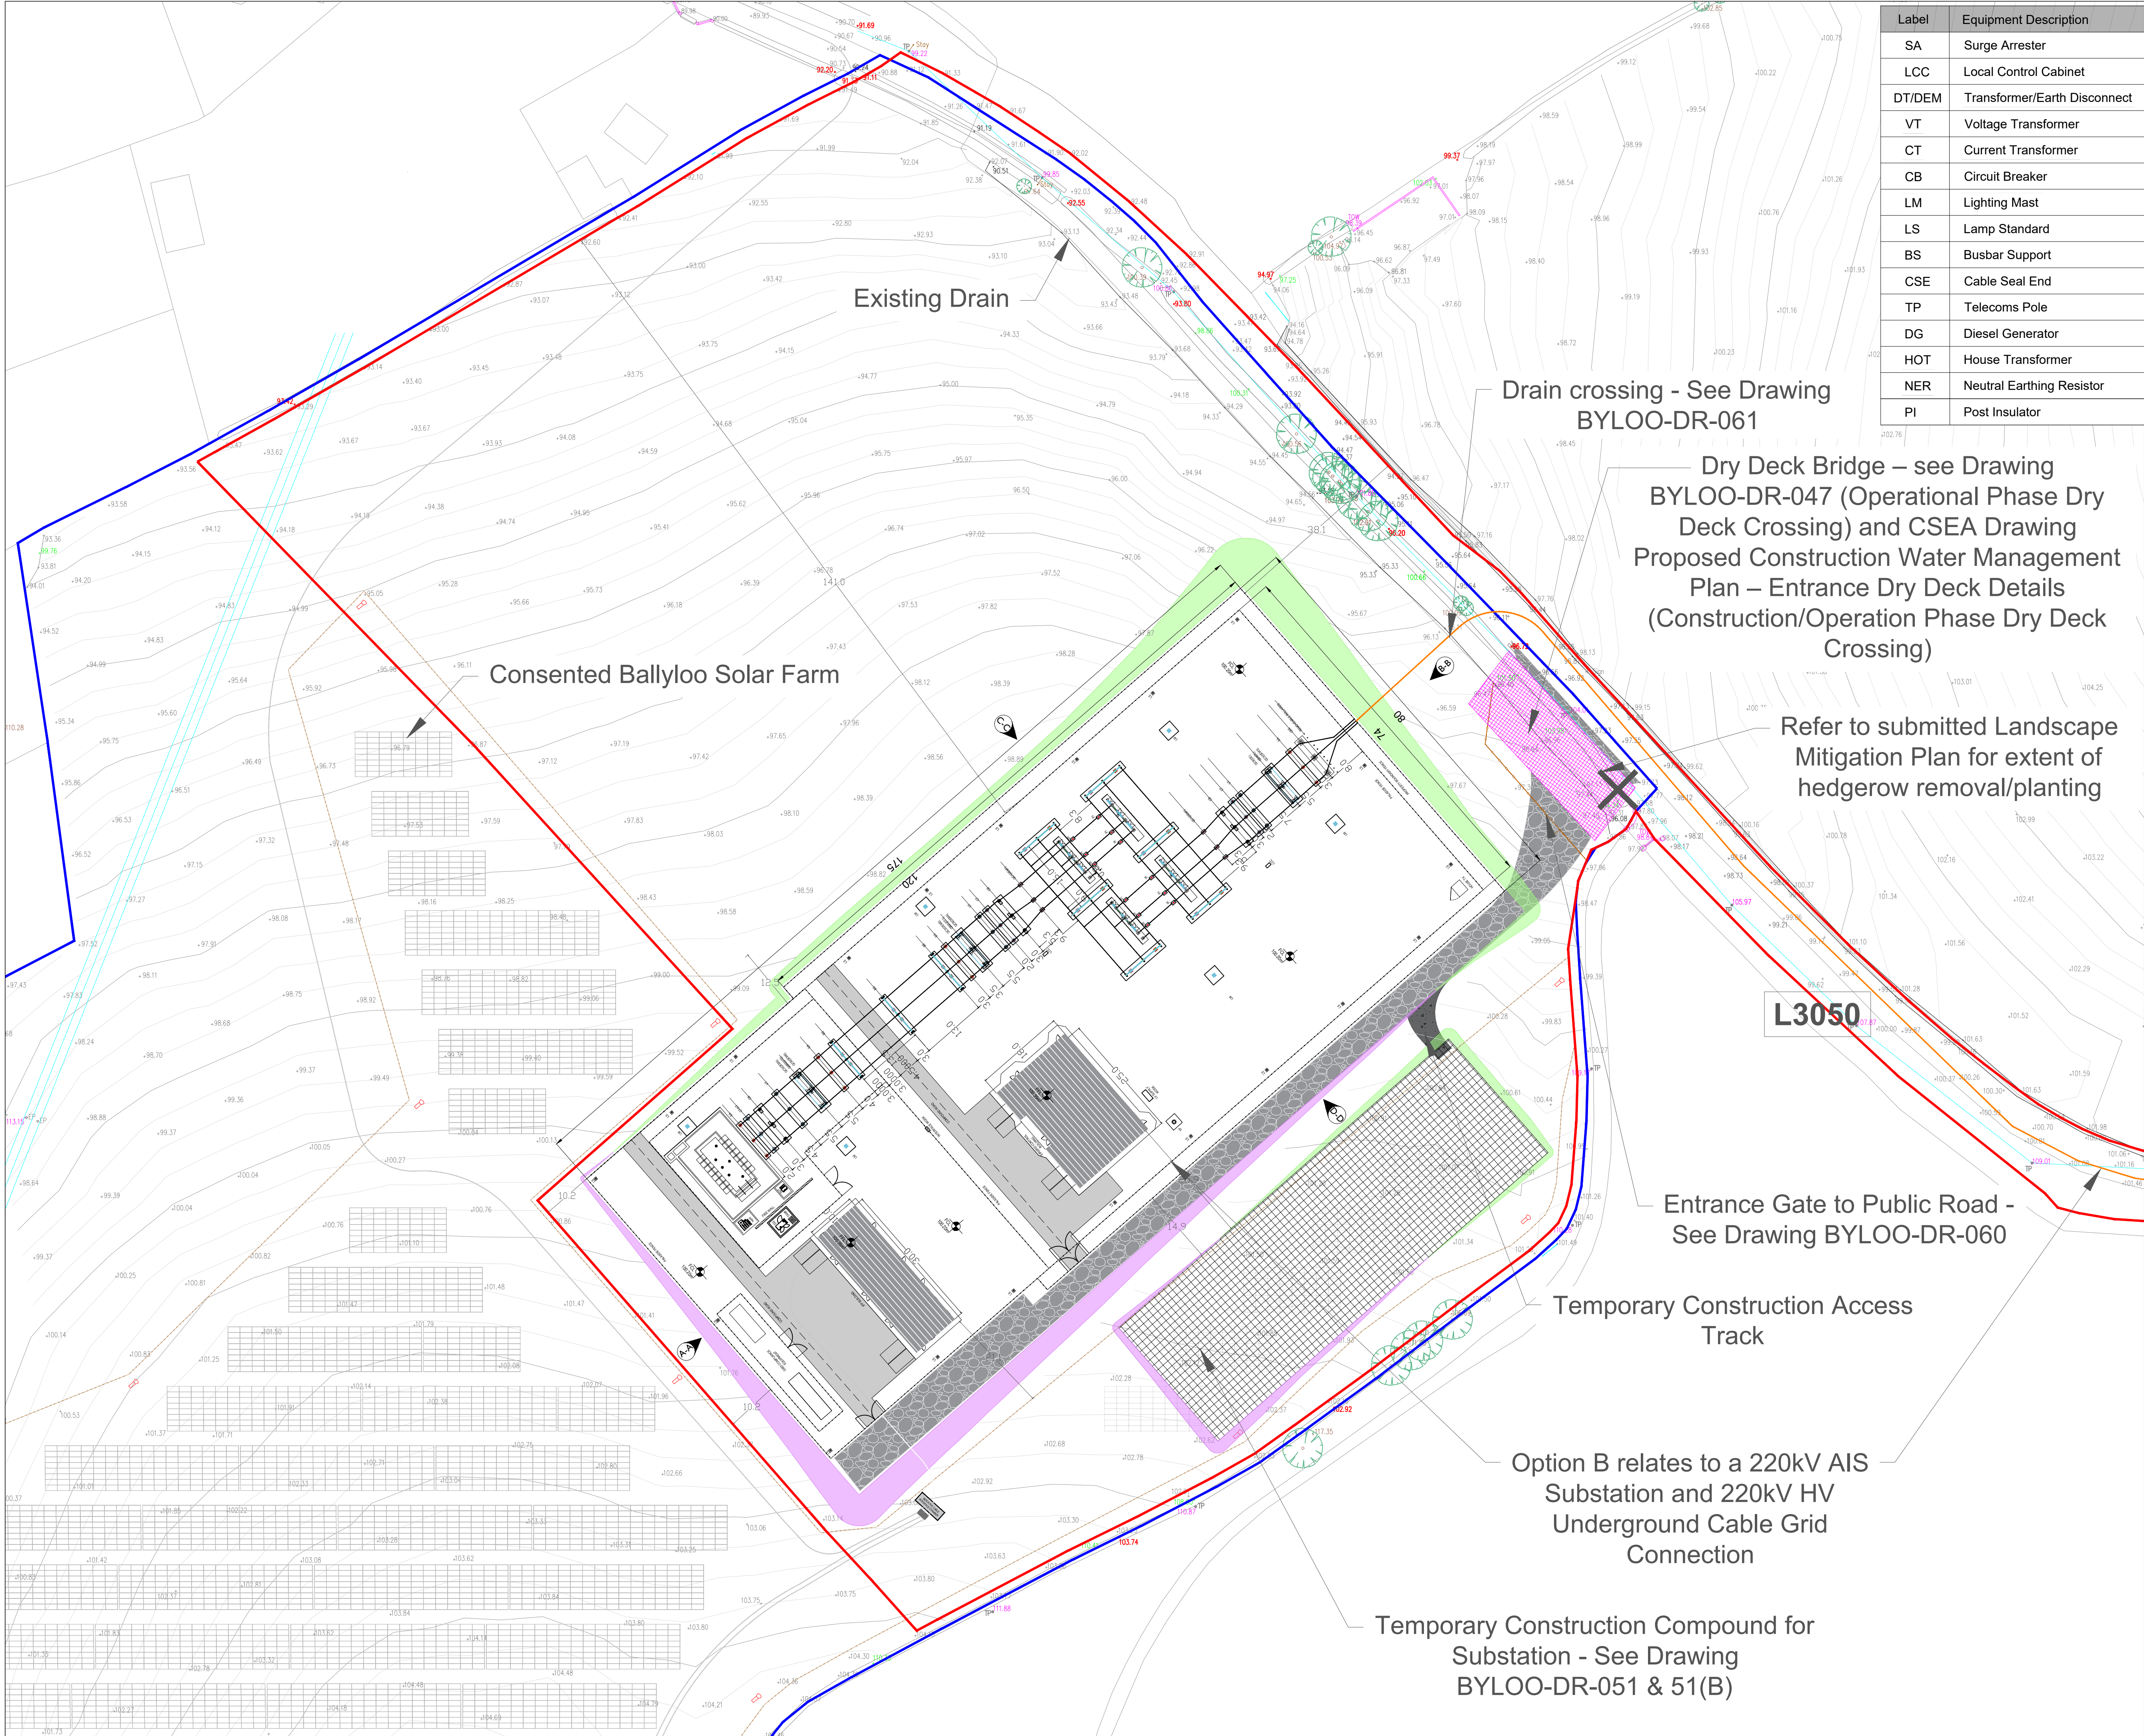

Label	Equipment Description	Notes
SA	Surge Arrester	All dimensions in meters unless otherwise noted. Do not scale from drawings, use figured dimensions only.
LCC	Local Control Cabinet	
DT/DEM	Transformer/Earth Disconnect	
VT	Voltage Transformer	
CT	Current Transformer	Drawings based on OSI digital vector mapping for the area. License No: CYAL50408714
CB	Circuit Breaker	
LM	Lighting Mast	
LS	Lamp Standard	
BS	Busbar Support	The Ballyloo Solar Farm and ancillary infrastructure shown outside of the Development Site Boundary does not form part of the SID application An Coimisiún Pleanála and is shown here for reference purposes only.
CSE	Cable Seal End	
TP	Telecoms Pole	
DG	Diesel Generator	
HOT	House Transformer	Drawings are for planning only and should not be used for detailed design. The detailed design will be subject to EirGrid approval based on their latest specification at the time, and equipment dimensions/sitings may vary once the exact specifications are determined.
NER	Neutral Earthing Resistor	
PI	Post Insulator	

Legend

- Development Site Boundary
- Landowner Boundary
- HV Underground Grid Connection Cable
- Access Track
- Cut Area
- Fill Area
- Ballyloo Solar Farm Panels
- Site Notice Location

Design Team

Prepared By: Terra Solar Developments	Reviewed By: ARG Grid Solutions
---	---




Revisions

REV	DATE	DESCRIPTION
0	13.06.2025	Draft
1	05.09.2025	Draft
2	28.10.2025	Issued for Planning
3	20.08.2026	Issued for RFI

Drawn By: RH

Approved By: MMC

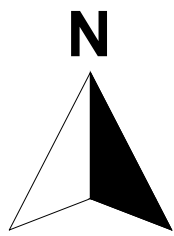

Summary

Project
Ballyloo Substation & Grid Connection

Location
Ballyloo, Co. Carlow

Title
Substation Option B - 220kV AIS Substation Site Layout Plan

Drawing Number
BYLOO-DR-003

Scale
1:600 @ A1

Ballyloo Solar Farm Limited
1st Floor Rear
Ferry House
48-53 Lower Mount Street
Dublin 2