


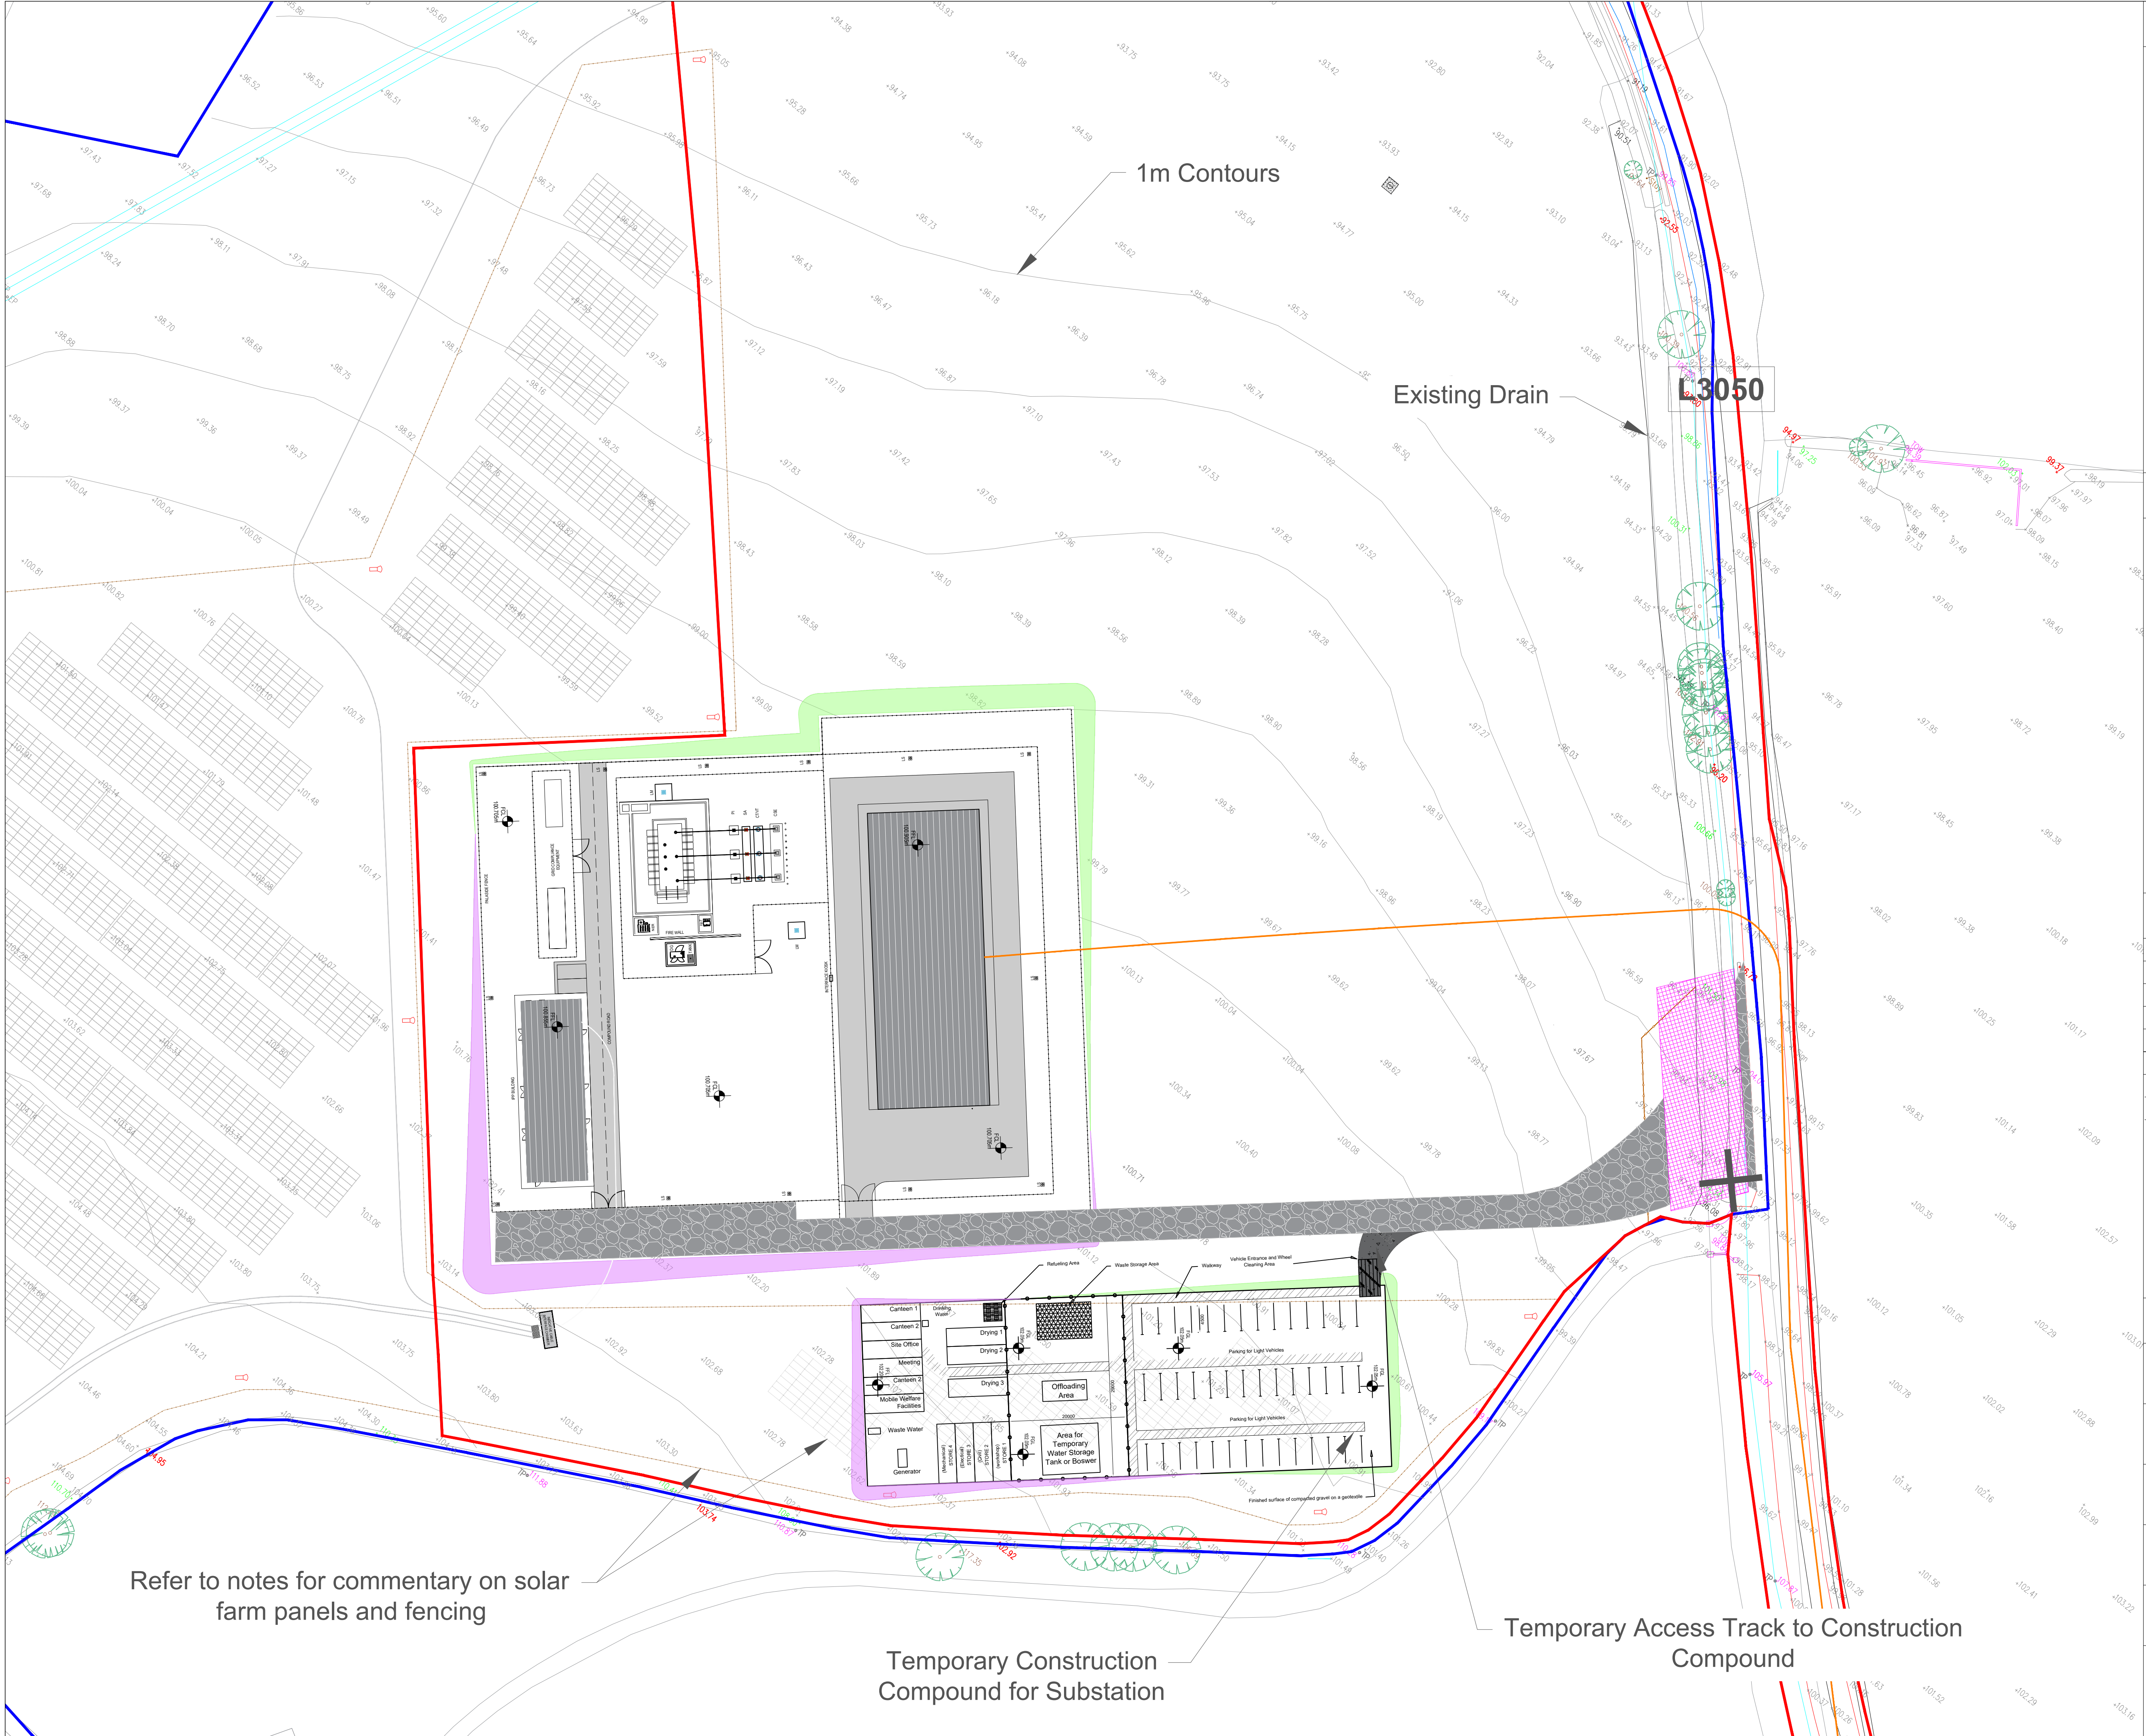

Notes

Refer to Drawing BYLOO-DR-051 for further details on the temporary construction compound layout.

All dimensions in meters unless otherwise noted. Do not scale from drawings, use figured dimensions only.

Drawings based on OSI digital vector mapping for the area. License No: CYAL50408714

The Ballyloo Solar Farm and ancillary infrastructure shown outside of the Development Site Boundary does not form part of the SID application An Coimisiún Pleanála and is shown here for reference purposes only.

On completion of the works, the area of the temporary construction compound will be decommissioned and the solar panels and fencing permitted for the adjacent Ballyloo Solar Farm (Carlow County Council Register Ref: 24/60043; An Coimisiún Pleanála Ref: ABP-322347-25) will be installed. It should be noted that on that permitted solar farm development, the same practice of installing panels and fencing after the temporary construction compound has been decommissioned has previously been accepted by both the Council and An Coimisiún Pleanála.

Drawings are for planning only and should not be used for detailed design. The detailed design will be subject to EirGrid approval based on their latest specification at the time, and equipment dimensions/sittings may vary once the exact specifications are determined.

Legend

- Development Site Boundary
- Landowner Boundary
- HV Underground Grid Connection Cable
- Access Track
- Cut Area
- Fill Area
- Ballyloo Solar Farm Panels
- Site Notice Location
- Temporary Construction Access Track

Revisions

REV	DATE	DESCRIPTION
0	13.08.2026	Issued for RFI

Drawn By:

RH

Approved By:

MMC

Summary

Project
Ballyloo Substation & Grid Connection

Location
Ballyloo, Co. Carlow

Title
Temporary Construction Compound - Substation Option C

Drawing Number
BYLOO-DR-051(C)

Scale
1:500 @ A1

Ballyloo Solar Farm Limited
1st Floor Rear
Ferry House
48-53 Lower Mount Street
Dublin 2