


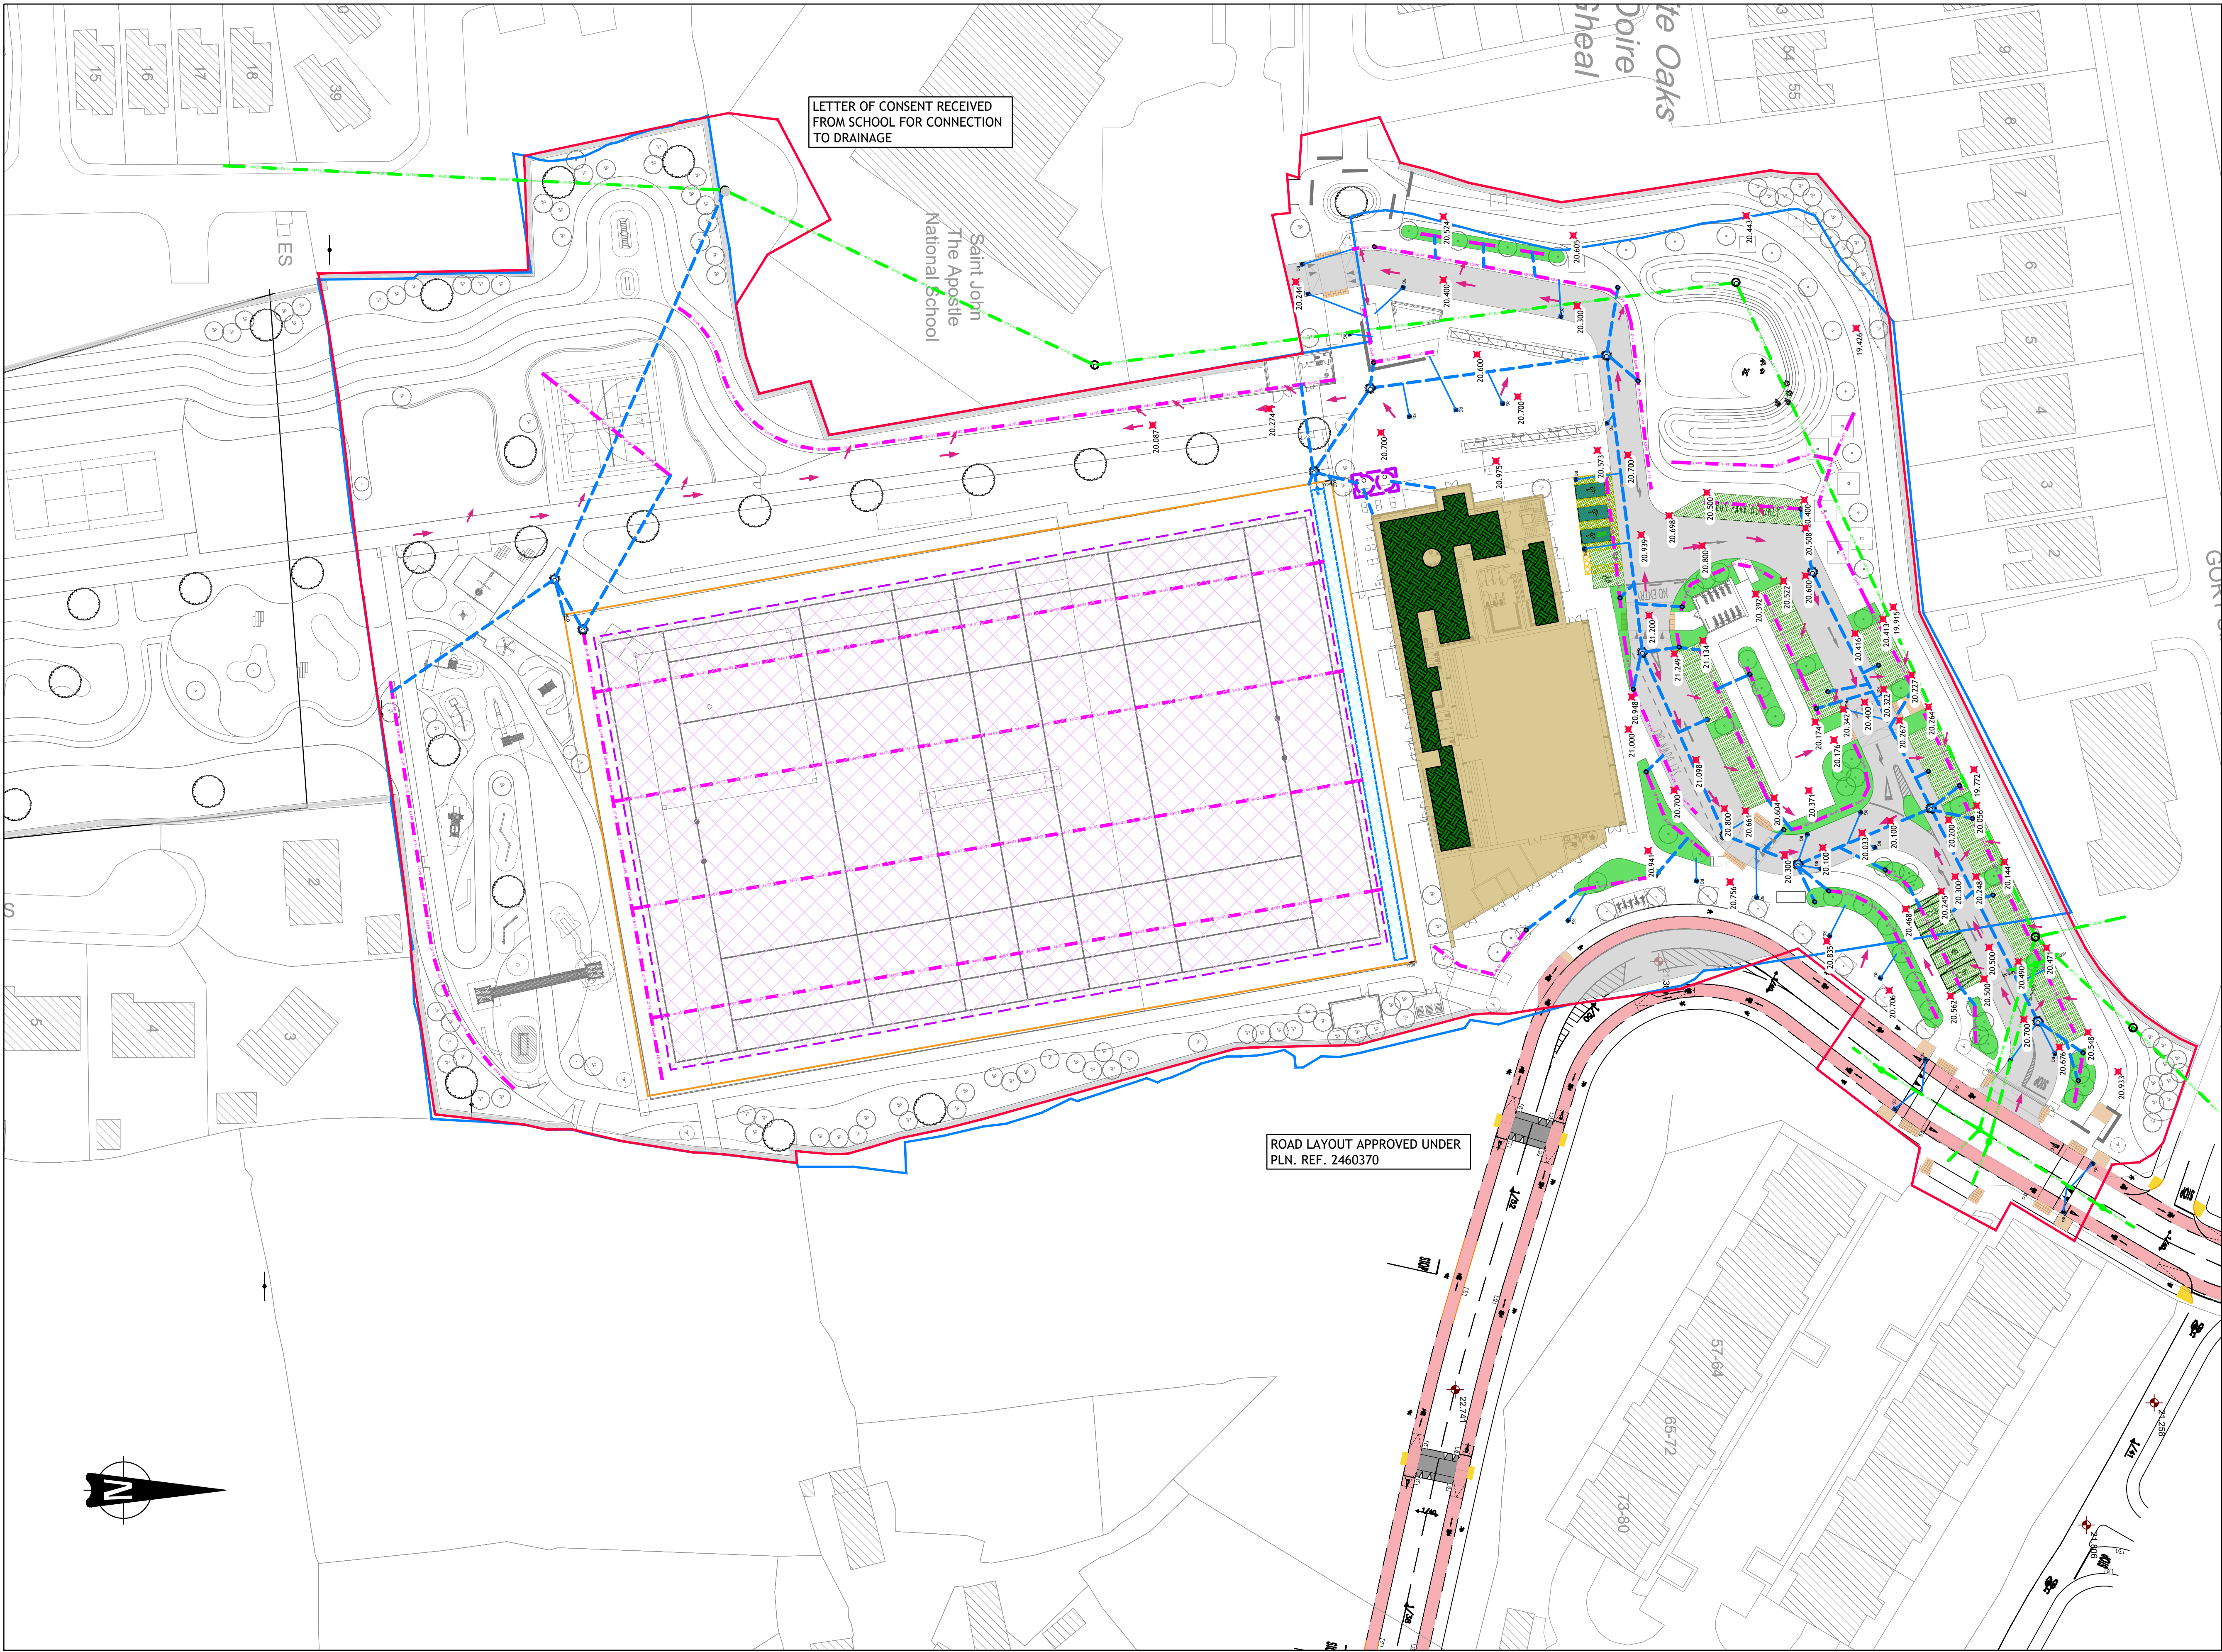

- LEGEND**
- SITE BOUNDARY
 - LAND WITHIN OWNERSHIP OF THE APPLICANT
 - PROPOSED BUILDING
 - EXISTING BUILDING
 - EXISTING SURFACE WATER SEWER
 - EXISTING SURFACE WATER MANHOLE
 - PROPOSED SURFACE WATER SEWER
 - PROPOSED SURFACE WATER MANHOLE
 - PROPOSED OVERFLOW CHAMBER
 - PROPOSED GULLY
 - EXISTING COMBINED SEWER
 - EXISTING FOUL SEWER
 - EXISTING FOUL MANHOLE
 - EXISTING GULLY
 - PROPOSED FOUL SEWER
 - PROPOSED FOUL MANHOLE
 - PROPOSED FILTER DRAIN
 - ATTENUATION LAYER UNDER PITCH
 - PROPOSED ACO DRAINAGE CHANNEL
 - S1 - MACADAM CARRIAGEWAY
 - S2 - PARKING BAYS - REINFORCED GRASS
 - S13 - BIO-RETENTION RAINGARDEN
 - OVER LAND FLOW PATHS
 - PROPOSED GREEN ROOF
 - PROPOSED ROAD / PATH LEVEL

EXTRACT OS SHEETS 3407-B, 3407-13, 3407-14
© ORDNANCE SURVEY IRELAND. ALL RIGHTS RESERVED.
LICENCE NUMBER 2024/24CGMA/GALWAY CITY COUNCIL

Taitte Éireann Licence No. CYAL50443614
© Taitte Éireann - Surveying.

© PUNCH Consulting Engineers

This drawing and any design hereon is the copyright of the Consultants and must not be reproduced without their written consent.
All drawings remain the property of the Consultants.
Figured dimension only to be taken from this drawing.
Consultants to be informed immediately of any discrepancies before work proceeds.



Rev	Amendment	By	Date	Rev	Amendment	By	Date
C01	ISSUED FOR PLANNING	PJM	2025-10-17				
C02	ISSUED FOR PLANNING	PJM	2025-10-31				

Rev	Amendment	By	Date

Client:
GALWAY CITY COUNCIL

PUNCH
consulting engineers
Dublin | Limerick | Cork | Galway | Glasgow
Carleycon House, Main Street, Orammore,
Co. Galway, H91 T026
t +353 91 703 500 | w punchconsulting.com

Project:		KINGSTON PARK AND MILLERS LANE - PUBLIC PARK AND URBAN REALM PROJECT								
Title:		KINGSTON PARK - SUDS STRATEGY LAYOUT								
Drawn:	PJ Mulcahy	Date drawn:	2025-10-17	Technician Check:	PJ Mulcahy	Engineer Check:	Matthew Greene	Approved:	Matthew Greene	
Project No:	233114	Model Ref:	233114-PUNCH-KP-XX-M2-C-0151		Drawing Status:		A0 (Planning)			
Scale @ A1:	1:500	Document No:	233114-PUNCH-KP-XX-DR-C-0151				Revision No:			C02