


EXTRACT OS SHEETS 3407-B, 3407-13, 3407-14
© ORDNANCE SURVEY IRELAND. ALL RIGHTS RESERVED.
LICENCE NUMBER 2024/24CCMA/GALWAY CITY COUNCIL

Tailte Éireann Licence No. CYAL50443614
© Tailte Éireann - Surveying.

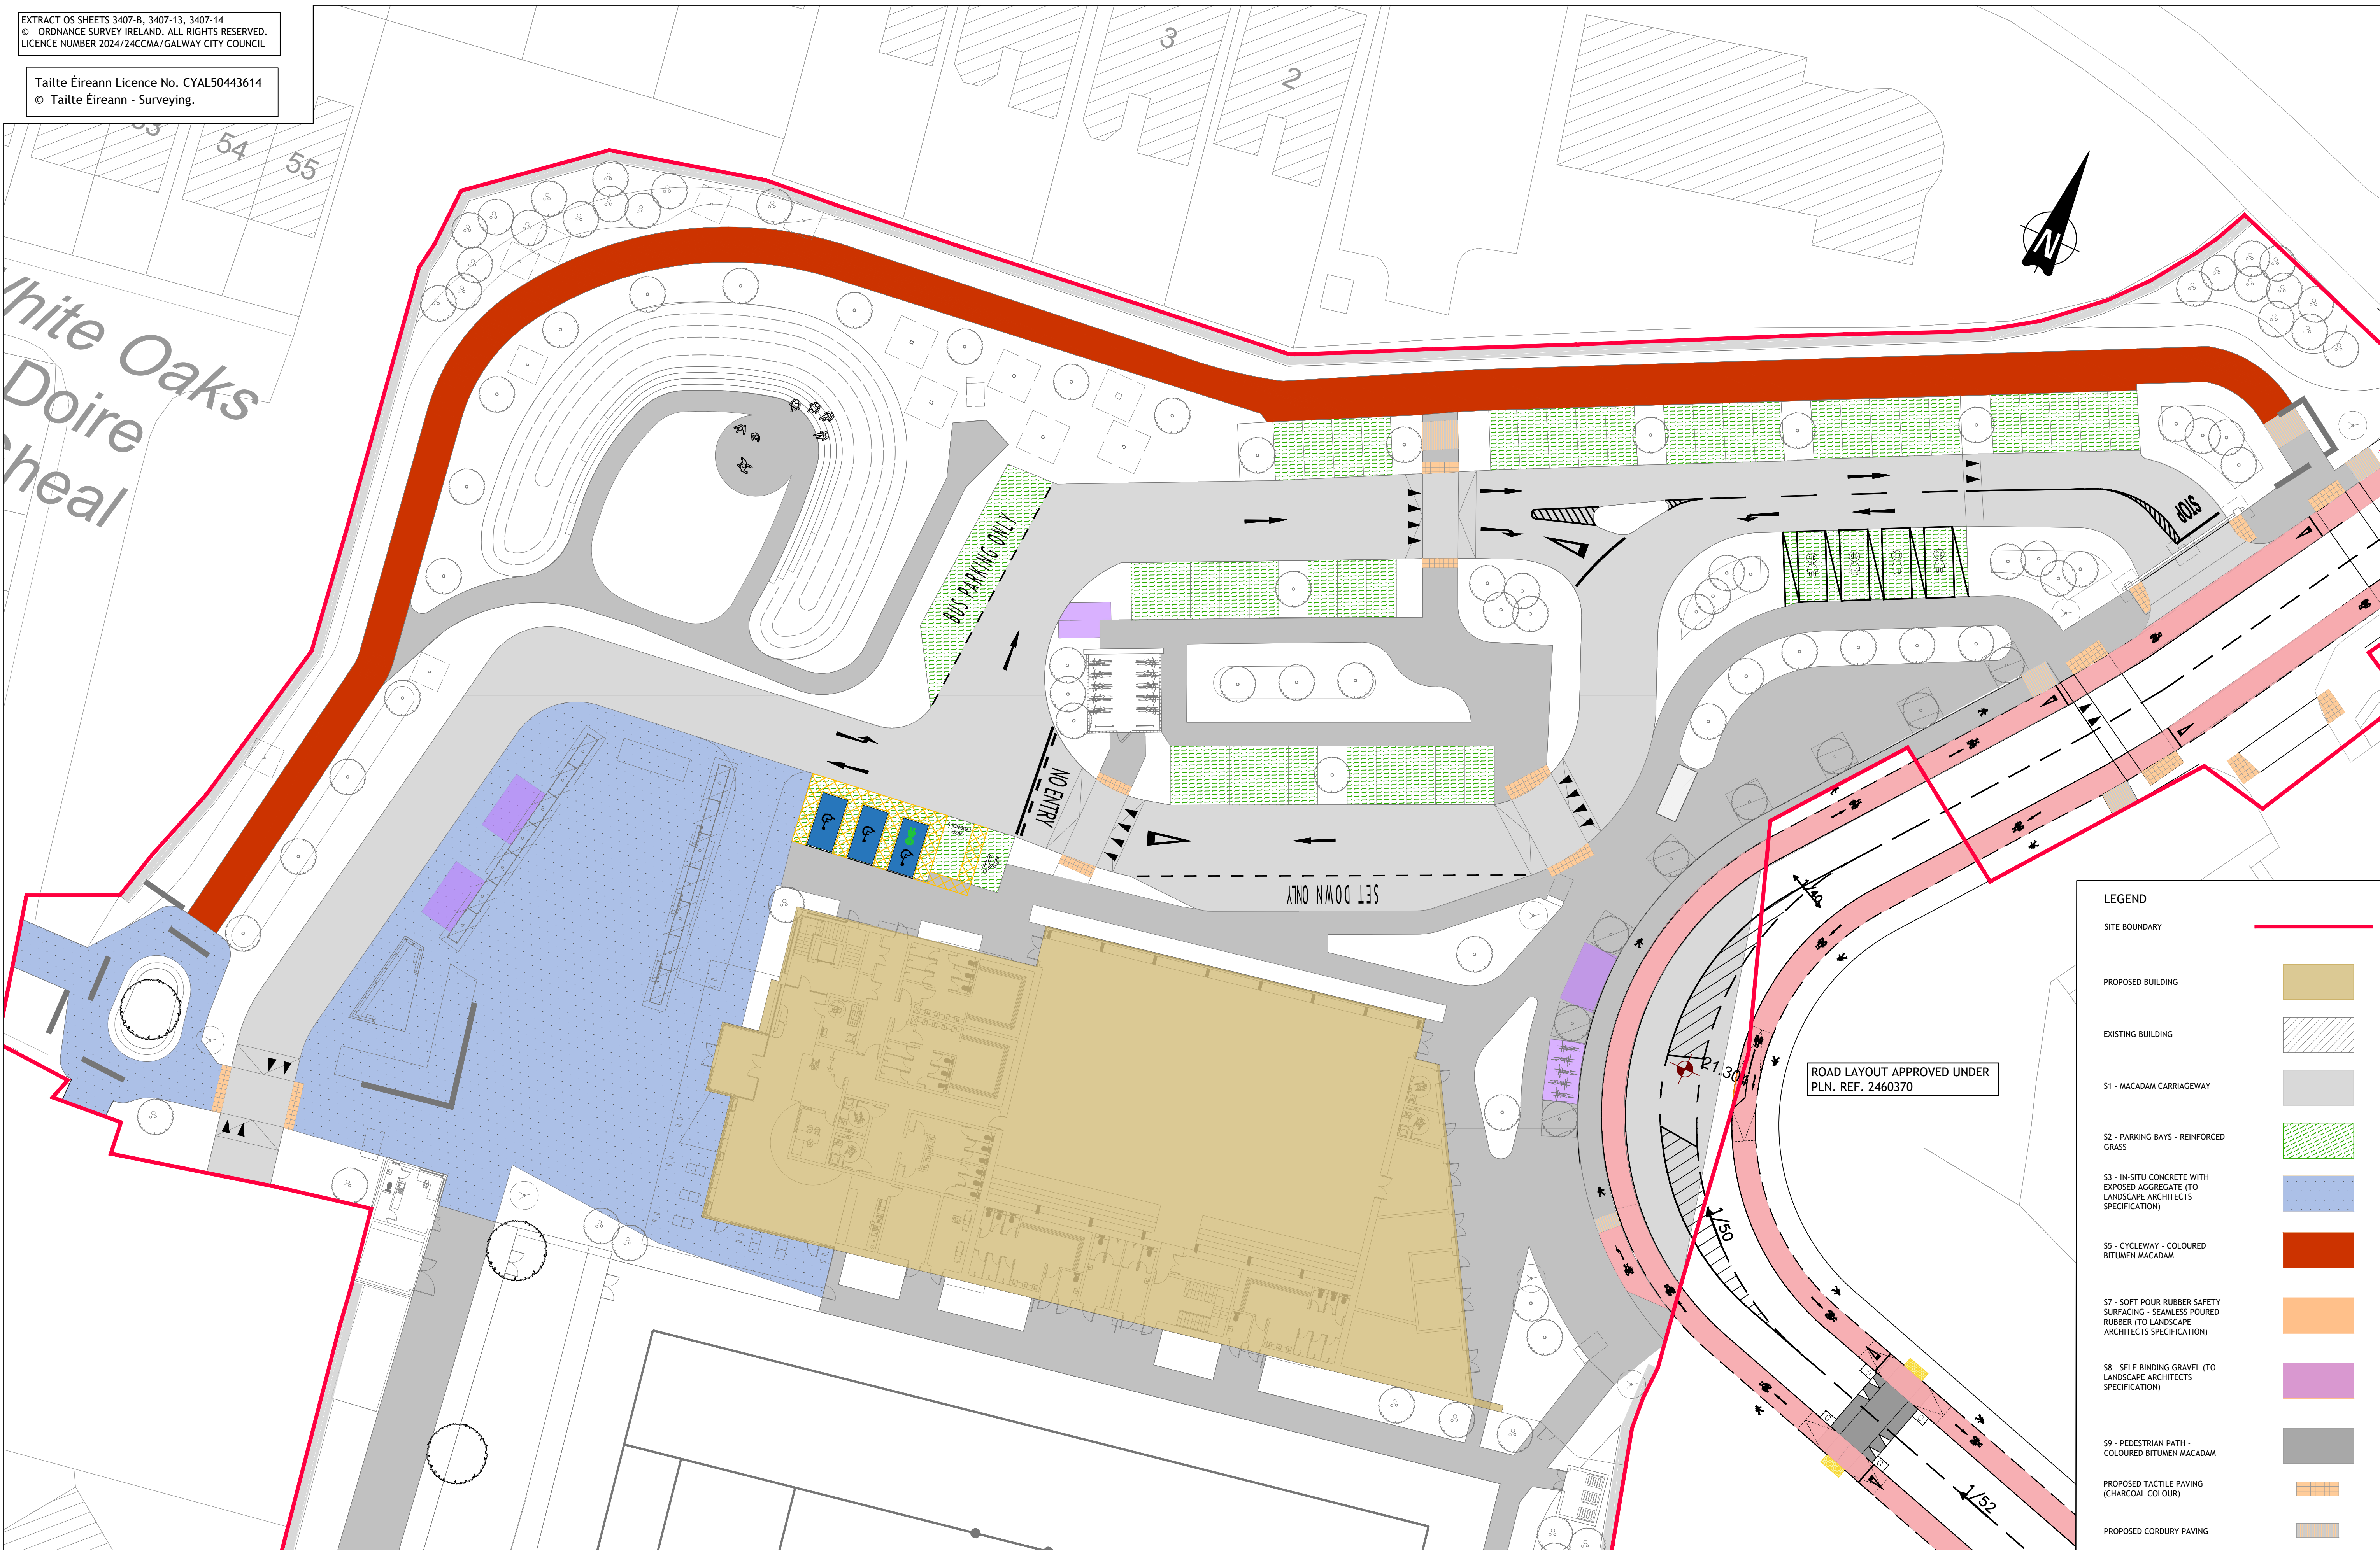

LEGEND

SITE BOUNDARY

PROPOSED BUILDING

EXISTING BUILDING

S1 - MACADAM CARRIAGEWAY

S2 - PARKING BAYS - REINFORCED GRASS

S3 - IN-SITU CONCRETE WITH EXPOSED AGGREGATE (TO LANDSCAPE ARCHITECTS SPECIFICATION)

S5 - CYCLEWAY - COLOURED BITUMEN MACADAM

S7 - SOFT POUR RUBBER SAFETY SURFACING - SEAMLESS POURED RUBBER (TO LANDSCAPE ARCHITECTS SPECIFICATION)

S8 - SELF-BINDING GRAVEL (TO LANDSCAPE ARCHITECTS SPECIFICATION)

S9 - PEDESTRIAN PATH - COLOURED BITUMEN MACADAM

PROPOSED TACTILE PAVING (CHARCOAL COLOUR)

PROPOSED CORDURY PAVING

© PUNCH Consulting Engineers

This drawing and any design hereon is the copyright of the Consultants and must not be reproduced without their written consent.
All drawings remain the property of the Consultants.
Figured dimension only to be taken from this drawing.
Consultants to be informed immediately of any discrepancies before work proceeds.



Rev	Amendment	By	Date	Rev	Amendment	By	Date
P01	FOR REVIEW & COMMENT	PJM	2025-09-04				
C01	ISSUED FOR PLANNING	PJM	2025-10-17				
C02	ISSUED FOR PLANNING	PJM	2025-10-31				

Rev	Amendment	By	Date

Client:
GALWAY CITY COUNCIL

PUNCH
consulting engineers
Dublin | Limerick | Cork | Galway | Glasgow
Carleycon House, Main Street, Oranmore,
Co. Galway, H91 T026
t +353 91 703 500 | w punchconsulting.com

Project:	KINGSTON PARK AND MILLERS LANE - PUBLIC PARK AND URBAN REALM PROJECT
Title:	KINGSTON PARK - PROPOSED FINISHES LAYOUT
Drawn:	PJ Mulcahy
Date drawn:	2025-09-04
Project No:	233114
Scale @ A1:	1:250
Model Ref:	233114-PUNCH-KP-XX-M2-C-0441
Document No:	233114-PUNCH-KP-XX-DR-C-0441
Technician Checks:	PJ Mulcahy
Engineer Checks:	Matthew Greene
Drawing Status:	A0 (Planning)
Approved:	Matthew Greene
Revision No:	C02