

LEGEND


SITE BOUNDARY

PROPOSED BUILDING

EXISTING BUILDING

NOTES:

1. ALL ROAD SIGNAGE TO COMPLY WITH THE DEPARTMENT OF TRANSPORT TRAFFIC SIGNS MANUAL
2. SIGN POLES MAX. DIAMETER 89mm.
3. WHERE PEDESTRANS ARE LIKELY TO WALK UNDER THE SIGN, THE DESIRABLE MOUNTING HEIGHT IS 2300mm. WHERE CYCLISTS ARE LIKELY TO PASS UNDER THE SIGN, THE DESIRABLE MOUNTING HEIGHT IS 2500mm.
4. RETENTION SOCKETS TO BE USED ON ALL SIGN POLES.
5. ALL ROAD SIGNAGE TO BE AGREED WITH THE LOCAL AUTHORITY LOCATION OF SIGNAGE TO BE AGREED, ON SITE, WITH THE LOCAL AUTHORITY BEFORE ERECTING.

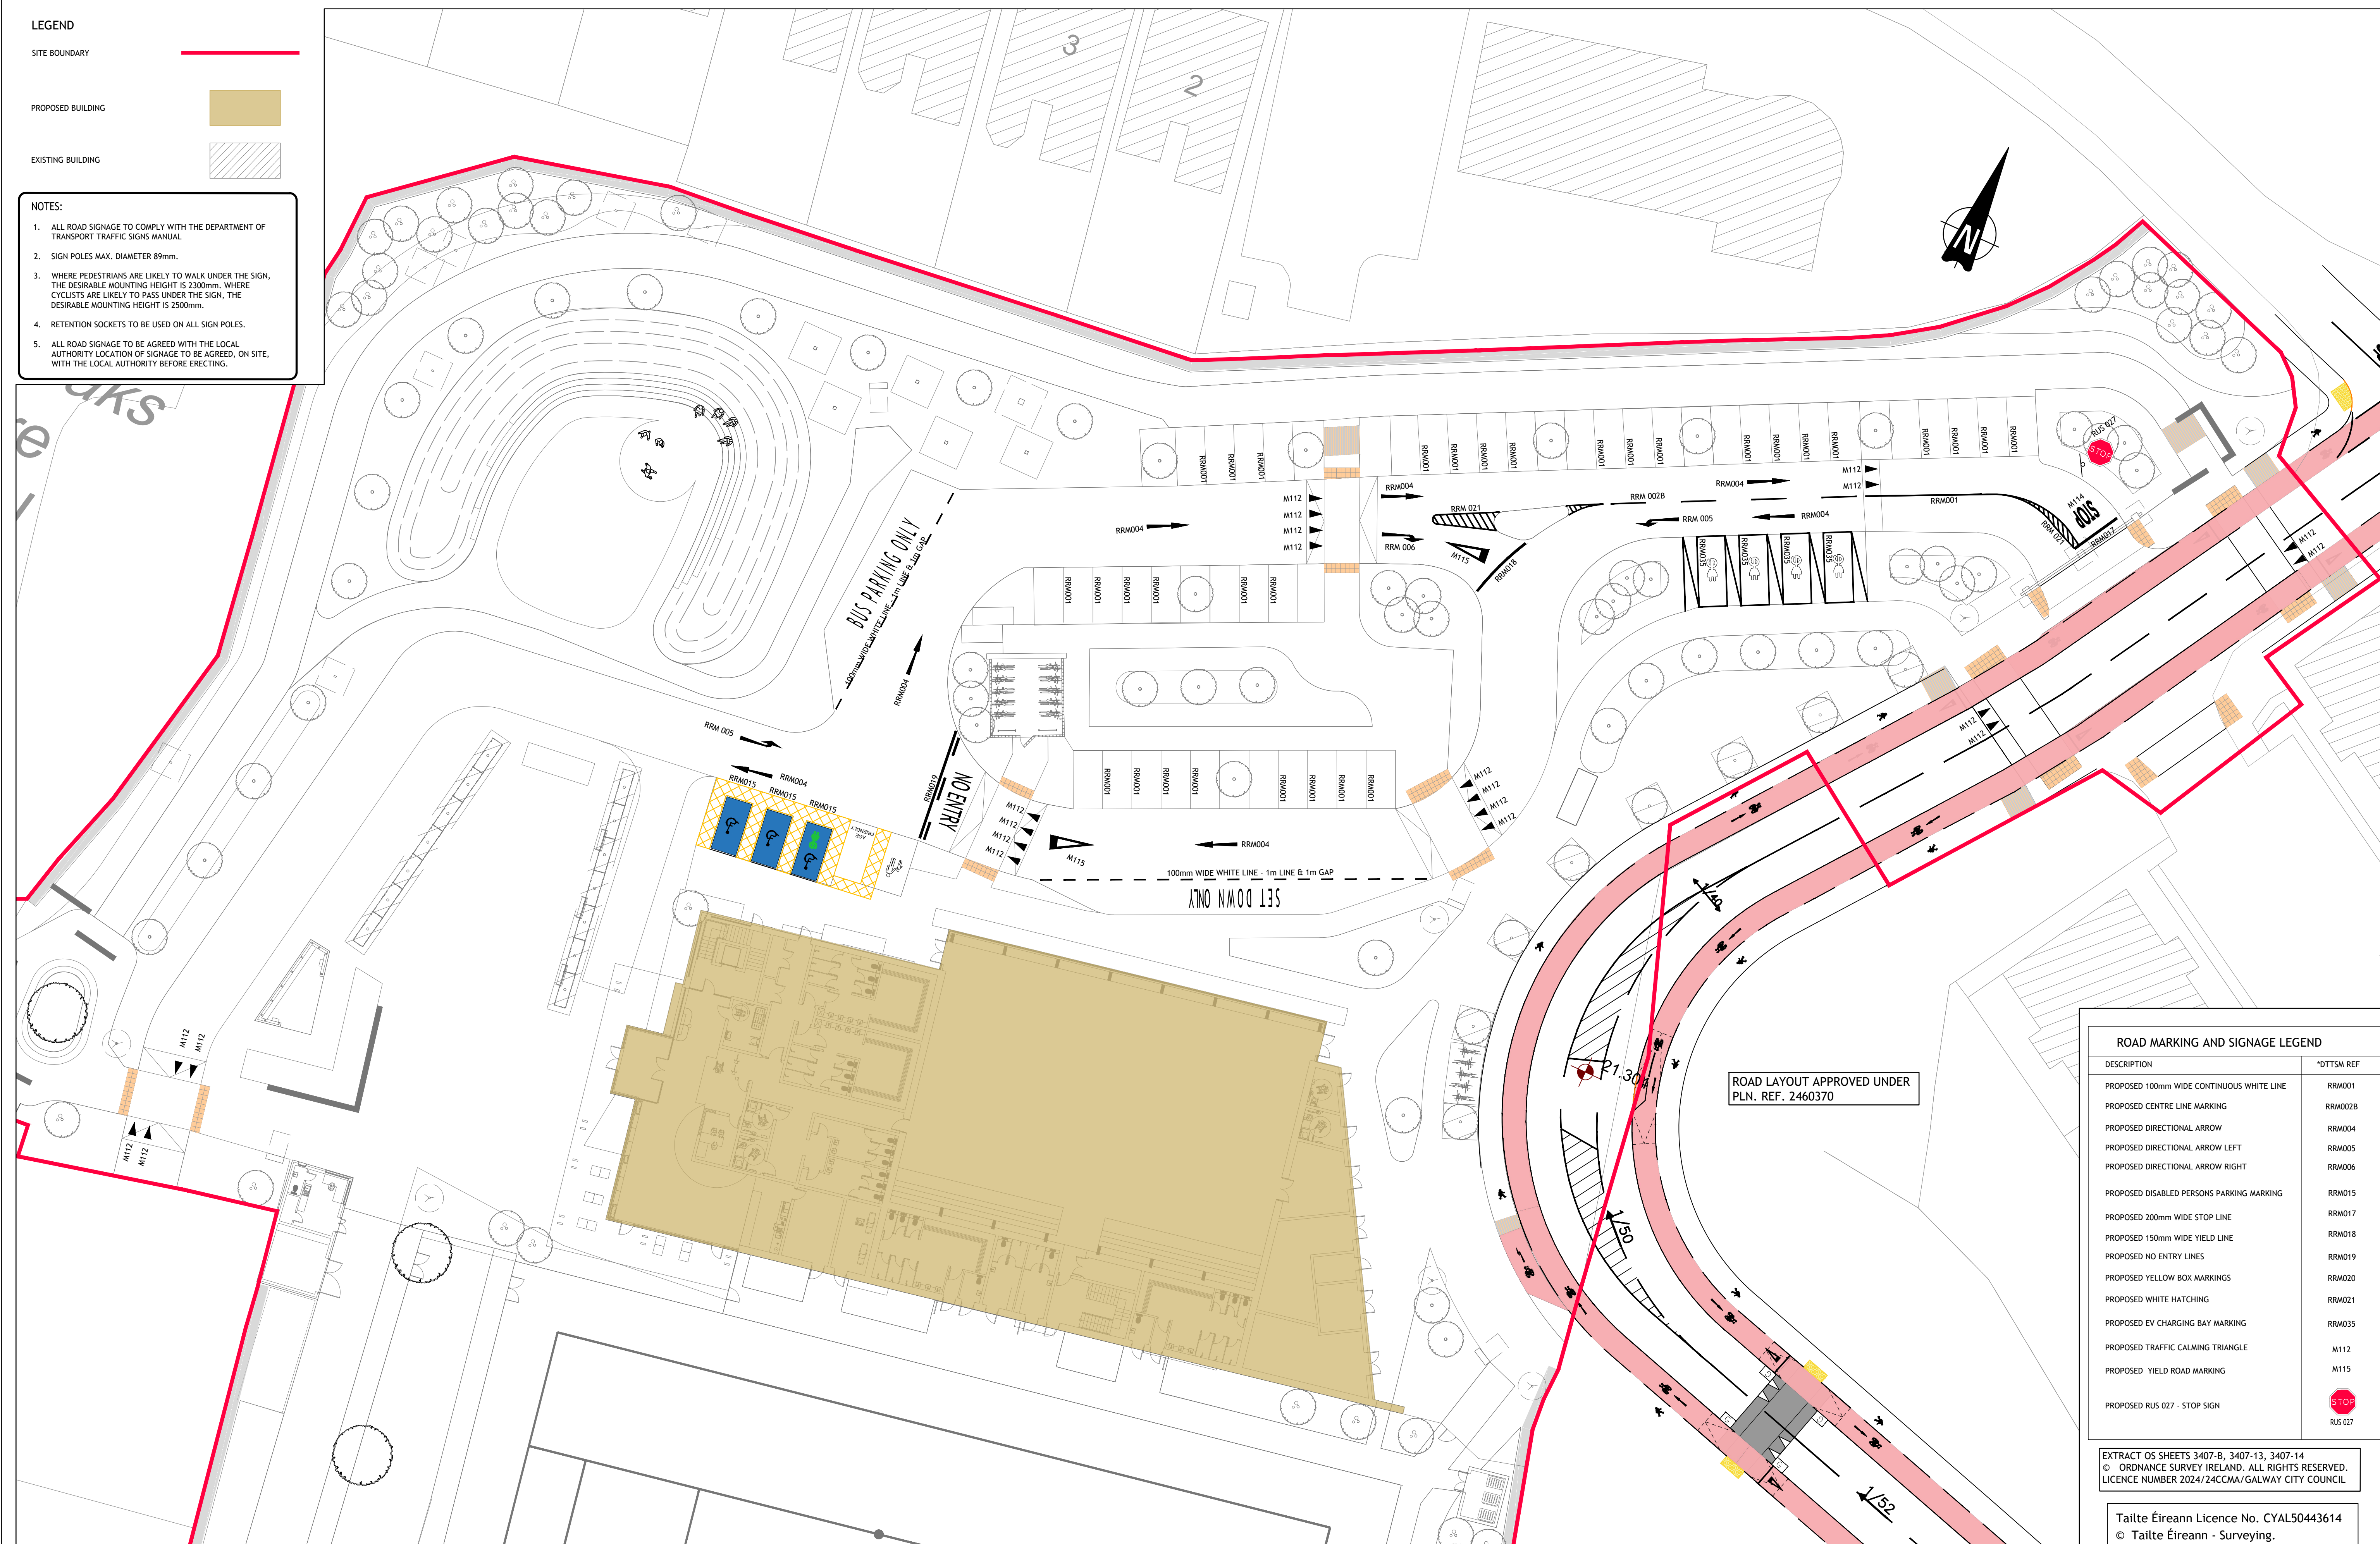

ROAD MARKING AND SIGNAGE LEGEND

DESCRIPTION	*DTTSM REF
PROPOSED 100mm WIDE CONTINUOUS WHITE LINE	RRM001
PROPOSED CENTRE LINE MARKING	RRM002B
PROPOSED DIRECTIONAL ARROW	RRM004
PROPOSED DIRECTIONAL ARROW LEFT	RRM005
PROPOSED DIRECTIONAL ARROW RIGHT	RRM006
PROPOSED DISABLED PERSONS PARKING MARKING	RRM015
PROPOSED 200mm WIDE STOP LINE	RRM017
PROPOSED 150mm WIDE YIELD LINE	RRM018
PROPOSED NO ENTRY LINES	RRM019
PROPOSED YELLOW BOX MARKINGS	RRM020
PROPOSED WHITE HATCHING	RRM021
PROPOSED EV CHARGING BAY MARKING	RRM035
PROPOSED TRAFFIC CALMING TRIANGLE	M112
PROPOSED YIELD ROAD MARKING	M115
PROPOSED RUS 027 - STOP SIGN	 RUS 027


EXTRACT OS SHEETS 3407-B, 3407-13, 3407-14
© ORDNANCE SURVEY IRELAND. ALL RIGHTS RESERVED.
LICENCE NUMBER 2024/24CCMA/GALWAY CITY COUNCIL

Tailte Éireann Licence No. CYAL50443614
© Tailte Éireann - Surveying.

© PUNCH Consulting Engineers

This drawing and any design hereon is the copyright of the Consultants and must not be reproduced without their written consent.
All drawings remain the property of the Consultants.
Figured dimension only to be taken from this drawing.
Consultants to be informed immediately of any discrepancies before work proceeds.

COLOUR DRAWING

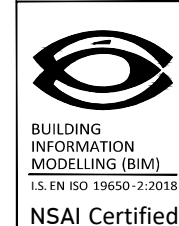

Rev	Amendment	By	Date	Rev	Amendment	By	Date
P01	FOR REVIEW & COMMENT	PJM	2025-09-04				
C01	ISSUED FOR PLANNING	PJM	2025-10-17				
C02	ISSUED FOR PLANNING	PJM	2025-10-31				

Client:

GALWAY CITY COUNCIL



Project: KINGSTON PARK AND MILLERS LANE - PUBLIC PARK AND URBAN REALM PROJECT			
Title: KINGSTON PARK - LINE MARKING & SIGNAGE LAYOUT			
Drawn: P J Mulcahy	Date drawn: 09-09-04	Technician Check: P J Mulcahy	Approved: Matthew Green
Project No: 233114	Model Ref: 233114-PUNCH-KP-XX-M2-C-0461	Engineering Check: Andrew Greene	Drawing Status: AO (Planning)
Scale of: 1:250	Document No: 233114-PINCH-KP-XX-DR-C-0461	Revision No: C02	